


SCALE 1:50

NEW BED ROOM

L(00) 01:

LINE UP WITH EXIST

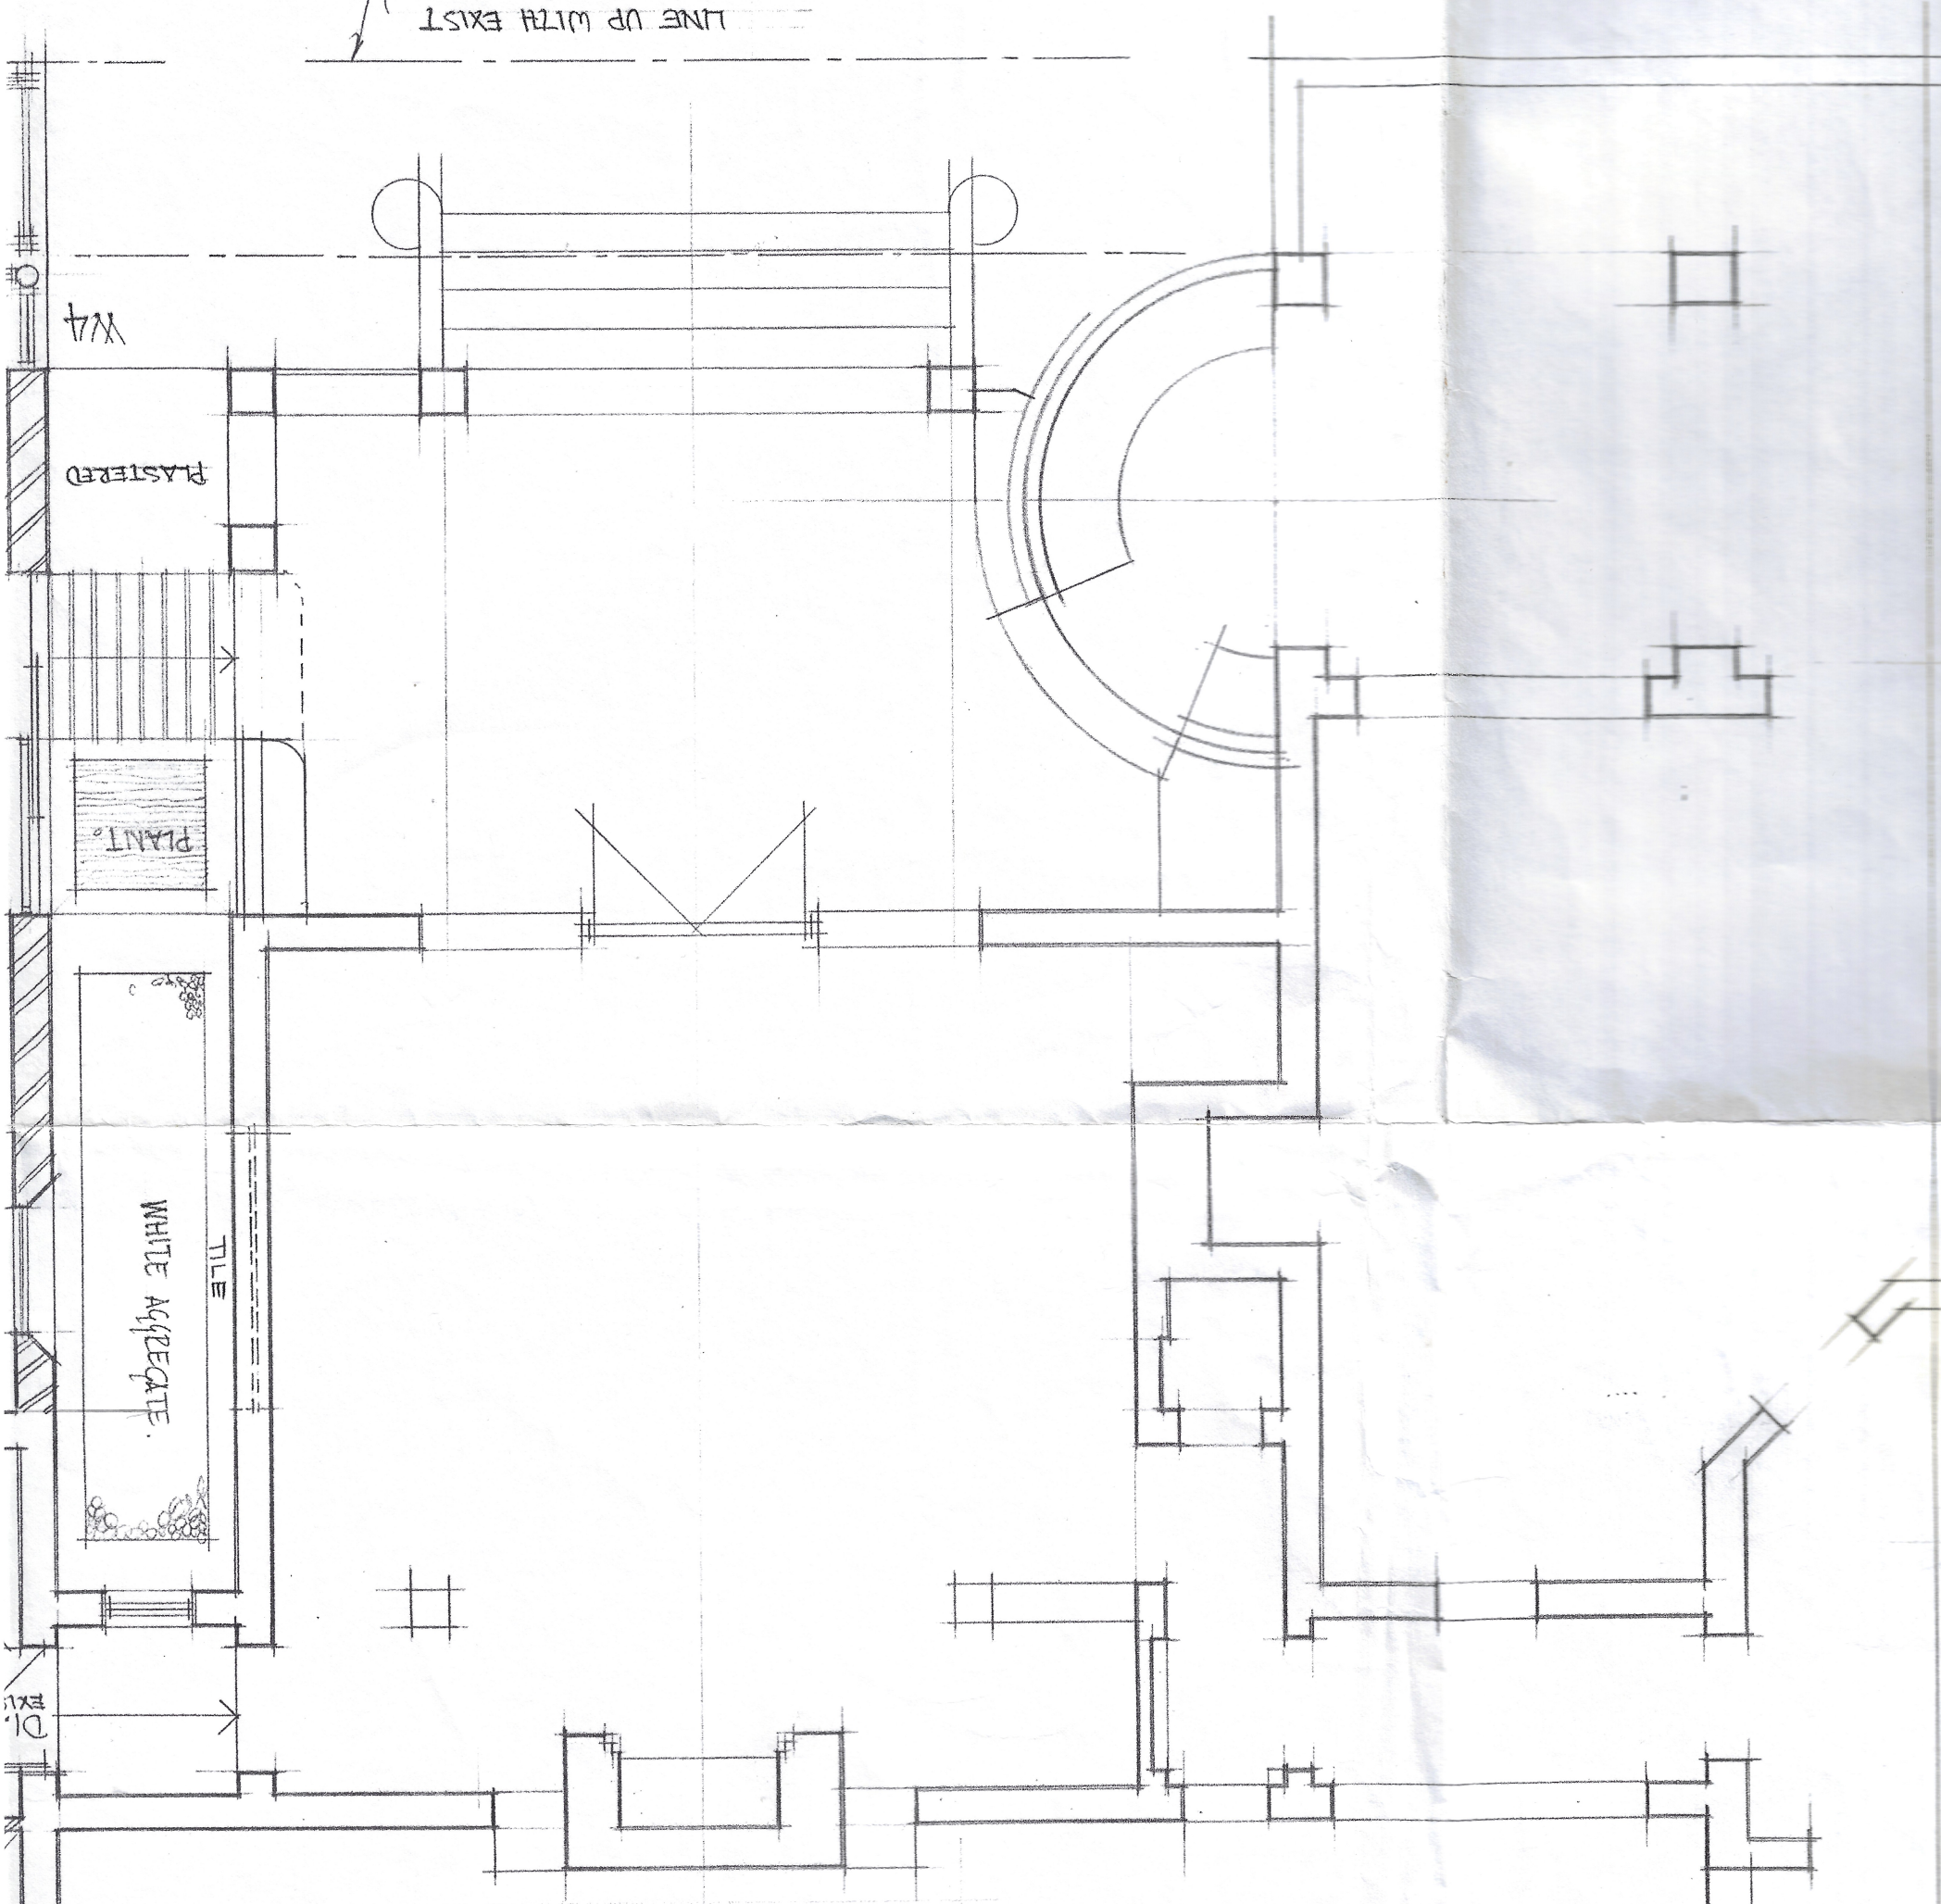

- EXIST SHOWER FITTINGS REMAIN.
- NEW SHOWER DOOR
- NEW BATH BY SUPERIOR SPA AND
- BATH - MANDY S81400. (MASSAGE BATH)
- NEW BATHROOM AND WC WALL TILING
- TO 1200 DADO HEIGHT. -PAINTED
- PLASTER ABOVE DADO.
- NEW FLOOR AND WALL TILES TO SHOWER.