
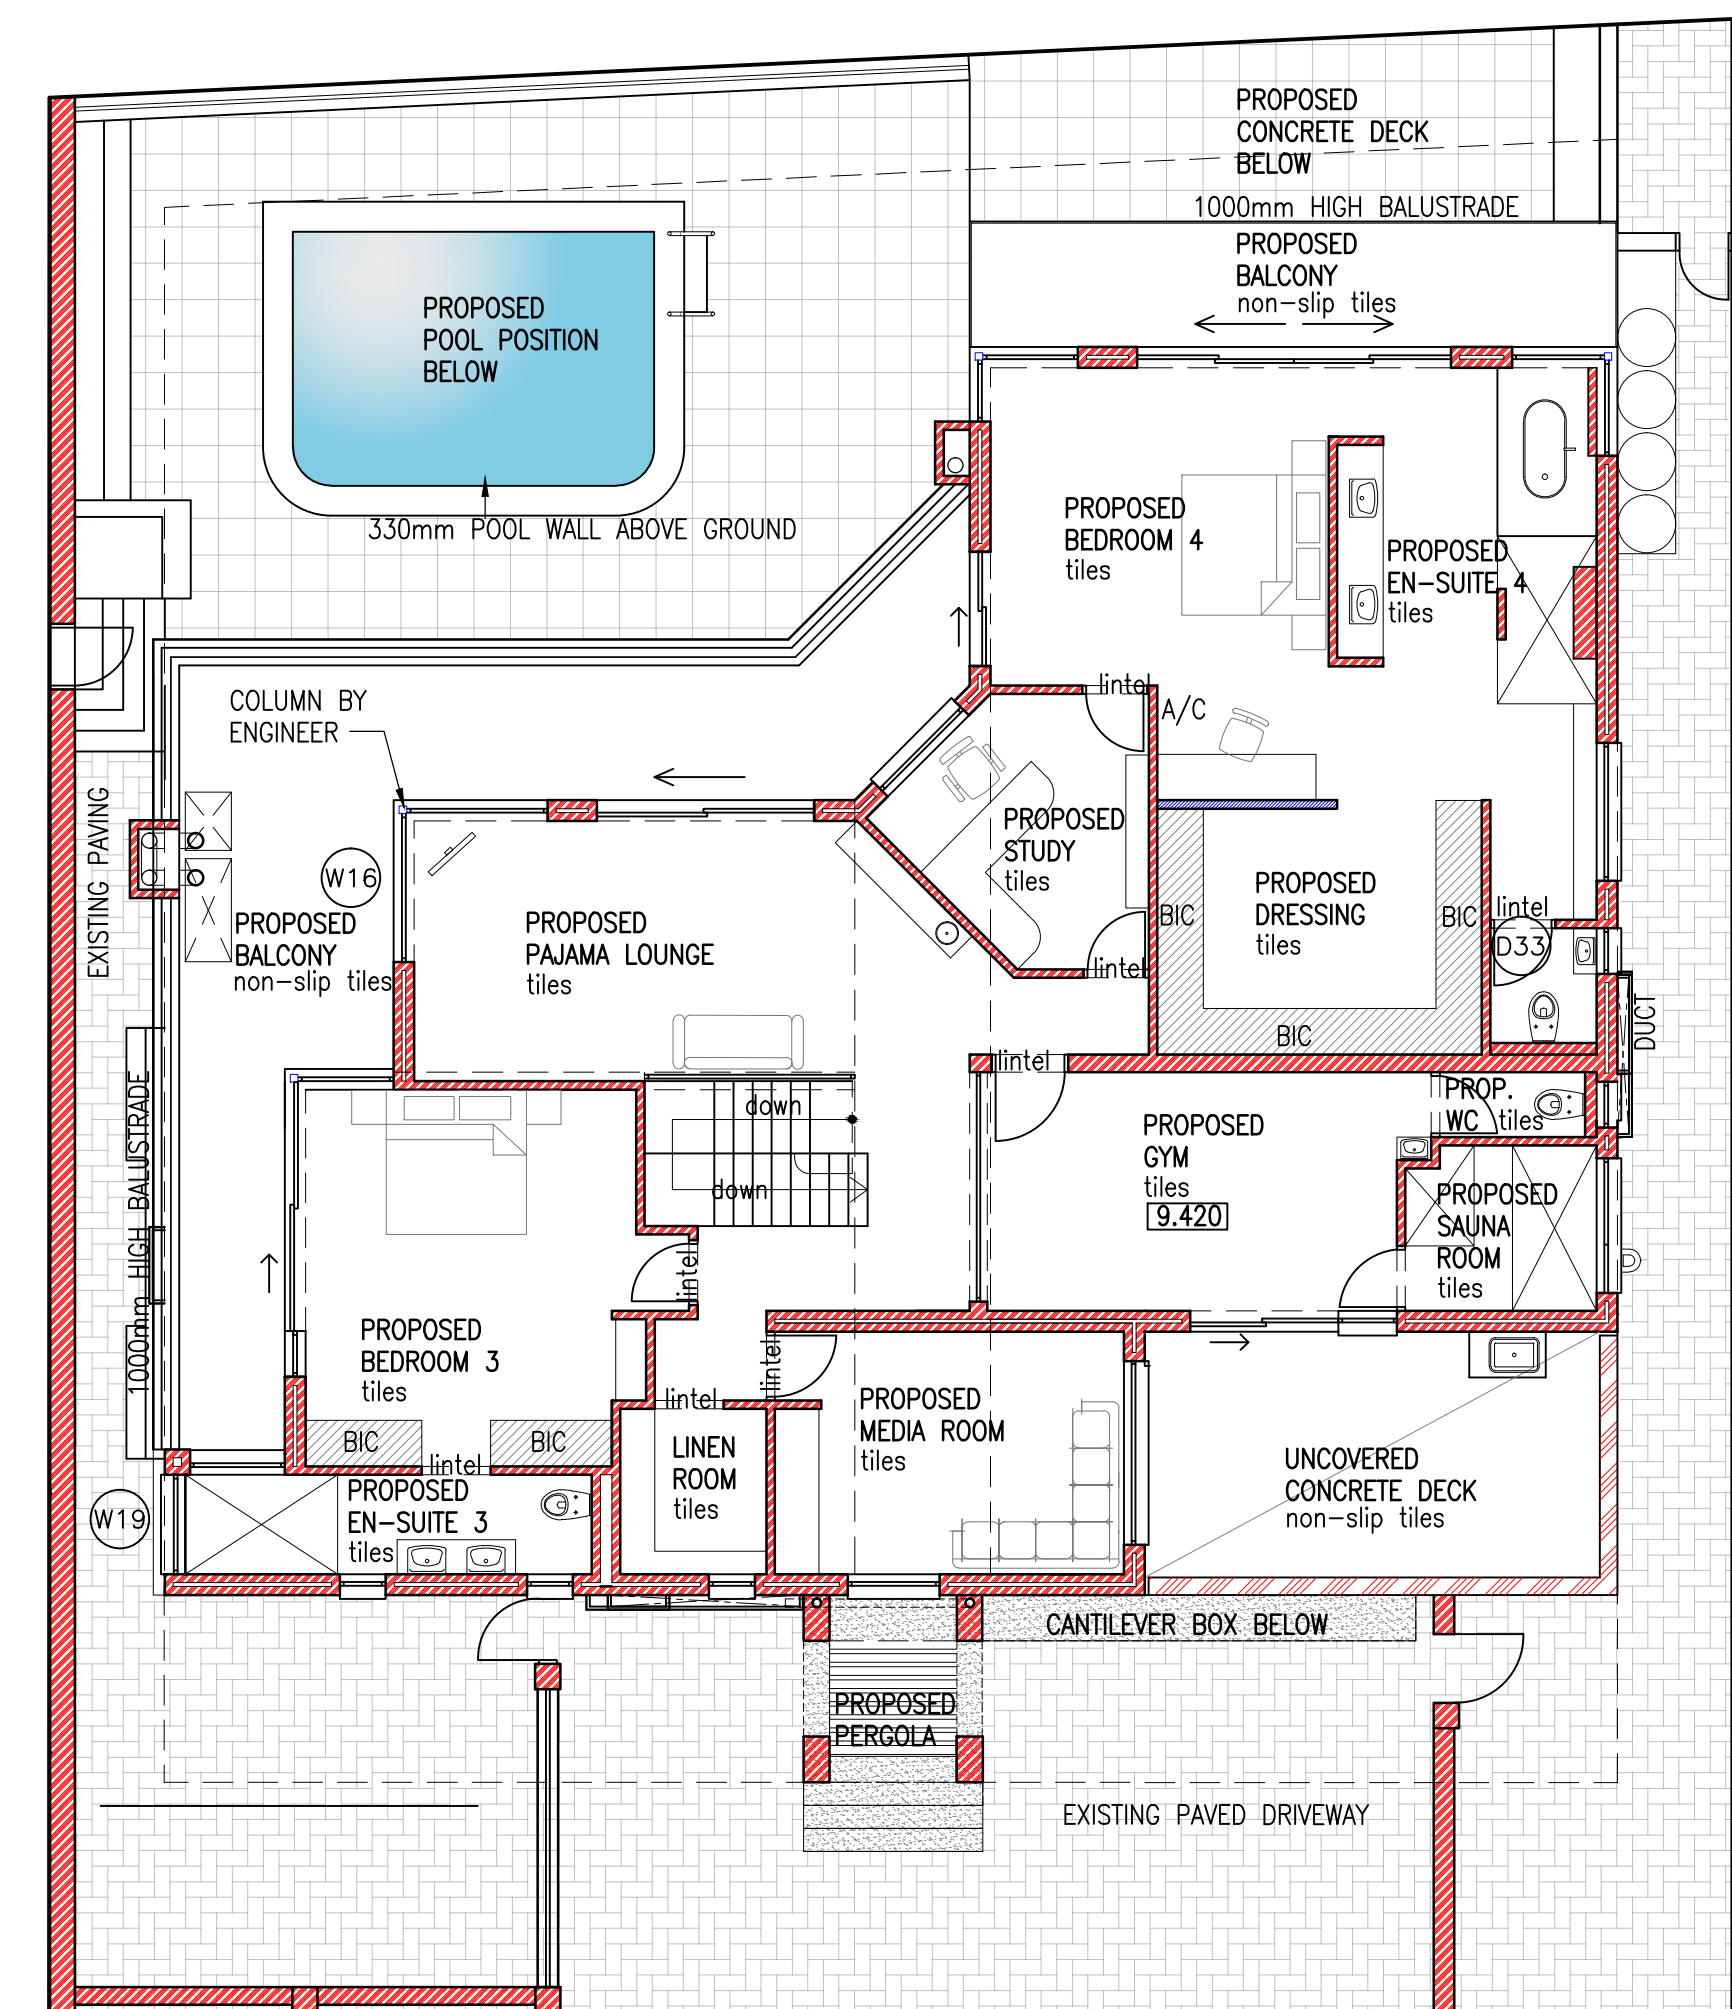
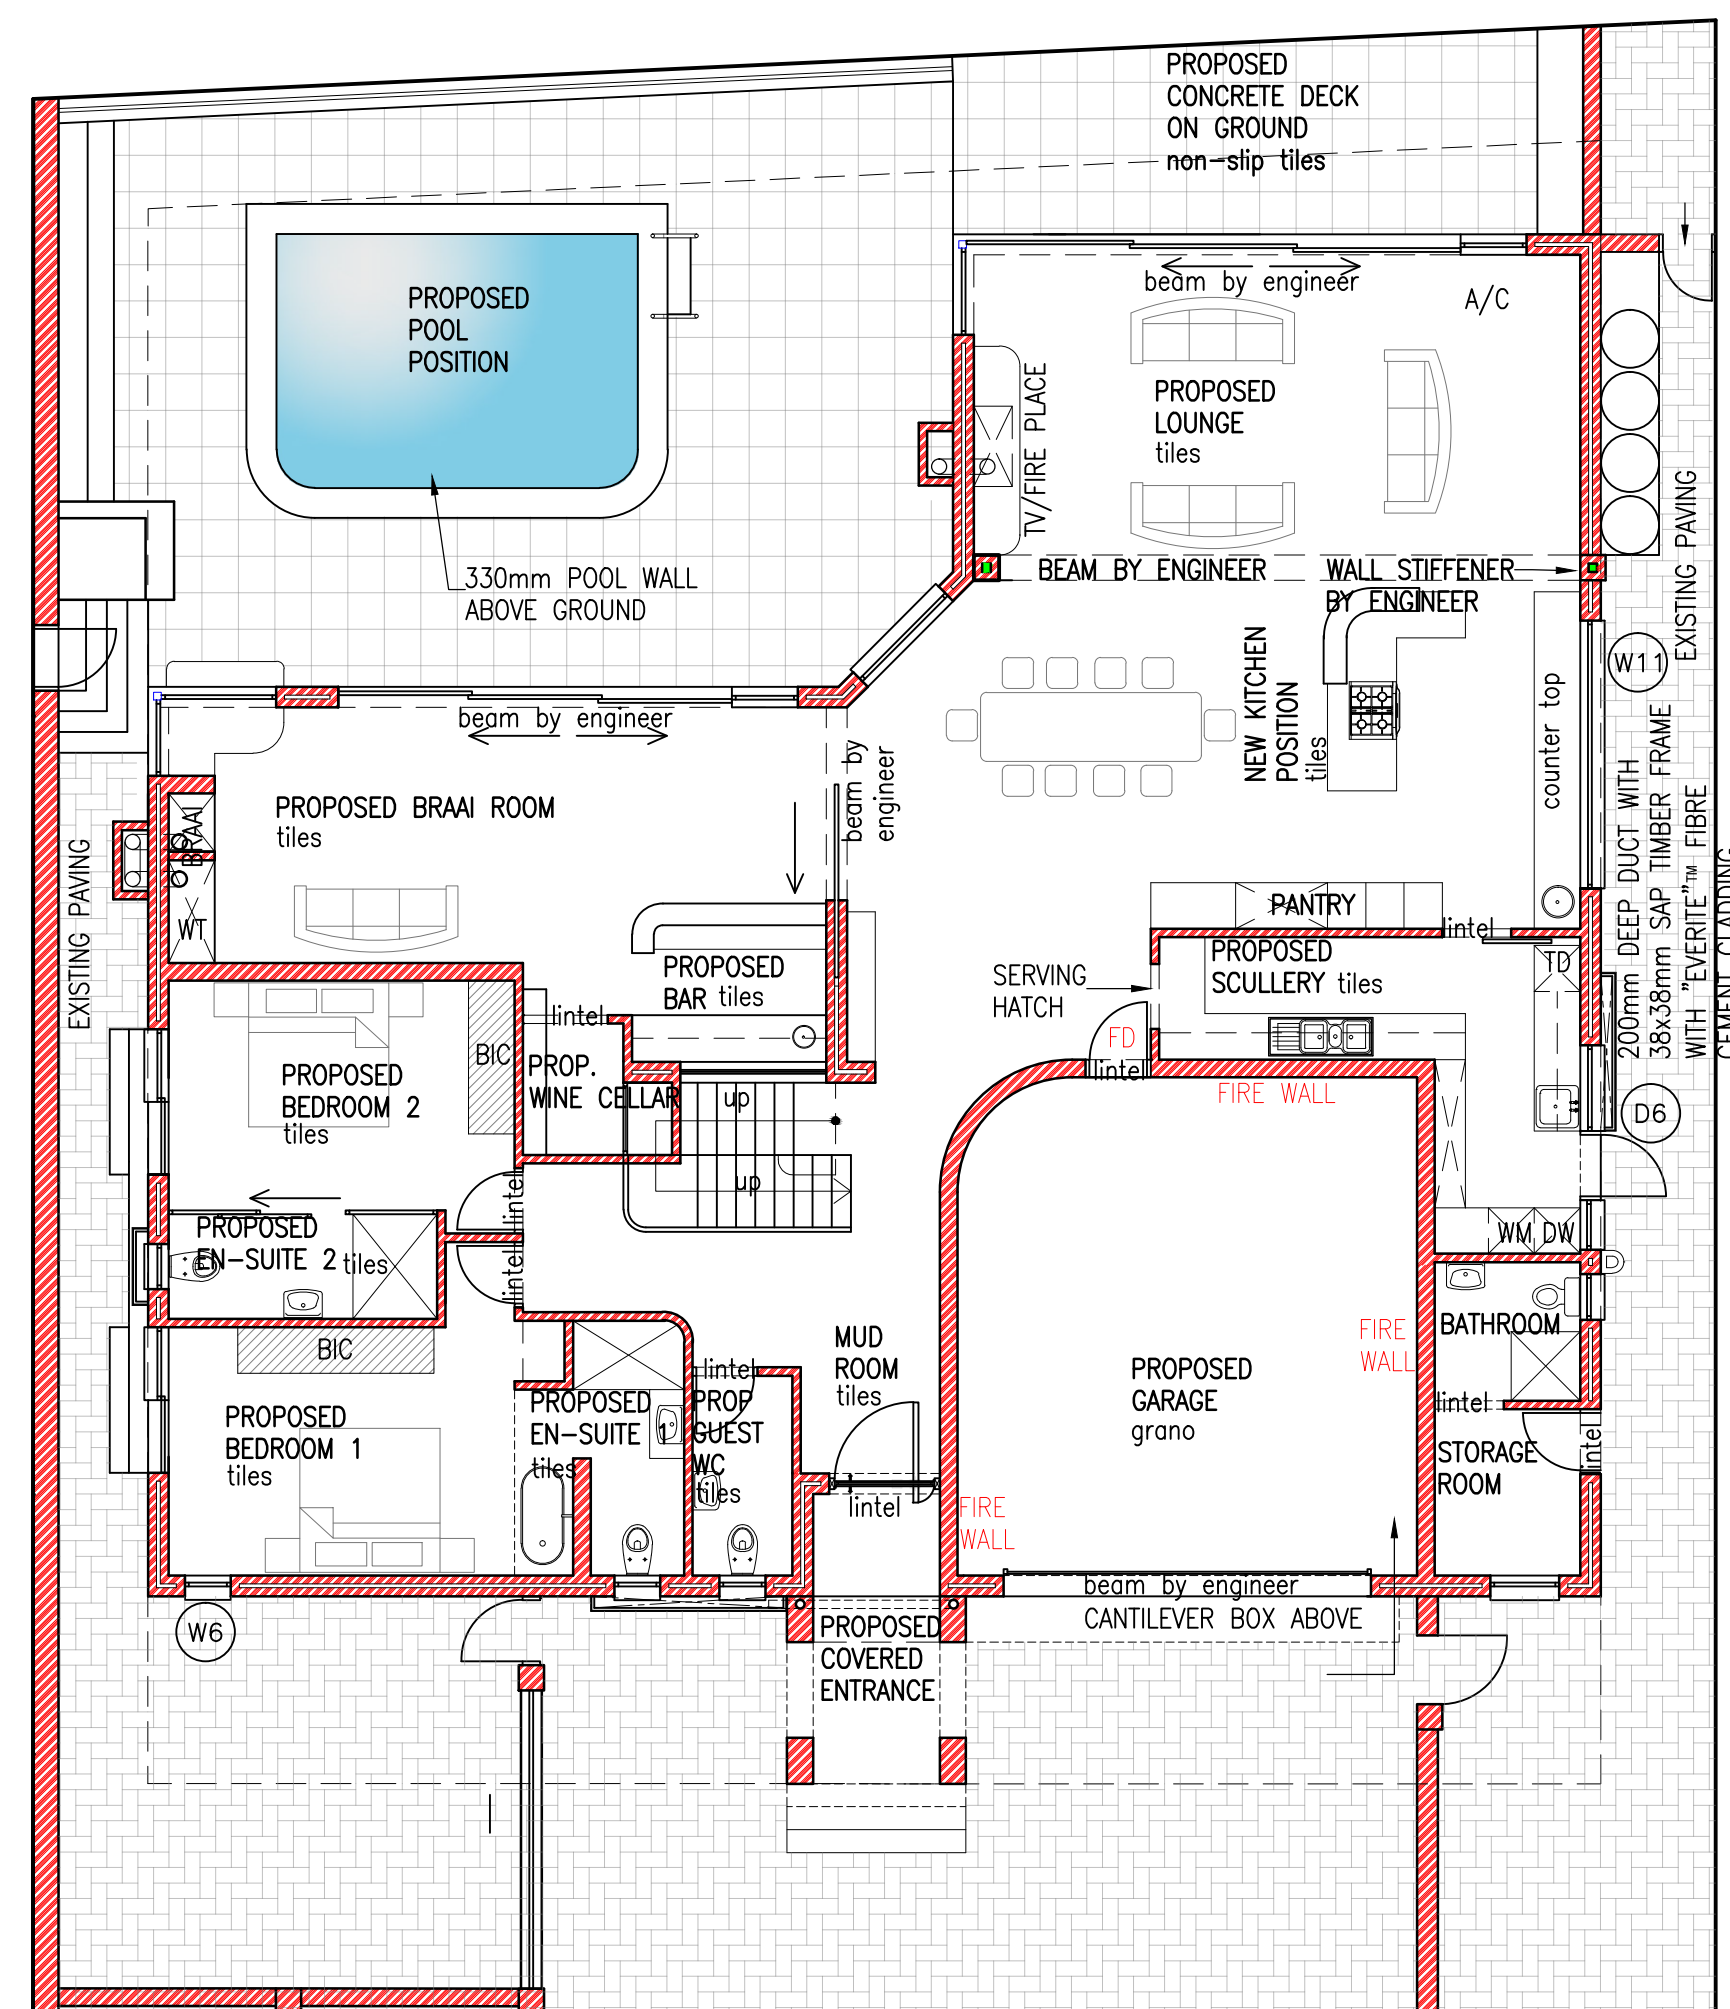


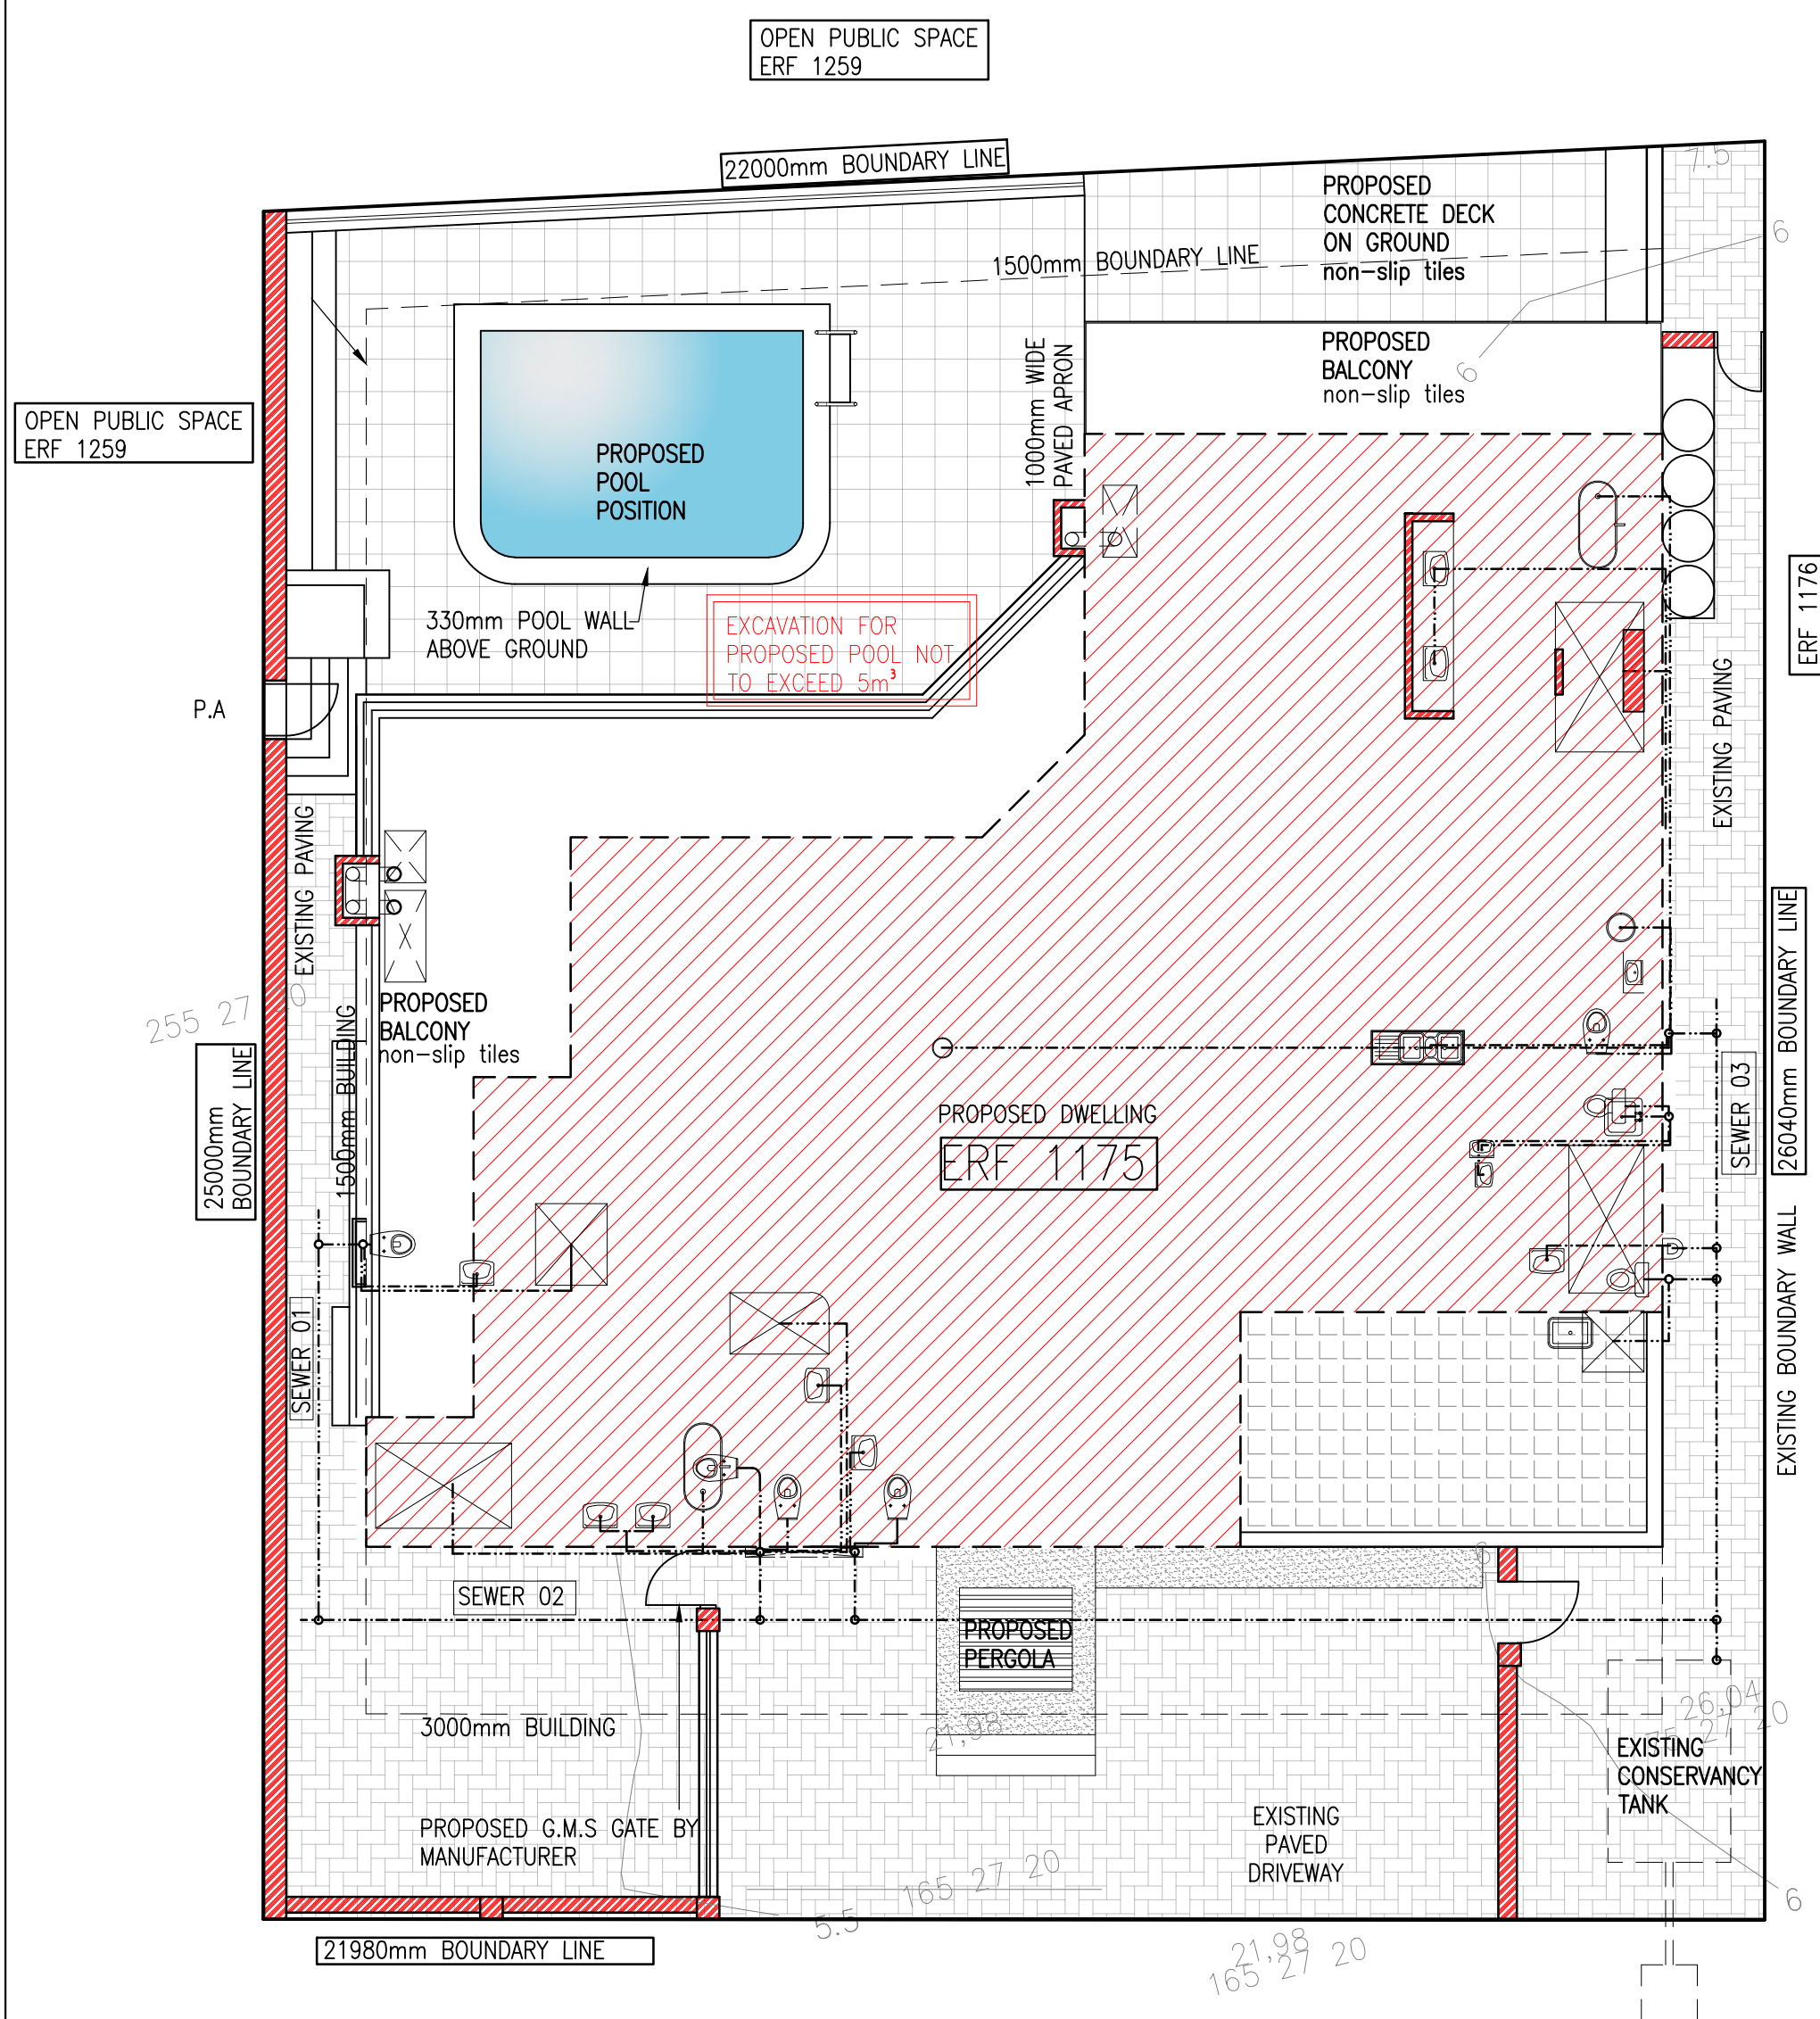

General Notes		AMENDMENTS		AREAS		STAMPS		PROJECT			
- Contractor to keep a full set of drawing on site - Contractor is responsible for correct setting out of building with particular reference to boundaries & building lines •Contractor to take responsibility for all levels on site and supply and verify all levels with Architect BEFORE commencing any work - Written dimensions take preference to scaled dimensions - Errors, omissions or discrepancies are to be reported to the Architect immediately for clarification before work is undertaken - Drawings to be read in conjunction with Engineer's drawings		DATE	APPROVED	ERF	561m ²	G SQUARED PROJECT MANAGEMENT (PTY) LTD ARCHITECTURAL DIVISION DON & DIANE Established 1 August 2008 SACAP PAT T0622 OFFICE IN JEFFREYS BAY 8 KORAAAL STREET C-PLACE TEL: 083 656 0708 FAX: 086 633 6642 diane@gsquaredpm.com SACAP PSAT ST0722 OFFICE IN PORT ELIZABETH 1 KINGSTON ROAD ADCOCKVALE TEL/FAX: 041 374 1551 CELL: 084 444 9478 don@gsquaredpm.com		Project no. AP0334 Checked By: – Drawn By: R.E CHASE Date: 04/11/2022 Scale AS PER PLAN		Drawing title MUNICIPAL SUBMISSION Sheet: S01	
				EXISTING DWELLING	263m ²						
				PROPOSED GROUND STOREY ADDITION PROPOSED FIRST STOREY PROPOSED UNCOVERED DECKS	15m ² 209m ² 69m ²						
				TOTAL ADDITIONS ON SITE	293m ²						
NOT TO BE REPRODUCED WITHOUT THE WRITTEN CONSENT OF THE ARCHITECTURAL TECHNOLOGIST. THIS DRAWING IS COPYRIGHT PROTECTED IF IN DOUBT – ASK!		PROFESSIONAL SENIOR ARCHITECTURAL TECHNOLOGIST DON BRUCE GARCIA 12:48 PM (Africa/Johannesburg) on 04 Nov 2022		TOTAL BUILDING ON SITE	571m ²						
				TOTAL COVERAGE (278m ²)	49.55%						
		D.B. GARCIA SACAP PSAT ST0722	DATE: 04/11/2022								
		SIGNATURE:DATE: 04/11/2022	OWNER'S SIGNATURE:								