


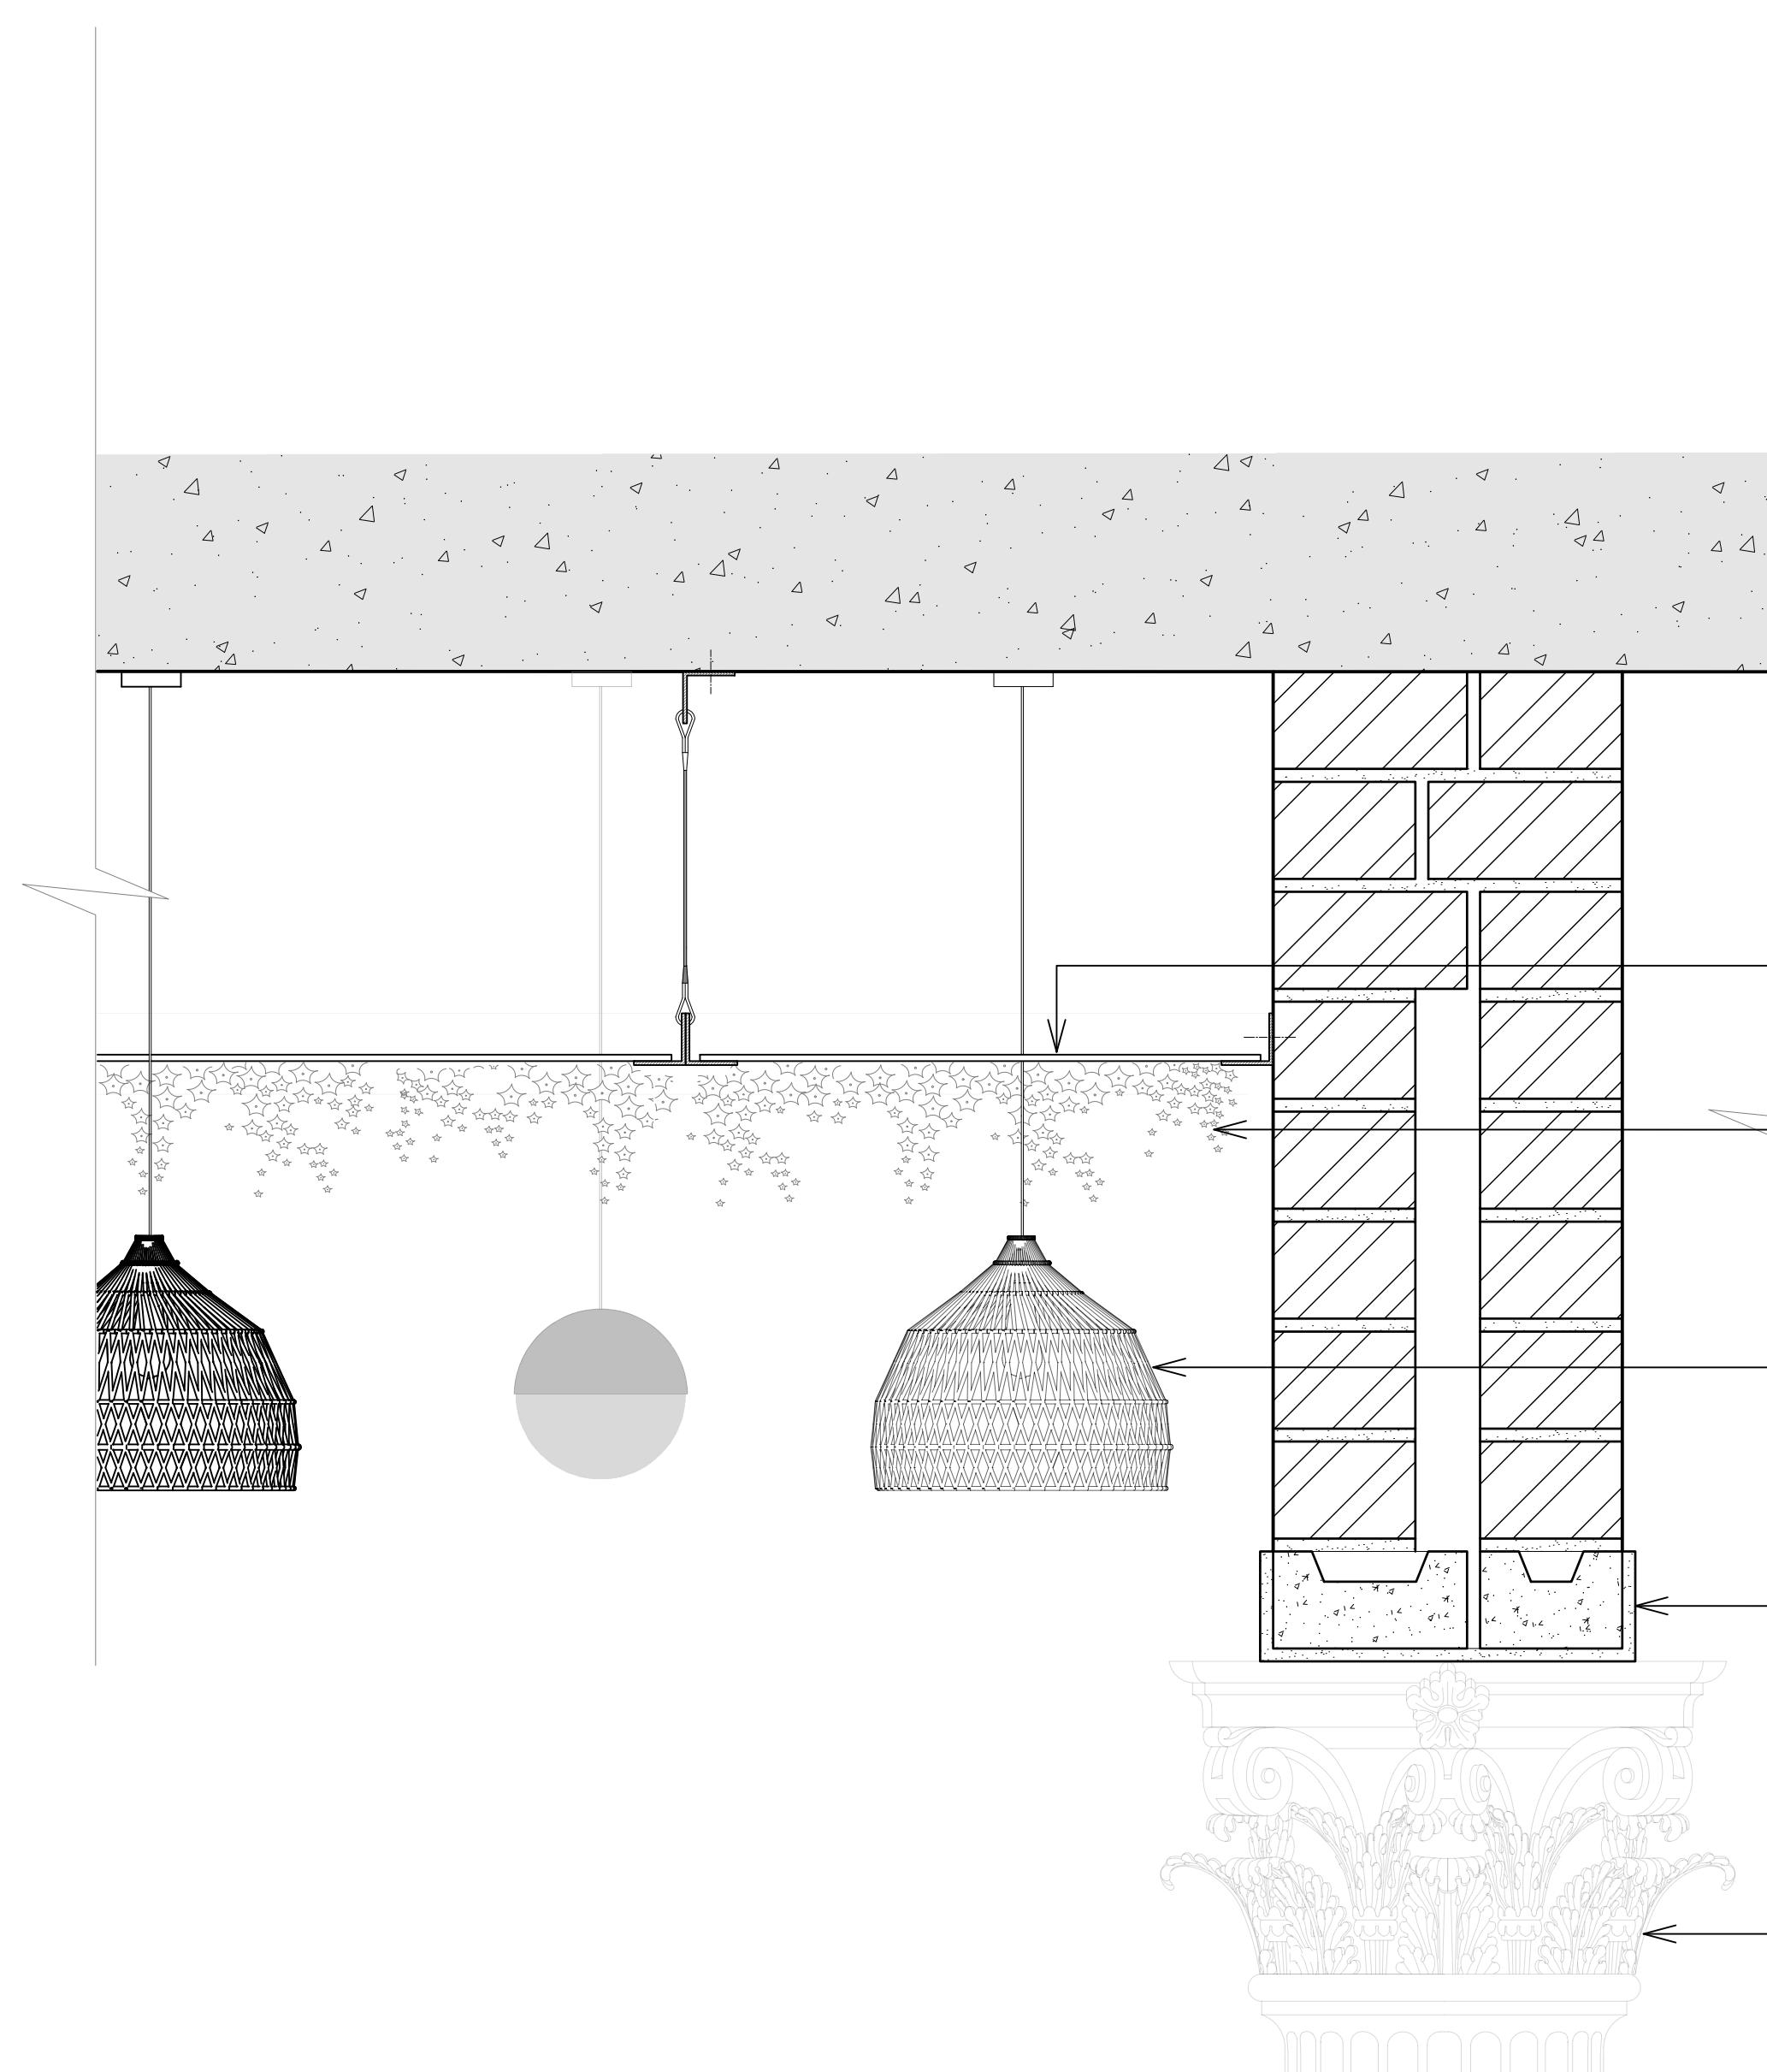

- Concrete slab as per engineer.

- Galvanized mesh panel by specialist.

- Artificial greenery by specialist.

- Hanging pendants by specialist.

- Plaster by specialist.

- Corinthian column by specialist.

REVISIONS:

[illegible]

GENERAL NOTES:

[illegible]

DRAWING TITLE:

MUNICIPAL SUBMISSION

PROJECT TITLE:

ADDITIONS AND ALTERATIONS ON ERF
[ERF NUMBER], [ALLOTMENT] , PORT
ELIZABETH FOR [Client Name]

11 Jun 26

.....

CLIENT SIGNATURE



dewald@blackhound.co.za 
072 418 6867 | 072 799 9597
s://blackhoundenterprises.com 
 10, The Network, 19 Cactus Rd
 Fairview, Port Elizabeth, 6070 

11 Jun 26
.....
PROFESSIONAL SIGNATURE

MUNICIPAL INFORMATION:

ERF NO:	(ERF NUMBER), [Allotment]
ERF AREA:	1338 sqm
EXISTING AREA:	361 sqm
NEW AREA:	119 sqm
TOTAL AREA:	480 sqm
EX. COVERAGE:	361 sqm - 26.98%
NEW COVERAGE:	119 sqm - 8.89%
TOTAL COVERAGE:	480 sqm - 36%
NEW GARAGES:	0
NEW BATHROOMS:	0
POOL:	NO
BOUNDARY WALLS:	0 M
AGE OF BUILDING:	<60



COPYRIGHT:

This drawing is subject to copyright, and may not be reproduced in whole or part in any matter whatsoever without written permission from Blackhound Architecture & Rendering.

PROJECT NO.: 2026for B	REVISION NO.: 00
DRAWING NO.: Details for Bianca	SHEET NO.: 101
DRAWN BY: BK	
PRINT DATE: 11 Jun 2026	PAGE SIZE: A1