


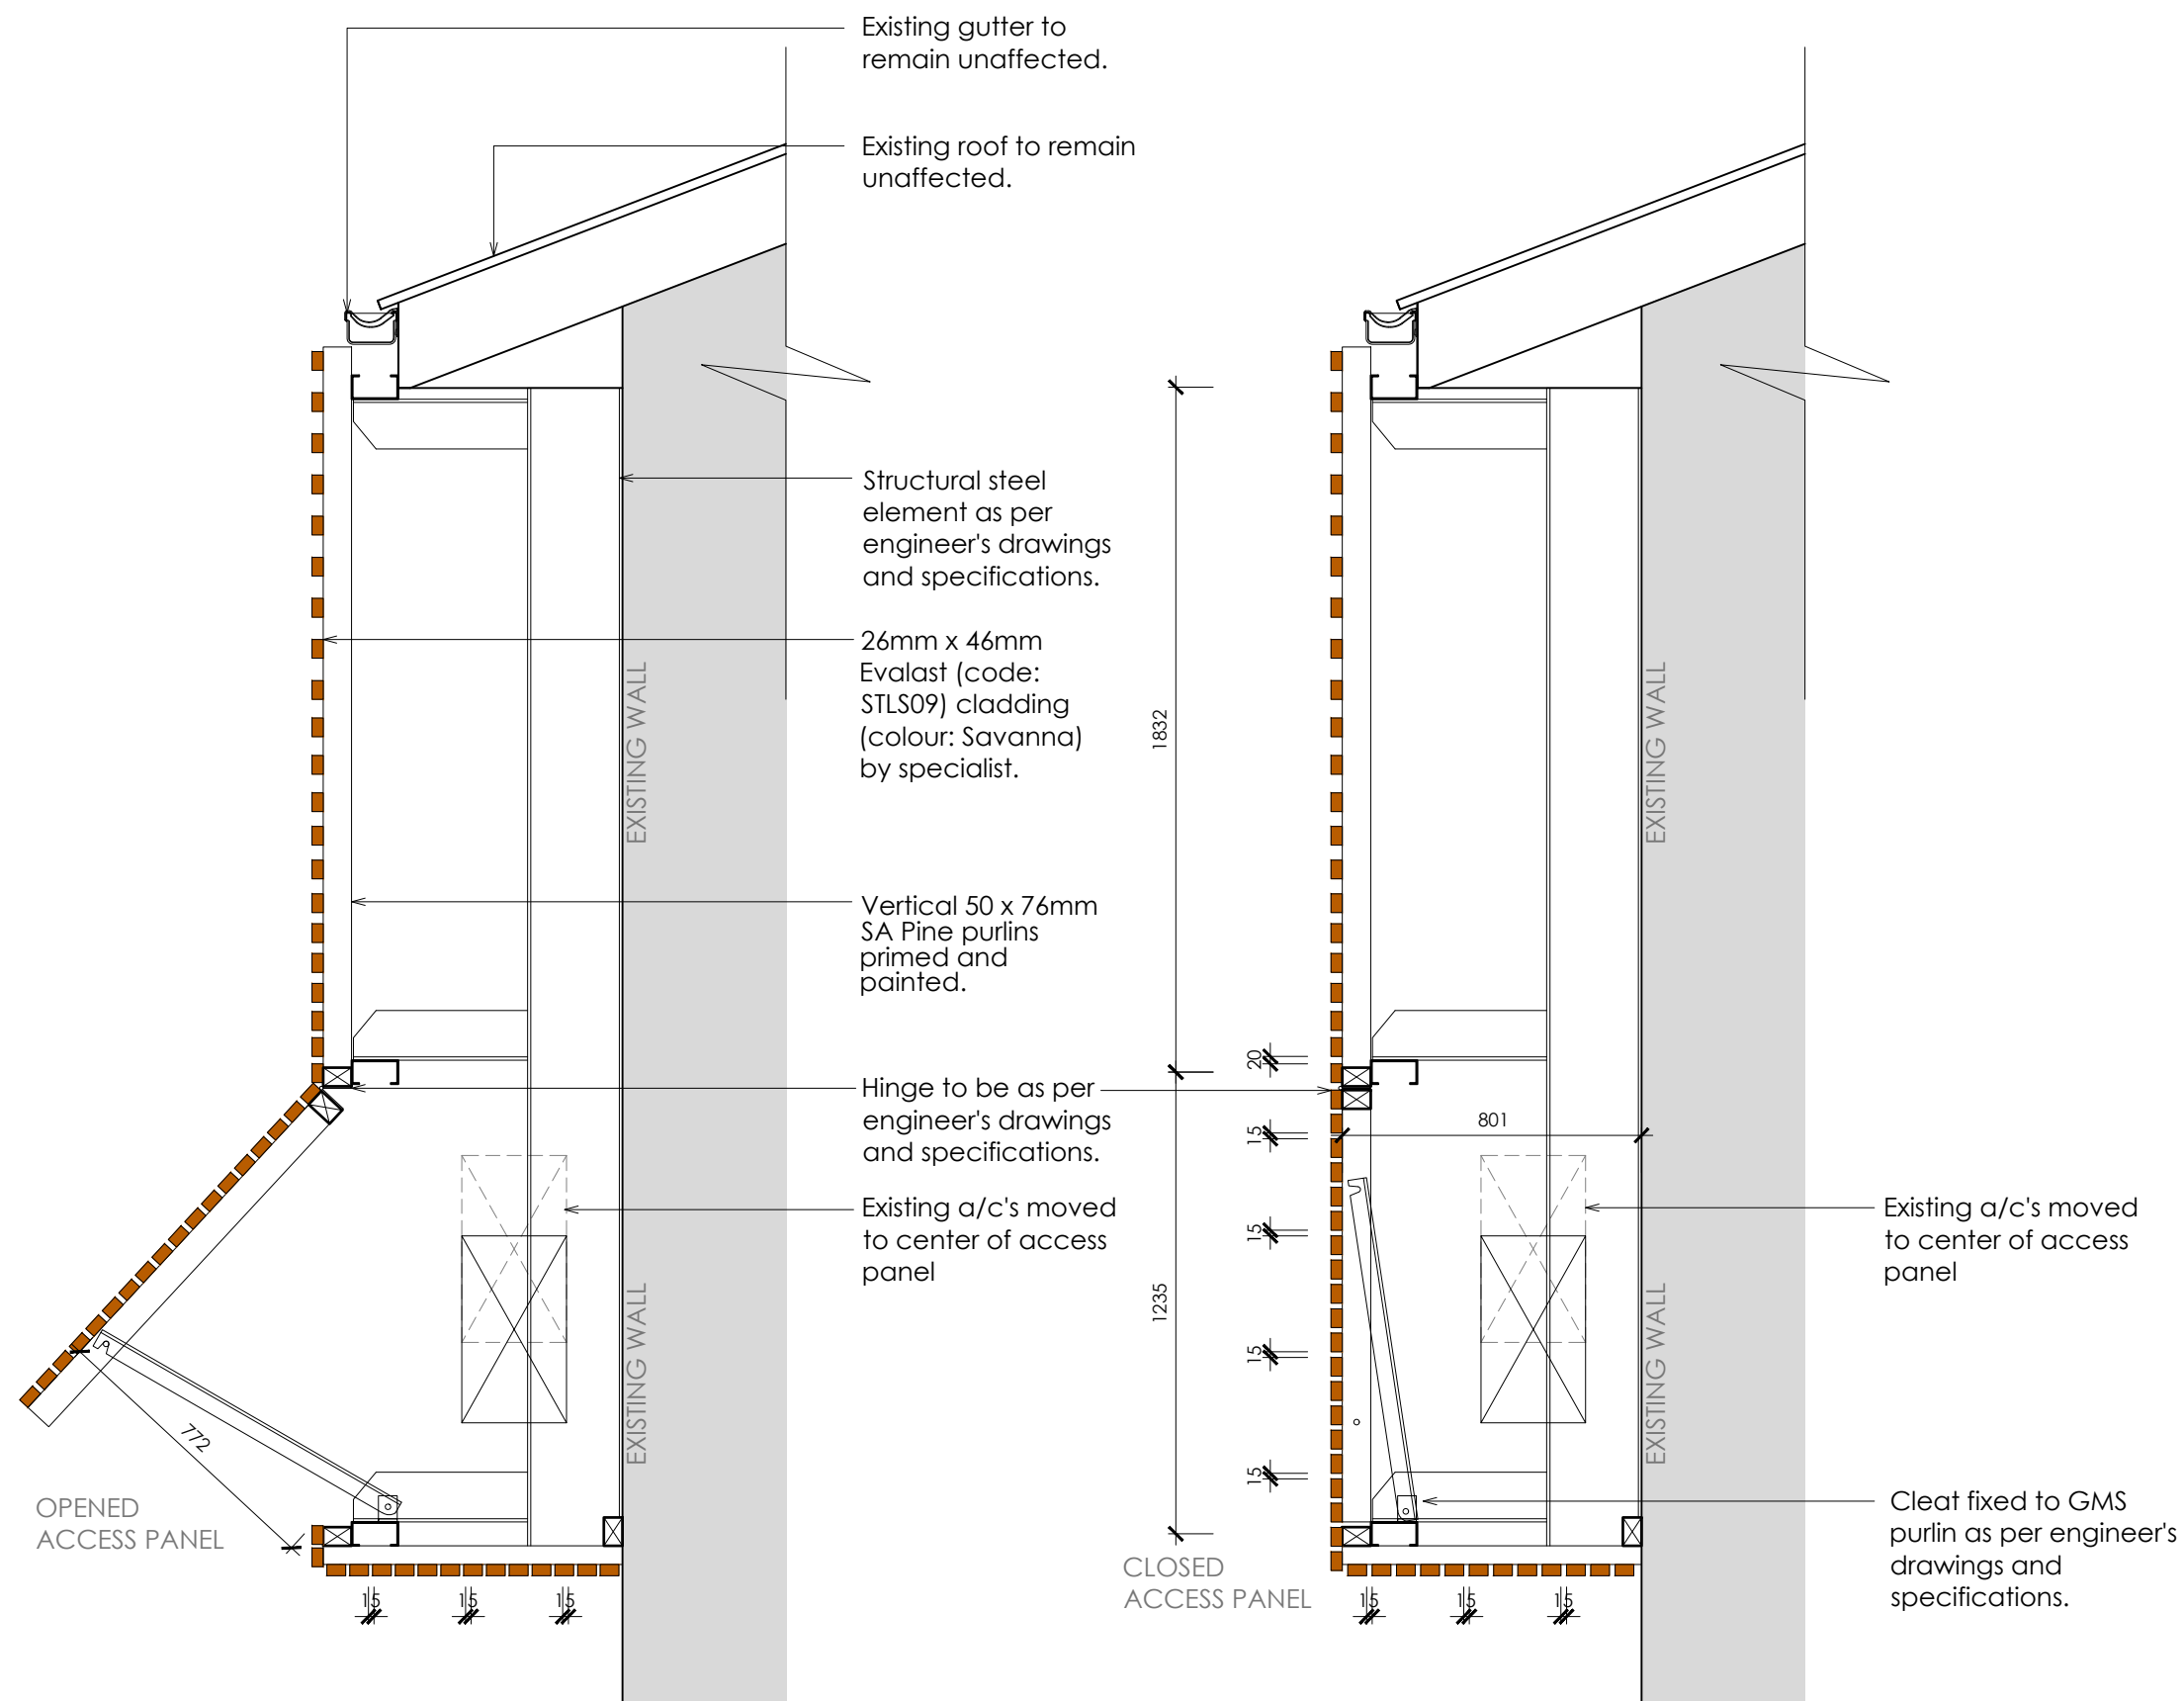

SECTION A-A / SCREEN CLIP-ON
SCALE 1:20

REVISIONS:

GENERAL NOTES:

All dimensions are given in millimeters, unless otherwise specified. All dimensions to be checked on site before construction commences. Contractors to adhere to all local authority's regulations and requirements. All work to be done in accordance with the National Building Regulations SANS 10400. All existing dimensions not to be scaled from drawings and to be checked on site. These architectural drawings to be read in conjunction with engineers and consultants drawings where applicable

DRAWING TITLE:

TECHNICAL DRAWINGS

PROJECT TITLE:

INTERNAL ALTERATIONS ON **ERF 13047**, **UITENHAGE** , UITENHAGE FOR **Gubb &** **Inggs (Office Block)**

12 Mar 25
.....
CLIENT SIGNATURE

The logo for Blackhound Architecture & Rendering features a stylized lowercase 'bh' in a bold, black, sans-serif font. To the right of the logo, the company name 'BLACKHOUND' is written in a large, bold, black, sans-serif font, with 'ARCHITECTURE & RENDERING' in a smaller, bold, black, sans-serif font below it. A horizontal line separates the header from the contact information. Below the line, the email address 'dewald@blackhoundenterprises.com' is displayed in a bold, black, sans-serif font, followed by a white envelope icon. Below the email, the phone number '072 799 9597 | 072 418 6867' is shown in a bold, black, sans-serif font, followed by a white telephone handset icon. Below the phone number, the website 'https://blackhoundenterprises.com' is listed in a bold, black, sans-serif font, followed by a white globe icon. Below the website, the address 'Unit 10, The Network, 19 Cactus Rd' is written in a bold, black, sans-serif font, followed by a white location pin icon. Below the address, 'Fairview, Port Elizabeth, 6070' is written in a bold, black, sans-serif font.

12 Mar 25

.....

PROFESSIONAL SIGNATURE

COPYRIGHT:

This drawing is subject to copyright, and may not be reproduced in whole or part in any matter whatsoever without written permission from Blackhound Architecture & Rendering.

PROJECT NO.:

G&I - OfficeBlock

DRAWING NO.:

20250312_OfficeBlock_CD01

DRAWN BY:

DMP

PRINT DATE:

12 Mar 2025

PAGE SIZE:

A3

REVISION NO.:

00

SHEET NO.:

505

● ● ●