


[illegible][illegible]

MUNICIPAL SUBMISSION


28 Jun 26

.....

CLIENT SIGNATURE

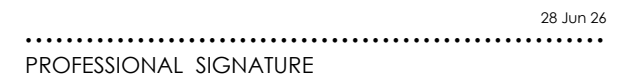

REF NO:	26, ST FRANCIS LINKS ESTATE
ERF AREA:	1338 sqm
EXISTING AREA:	193 sqm
NEW AREA:	33 sqm
TOTAL AREA:	226 sqm
EX. COVERAGE:	193 sqm - 14.42%
NEW COVERAGE:	33 sqm - 2.47%
TOTAL COVERAGE:	226 sqm - 17%
NEW GARAGES:	0
NEW BATHROOMS:	1
POOL:	NO
BOUNDARY WALLS:	0 M
AGE OF BUILDING:	<60

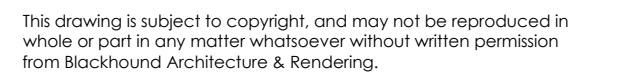

PROJECT NO.: 2026_House Morton	REVISION NO.: 00
DRAWING NO.: 20260626_House Morton_MS02	SHEET NO.: 501
DRAWN BY: DMP	
PRINT DATE: 28 Jun 2026	PAGE SIZE: A1

D9 - quantity1	
DOOR NO.	D9
QUANTITY:	1
FRAME:	Aluminium
COLOUR:	Standard "charcoal" powder coated
OVERALL SIZE:	5910mm x 2272mm
GLAZING:	Safety glass as per ISIR PART-N and fire-resistance colouration
FENESTRATION AREA (m²):	13.43
SPECIFICATIONS :	Custom made
DESCRIPTION :	Aluminium 5 panel stack door with 2x top hung panels and 1x fixed panel on both sides
ORIENTATION:	North

SCALE 1:50