

General Notes

- contractor to keep a full set of drawings on the site
- contractor is responsible for correct setting out of building on site with particular reference to boundaries and building lines - contractor to verify all levels and dimensions on site and check same against architect's drawings before commencing of work - written dimensions take preference to scaled dimensions - large scale details to be used where available - errors, discrepancies or omissions are to be reported to the architect immediately for clarification before work is undertaken

THIS DRAWING IS COPYRIGHT PROTECTED AND MAY NOT BE REPRODUCED IN ANY FORM WITHOUT THE PRIOR WRITTEN CONSENT OF THE ARCHITECTURAL TECHNOLOGIST

Pr.Arch.T SIGNATURE:
D.E. MCLAREN SACAP REG.No. T0622

OWNER'S SIGNATURE:

areas:

area of erf: 6199m²


area of ex.: 492.7m²

area of new additions:

garage: 240m²

new total: 732.7m²

coverage: 11.8%

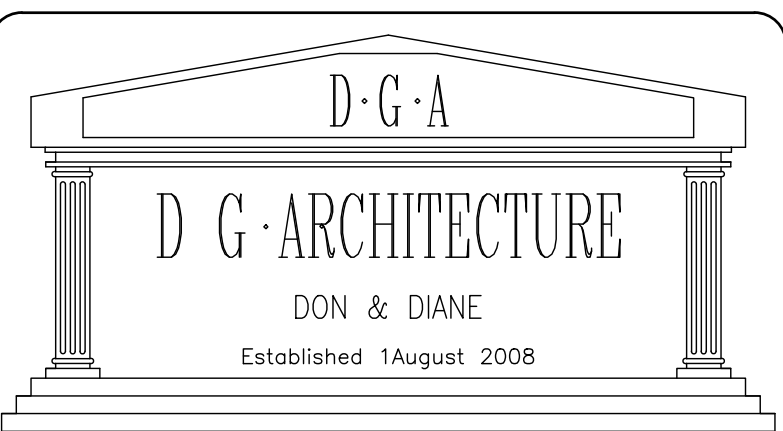

SACAP REG.No. T0622

OFFICE IN JEFFREYS BAY
SHOP 5 FLAUNA BLDG
GOEDEHOOP STREET
TEL: 074 258 1202
FAX: 086 633 6642
diane.mclaren@gmail.com

SACAP REG.No. ST0722

OFFICE IN PORT ELIZABETH
1 KINGSTON ROAD
ADCOCKVALE
TEL/FAX: 041 374 1551
CELL: 084 444 9478
dga@aerosat.co.za

PROJECT:

PROPOSED GARAGE
FOR MR & MRS B
JORDAAN ON ERF 136,
1 NANCY ROAD,
LORRAINE

Project No. AP 0041	Sheet
Drawn By: R. MYBURGH	Date: 23/03/10
Scale 1:100 / 1:50 / 1:200	01

