
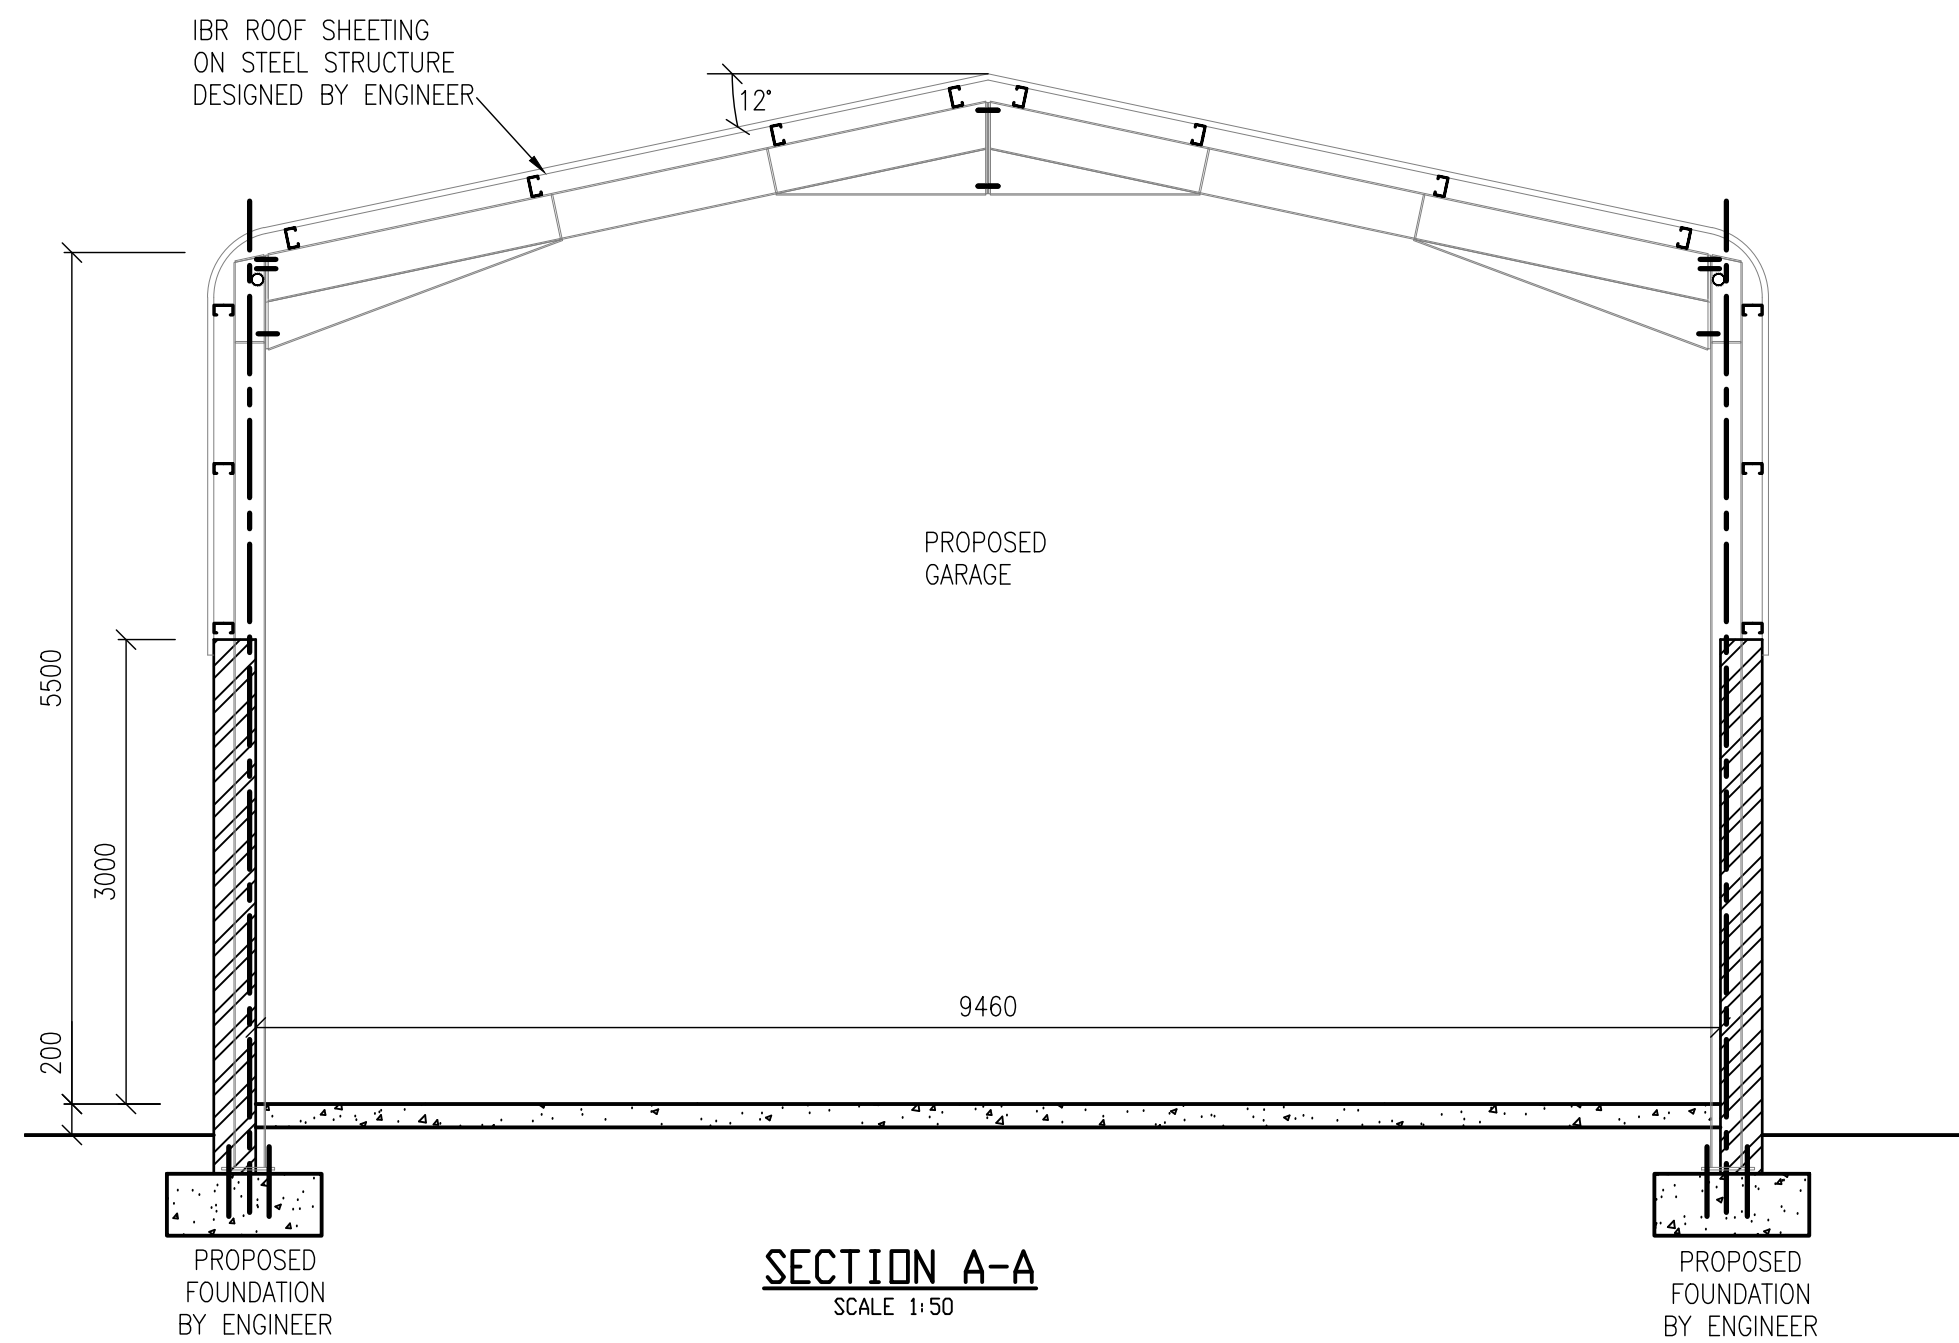
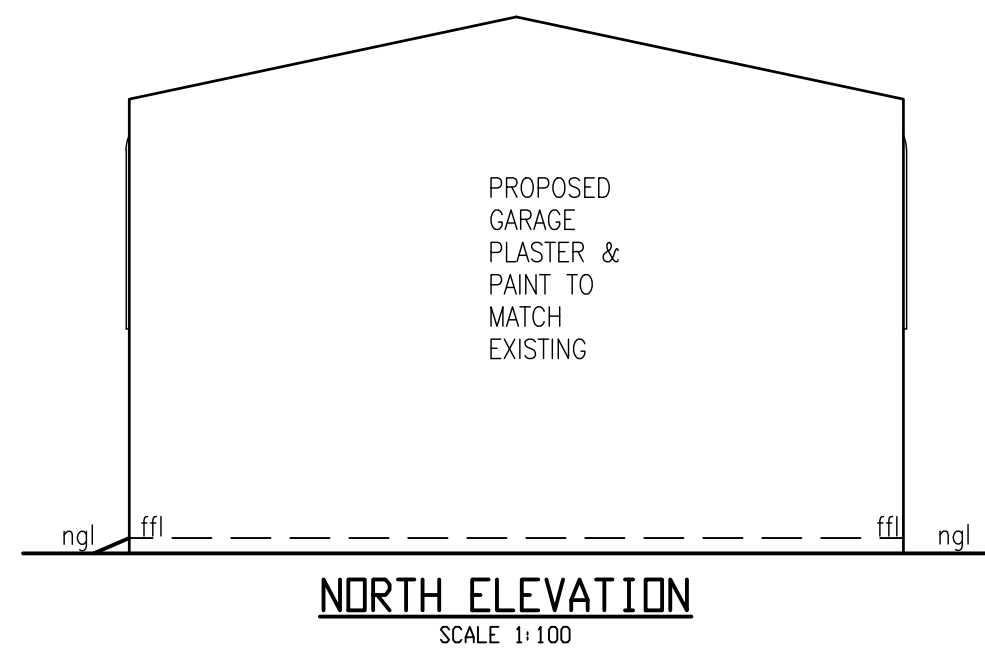
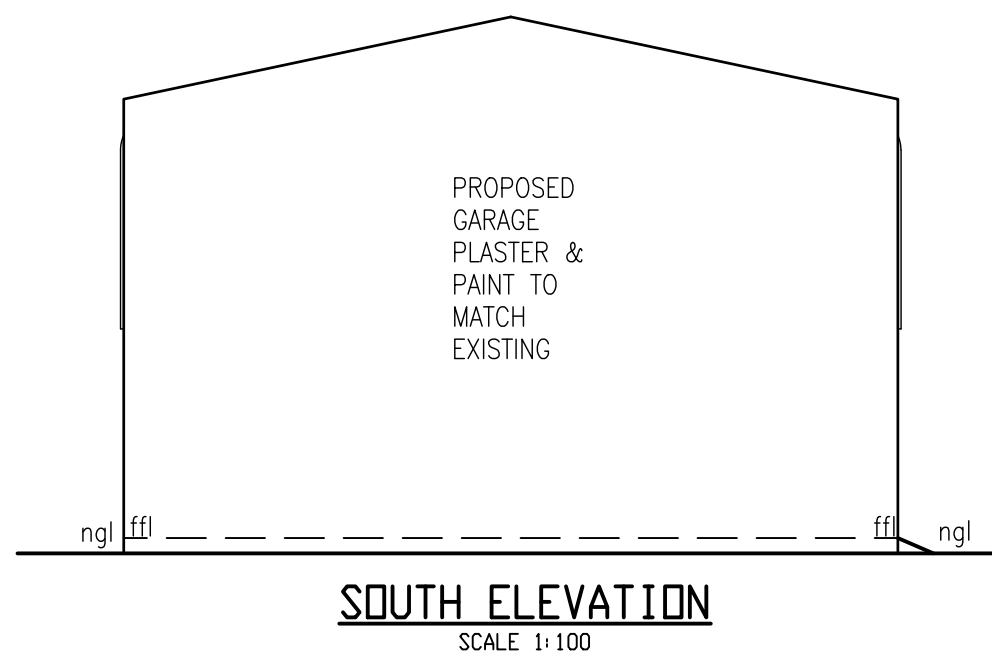


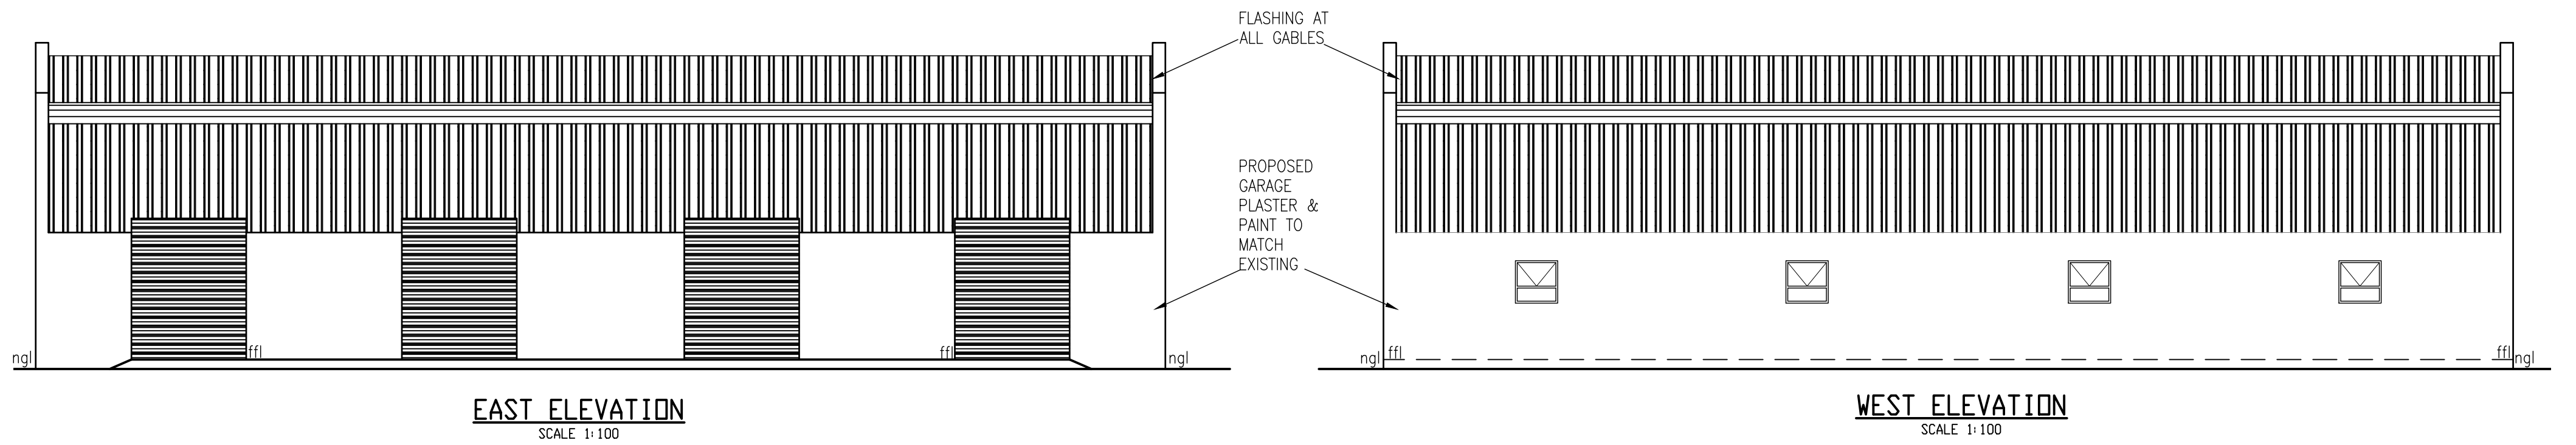

Pr.Arch.T SIGNATURE:
D.E. MCLAREN SACAP REG.No. T0622

OWNER'S SIGNATURE:

THIS DRAWING IS COPYRIGHT PROTECTED AND MAY NOT BE REPRODUCED IN ANY FORM WITHOUT THE PRIOR WRITTEN CONSENT OF THE ARCHITECTURAL TECHNOLOGIST

General Notes

– contractor to keep a full set of drawings on the site
– contractor is responsible for correct setting out of building on site with particular reference to boundaries and building lines
– contractor to verify all levels and dimensions on site and check same against architect's drawings before commencing of work
– written dimensions take preference to scaled dimensions
– large scale details to be used where available
– errors, discrepancies or omissions are to reported to the architect immediately for clarification before work is undertaken

areas:
area of erf: 6199m²
area of ex.: 492.7m²
area of new additions:
garage: 240m²
new total: 732.7m²
coverage: 11.8%

D·G·A

D G · ARCHITECTURE

DON & DIANE
Established 1August 2008

SACAP REG.No. T0622 OFFICE IN JEFFREYS BAY SHOP 5 FLAUNA BLDG GOEDEHOOP STREET TEL: 074 258 1202 FAX: 086 633 6642 diane.mclaren@gmail.com	SACAP REG.No. ST0722 OFFICE IN PORT ELIZABETH 1 KINGSTON ROAD ADCOCKVALE TEL/FAX: 041 374 1551 CELL: 084 444 9478 dga@aerosat.co.za
---	--

PROJECT:

**PROPOSED GARAGE
FOR MR & MRS B
JORDAAN ON ERF 136,
1 NANCY ROAD,
LORRAINE**

Project No. AP 0041	Sheet
Drawn By: R. MYBURGH	Date: 23/03/10
Scale 1:100 / 1:50	02