


-75x350 laminated beam
(by engineer)

braai built in by specialist

—concrete pavers on 25mm sandbed on
250 micron dpc on compacted hardcore

1:50 section B

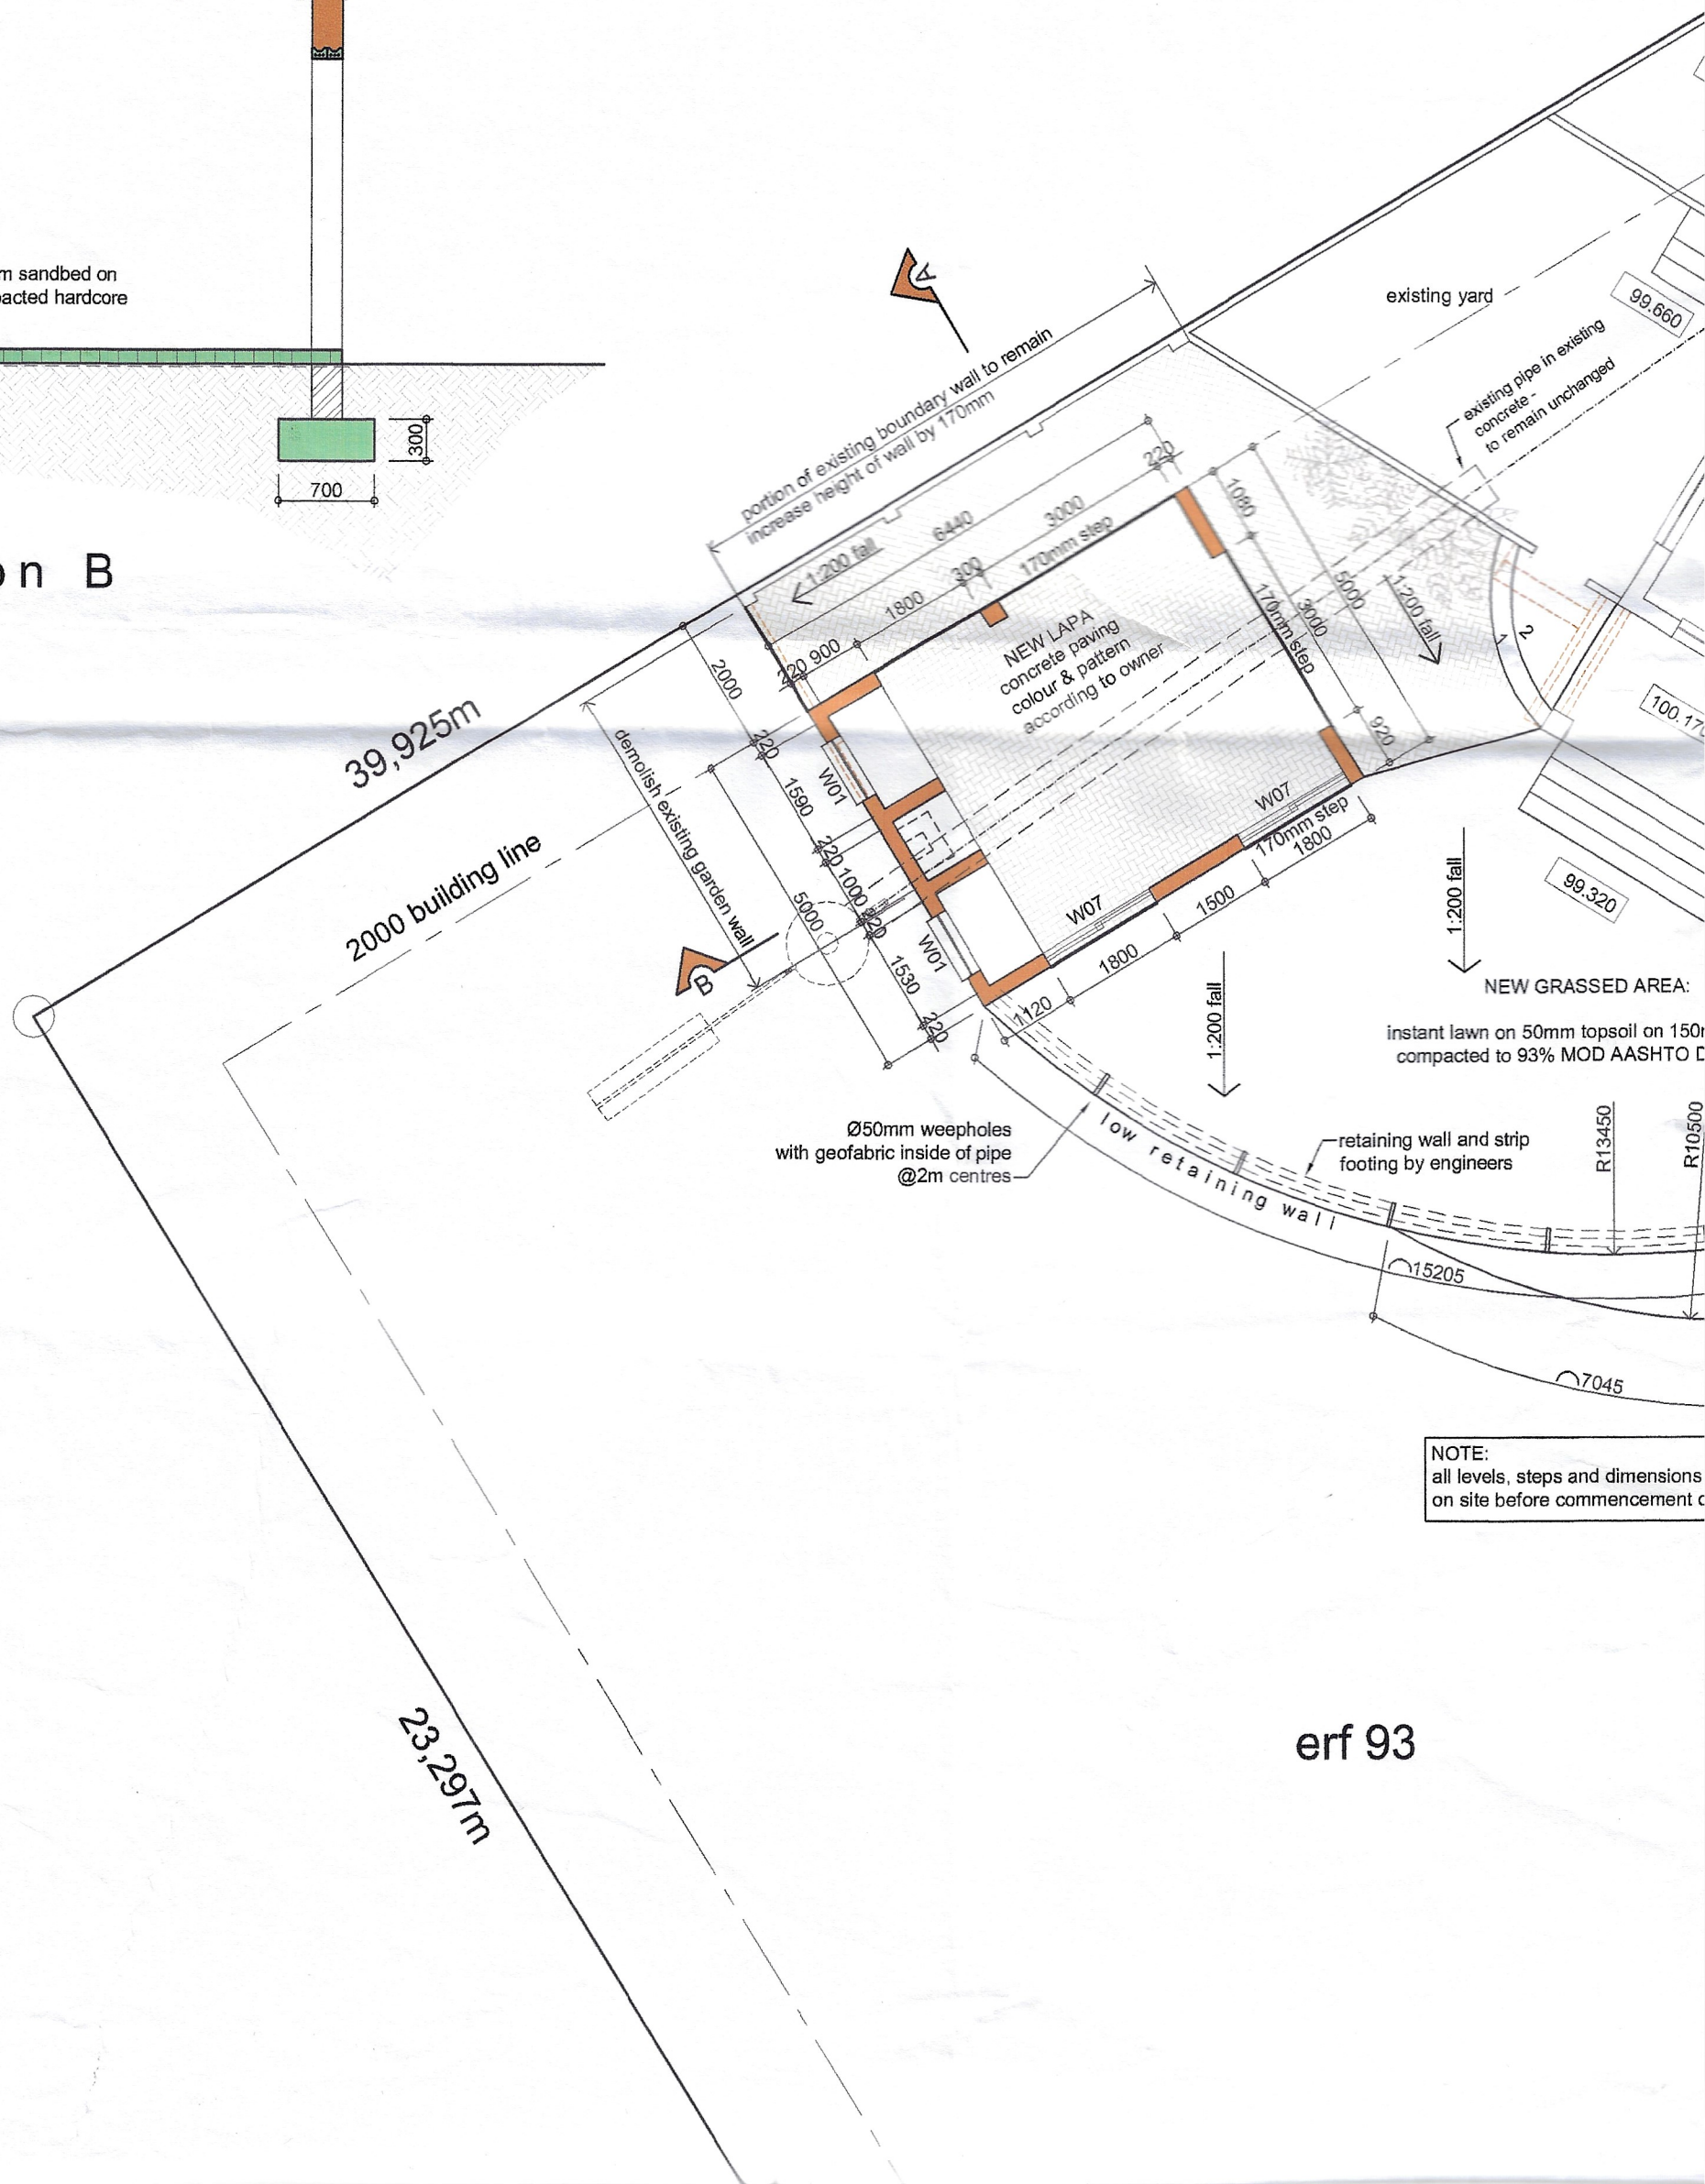

erf 93