


DOORS

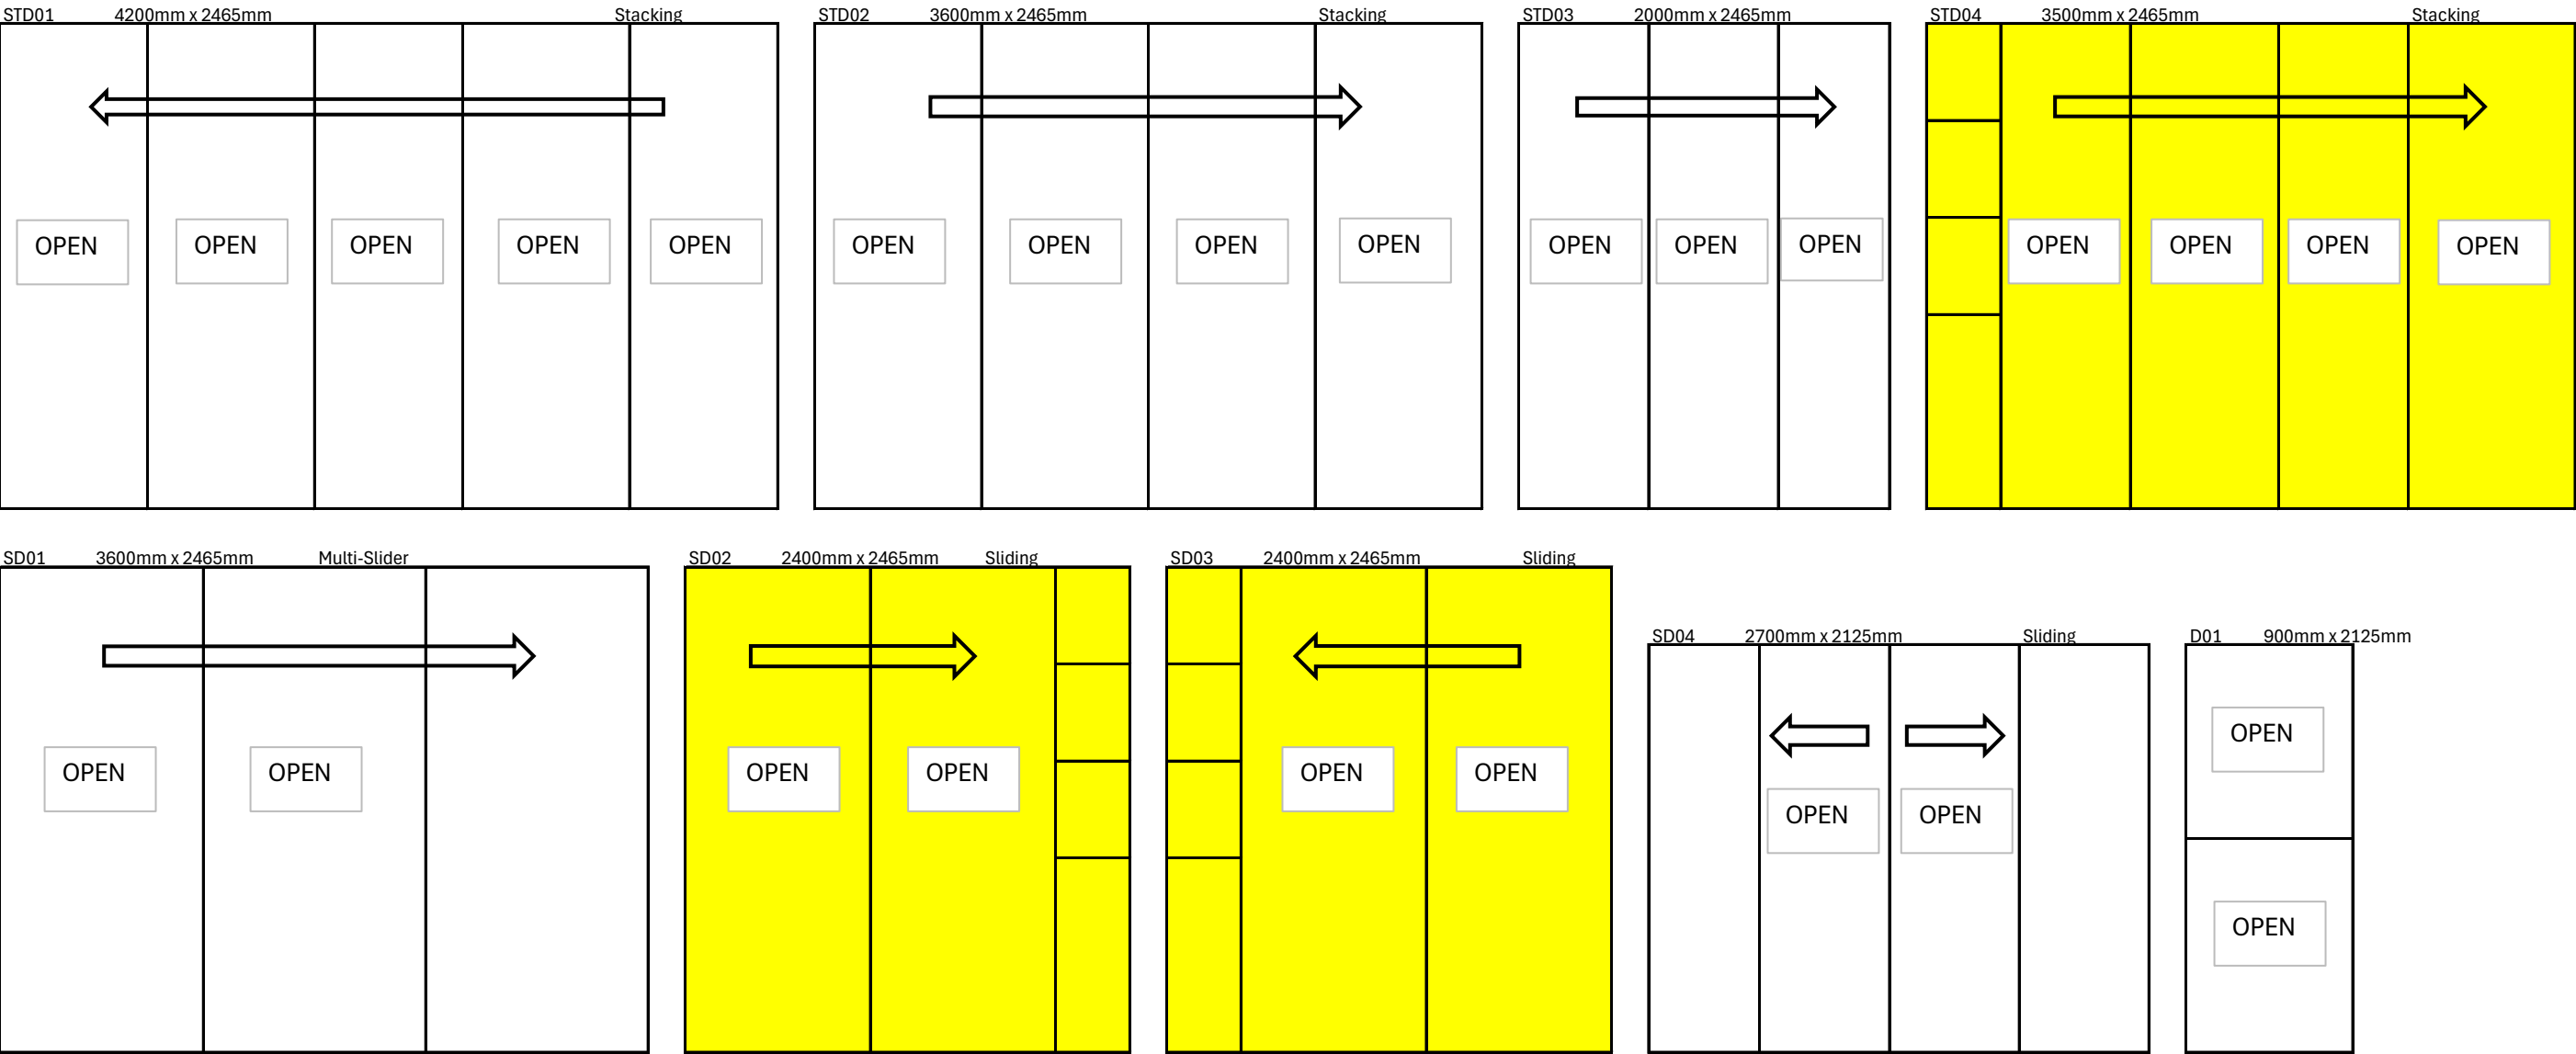

DOORS

STD01	4200MM X 2465MM
STD02	3600MM X 2465MM
STD03	2000MM X 2465MM
STD04	3500MM X 2465MM
SD01	3600MM X 2465MM
SD02	2400MM X 2465MM
SD03	2400MM X 2465MM
SD04	2700MM X 2125MM
D01	900MM X 2125MM

WINDOWS

STW01	2500MM X 1565MM
W01	2100MM X 1190MM
W02	1500MM X 1190MM
W03	1200MM X 1500MM
W04	1600MM X 1500MM
W05	600MM X 1900MM
W06	400MM X 800MM
W07	2100MMM X 600MM
W08	500MM X 1140MM
W09	600MM X 1800MM
W10	600MM X 2125MM
W11	600MM X 1964MM
W12	600MM X 1964MM
W13	600MM X 1964MM
W14	9000MM X 1140MM
W15	1500MM X 500MM
W16	1890MM X 900MM

WINDOWS

