


PROFESSIONAL RENDERING  
P O R T F O L I O

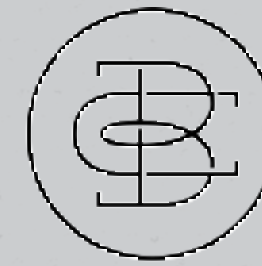

**BLACKHOUND**  
ARCHITECTURE & RENDERING



## ABOUT US:

We believe in making a positive change and adding value in individuals and in the living world, by creating an environment that promotes growth, health, positivity, and sustainability through conscious architectural and interior design, striking visual rendering and productions.

We specialize in Architectural- and Interior design, documentation, Photo Realistic Rendering and 3d Visualizations.

*Our drive is to enhance the lives of individuals by seeking creative methods to effectively link people, spaces, and the natural environment.*

## THE TEAM LEADERS:

### HANNES GOUWS


Professional Senior Architectural Technologist  
- Architectural, Interior design & Documentation  
- 3d Artist  
SACAP reg: PSAT 32449887  
[hannes@blackhoundenterprises.com](mailto:hannes@blackhoundenterprises.com)

### DEWALD POTGIETER

Professional Architectural Technologist  
- Architectural design & Documentation  
- Architectural programming development  
SACAP reg: PAT 30442820  
[dewald@blackhoundenterprises.com](mailto:dewald@blackhoundenterprises.com)

### CORNELIA SLABBERT

Professional Interior Designer & Project management  
- Interior Design, Project Management & procurement  
[info@blackbirdconcepts.co.za](mailto:info@blackbirdconcepts.co.za)

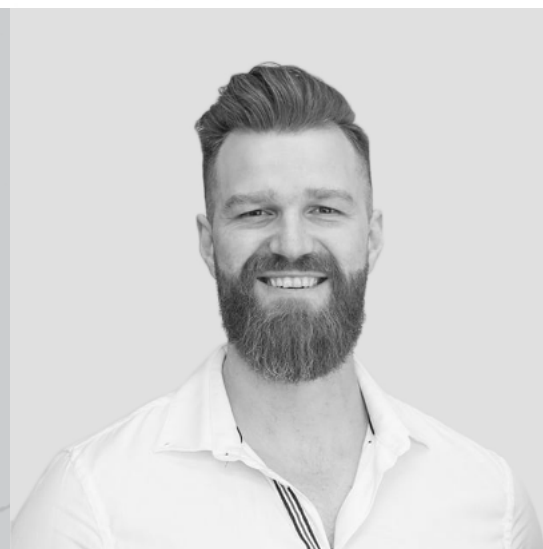

## ABOUT OUR RENDERING SERVICES:

With our rendering services we assist other professionals in visualizing their concepts by rendering their designs in photo realistic environments.

Our rendering process involves further refining the conceptual model, where we incorporate detailed information on specific finishes, furniture choices, lighting selections and effects. The result is a photo-realistic representation of the final product, which provides the client with a clear visual of what the end-result will look like.

Our goal with our rendering services is always to convey a story and evoke emotions. We showcase actual products selected by clients or designers in the renders to get the most accurate representation of what the final outcome will look like, before construction, installation, or making any physical purchases.

- **Visualization and Rendering Services:**
  - o 3d modelling and rendering of custom furniture and specialist products.
  - o Architectural 3d modelling; exterior and interior conceptual visualization and photo realistic rendering:
    - o Still images and Animation production rendering.
    - o Residential, Commercial, and Industrial.

## DETAILED 3d MODELLING AND RENDERING:














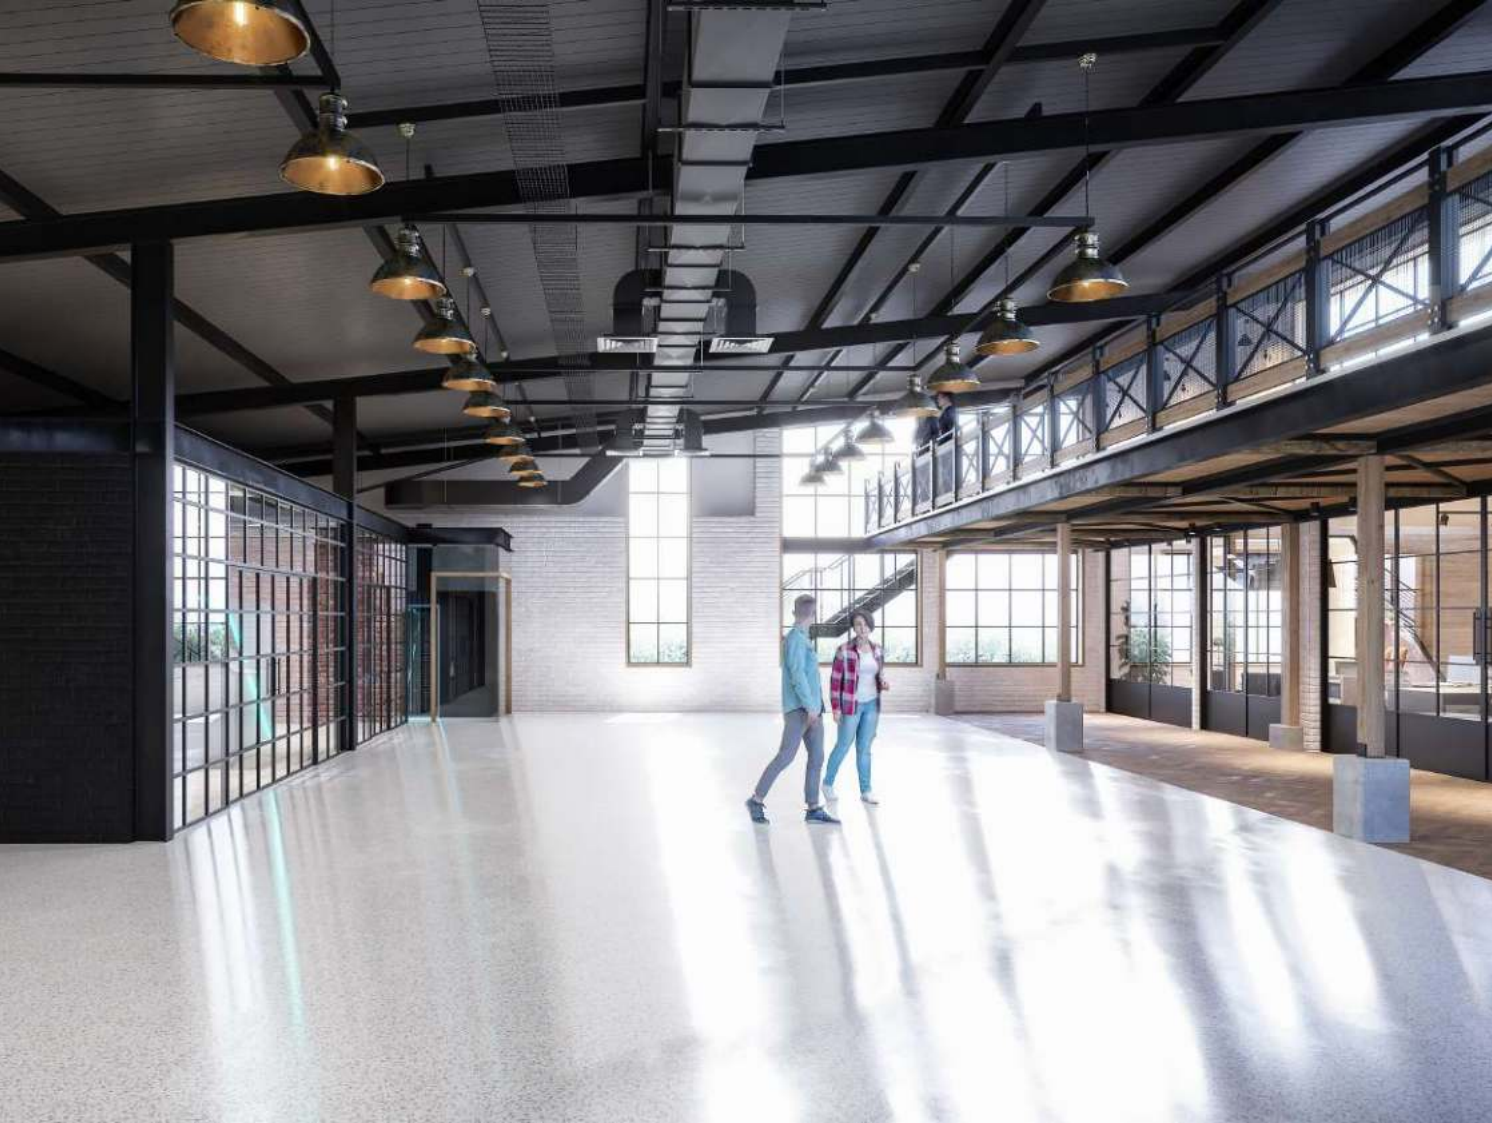


## DEVELOPING PLANS IN CONCEPTUAL VISUALIZATIONS TO PHOTO REALISTIC RENDERING:

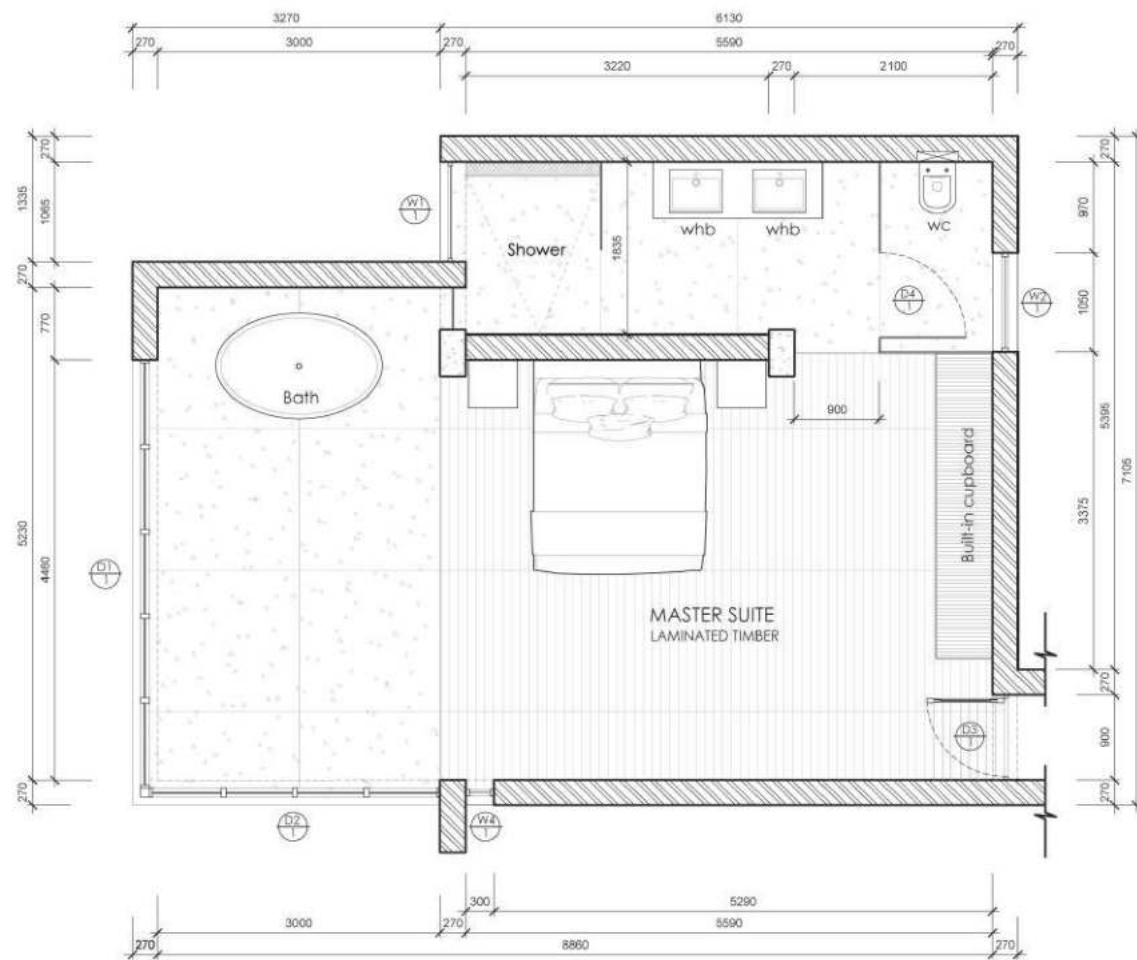



**FLOOR PLAN**  
SCALE 1:50

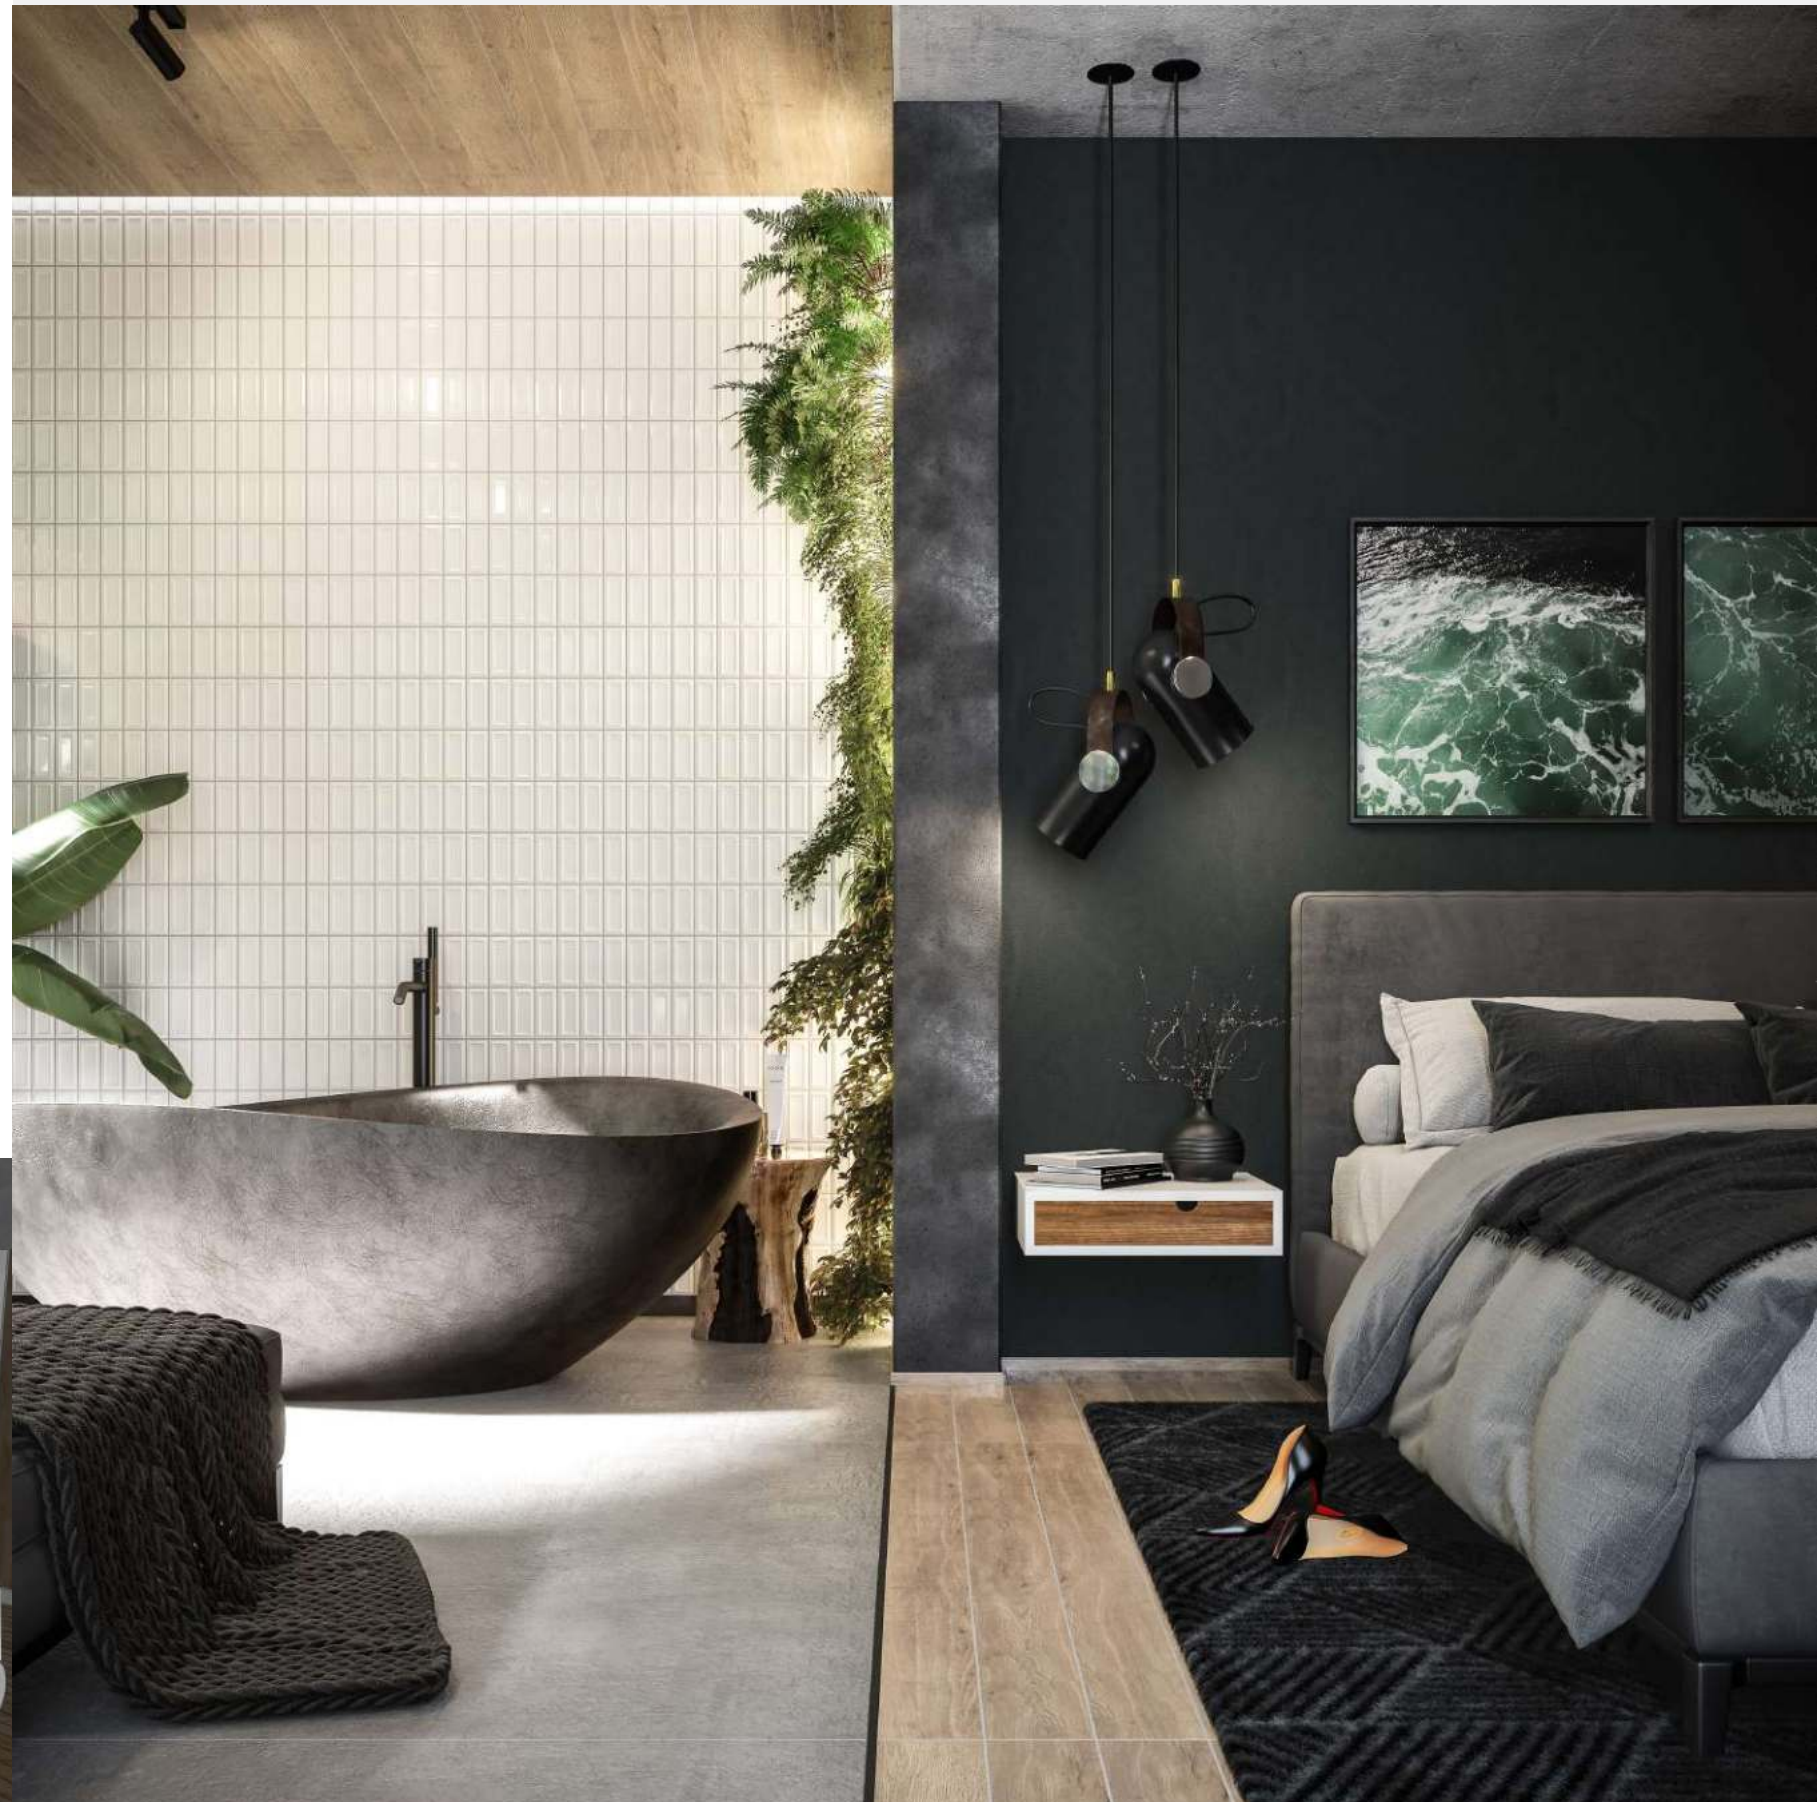

FULL ENVIRONMENT EXTERIOR RENDERING:

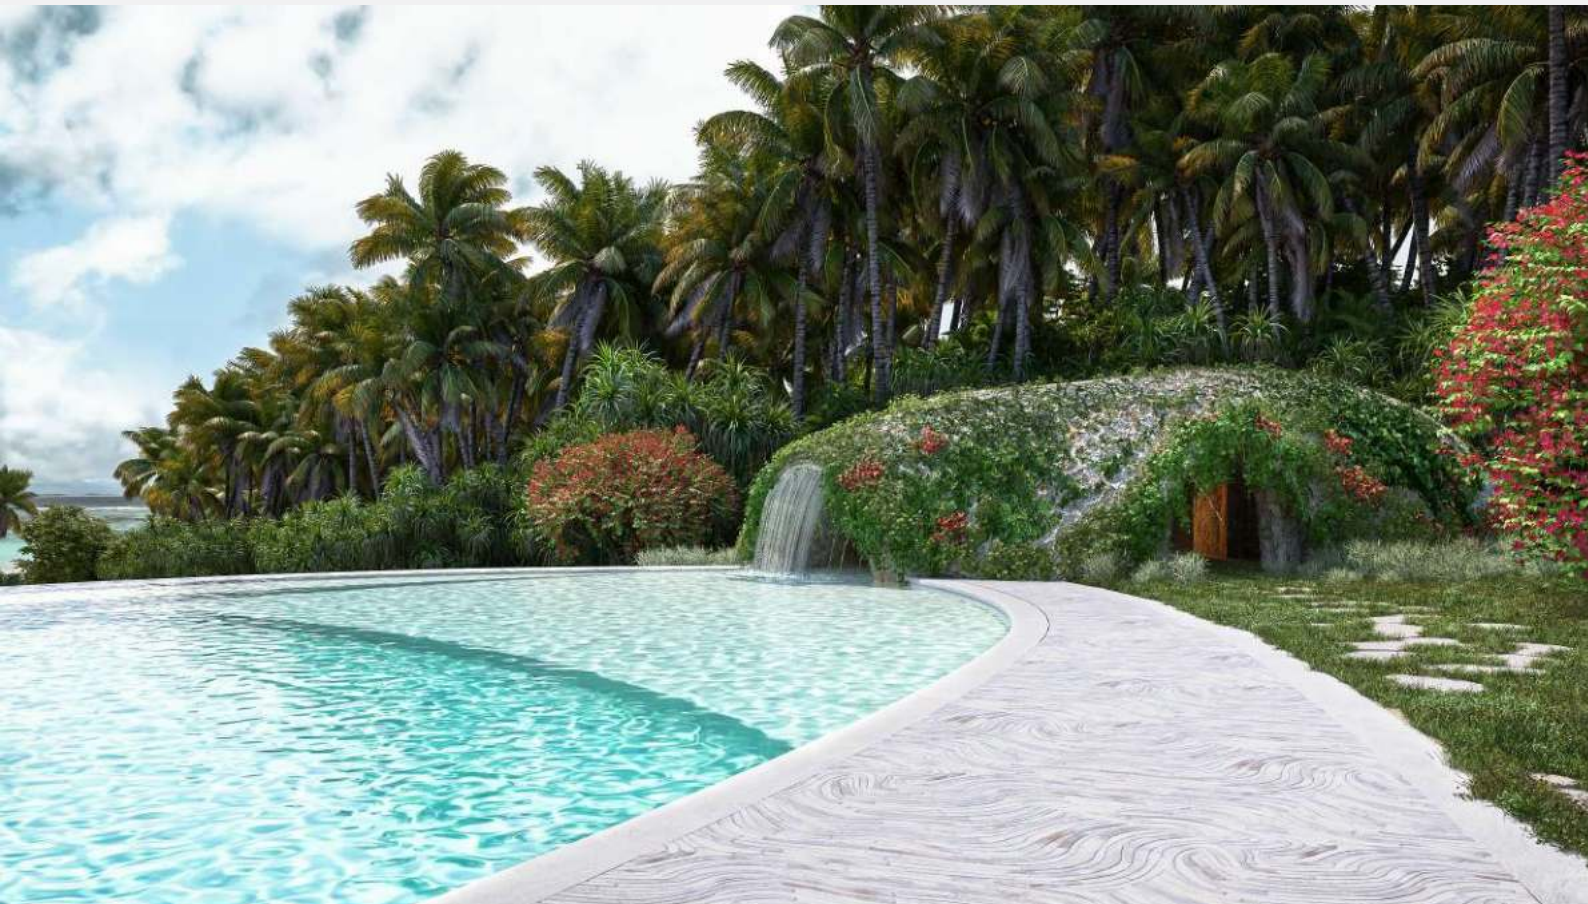



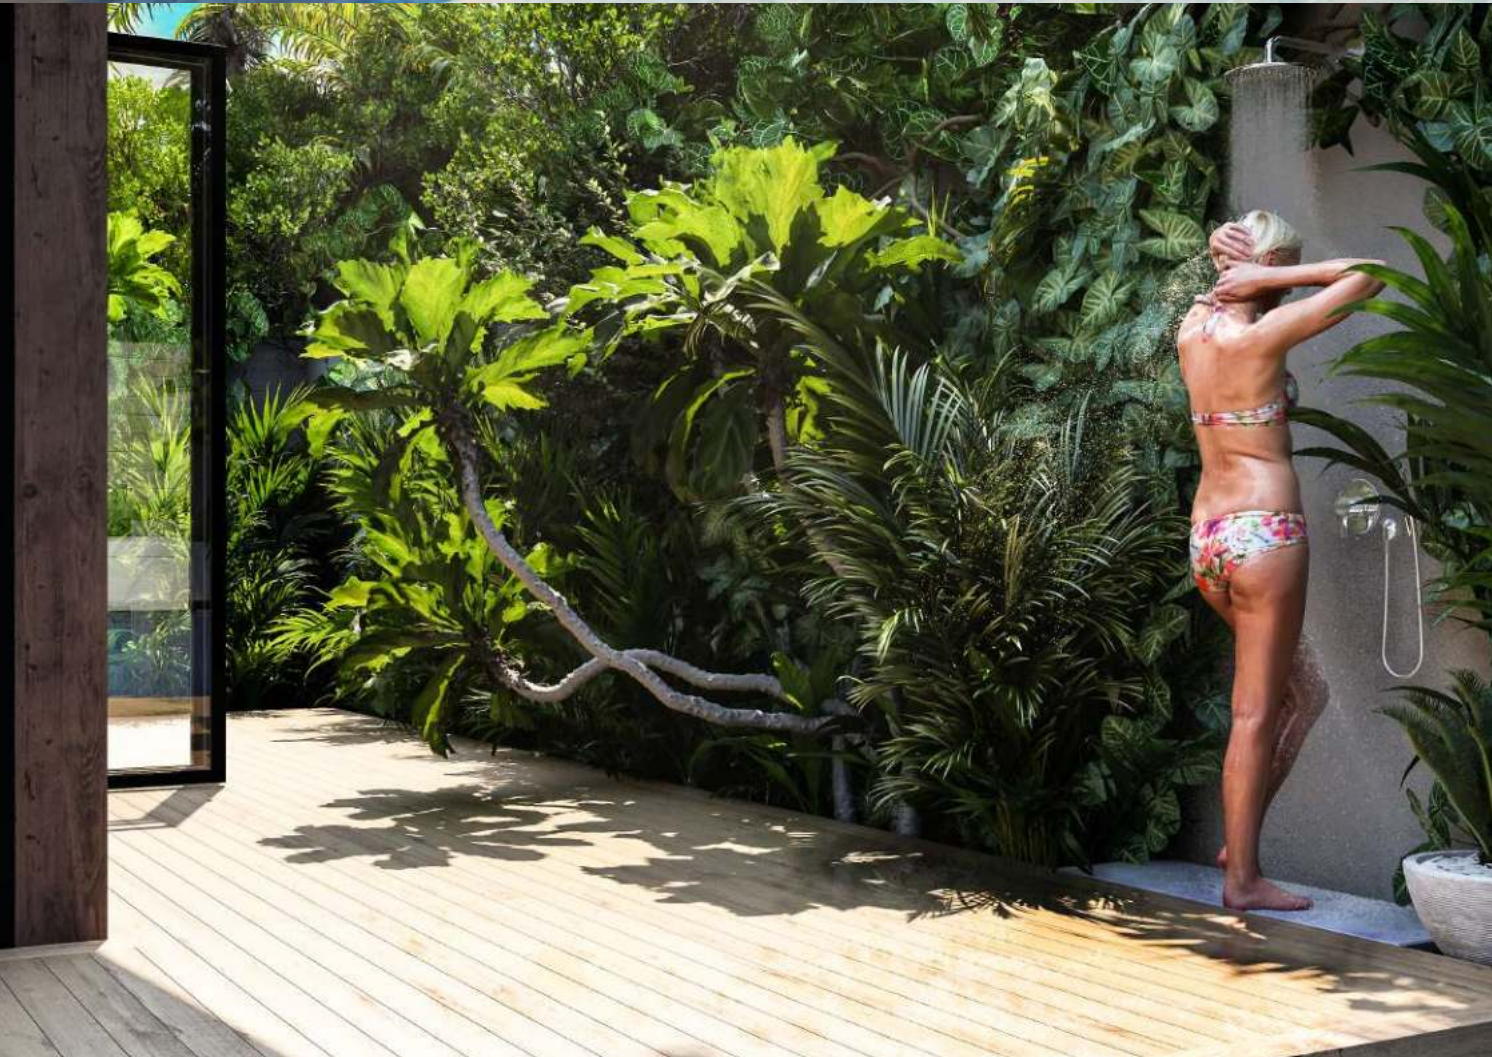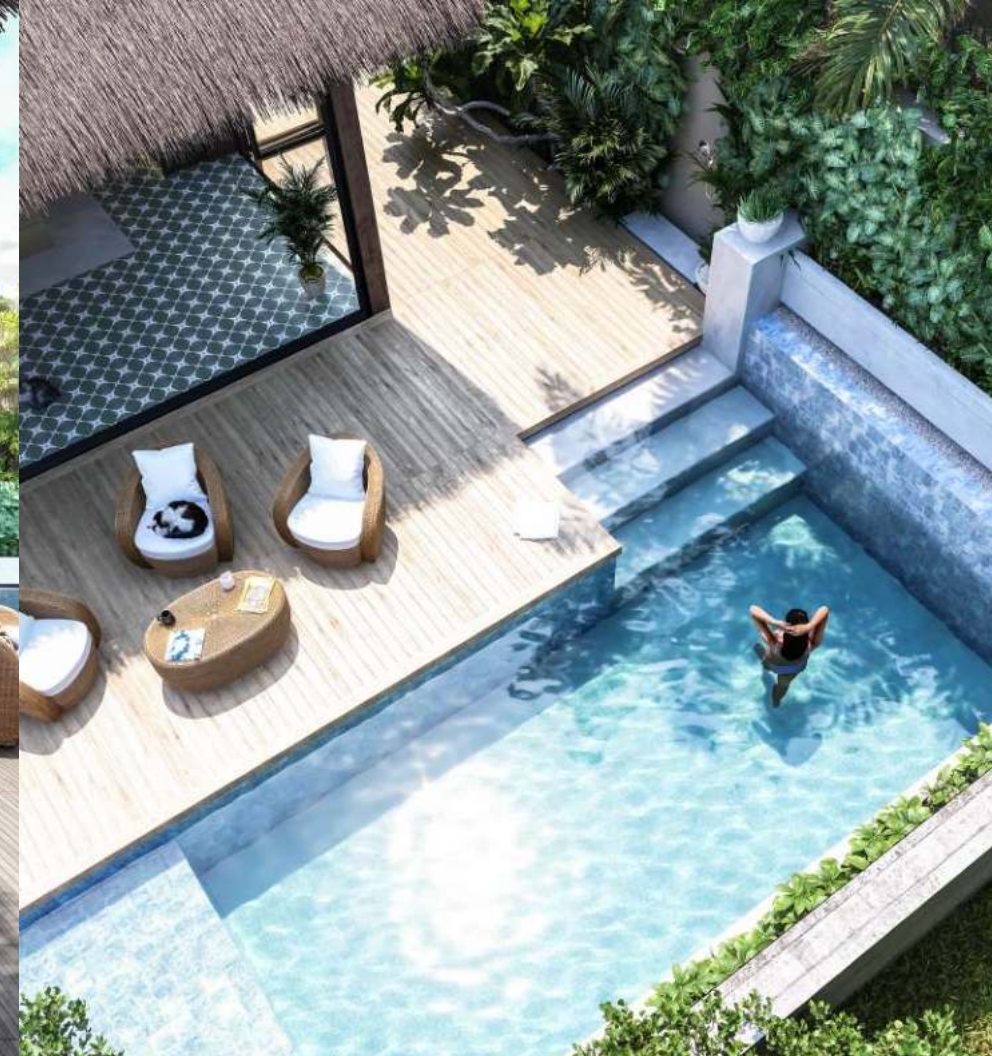







## CONTACT US:

- o Pop over to our social media pages to see some more of our work.



## BLACKHOUND ARCHITECTURE & RENDERING



**[www.blackhoundenterprises.com](http://www.blackhoundenterprises.com)** (under construction)



@weareblackhound



@weareblackhound



[info@blackhoundenterprises.com](mailto:info@blackhoundenterprises.com)



072 799 9597 / 072418 6867