


SECTION
SCALE 1:100

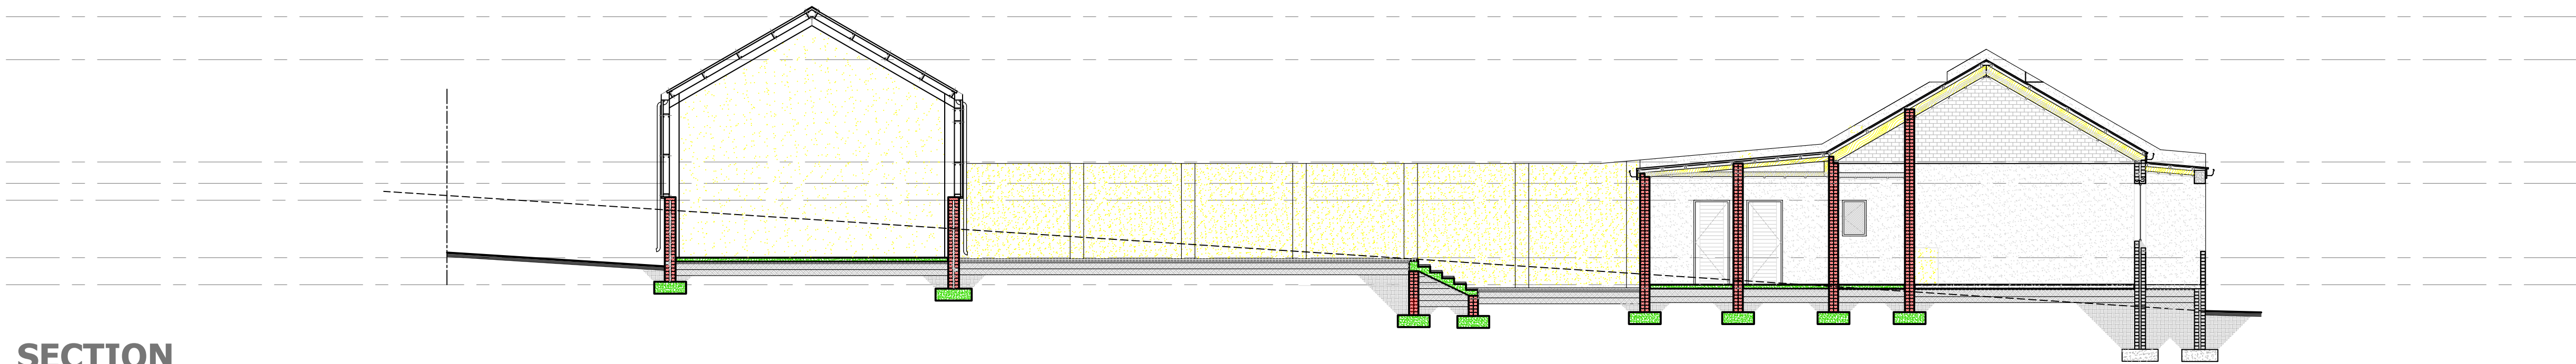

SECTION
SCALE 1:100