



FOR INFORMATION ONLY

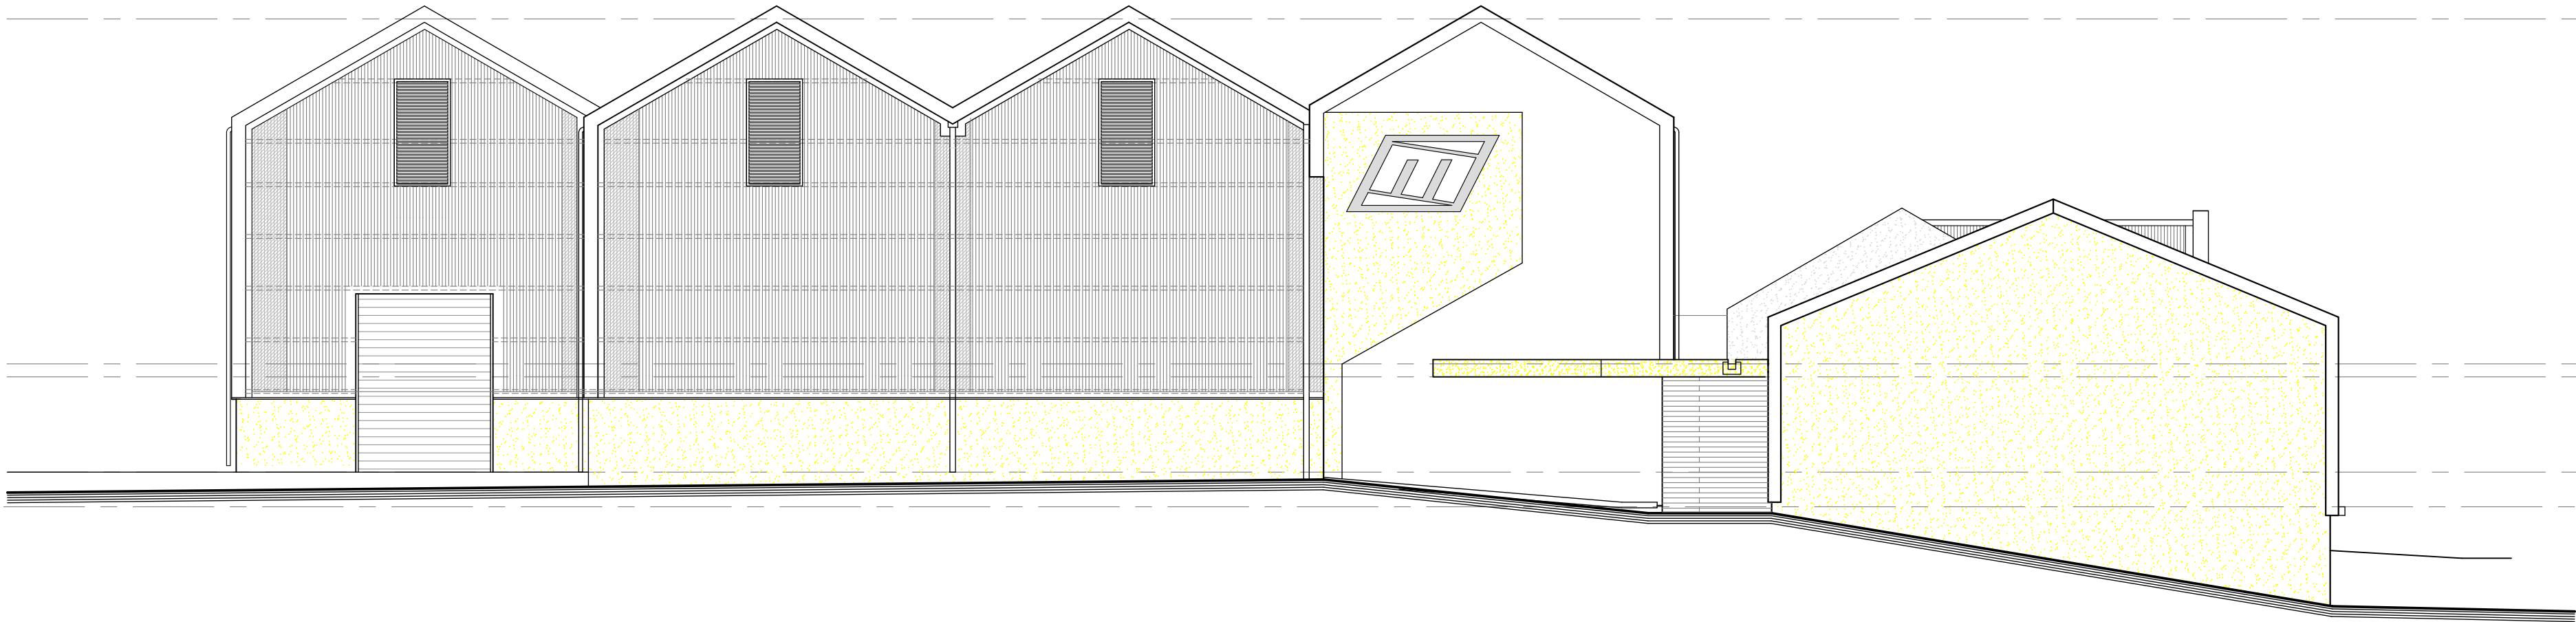


ELEVATION
SCALE 1:100



ELEVATION
SCALE 1:100

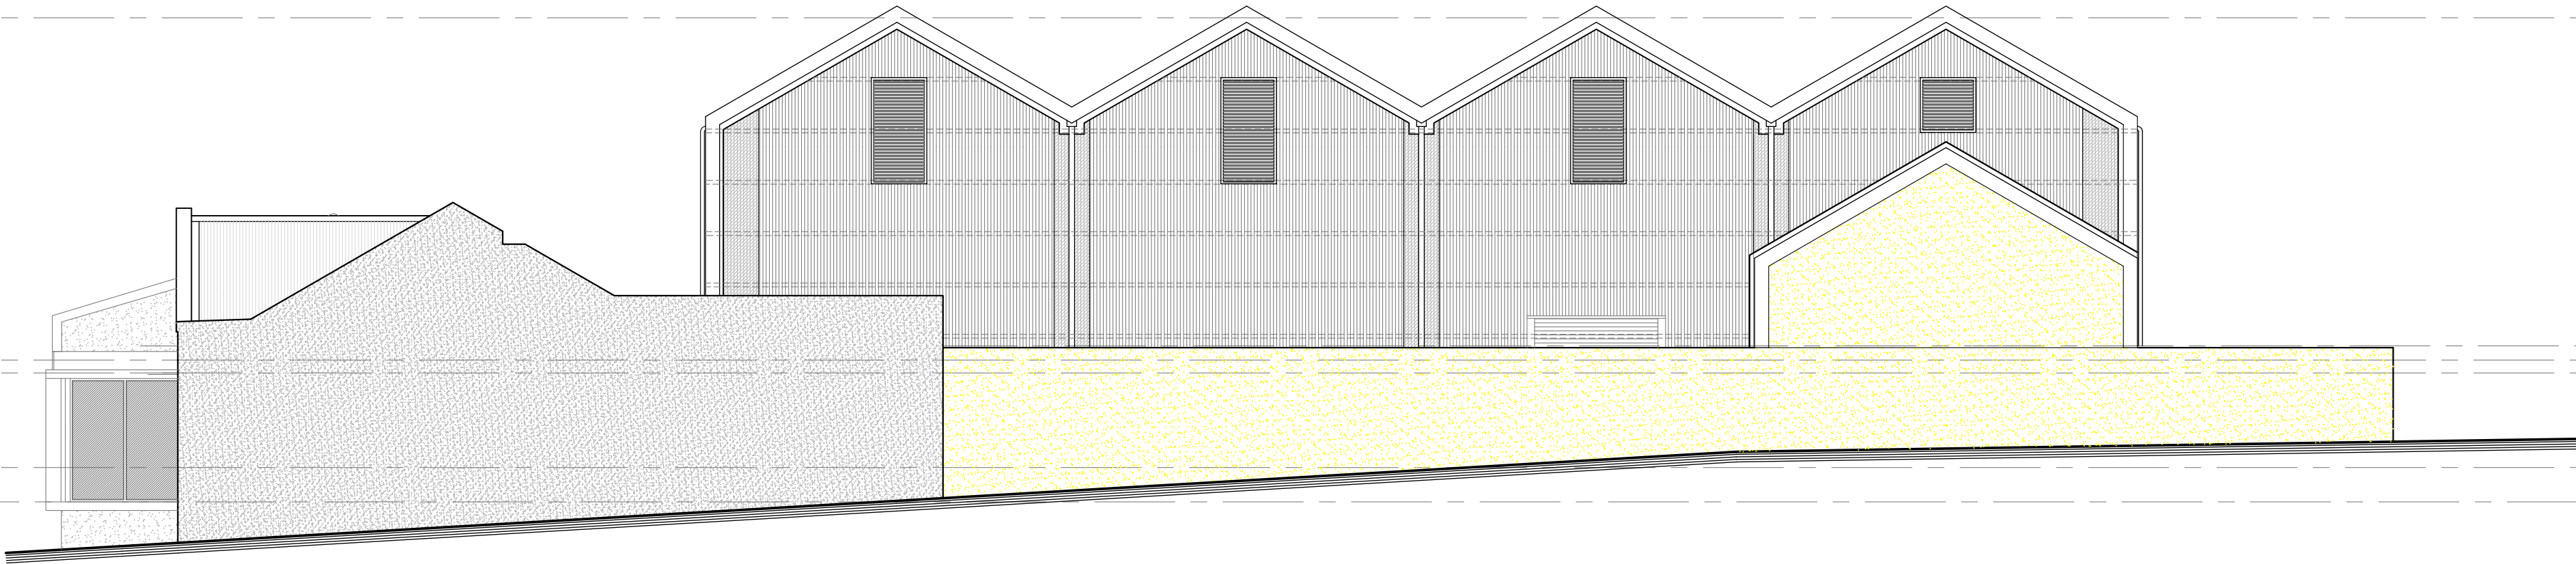

ELEVATION
SCALE 1:100

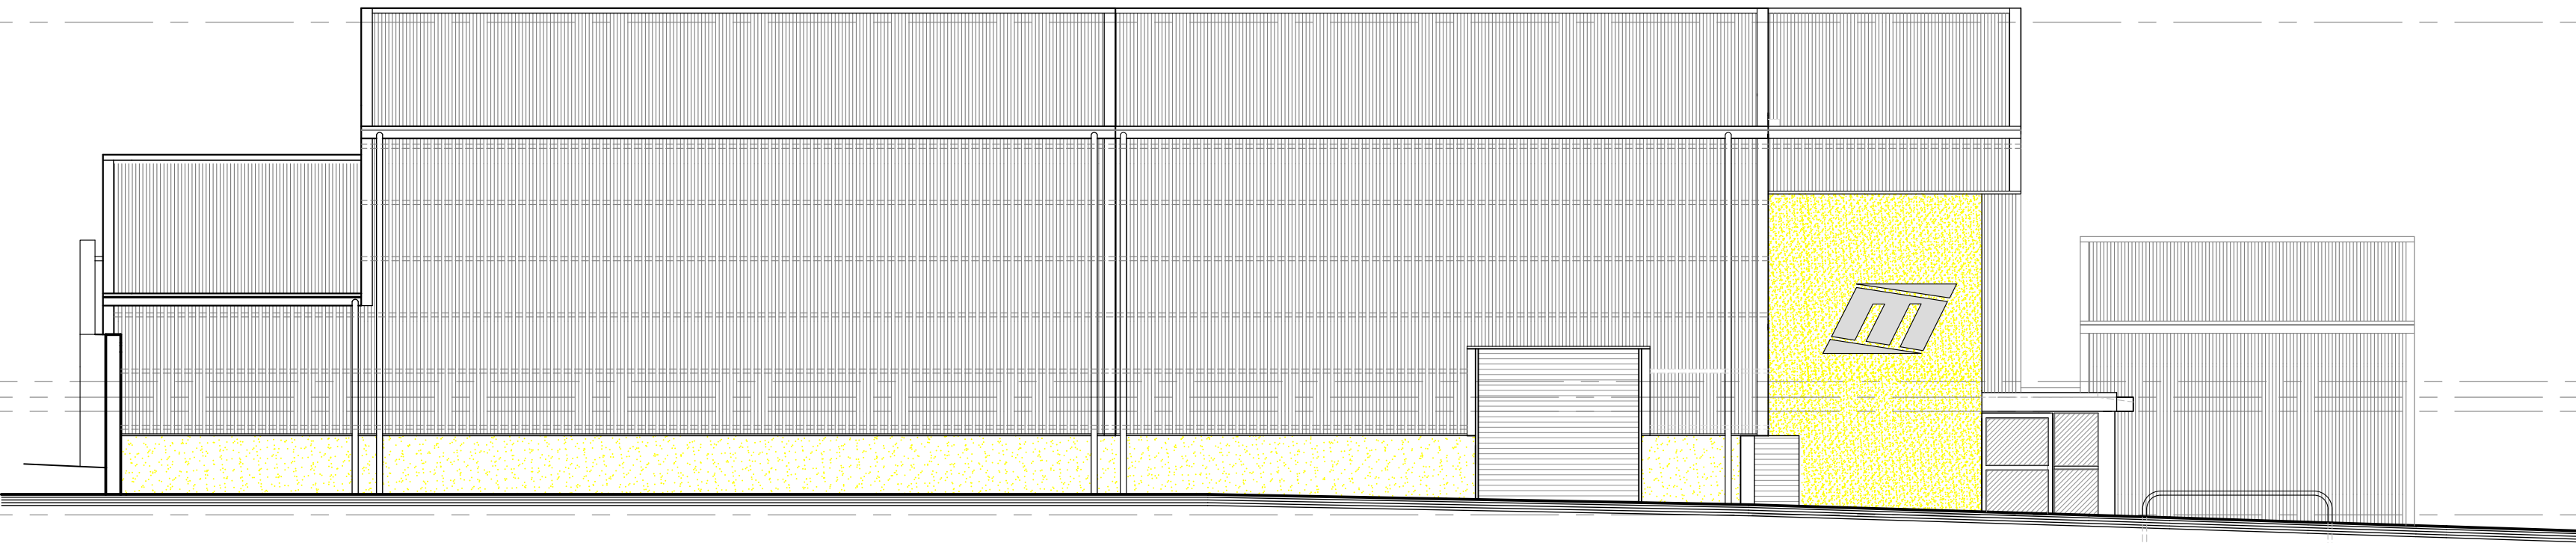

ELEVATION
SCALE 1:100