



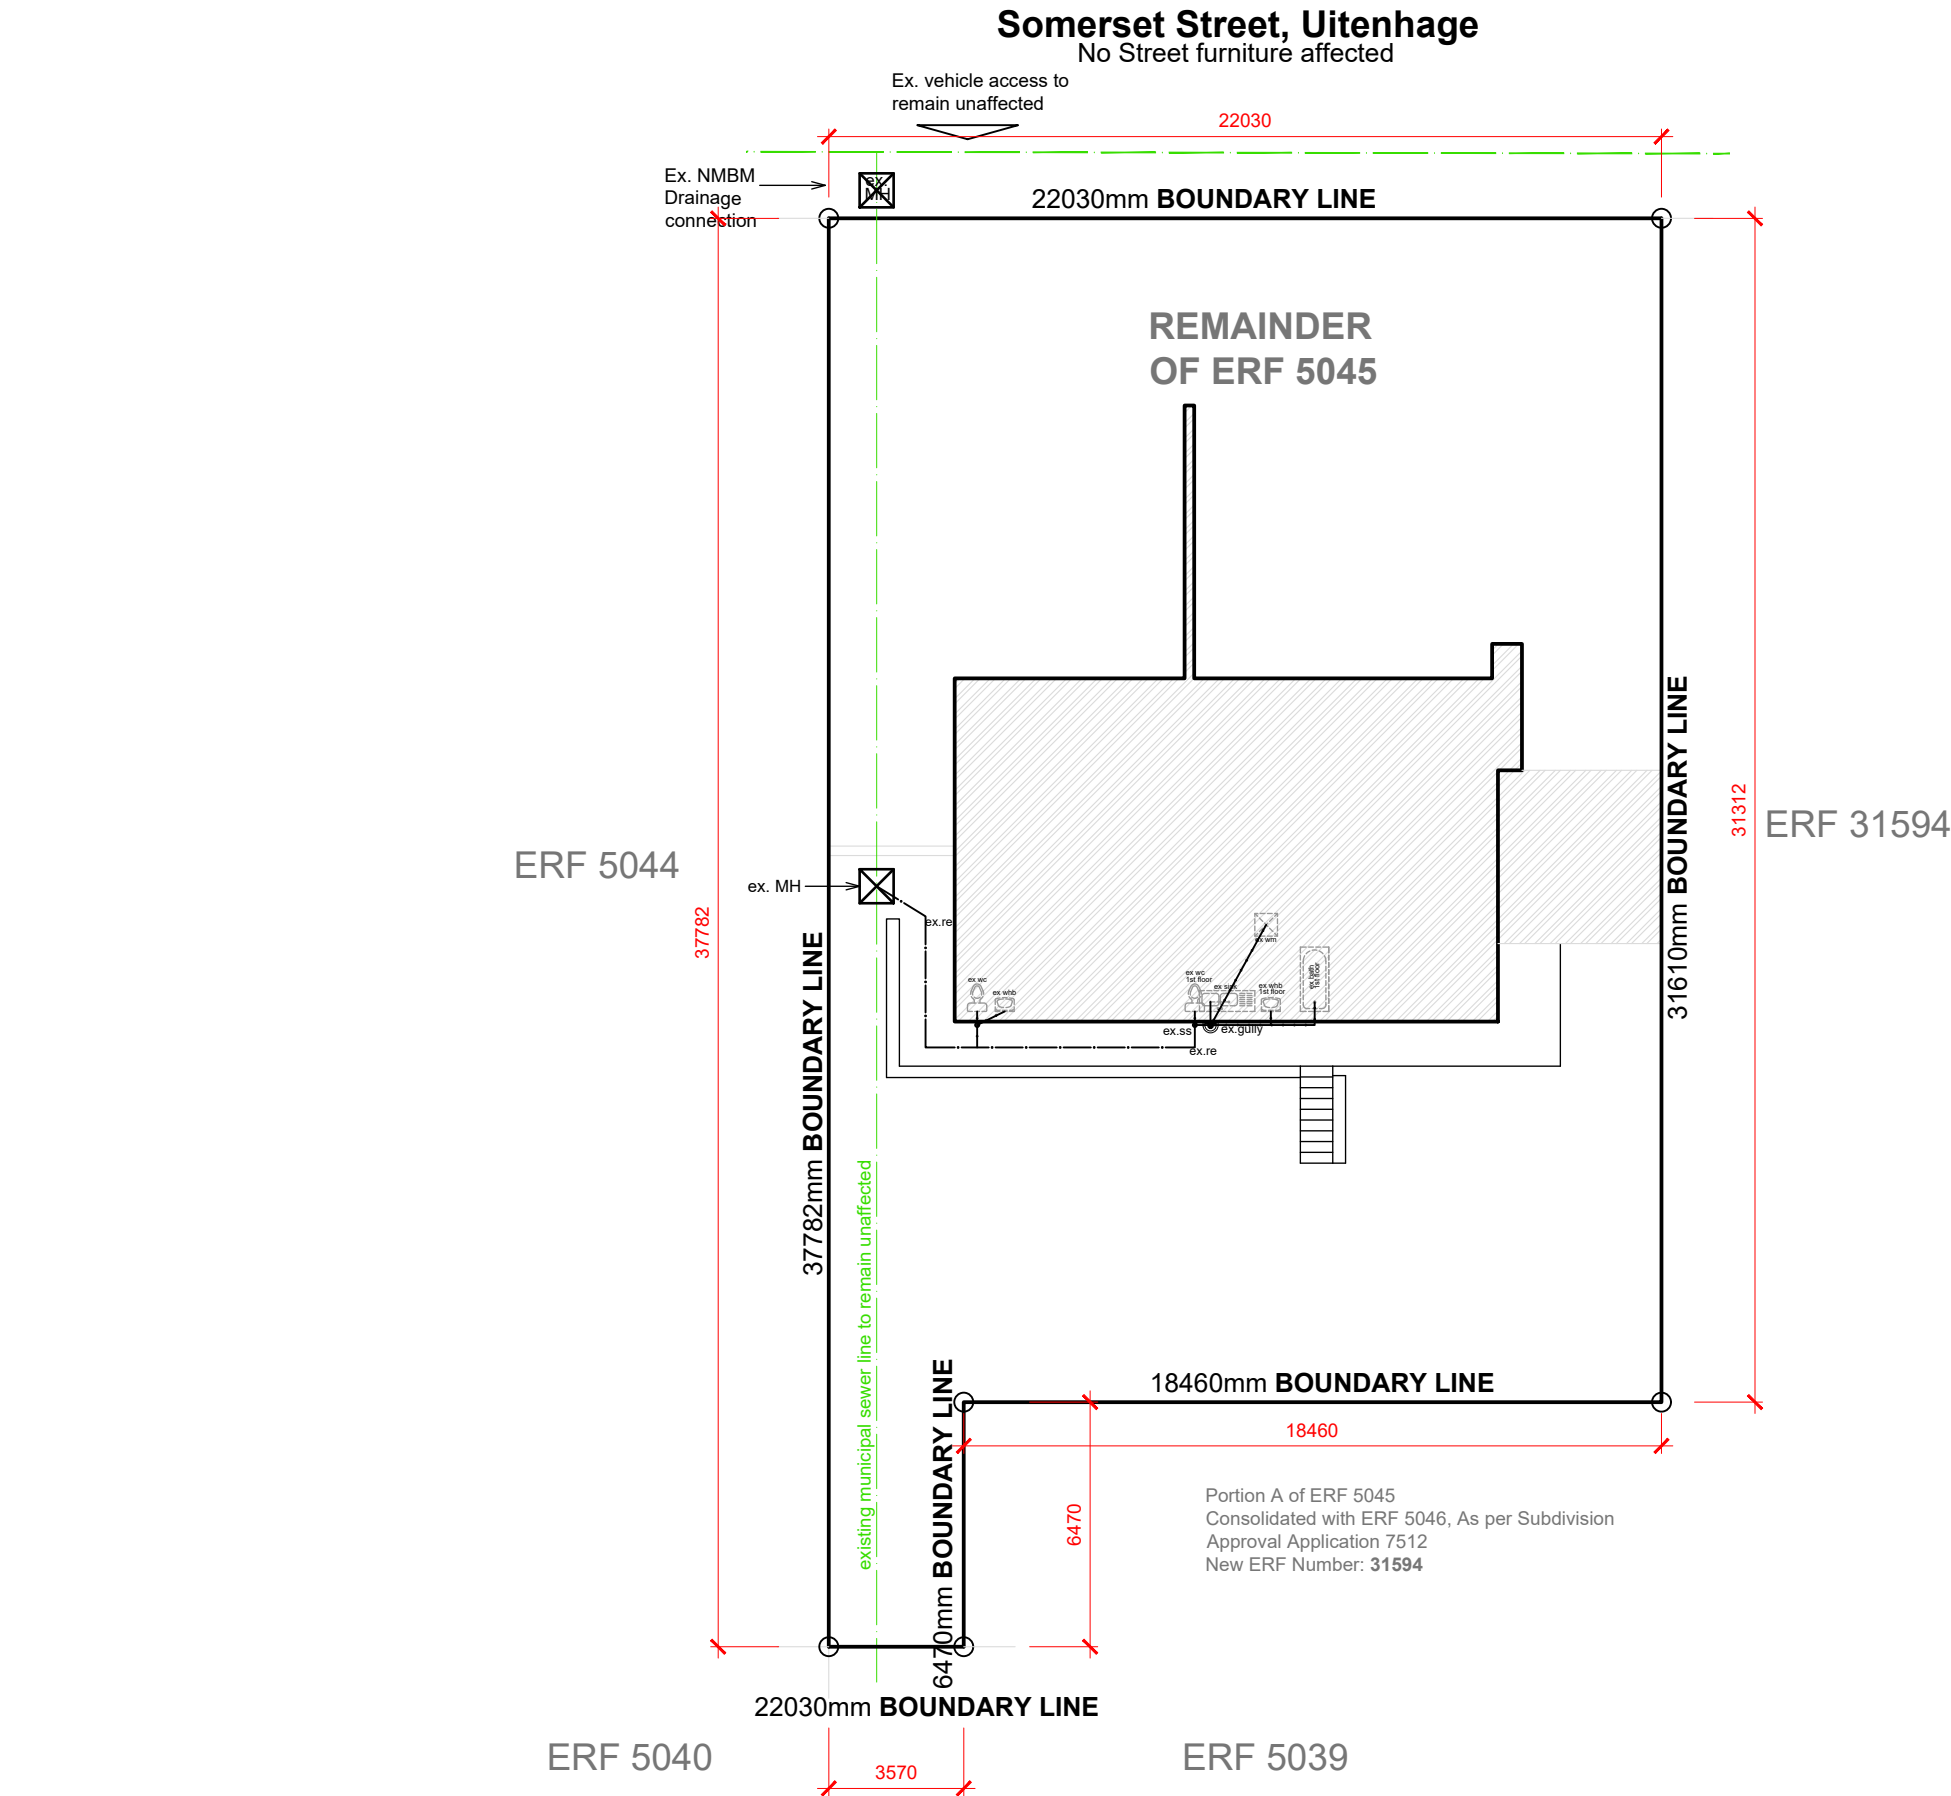

ERF 5045 - SITE LAYOUT
SCALE 1:200

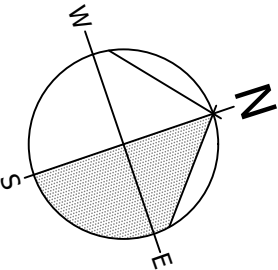

REVISIONS:

GENERAL NOTES:

All dimensions are given in millimeters, unless otherwise specified. All dimensions to be checked on site before construction commences. Contractors to adhere to all local authority's regulations and requirements. All work to be done in accordance with the National Building Regulations SANS 10400. All existing dimensions not to be scaled from drawings and to be checked on site. These architectural drawings to be read in conjunction with engineers and consultants drawings where applicable.

DRAWING TITLE:

MUNICIPAL DRAWING

PROJECT TITLE:

AMENDMENTS TO SEWER LAYOUT ON
REMAINDER OF ERF 5045, EASTERN CAPE
FOR **S.J. BOTHMA**

12 Jun 23
CLIENT SIGNATURE



dewald@blackhoundenterprises.com
072 799 9597 | 072 418 6867
Unit 10, The Network, 19 Cactus Rd
Fairview, Port Elizabeth
6075

12 Jun 23
PROFESSIONAL SIGNATURE



COPYRIGHT:

This drawing is subject to copyright, and may not be reproduced in whole or part in any matter whatsoever without written permission from Blackhound Architecture & Rendering.

PROJECT NO.:

22_03_Bothma

DRAWING NO.:

20230602_Bothma_MS16

DRAWN BY:

HG

PRINT DATE:

12 Jun 2023

PAGE SIZE:

A3

REVISION NO.:

00

SHEET NO.:

102