
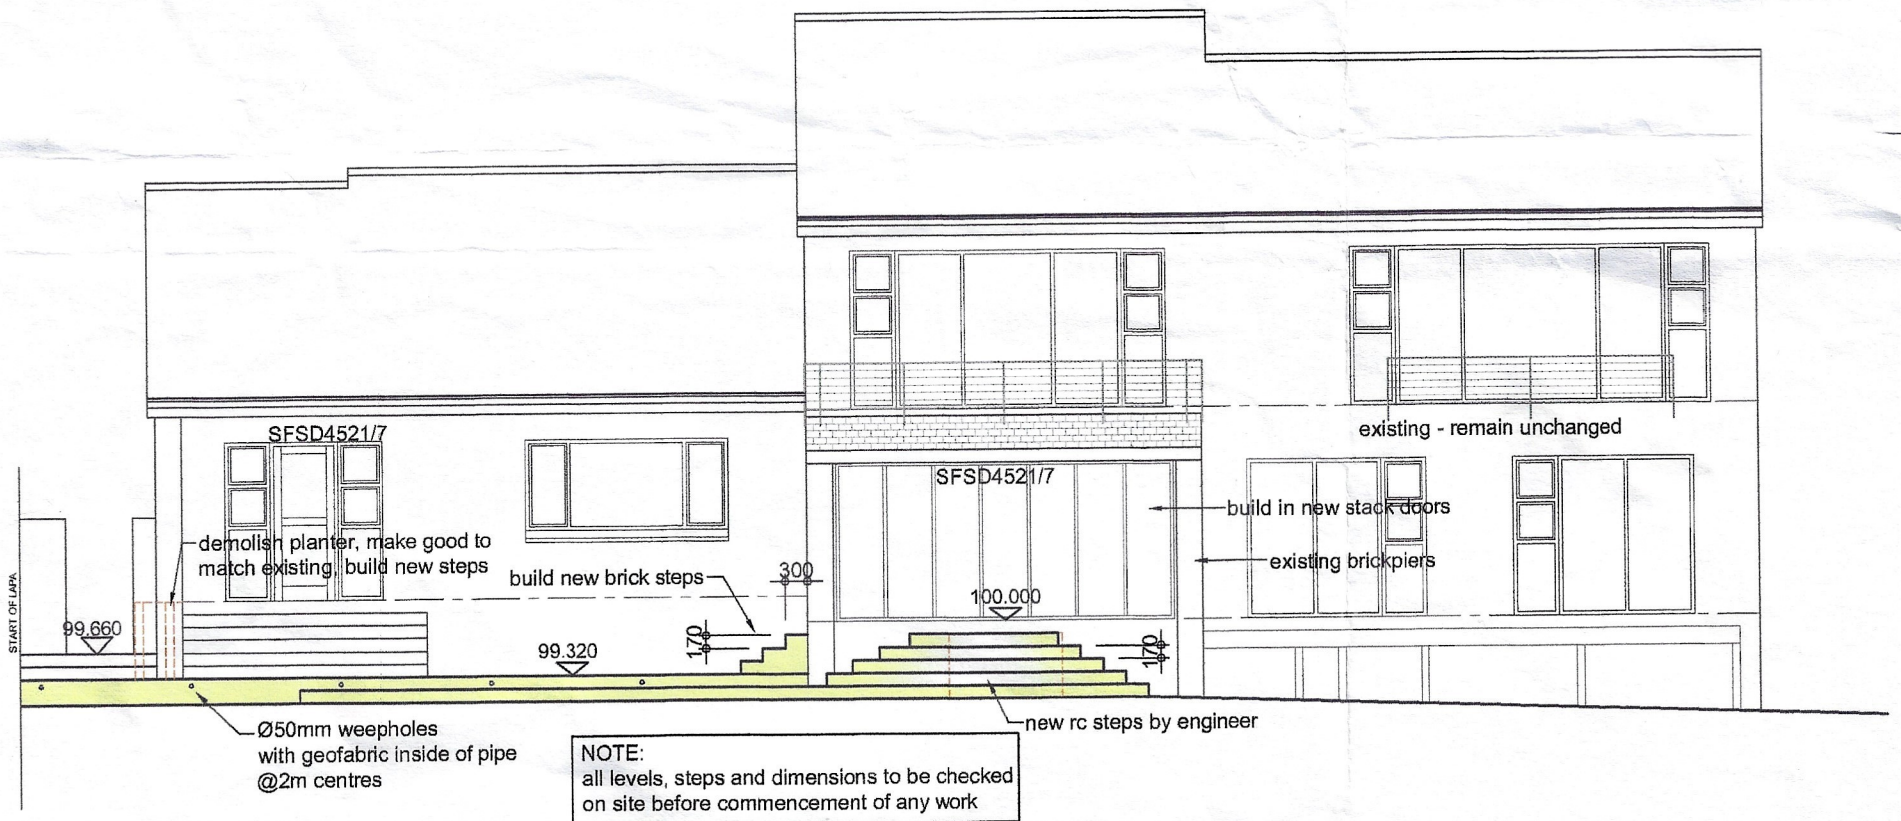


300

new retaining wall & foundation by engineer

1:50 section C

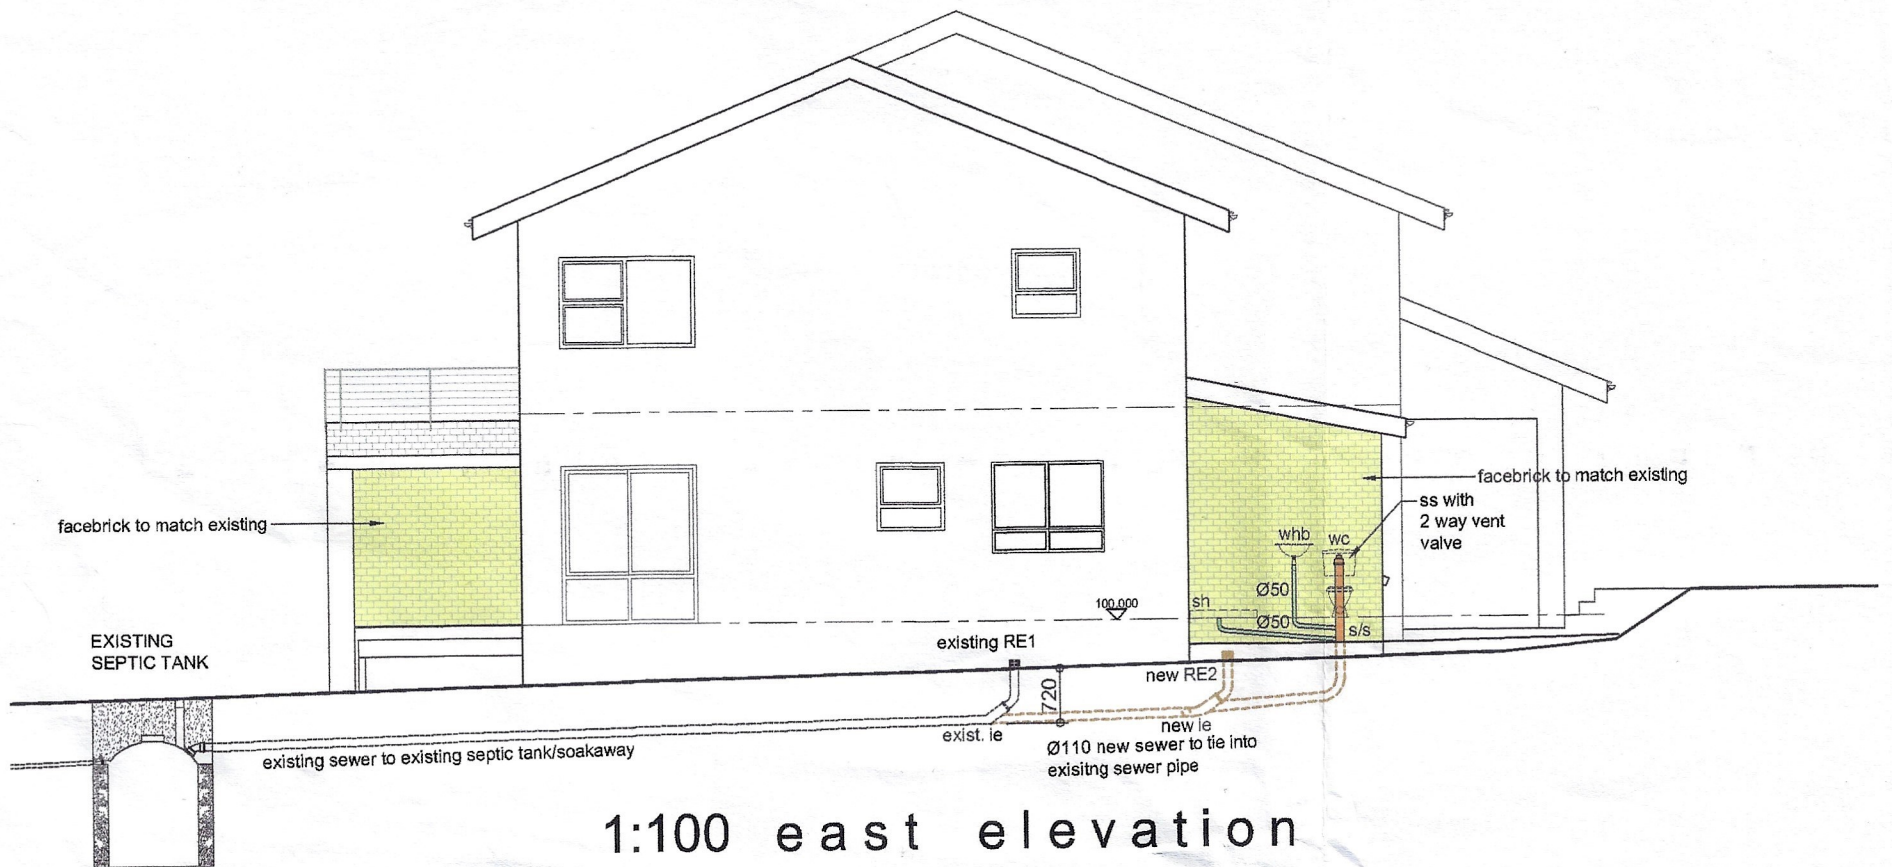

1:100 south elevation