





1:100 north elevation

TIMBER WINDOWS

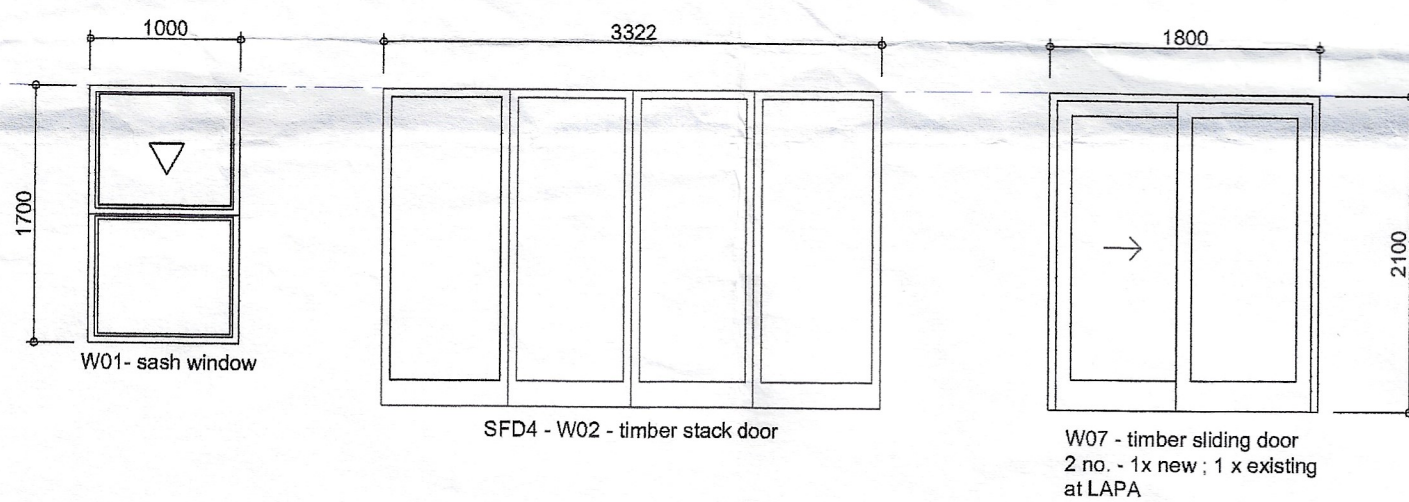

ALUMINIUM WINDOWS

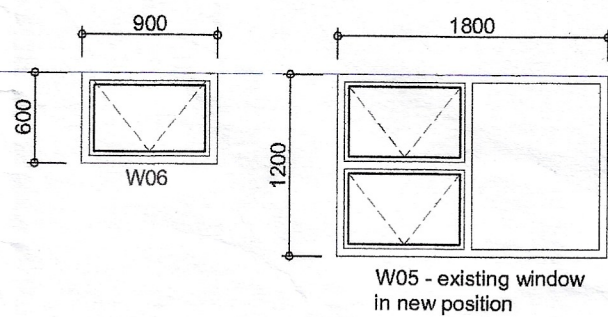

ALUMINIUM STACK DOORS

