


match
dence


see window schedule for
window sizes and openings

tion

instant lawn on 50mm topsoil on
150mm layers compacted to
93% MOD AASHTO DENSITY

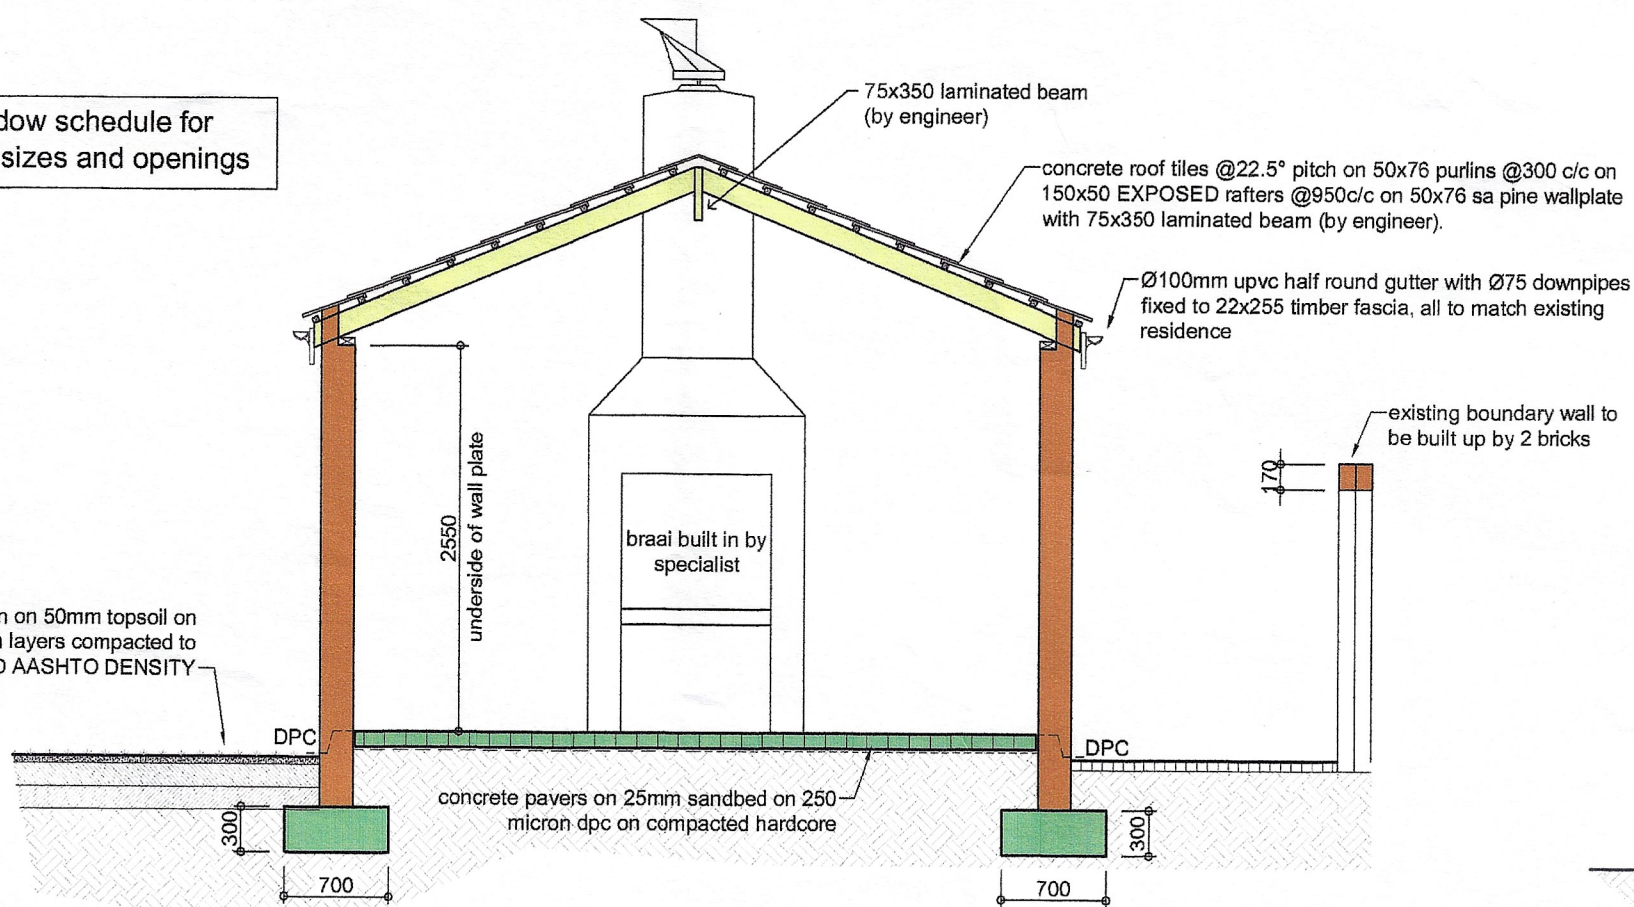

1:50 section A foundations by engineer

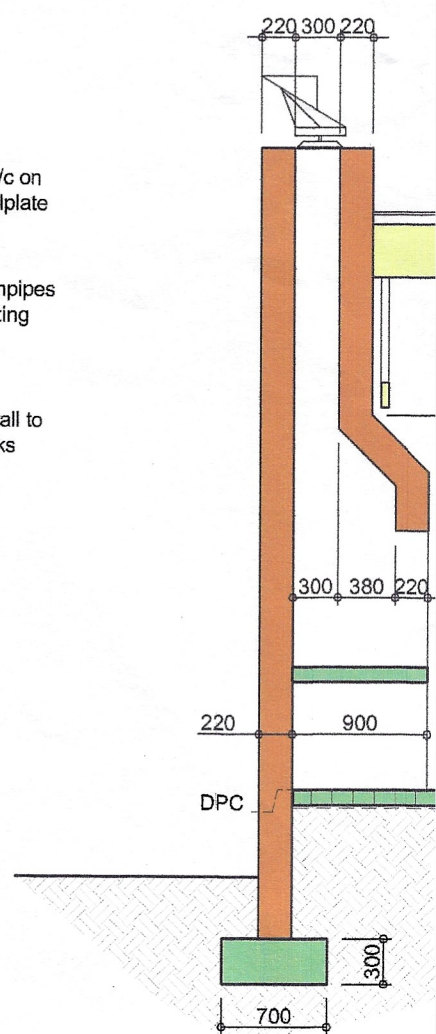

ation

