



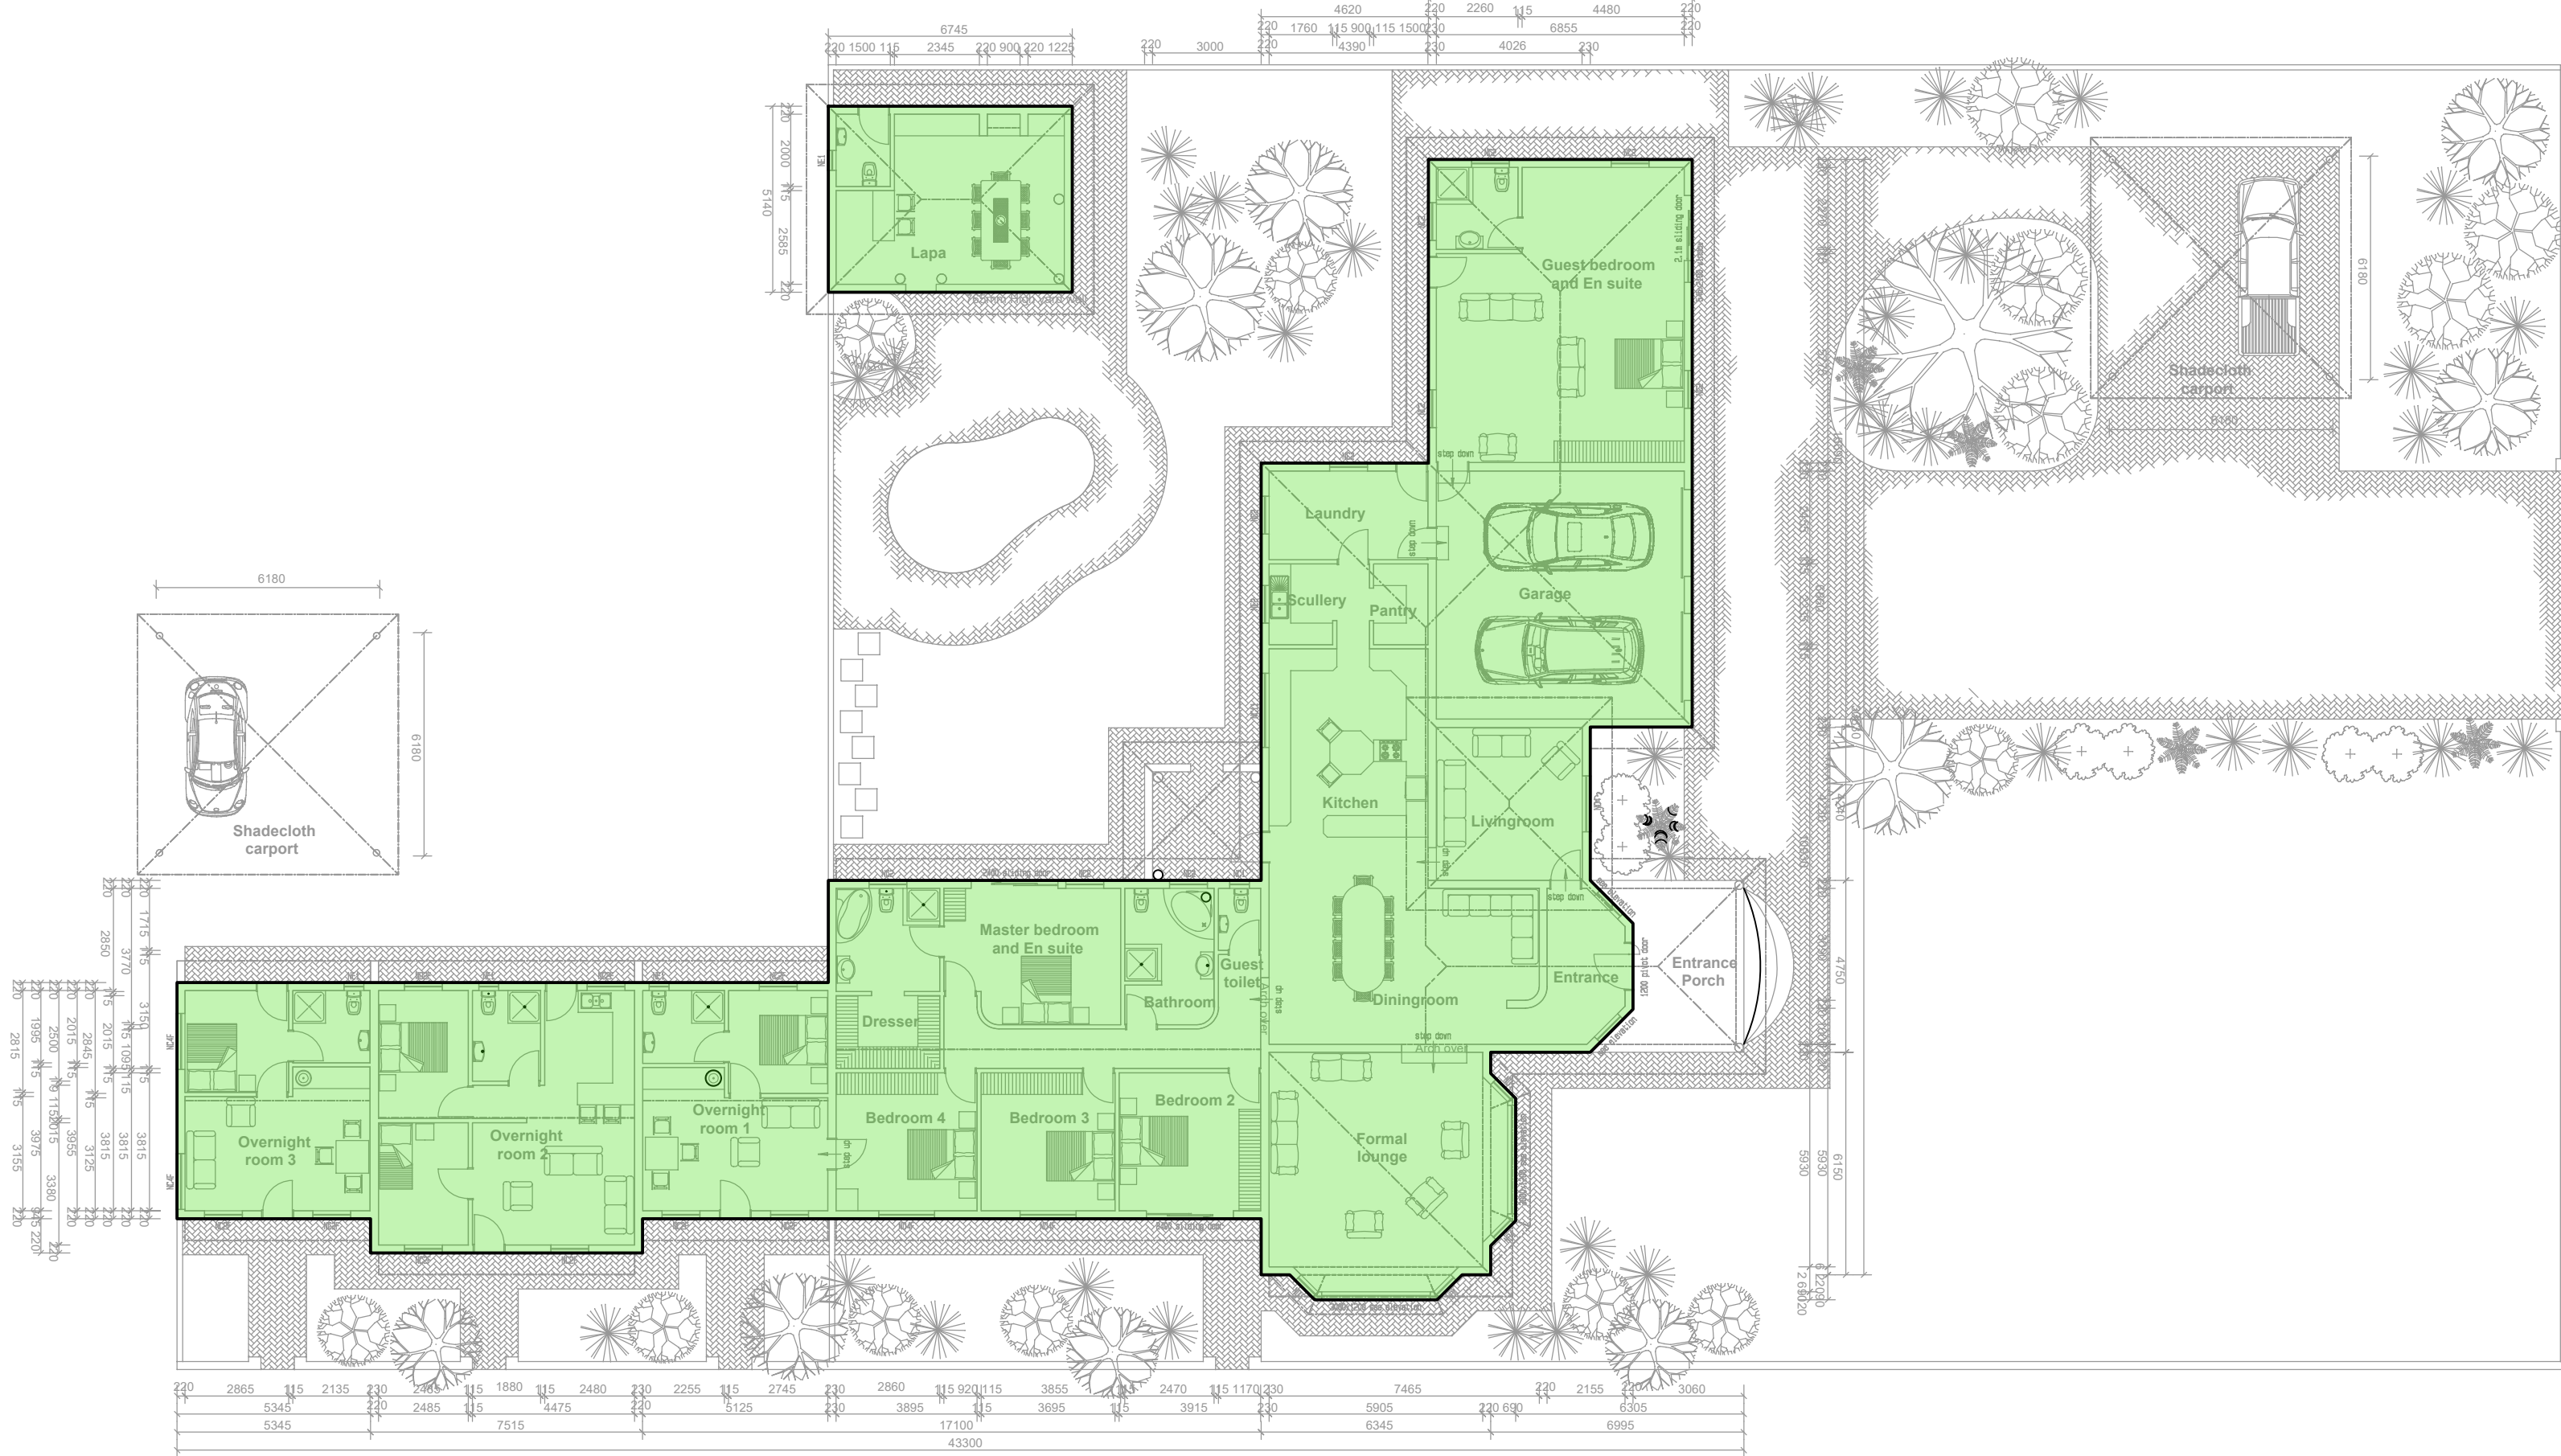


HOUSE = 515m²

LAPA = 35m²


Owners house and overnight accomodation

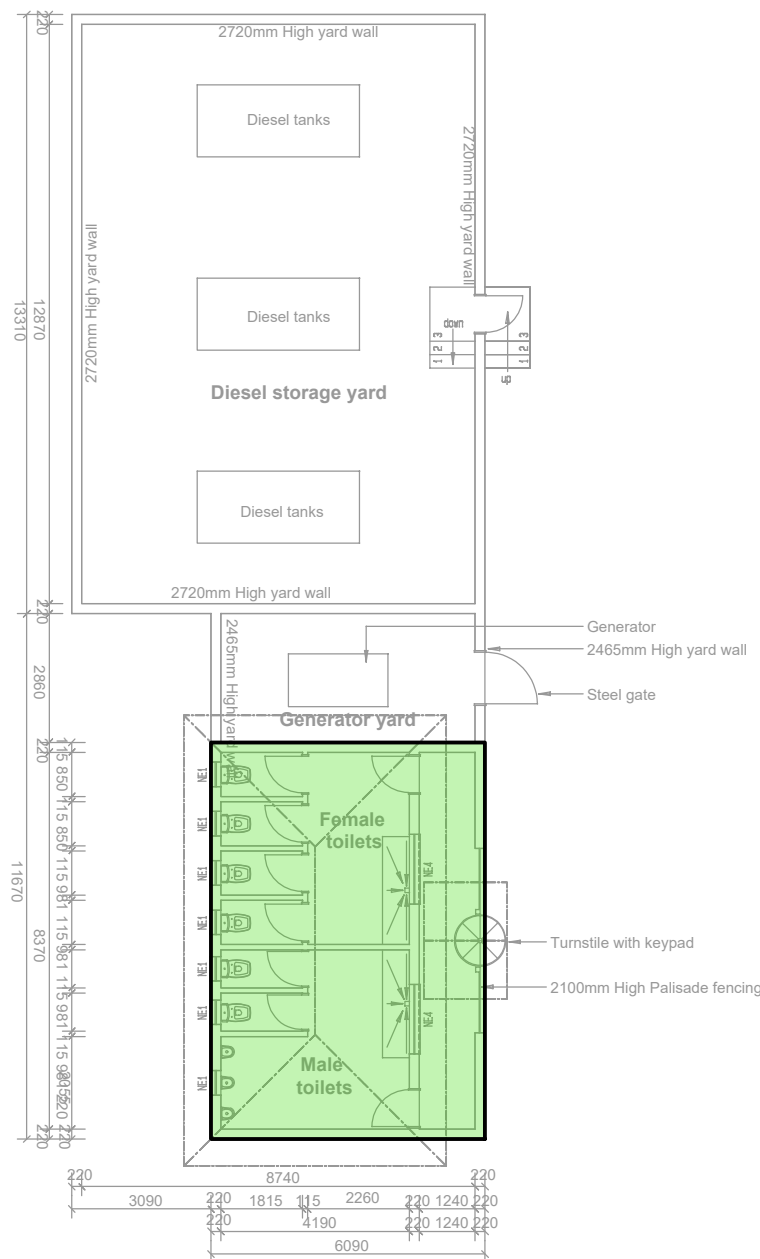


**ABLUTIONS
= 54m²**

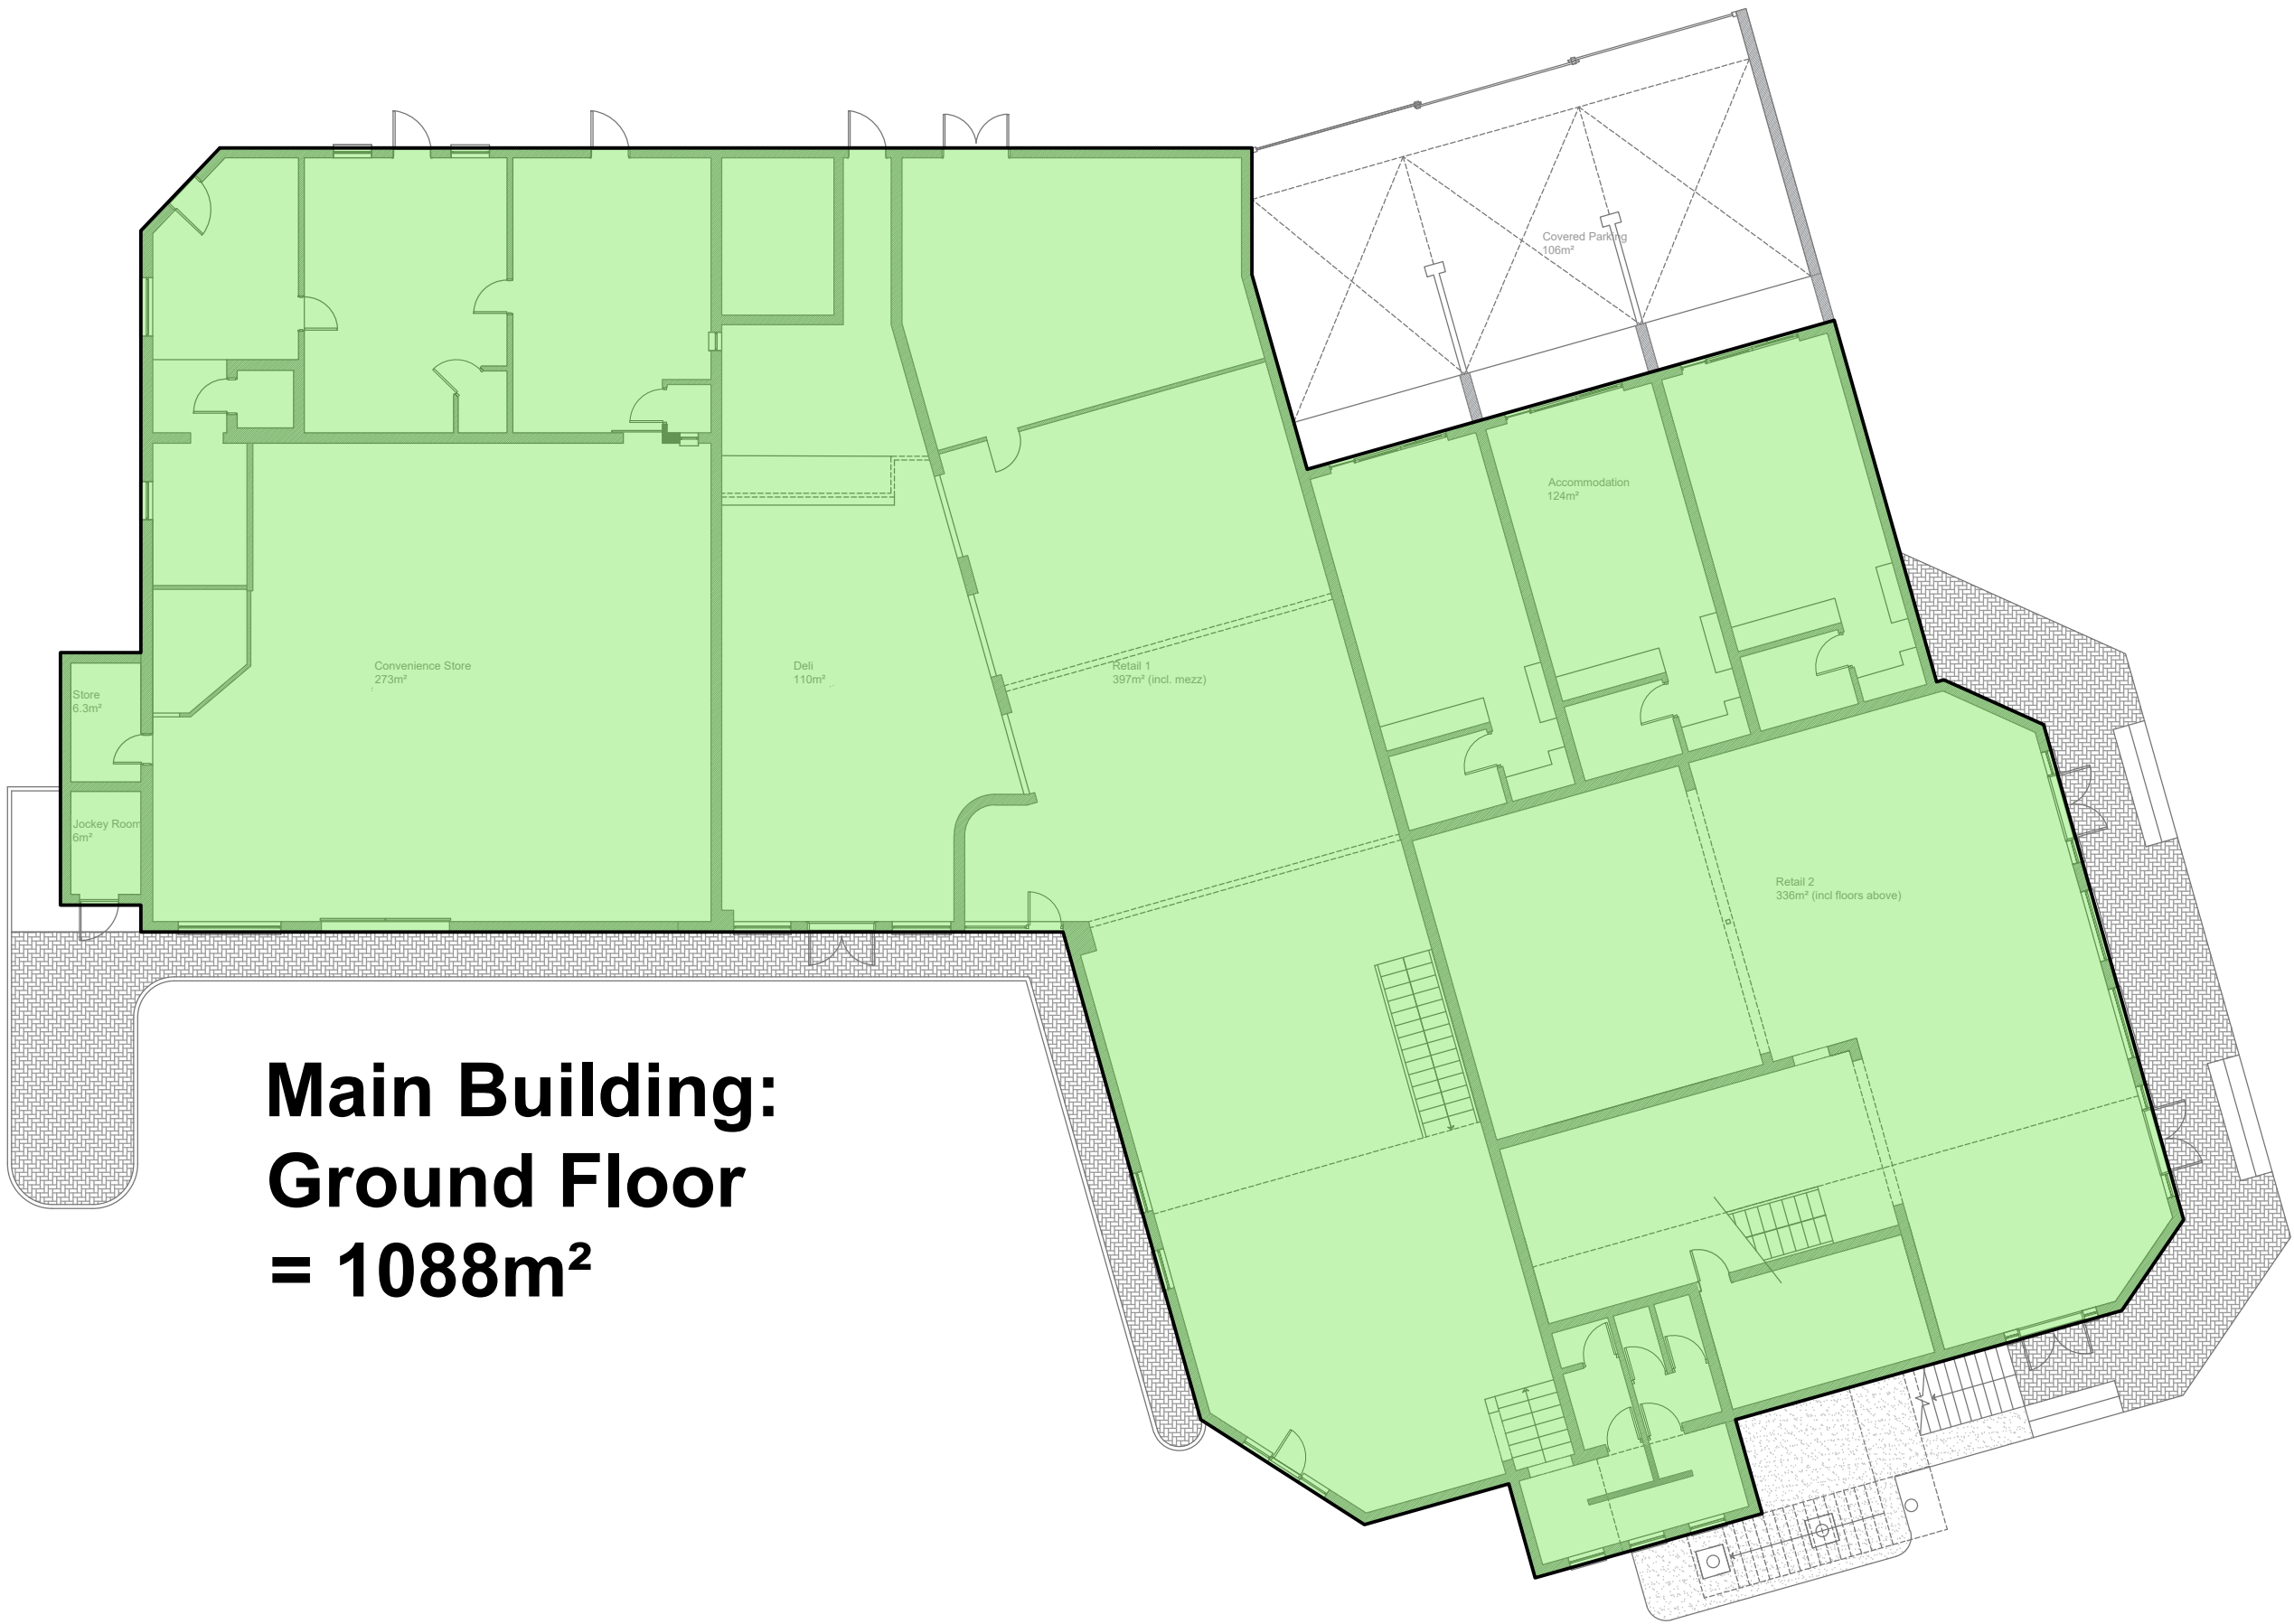

**Main Building:
Ground Floor
= 1088m²**

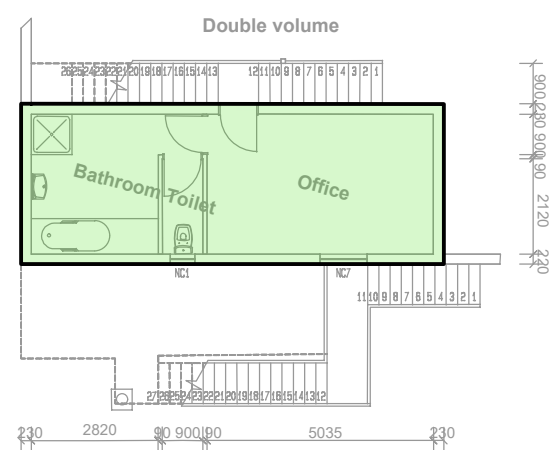

**Main Building:
First Floor
= 33m²**

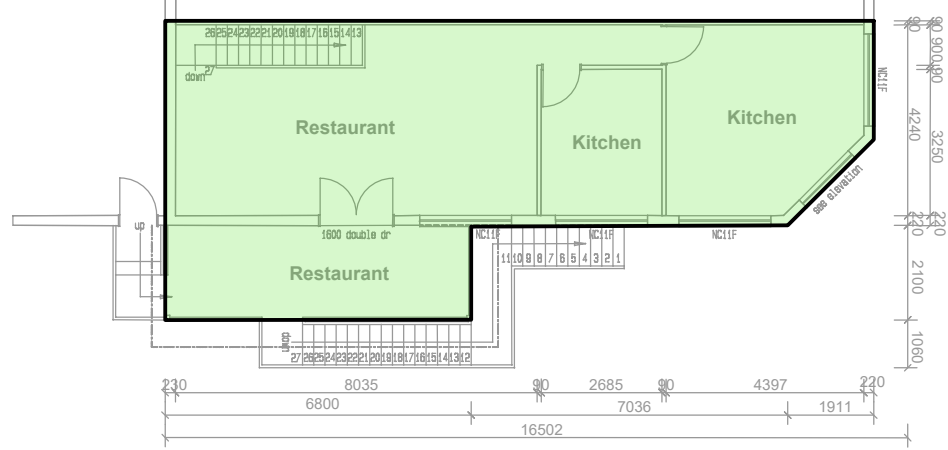

**Main Building:
Second Floor
= 84m²**