

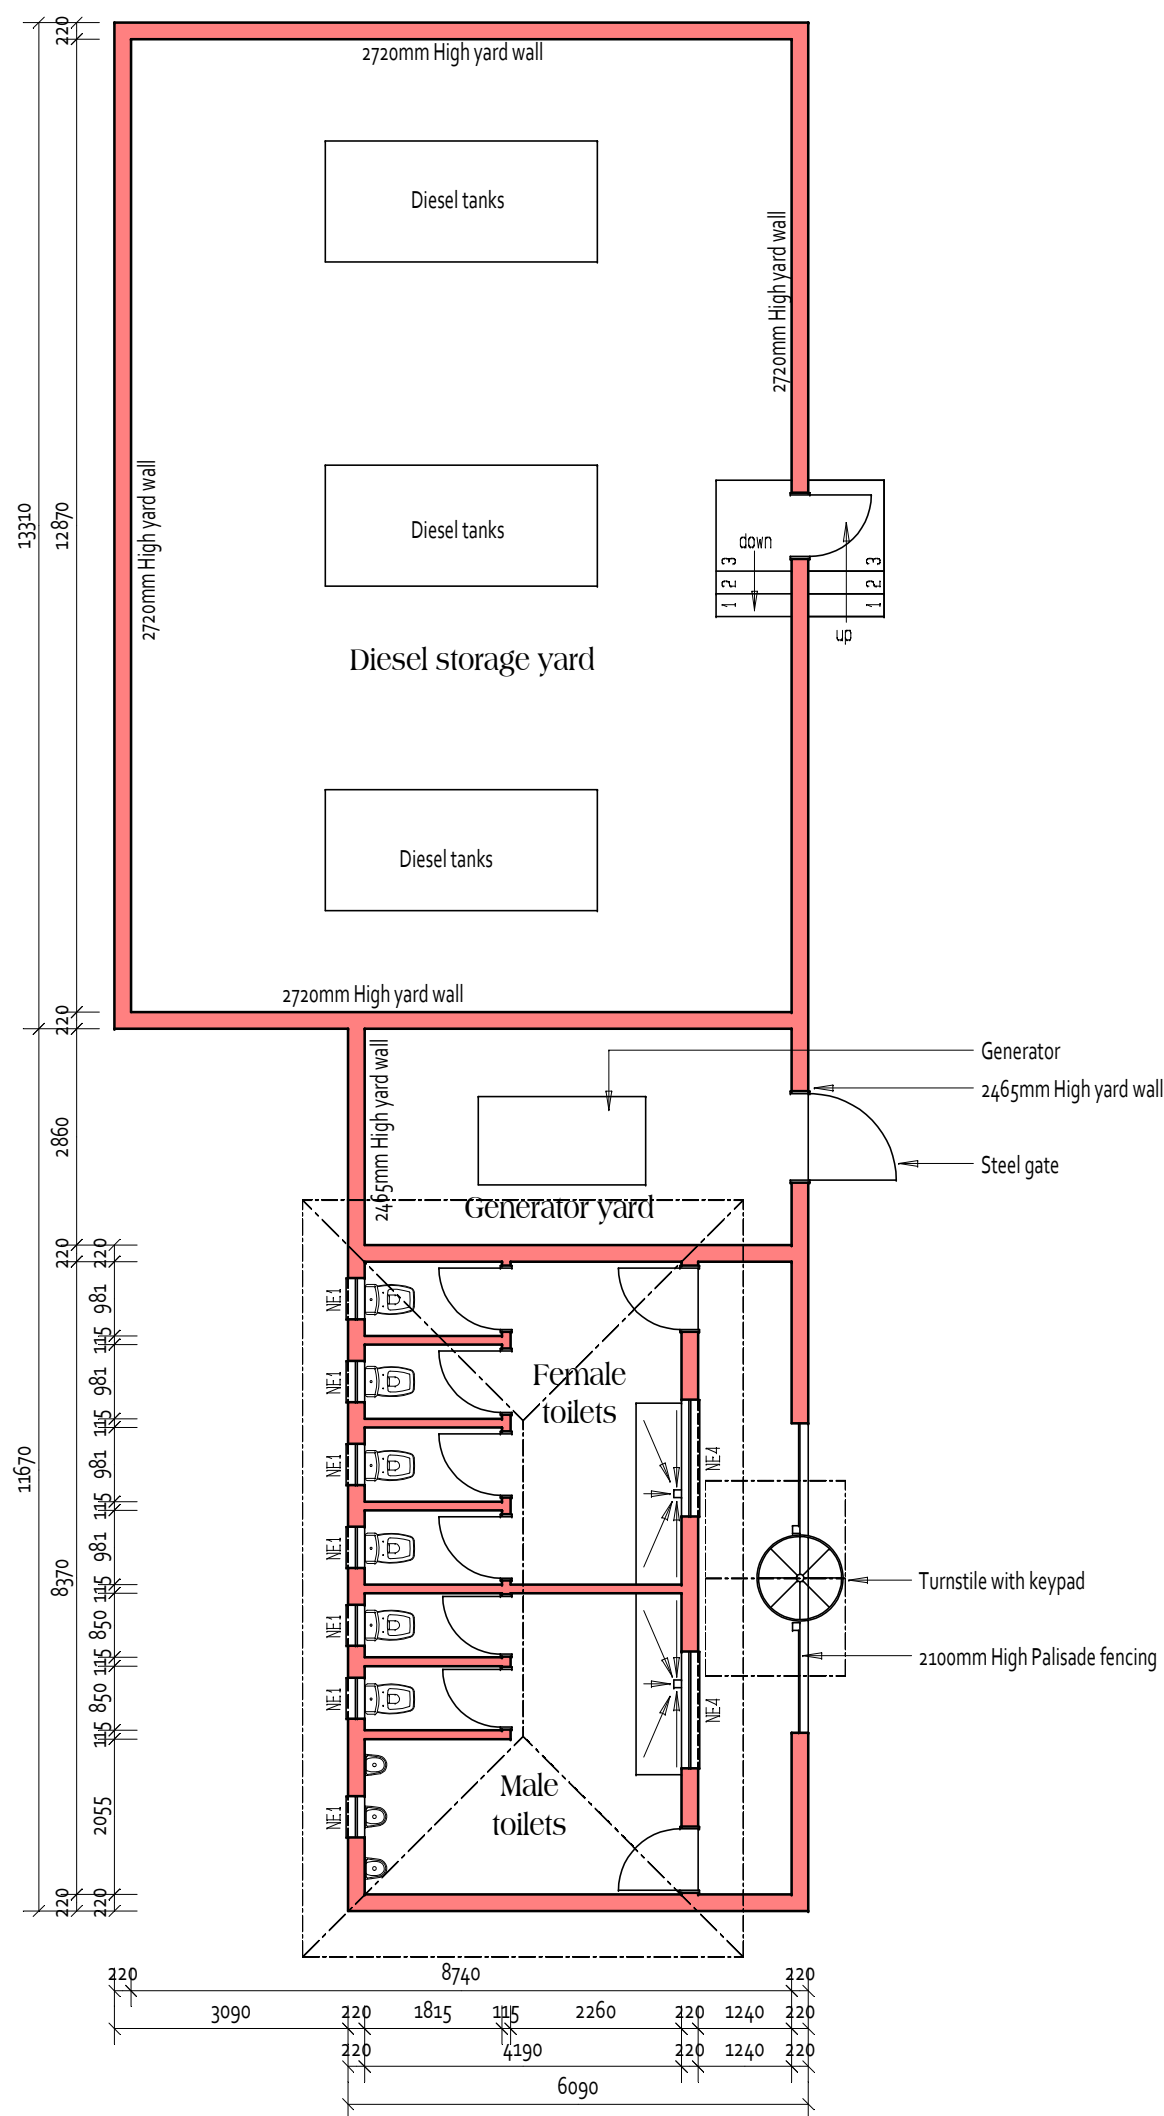
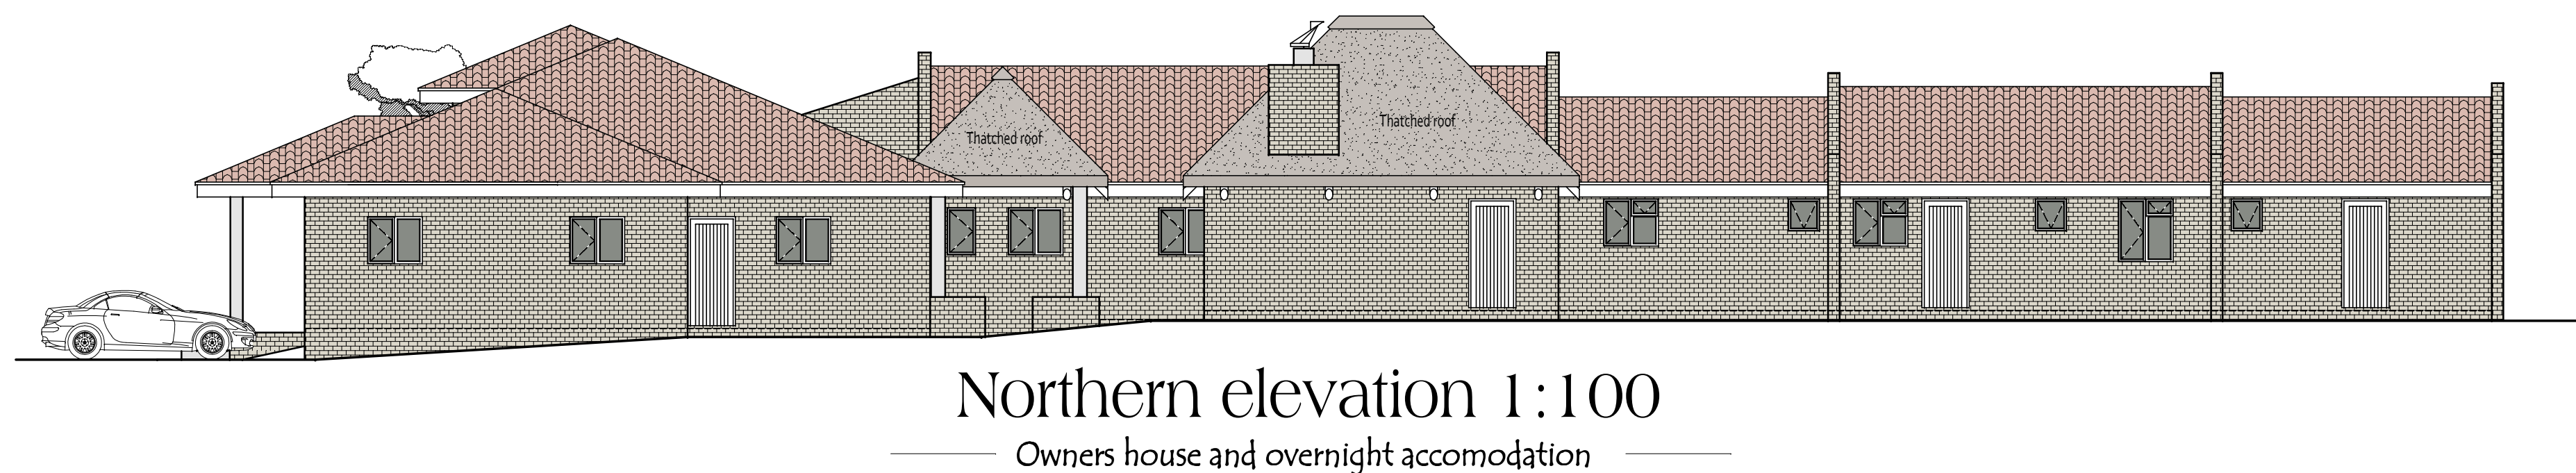
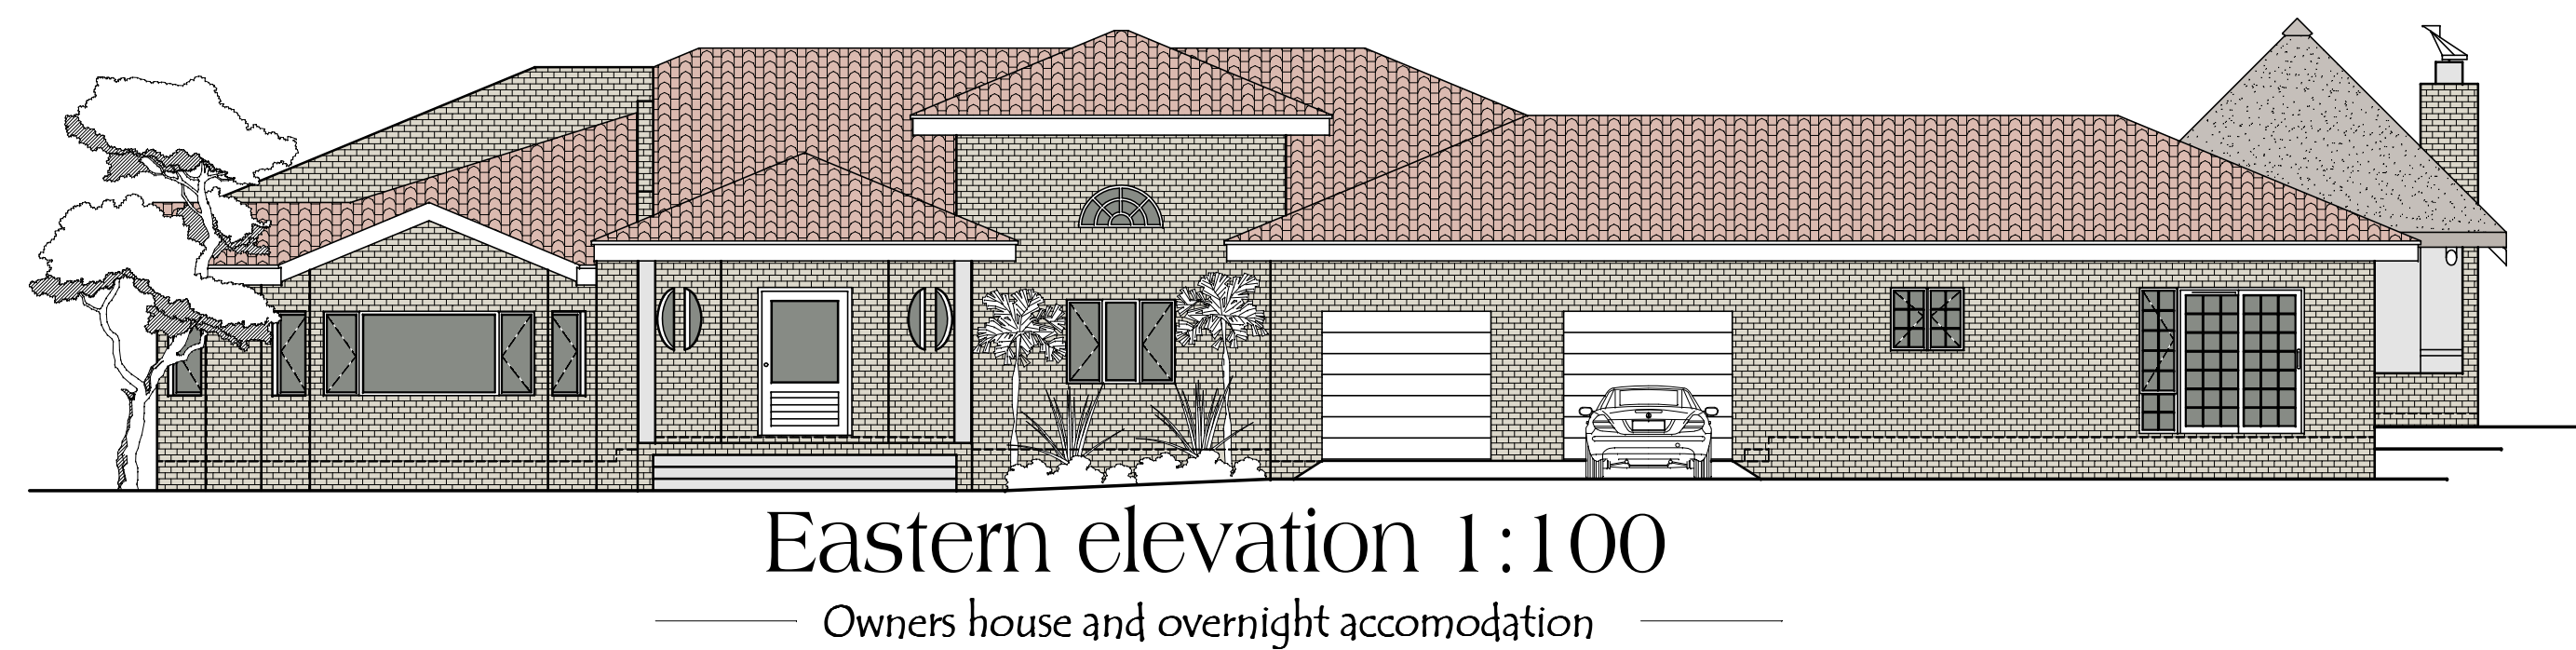
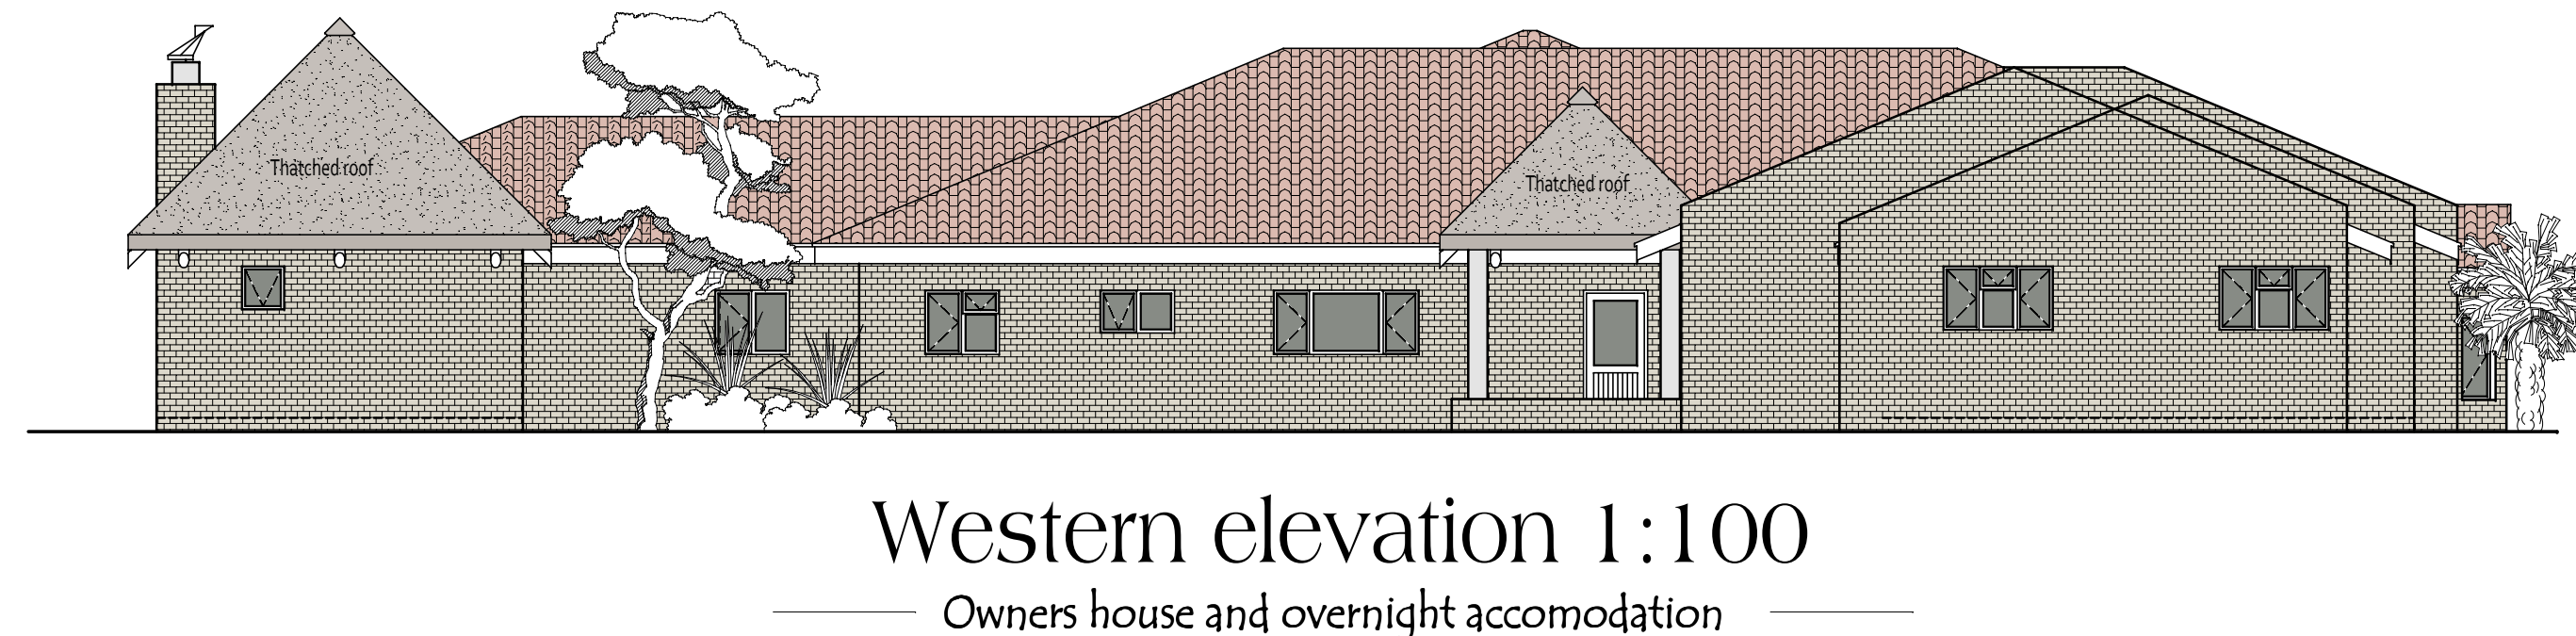
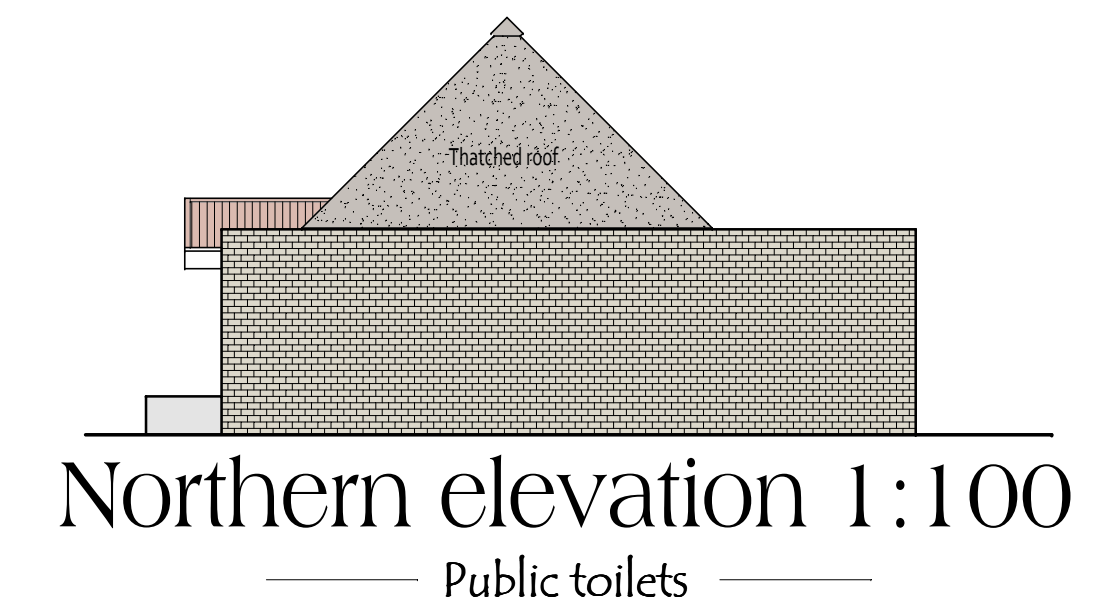
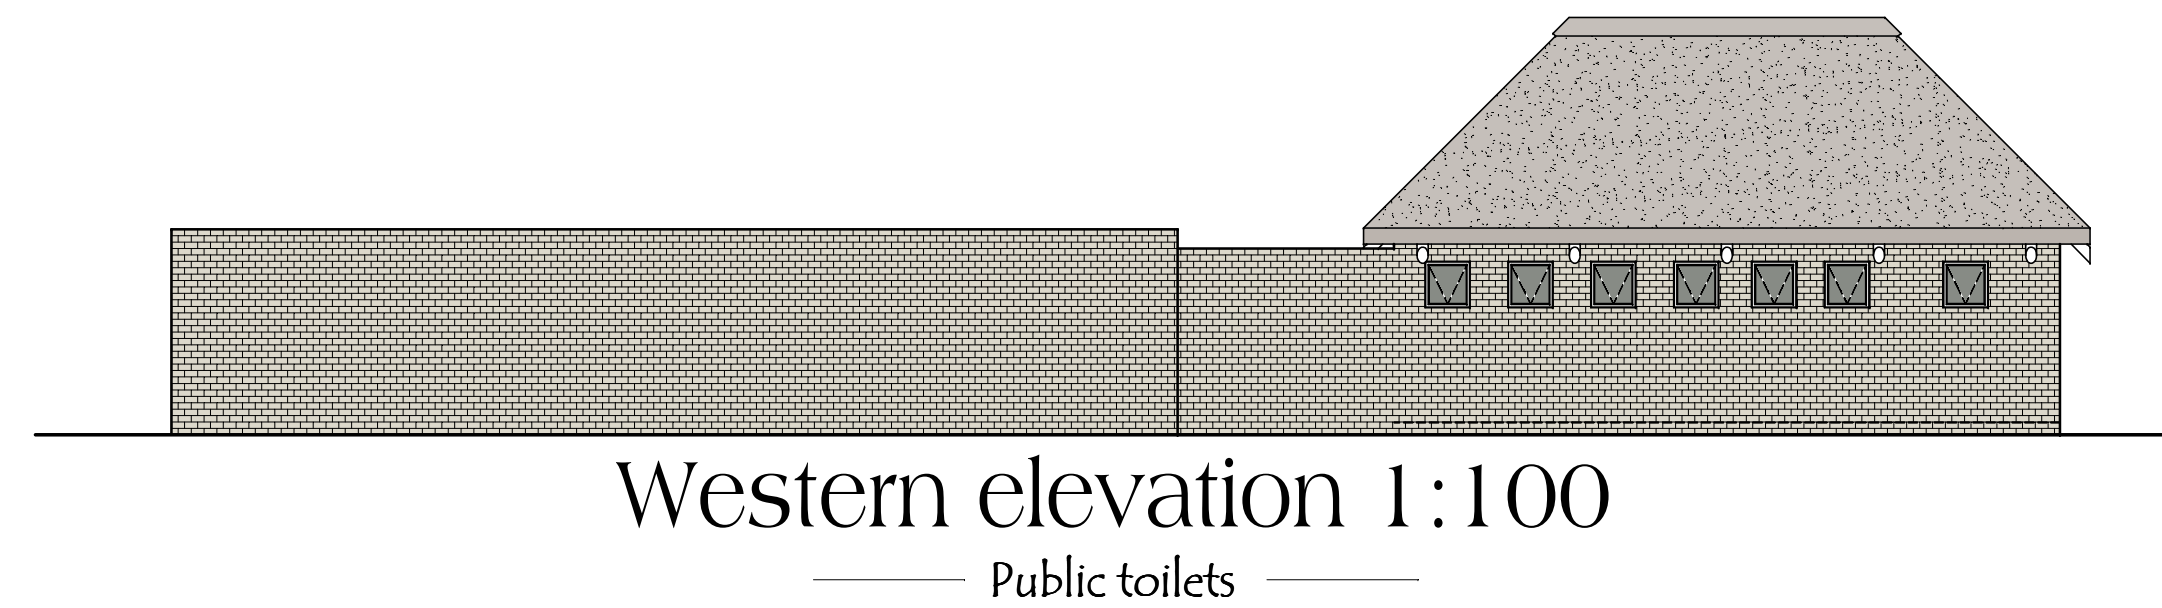


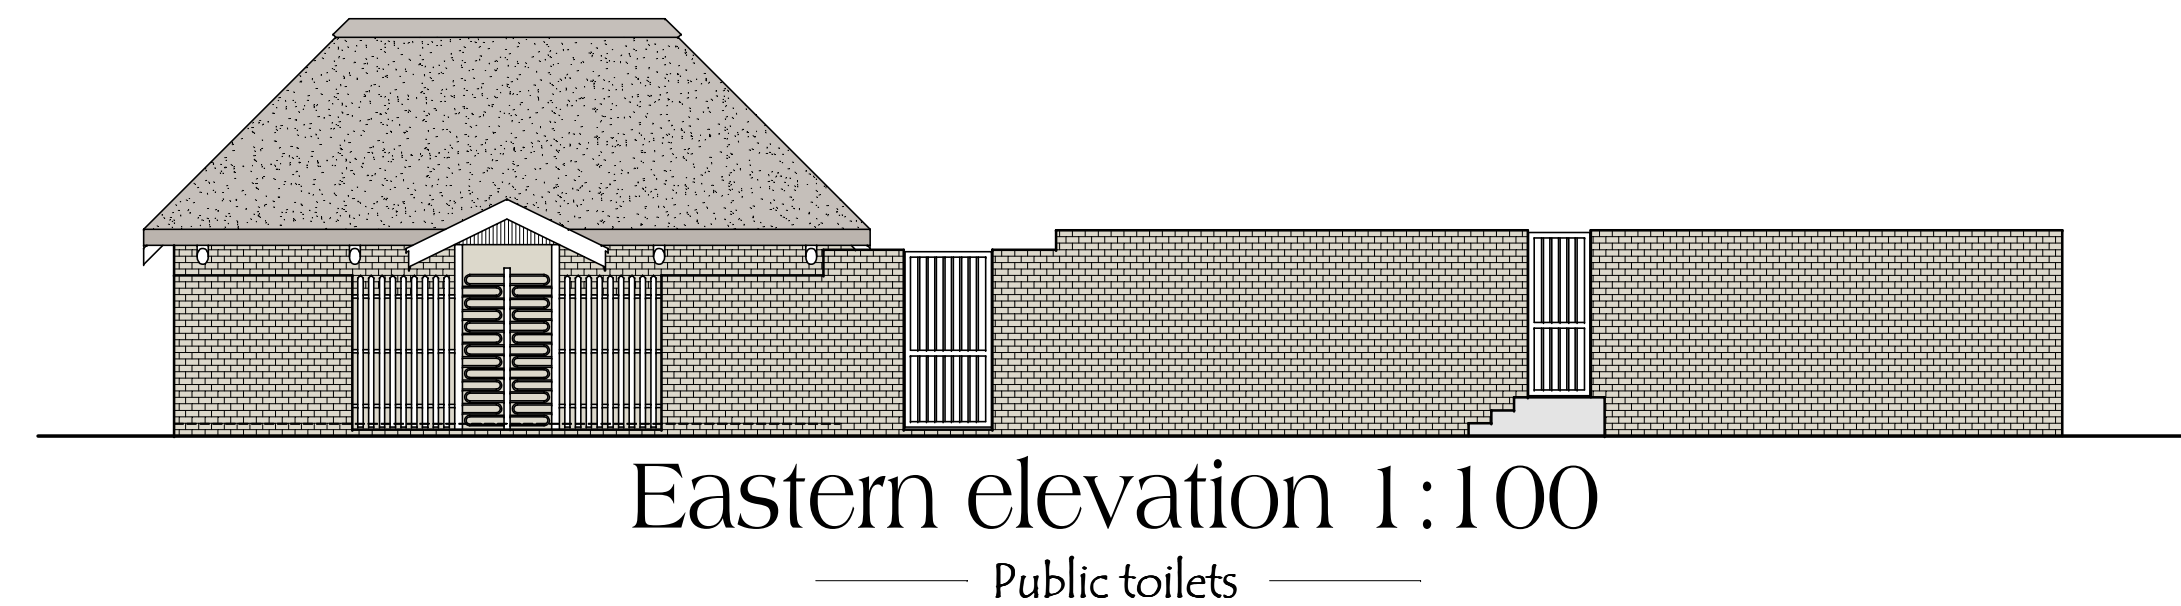

Floor plan 1:100
Public toilets

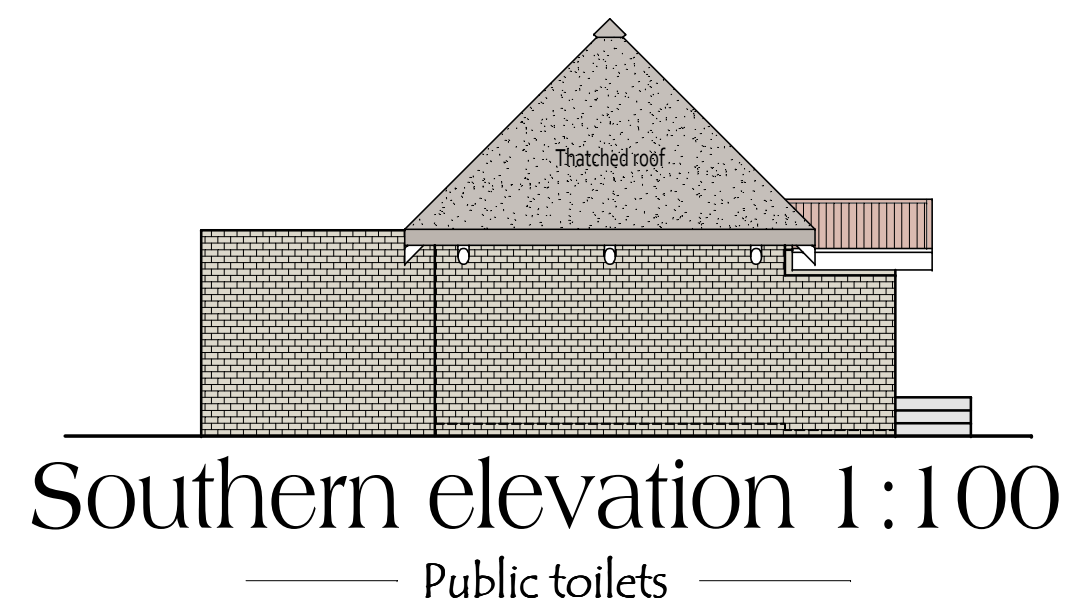

Plan no: 2020/26

Proposed "AS
BUILT" plan for
existing structures
on Ptn 74 of the farm
Commissiesdrift
327 JQ.



Danie Botha
Cell: 082 611 2566
email (Danie): arcdzine@gmail.com
email (Office): roelienbotha@yahoo.com

This plan is copy protected