


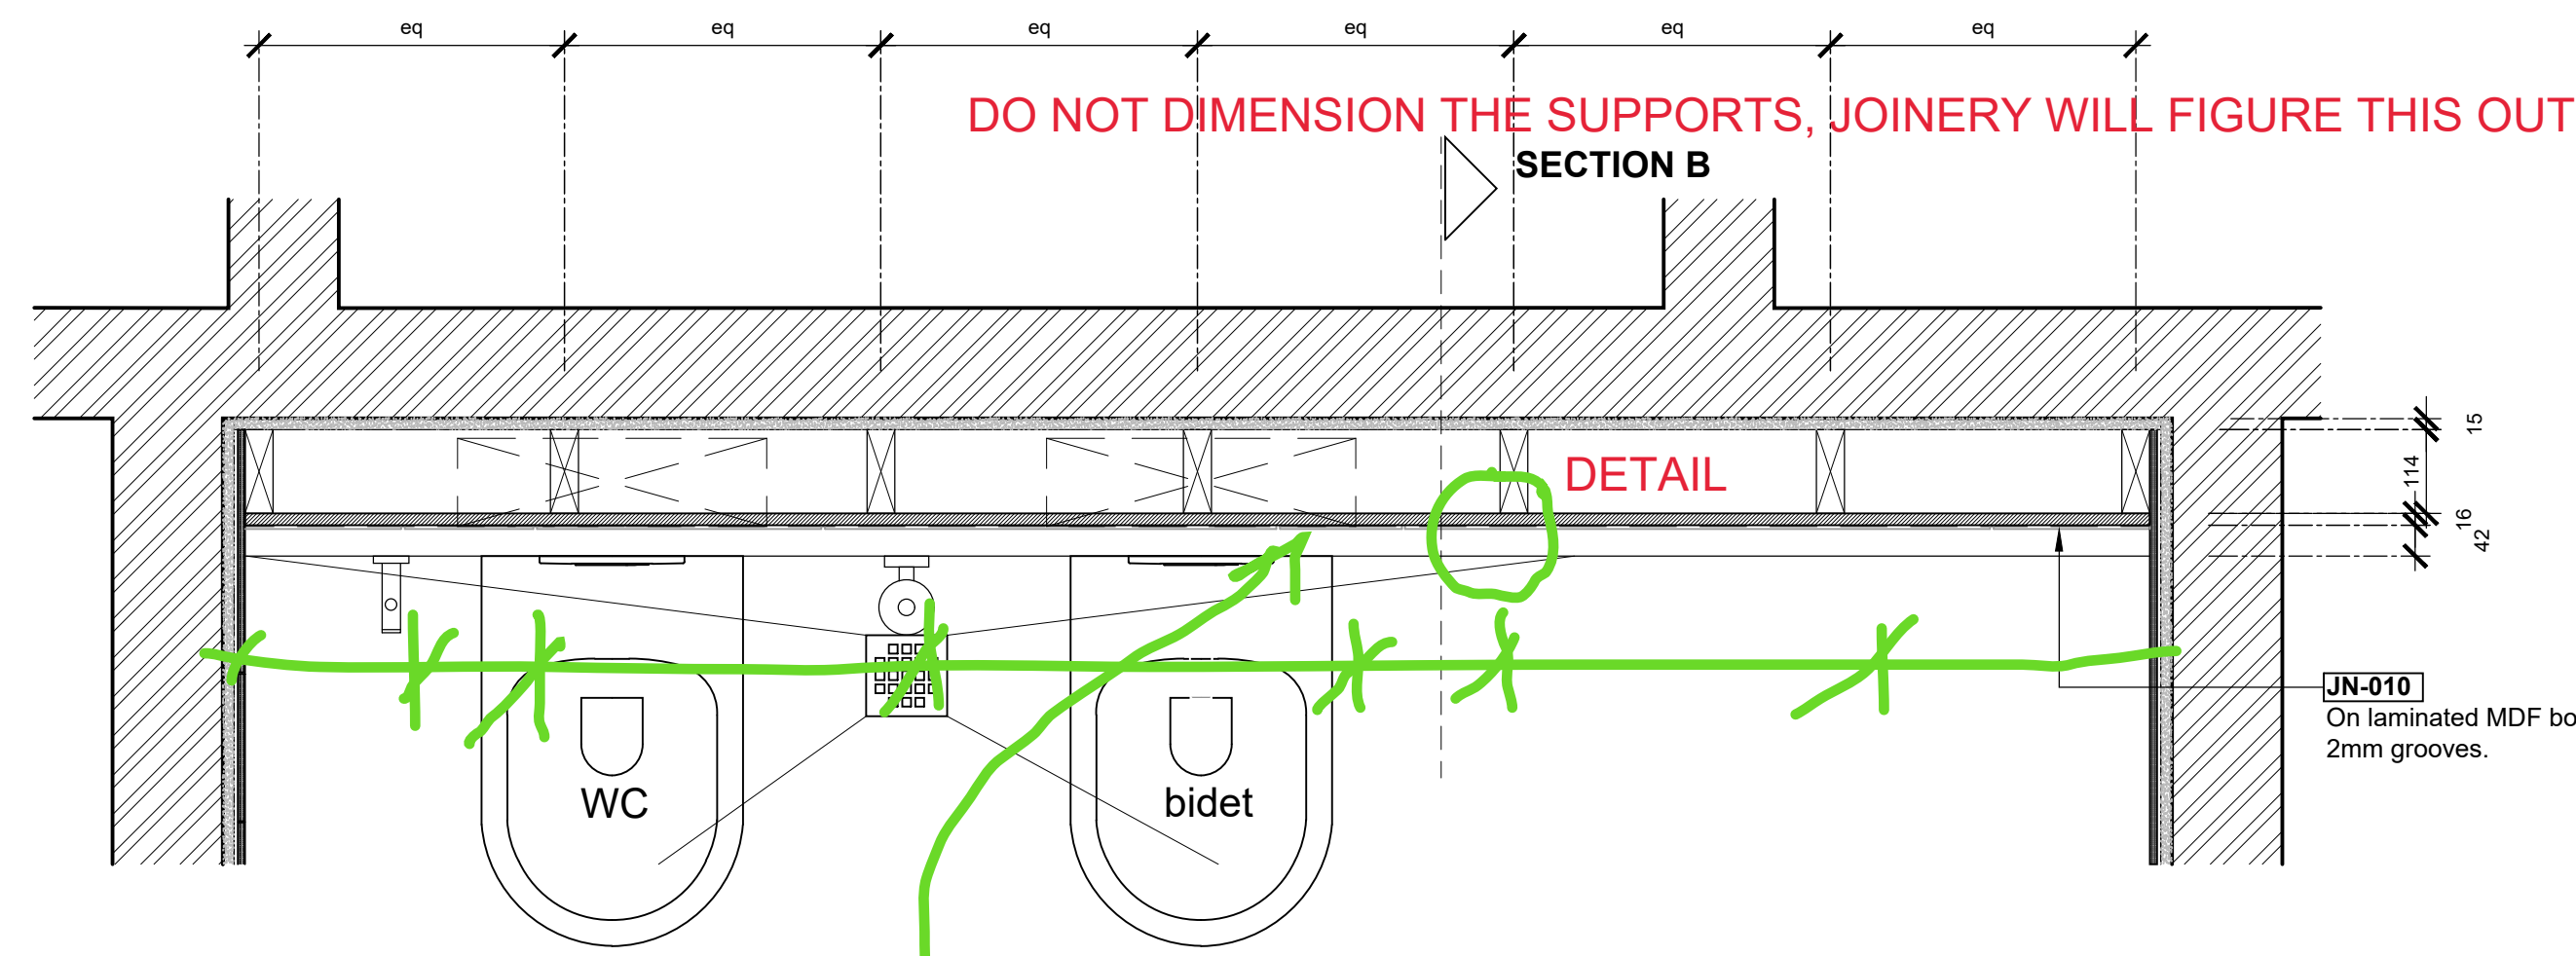


o section A scale 1 : 10

NOTE: WE ONLY DIMENSION/NOTE THE ITEMS THE JOINER DOES, NOT THE CONTRACTOR




3D image for reference only


THESE PANELS ARE RANDOM IN SIZE, AND THERE IS A SHADOW GAP BETWEEN THEM. ADD DIMENSIONS AND DETAIL HOW THEY JUNCTION (10MM SHADOW GAP, INSERT U-CHANNEL IN BRASS)

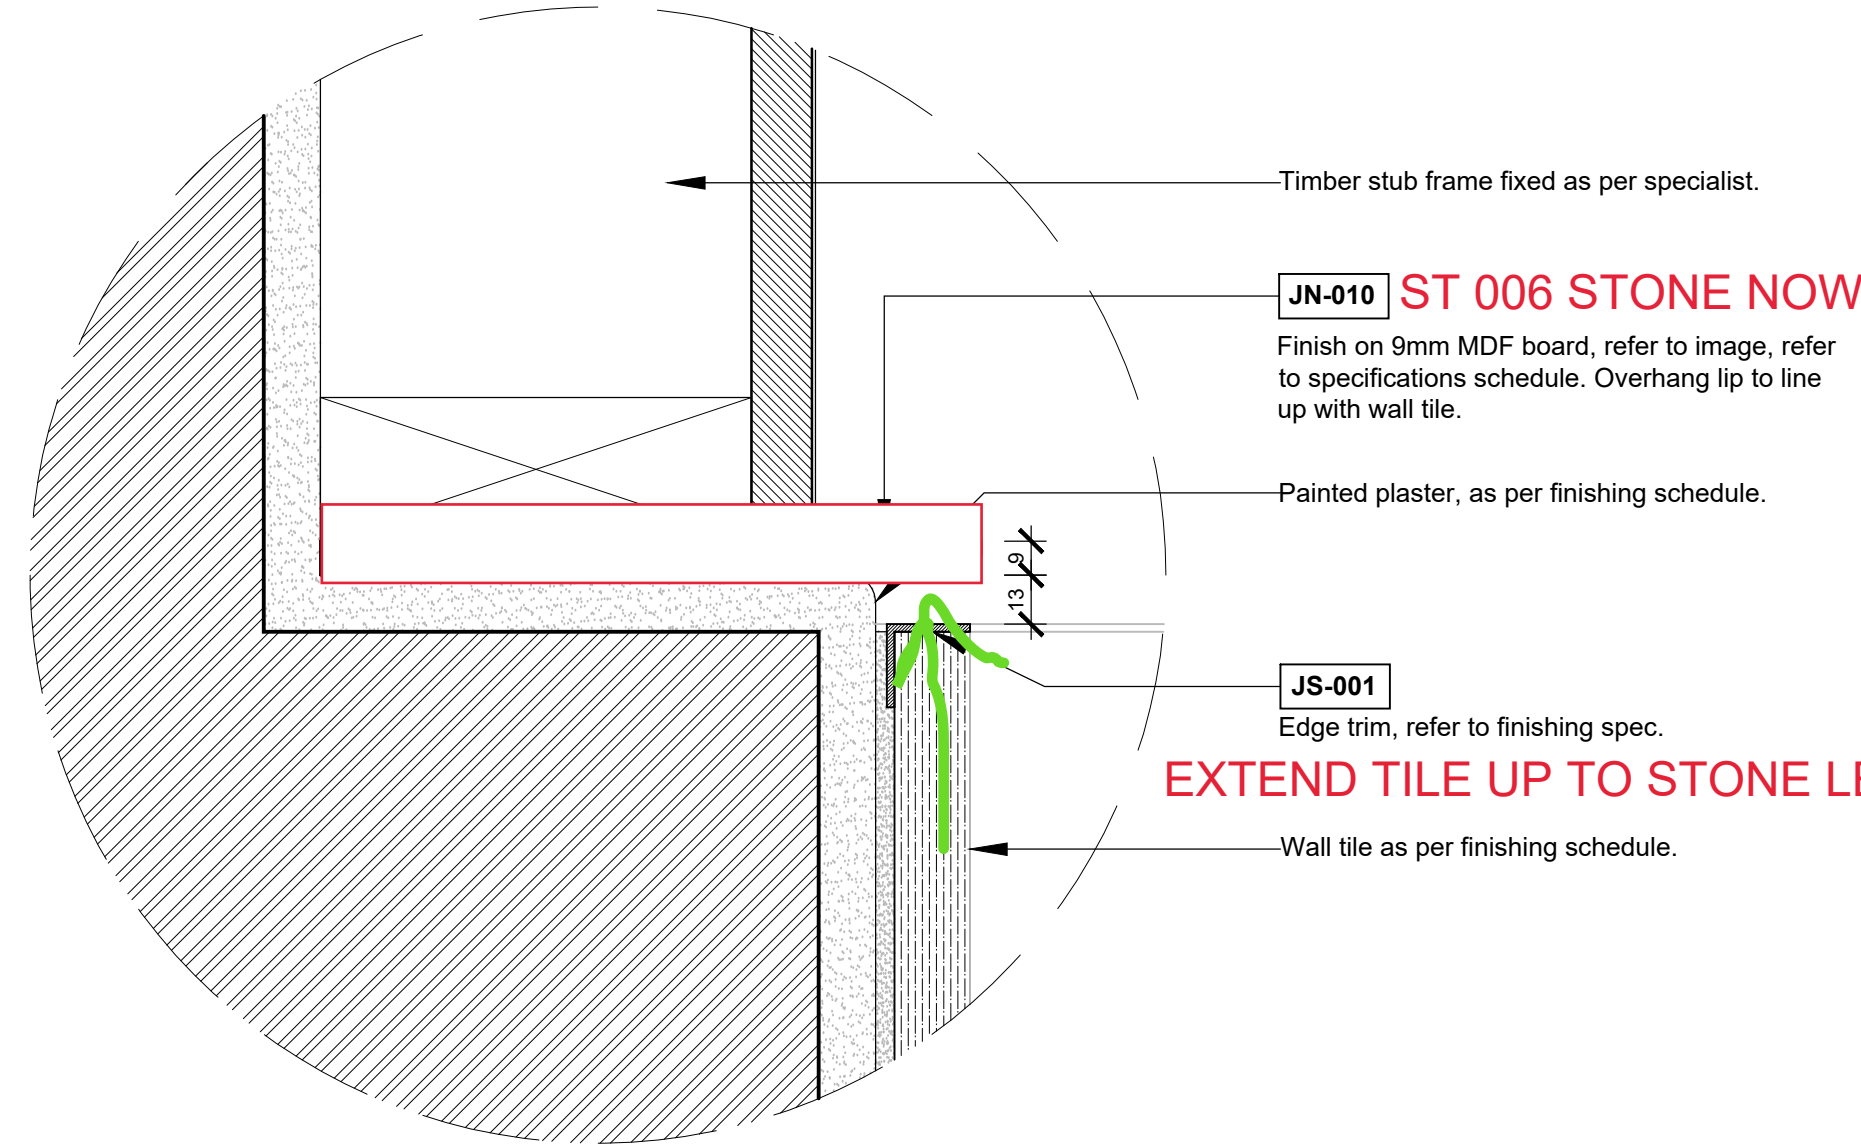


o Detail 1 scale 1 : 2

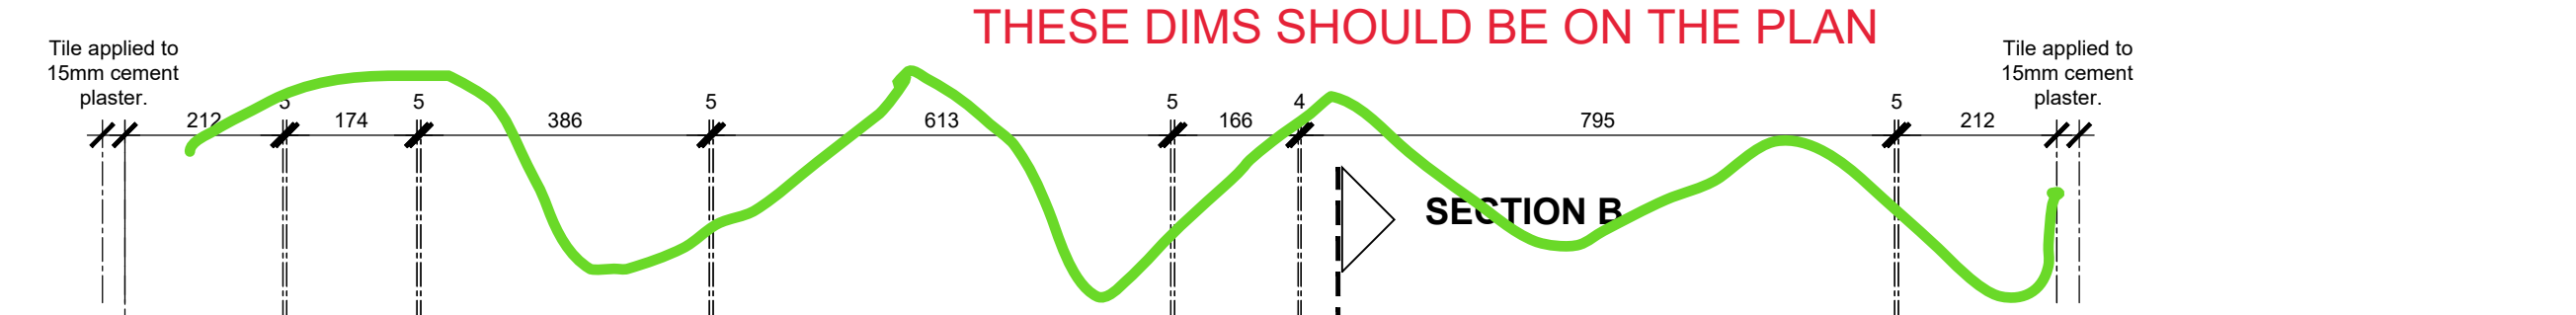

ONLY HEIGHTS ARE TO BE DIMENSIONED IN ELEVATIONS

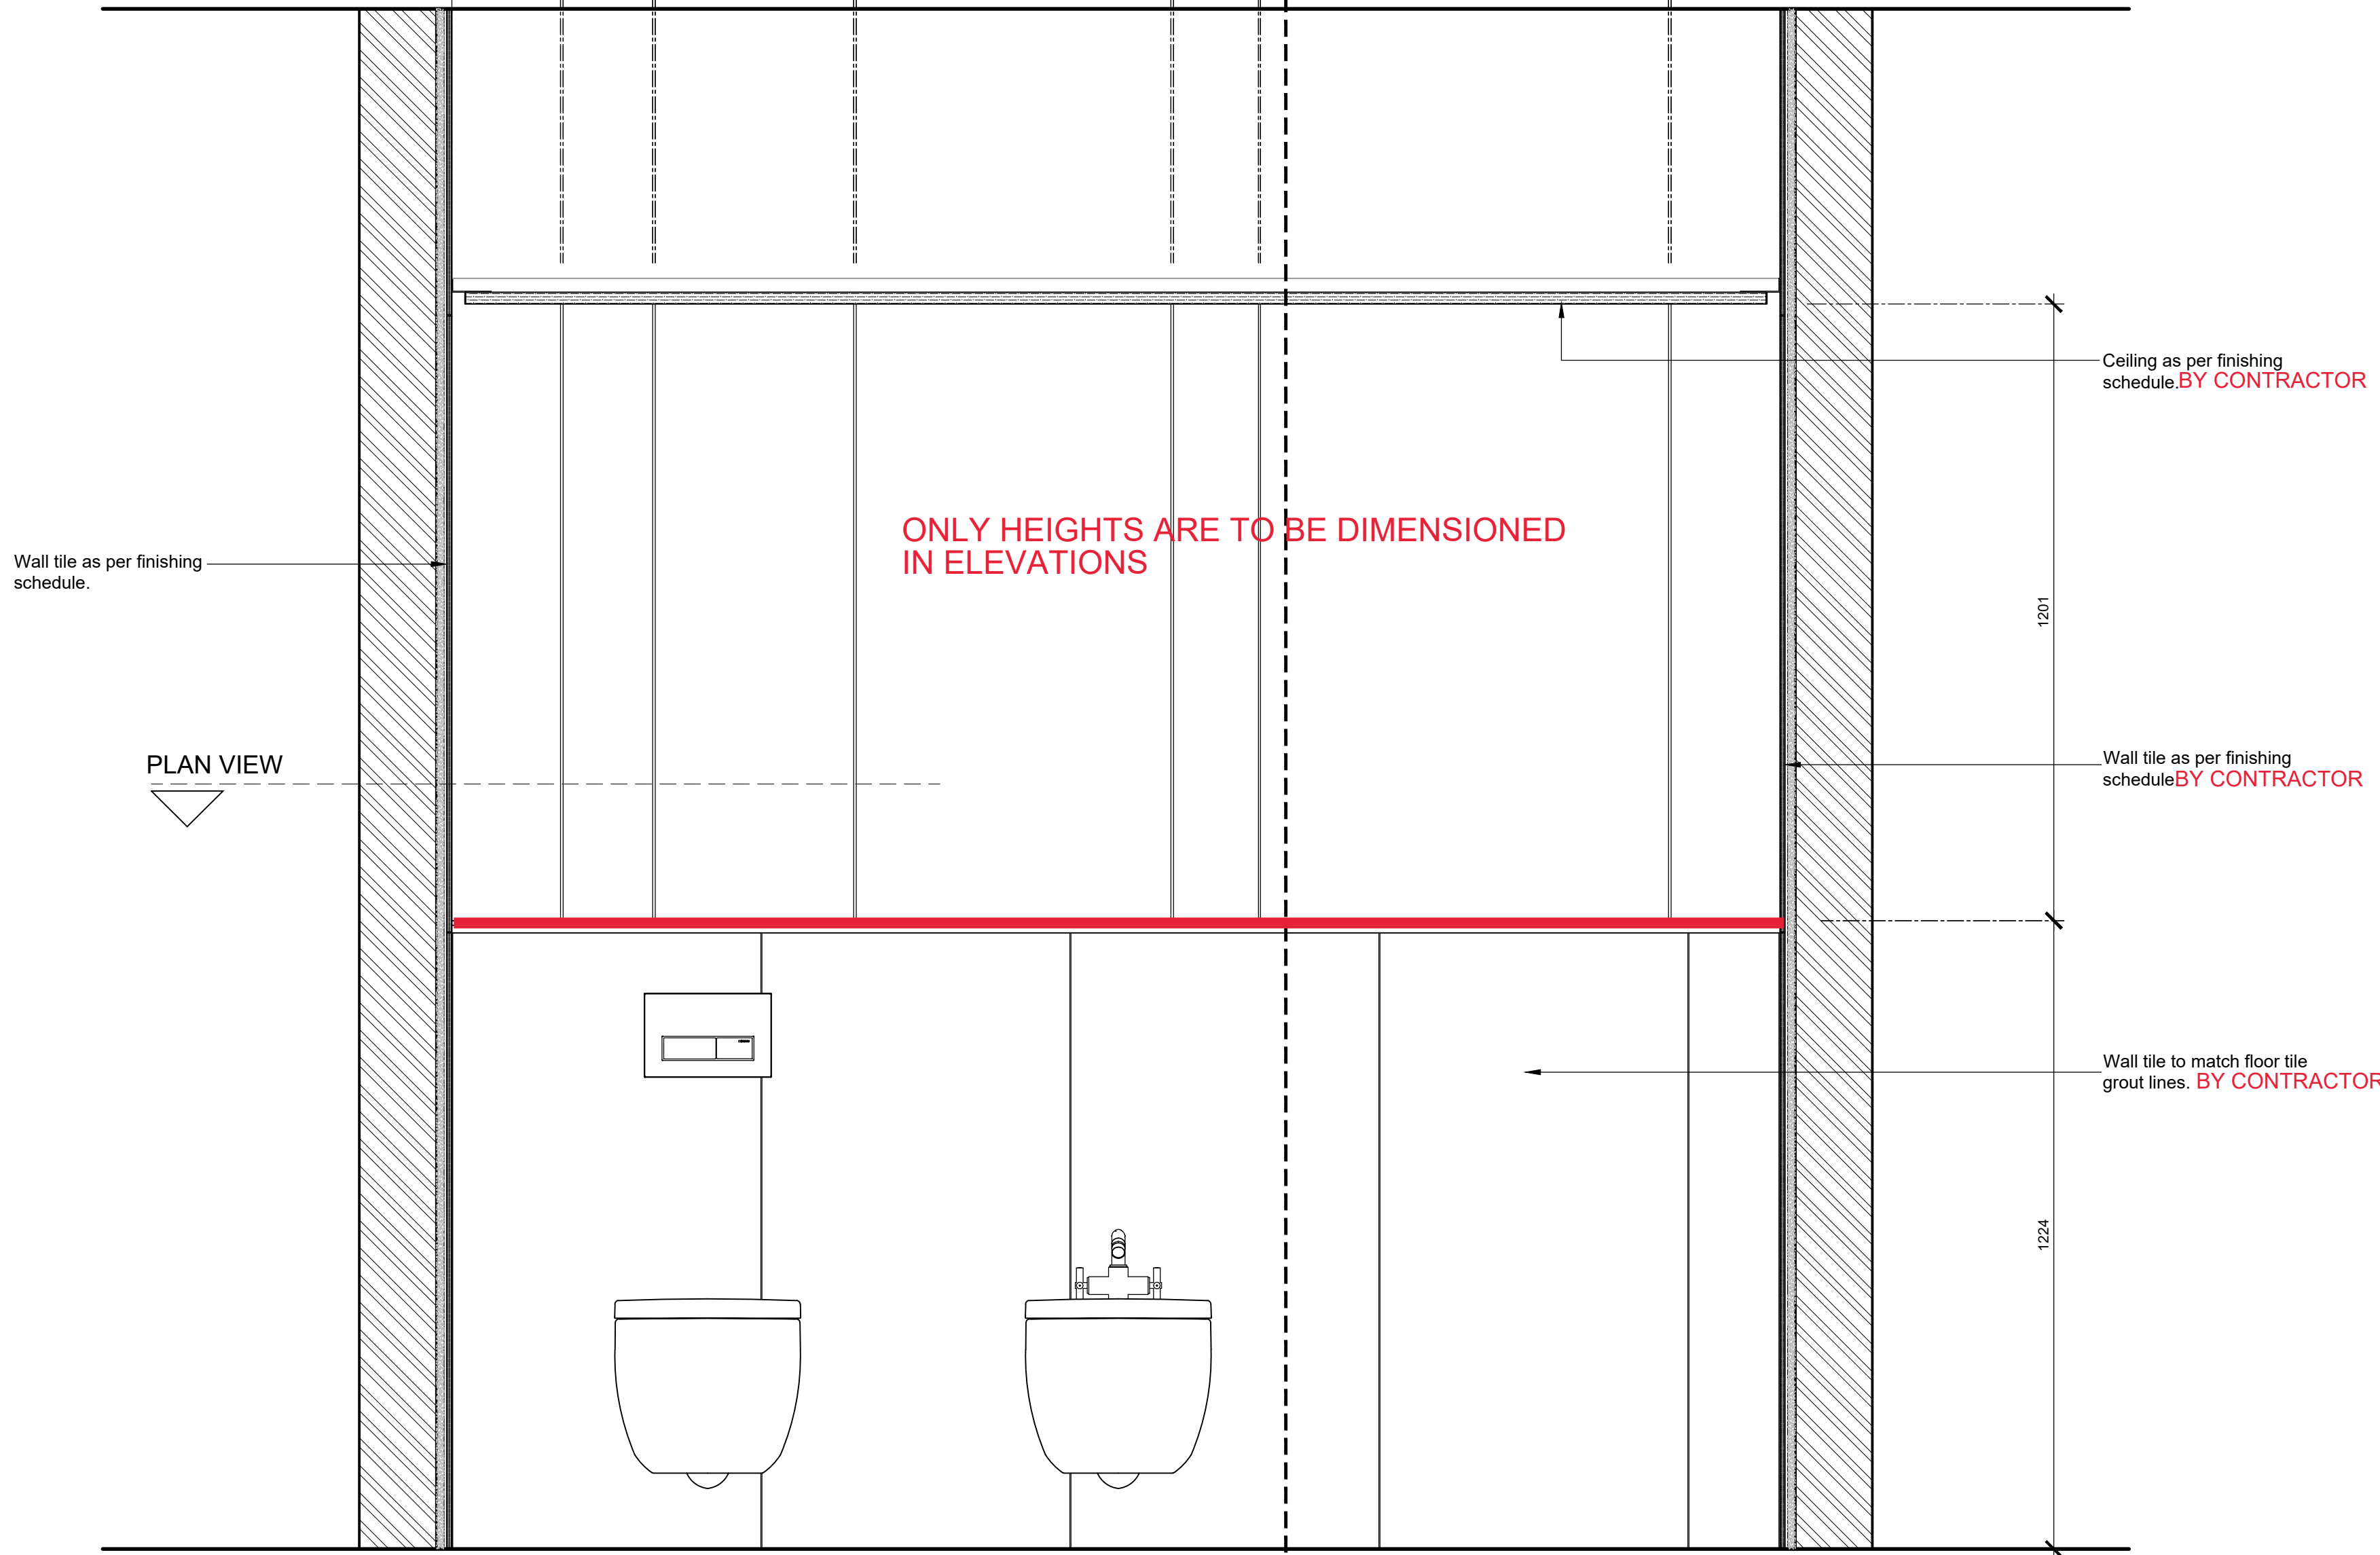

o front view scale 1 : 10

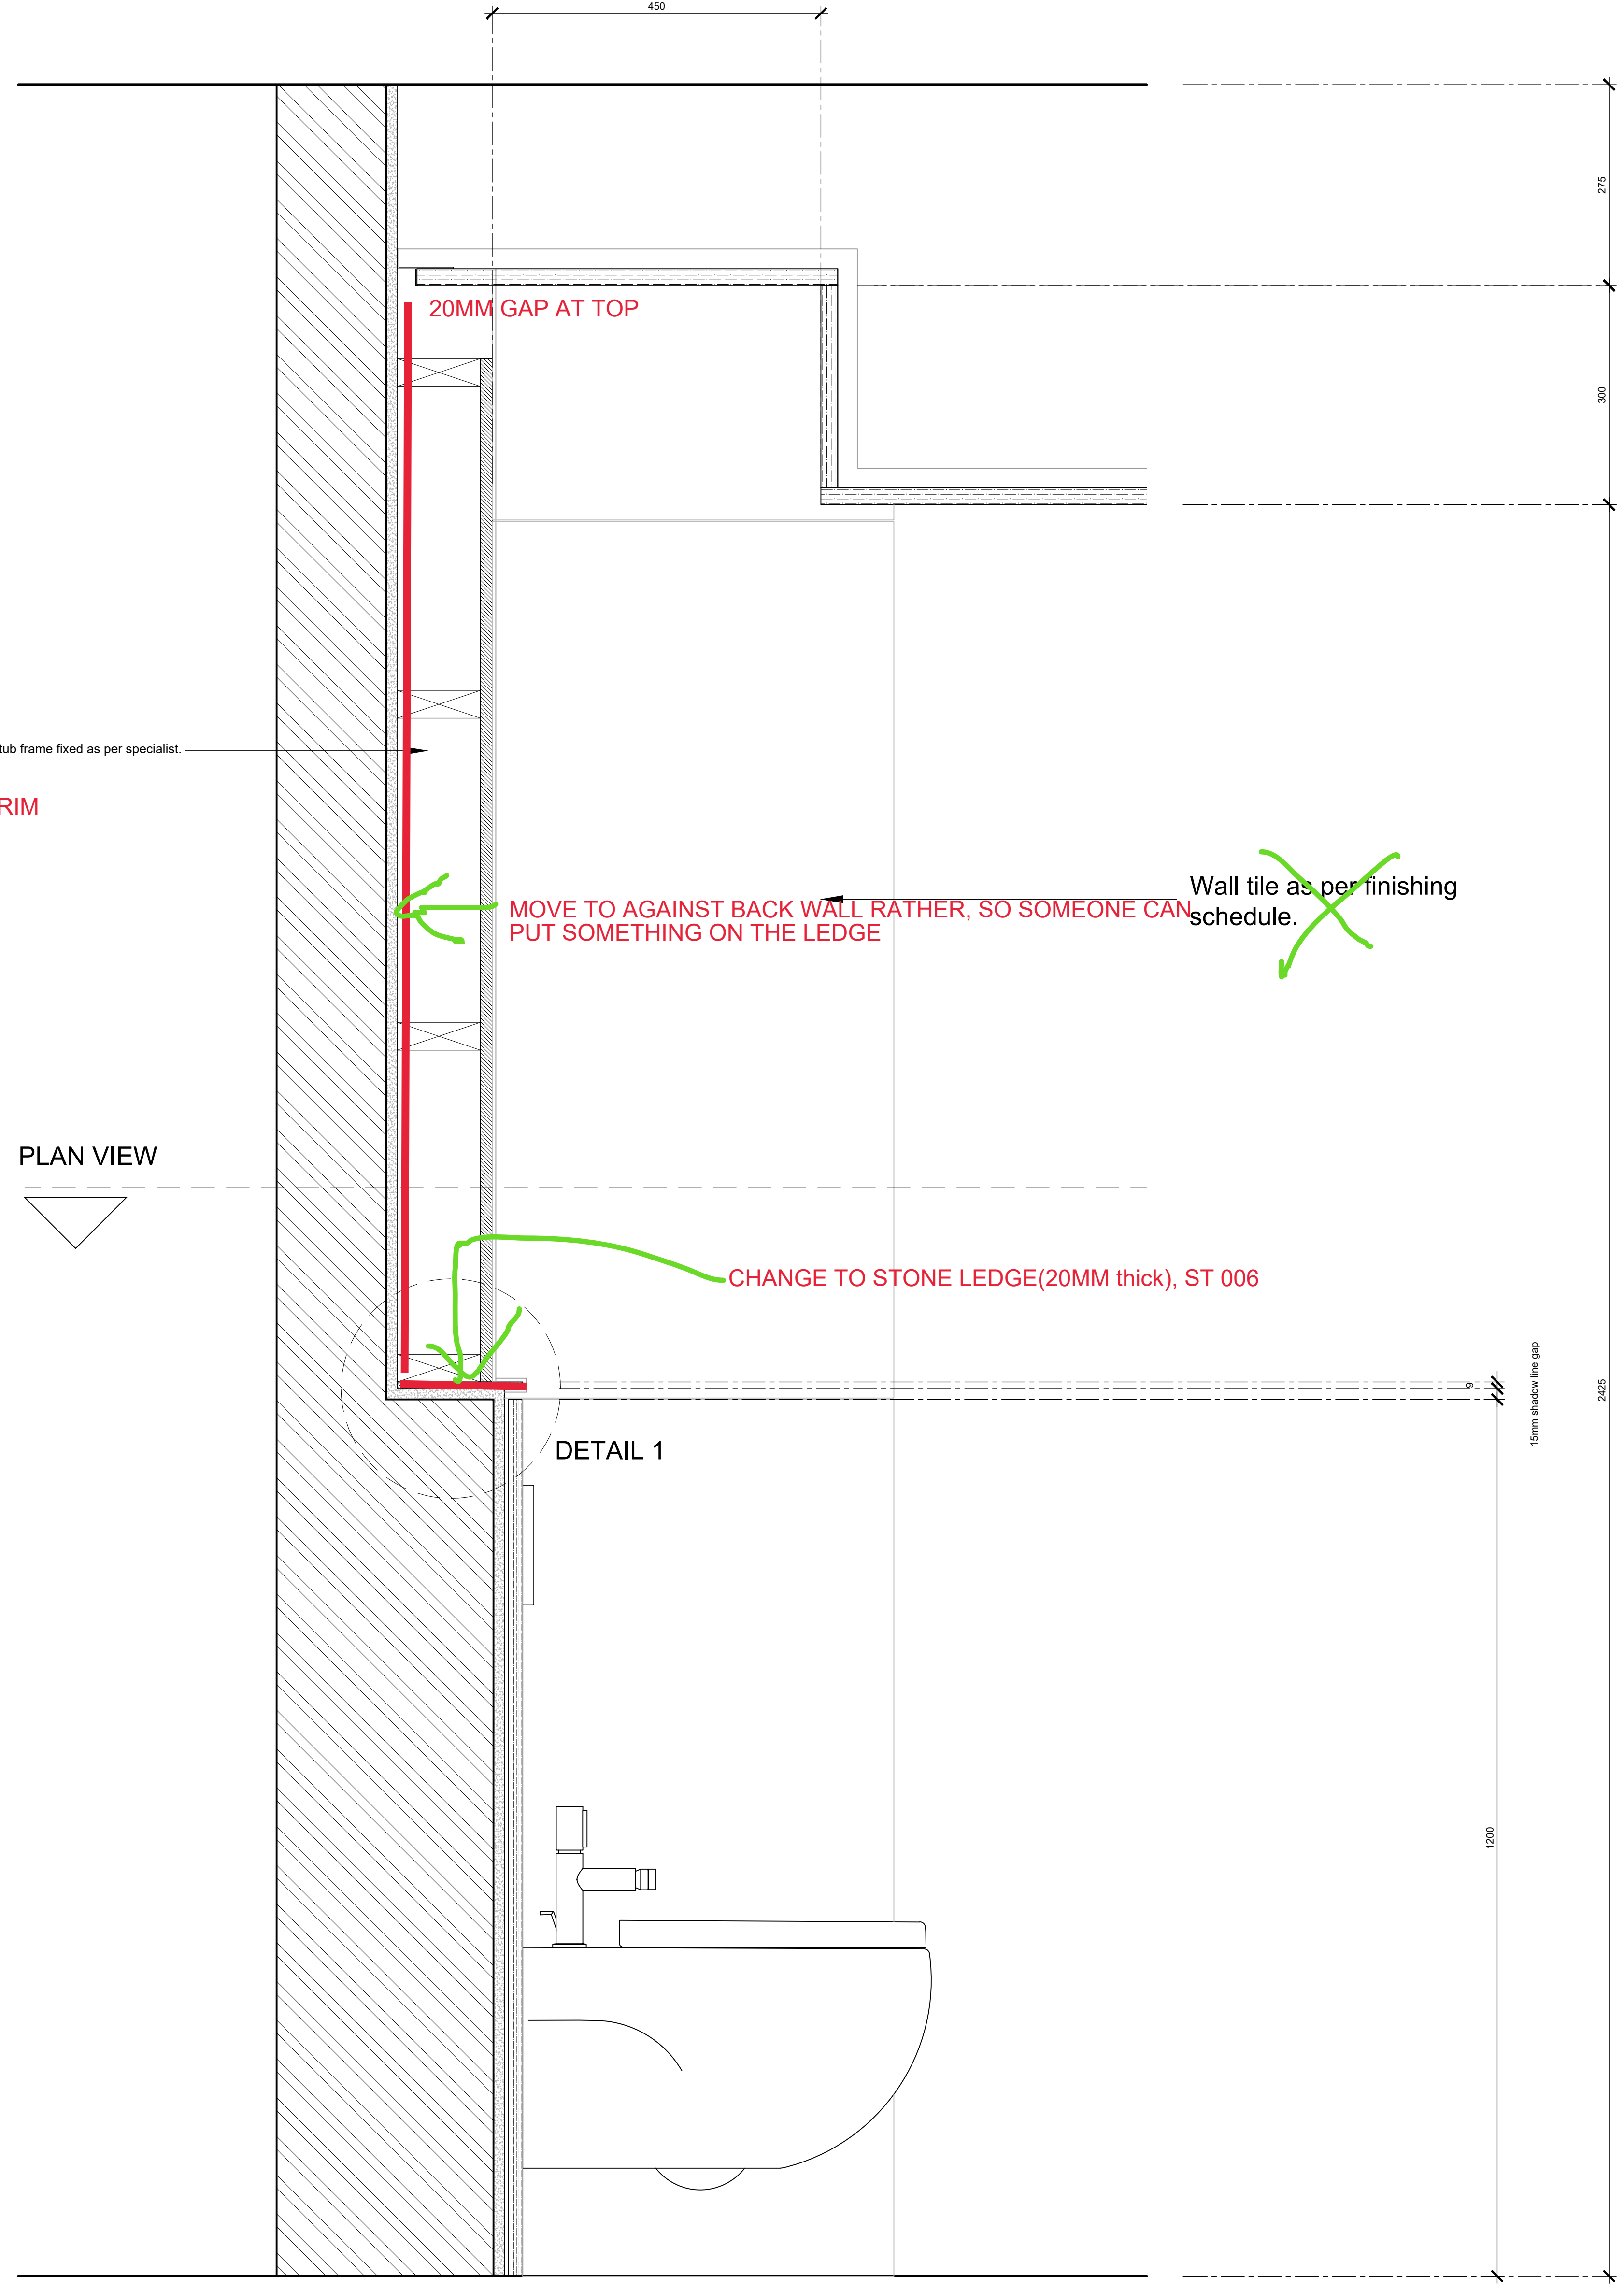

o section A scale 1 : 5

MOVE TO AGAINST BACK WALL RATHER, SO SOMEONE CAN PUT SOMETHING ON THE LEDGE

Wall tile as per finishing schedule.

CHANGE TO STONE LEDGE(20MM thick), ST 006

- Copyright and right of reproduction of this drawing and/or portion thereof is reserved by Source.
- Contractors and subcontractors to verify all levels, heights and dimensions on site, and to check same against the drawings, before putting any work in hand.
- Quality of all materials and workmanship to comply with the relevant SABS and BSS specifications.
- The contractor is responsible for correct setting out on the specified works.
- Contractors are to ensure that all details shown on this drawing are in complete compliance with local authority by-laws and regulations.
- Contractors shall be responsible for ensuring the structural stability of all components of their work and ascertain that the main structure is capable of supporting all loads applied thereto.
- Contractors are to locate and identify existing services on site, and are to protect these from damage throughout the duration of work.
- Contractors are to ensure that their work on site during construction is adequately protected at all times, and the responsibility for any damages incurred lies with the contractor until final hand over.
- Contractors and subcontractors are to ensure that all components, glazing panels and shopfitted items fit through all doorways, stairwells and lifts.
- Please do not scale off this drawing. Figured dimensions are to be used at all times.
- Any queries or variations arising from any of the above, must be reported to Source for clarification, prior to the commencement of any works.
- This drawing is to be read in conjunction with Source IBA preamble documentation SIBA-PR-001. (Please request document if not provided)

REVISIONS

A	2024	VC	1. ISSUED FOR CONSTRUCTION
rev	date	name	description

TWED

SOURCE.

INTERIOR BRAND ARCHITECTURE

CPT +27 21 461 9999
JHB +27 11 268 5704
www.sourceiba.co.za

mentors: jeremy sheast, andrew merrington, marie meyer
associates: sapika troen, leana du preez, elizabeth van der merwe

TWED HEIGHTS
KAMPALA

Presidential Suite
WC Wall Panelling

project number	S-89-18	drawn by	VC
drawing number	THK-JN-8559	scale	A0 @ 1:10 & 1:5
revision	-	date	2024.03.11

drawing approval
Rev.-_20**.***_IS

FOR CONSTRUCTION