




N O R T H E L E V A T I O N

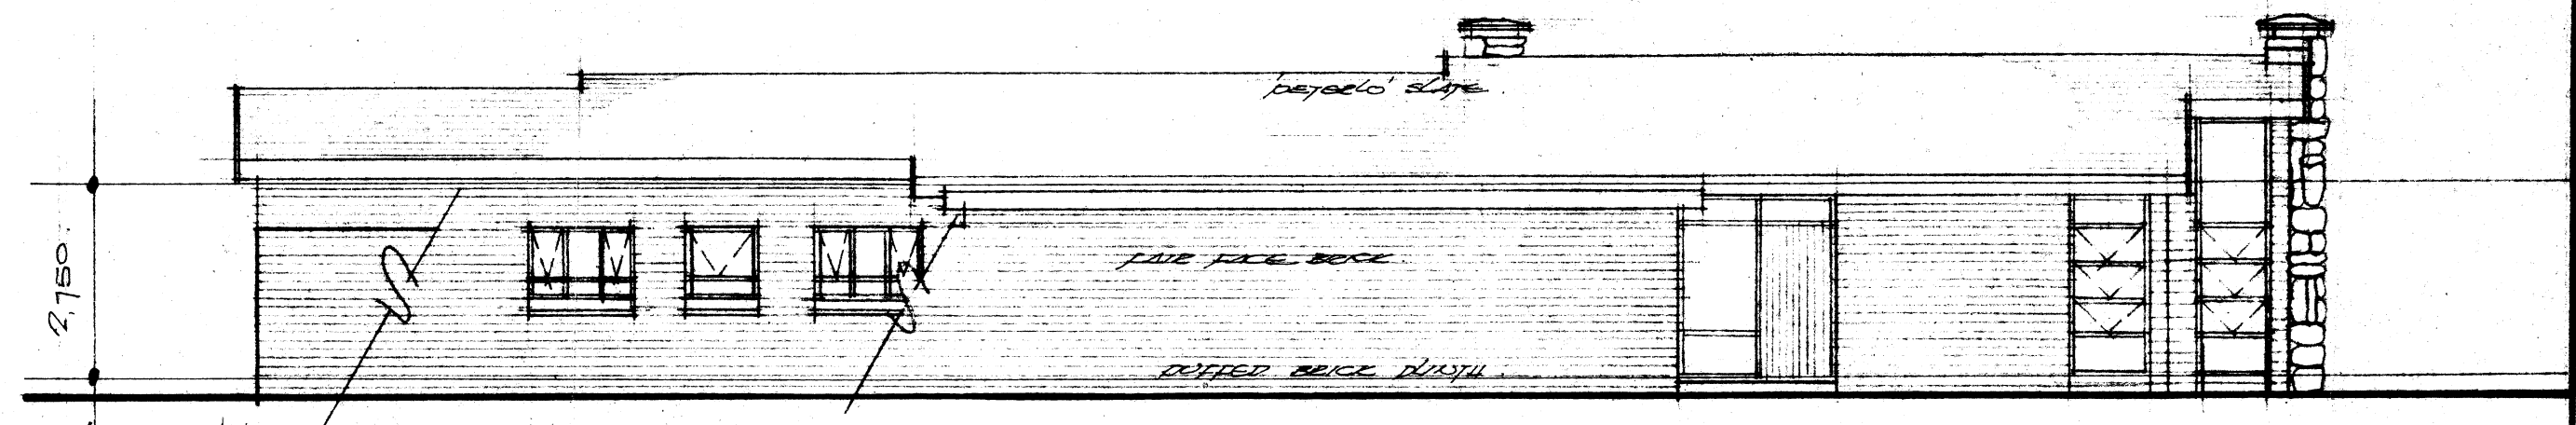


S O U T H E L E V A T I O N

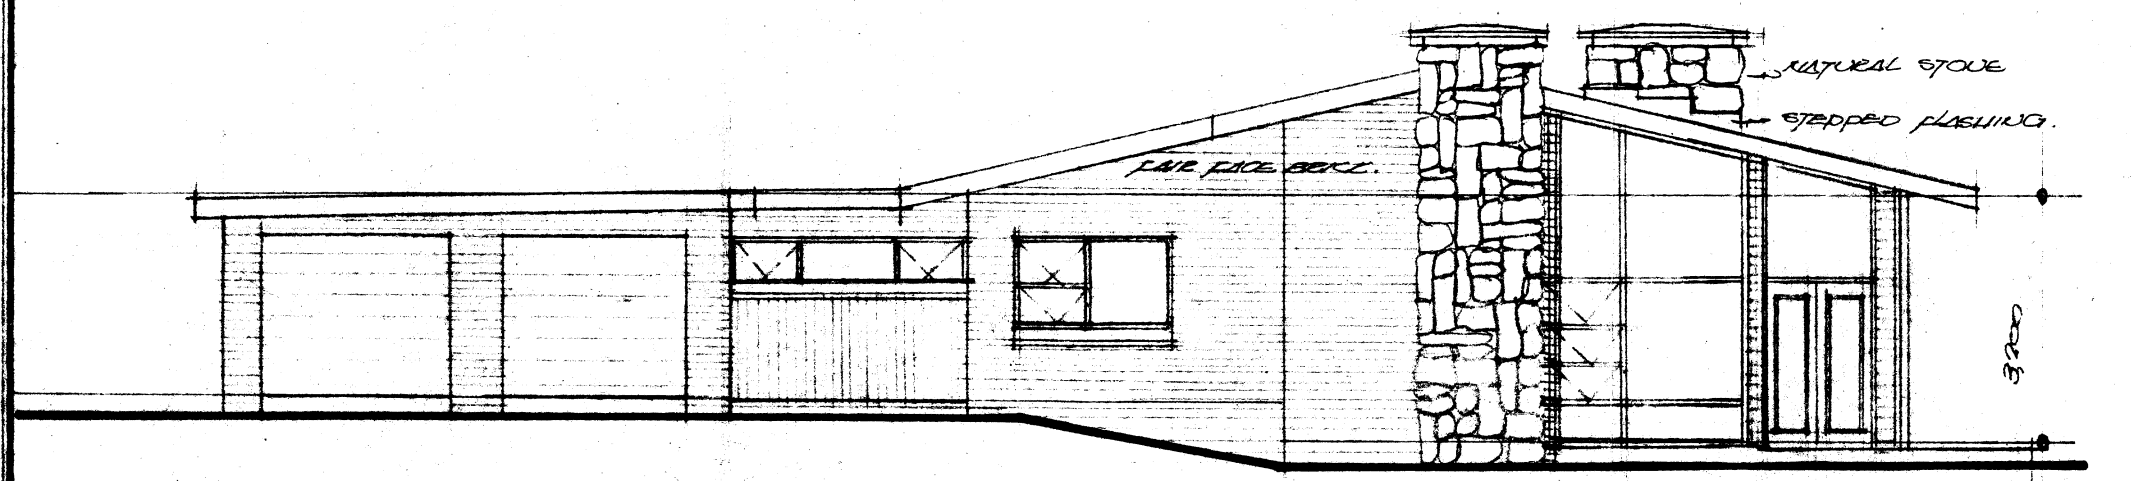


E A S T E L E V A T I O N

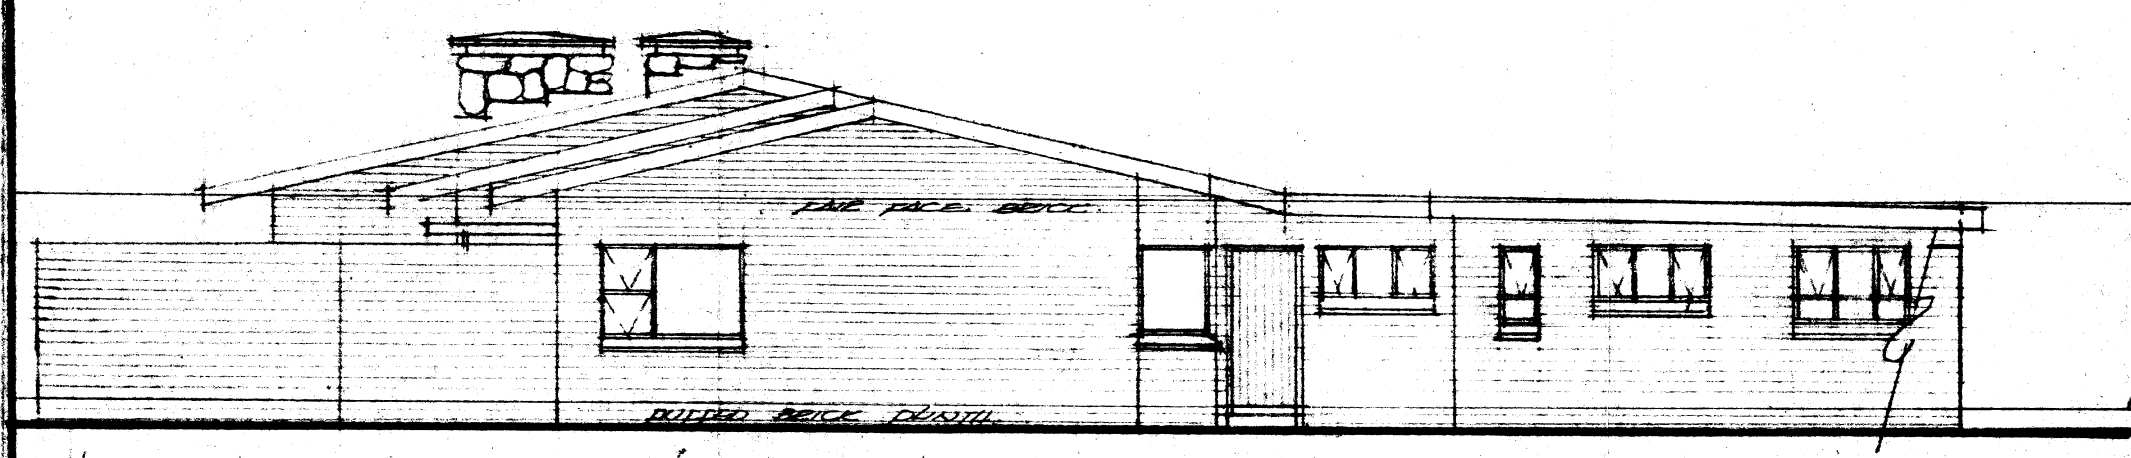



W E S T E L E V A T I O N

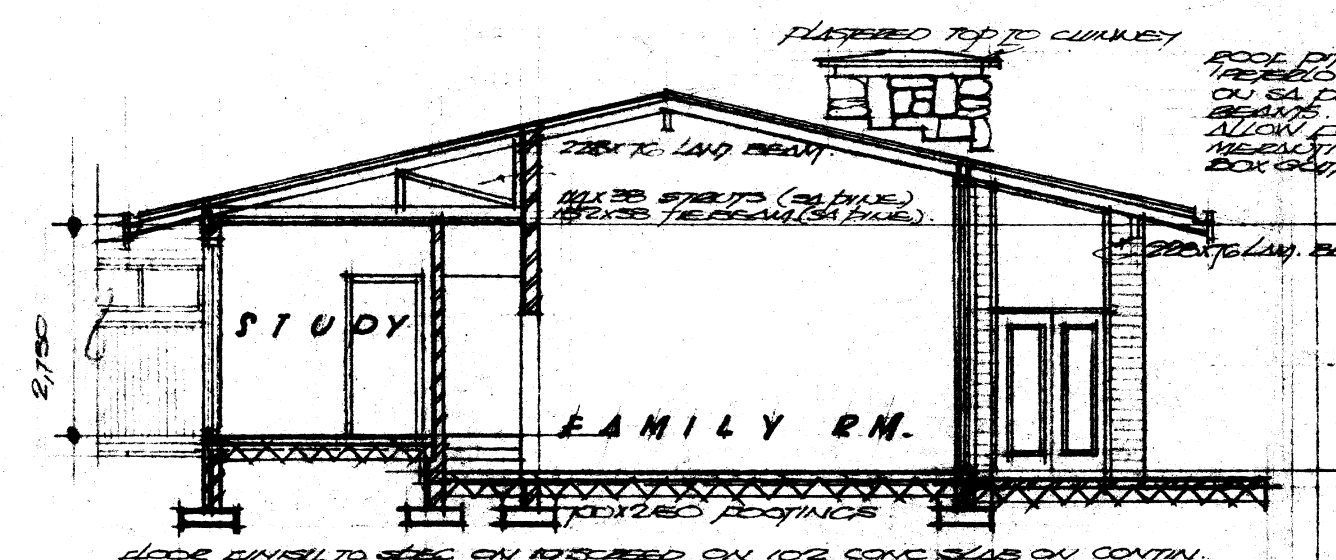

S E C T I O N A - A

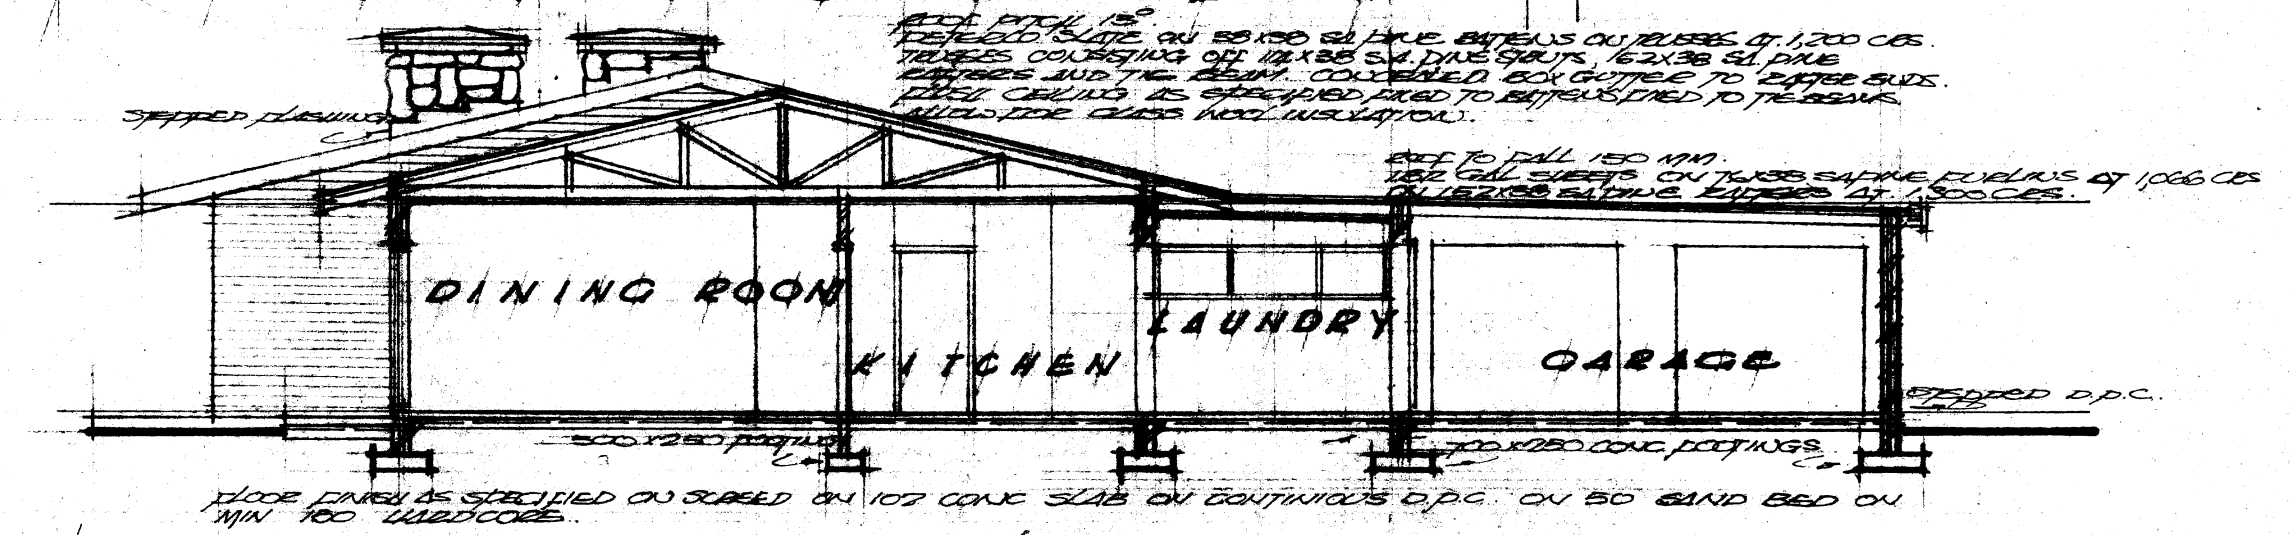


S E C T I O N B - B

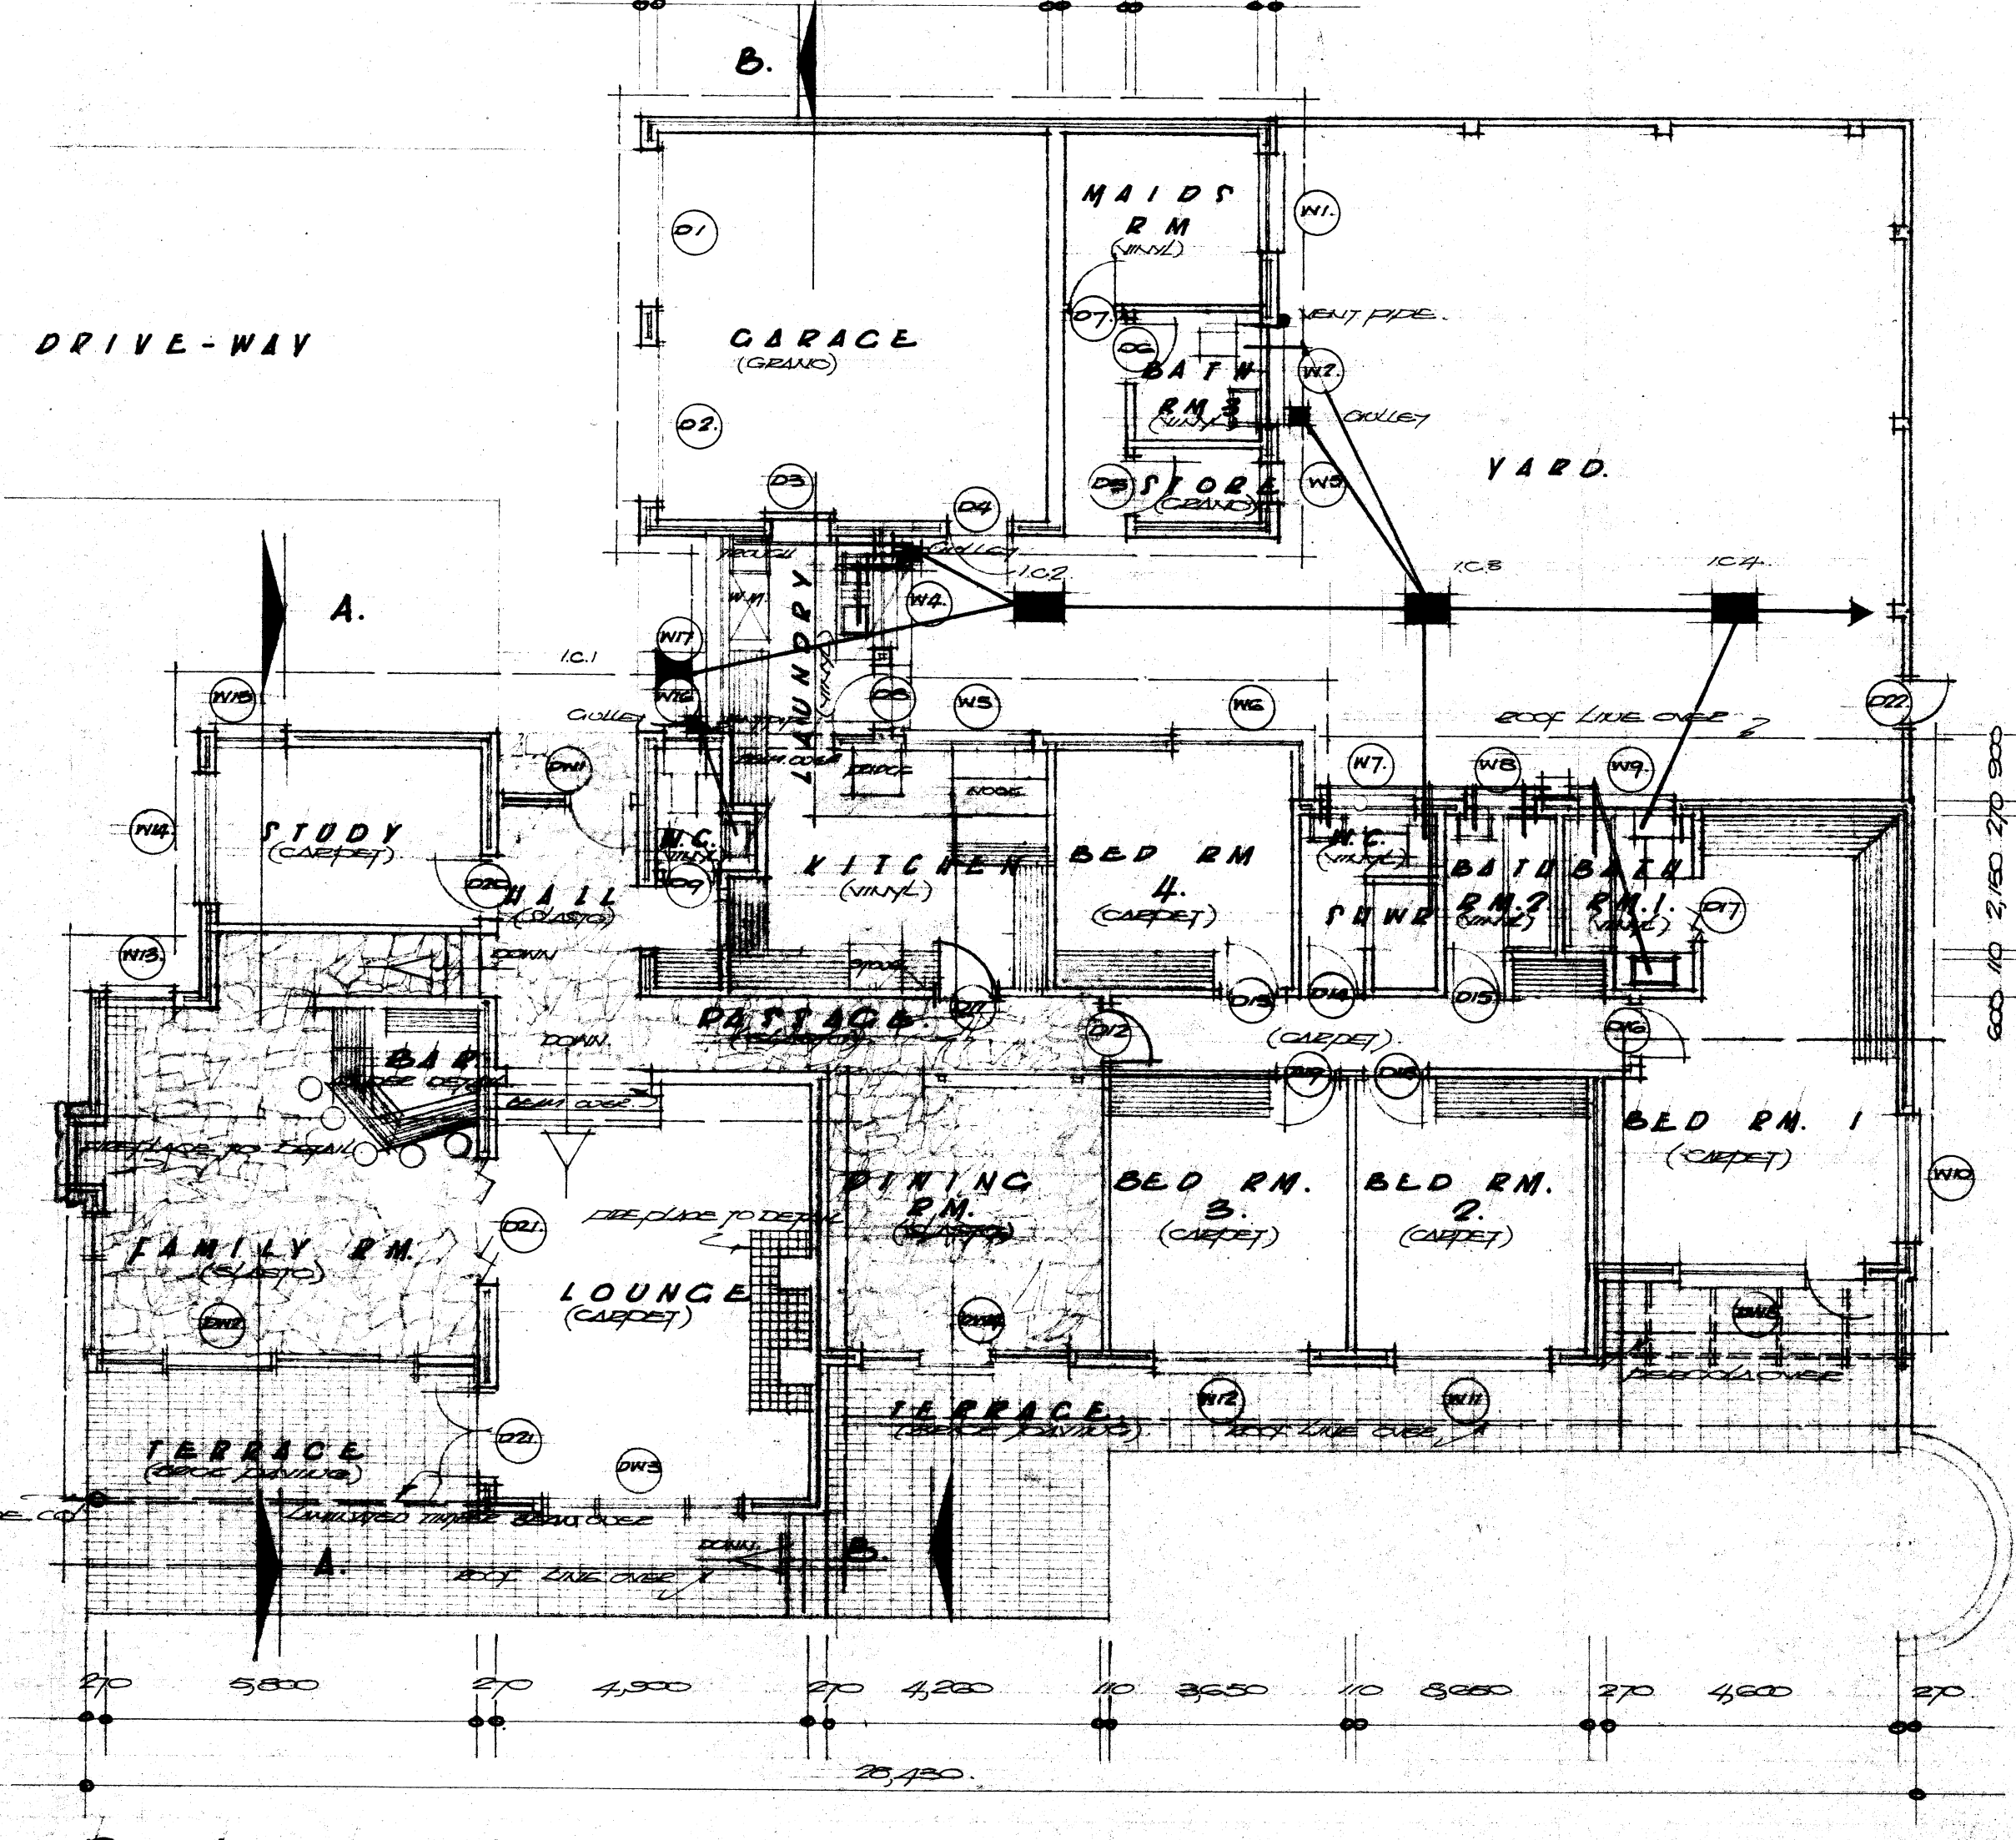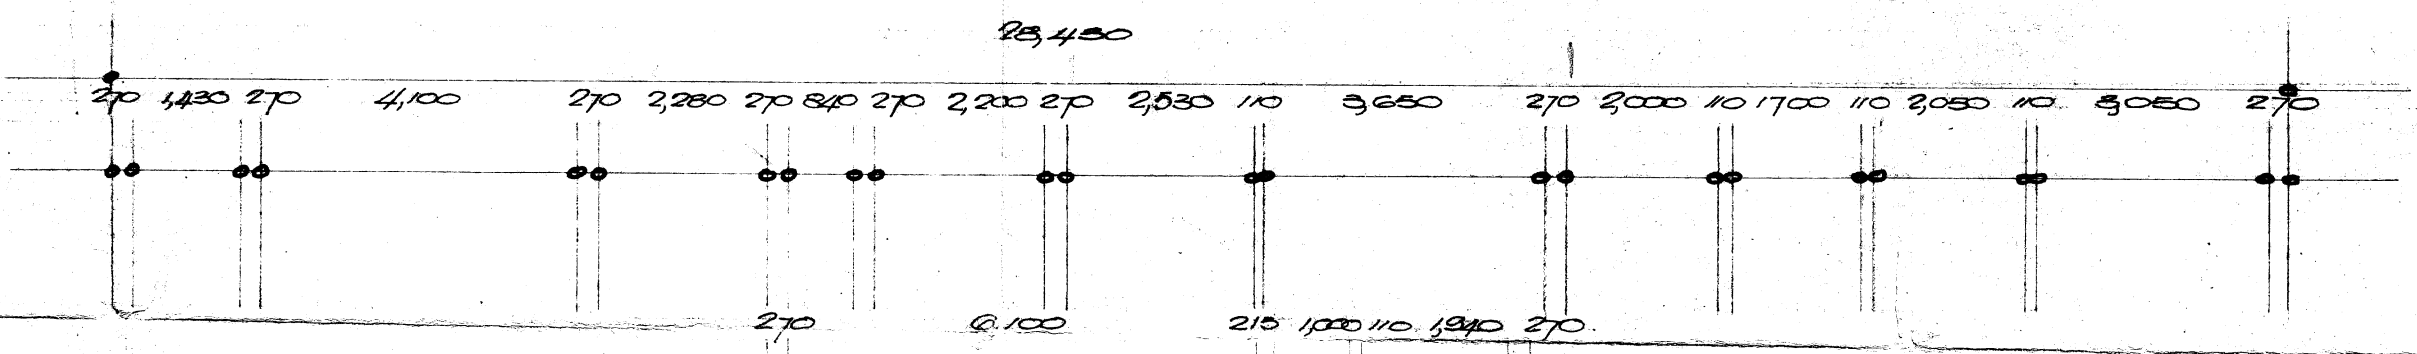

PLAN No. 178/12
RECEIVED 1-9-72
Examined and recommended for approval by
[Signature] Chief Engineer
[Signature] Medical Officer of Health
Approved by Council
[Signature] Secretary, P.E. DIVISIONAL COUNCIL

DIVISIONAL COUNCIL OF PORT ELIZABETH
These plans have been passed subject to the provisions of the conditions of the sale of land and such other conditions as may be contained in the deeds of transfer of the property upon which the structure is to be erected.
[Signature] Secretary

I.C.1.	COVER LEVEL	100,000
I.C.1.	INNER LEVEL	99,550
I.C.2.	COVER LEVEL	100,000
I.C.2.	INNER LEVEL	99,425
I.C.3.	COVER LEVEL	100,000
I.C.3.	INNER LEVEL	99,292
I.C.4.	COVER LEVEL	100,000
I.C.4.	INNER LEVEL	99,192
I.C.5.	COVER LEVEL	100,000
I.C.5.	INNER LEVEL	98,857

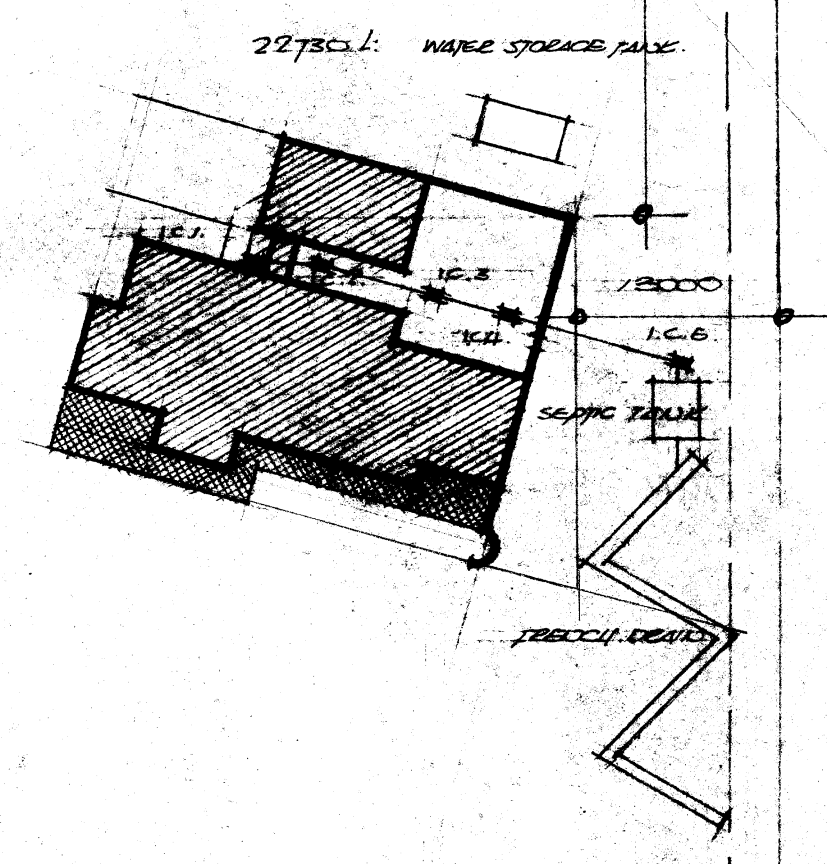

N A T T A W A V E N U E

S I T E P L A N



N O T E
ALL DIMEN TO BE CHECKED ON SITE
BEFORE WORK IS PUT IN HAND
LEVELS GIVEN TO BE TAKEN IN REF-
ERENCE TO SLOING OFF OF FINISHING

PROPOSED NEW RESIDENCE FOR R. PARKER ESQ. ERF 130 THEESCOMBE
PORT ELIZABETH

WORKING DRAWING
VENNON J. VINCENT & MACILVERAY
ARCHITECTS
200 PACE DRIVE,
PORT ELIZABETH
PHONE 23070

SCALE 1/1000 OF
1/4"=1'-0"
DATE'S AUGUST 1972
D.F.B. N.C.E.

DWG. NO
329/1.