




GLEN VILLAGE PHASE 2B ARCHITECTURAL PROPOSAL

DESIGN DEVELOPMENT OF THE COMMUNITY FACILITIES

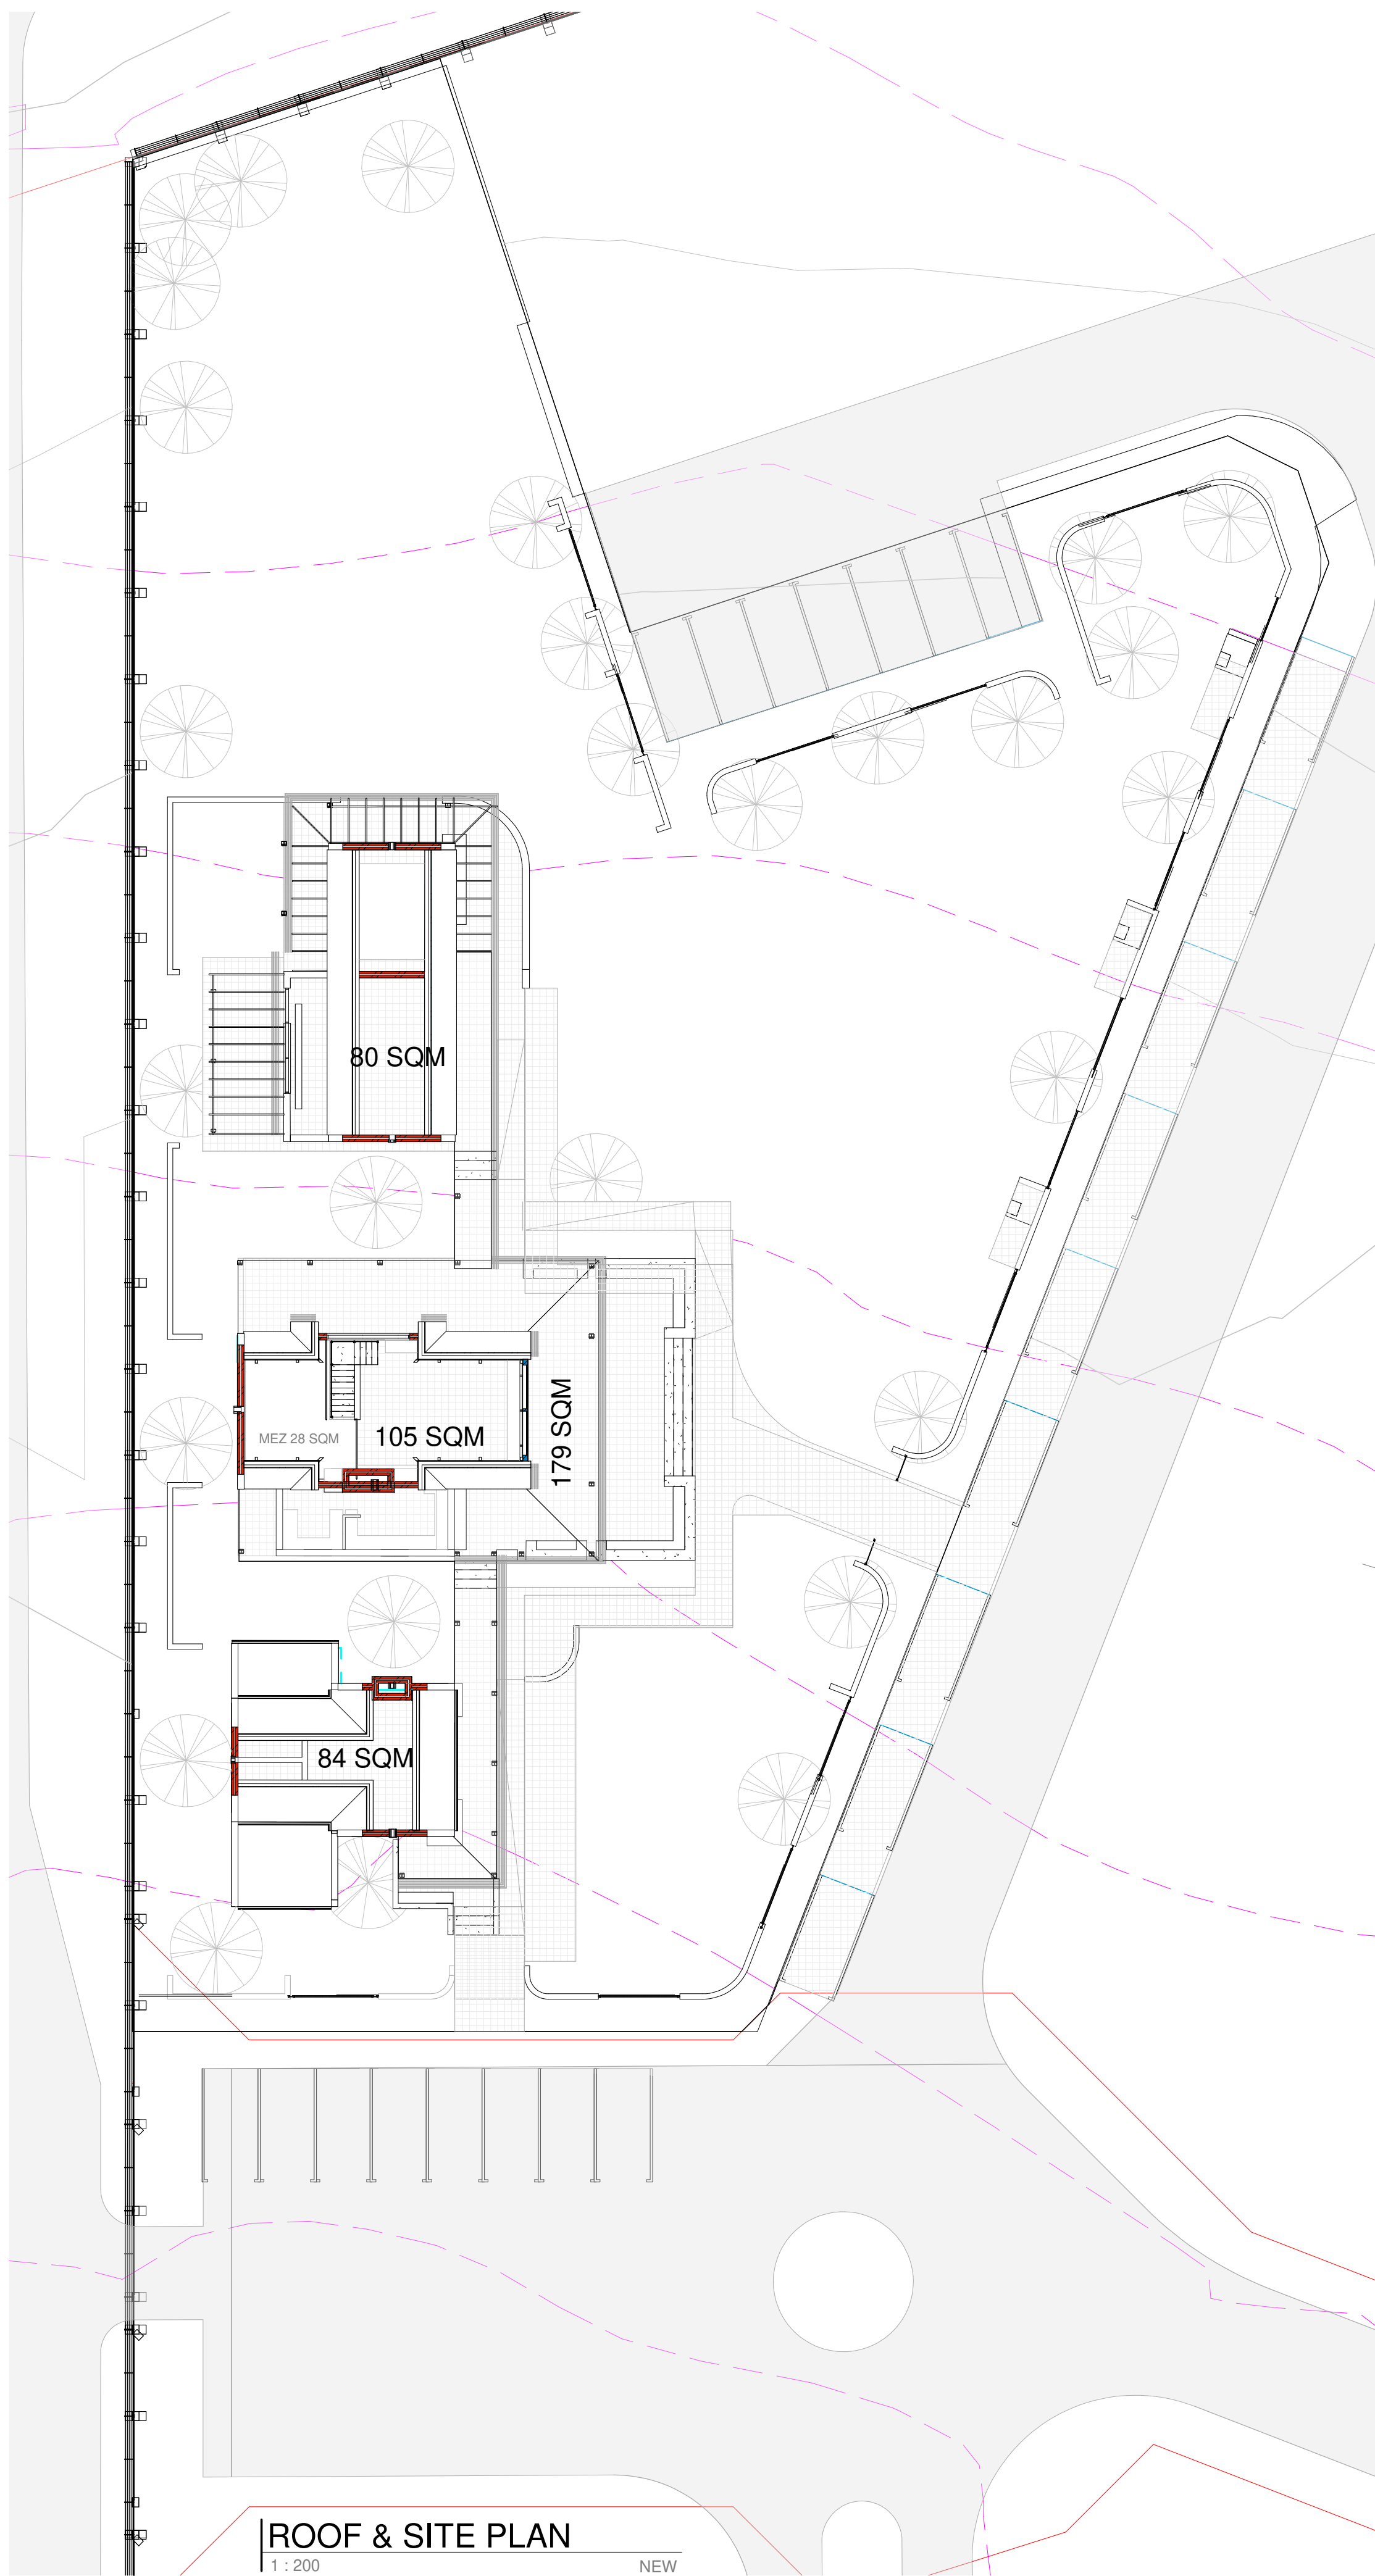


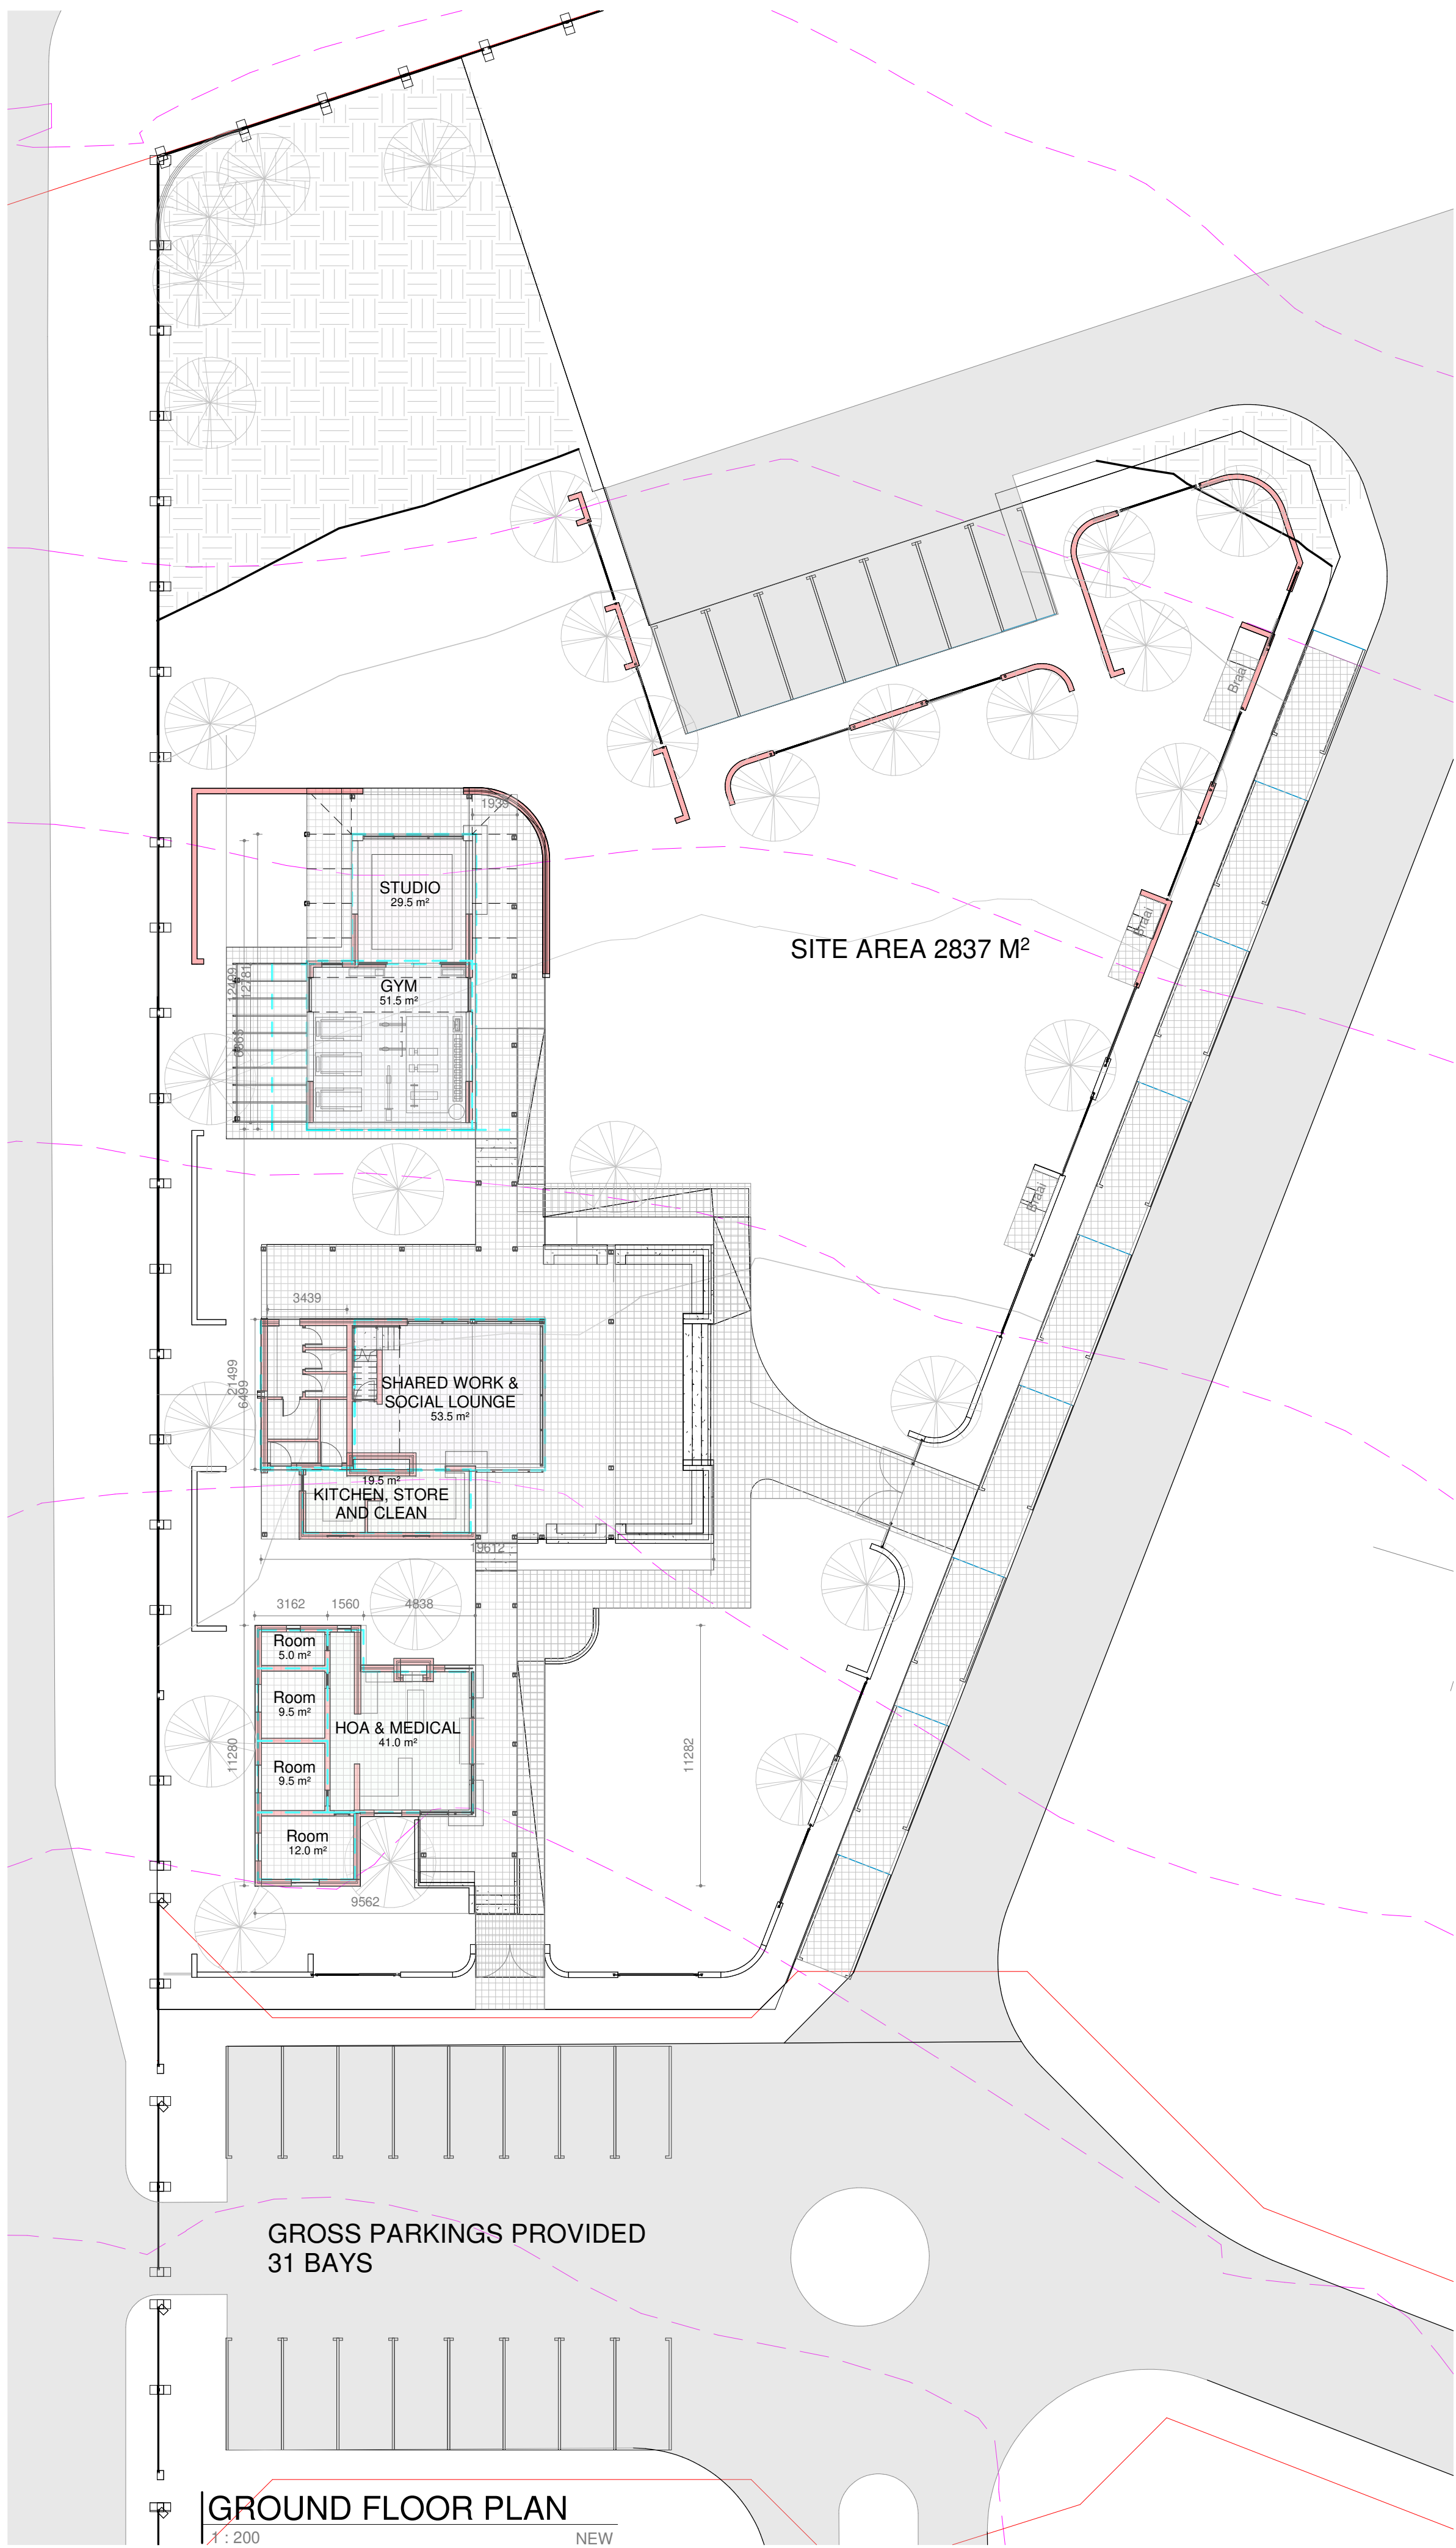

AREA SCHEDULE	
ENCLOSED BUILDING AREA	269 M²
MEZANINE	28 M²
PATIO AREA	175 M²
GROSS BUILDING AREA	472 M²
SITE AREA	2837 M²
PAVED AREA	300 M²
LANDSCAPED AREA	2043 M²

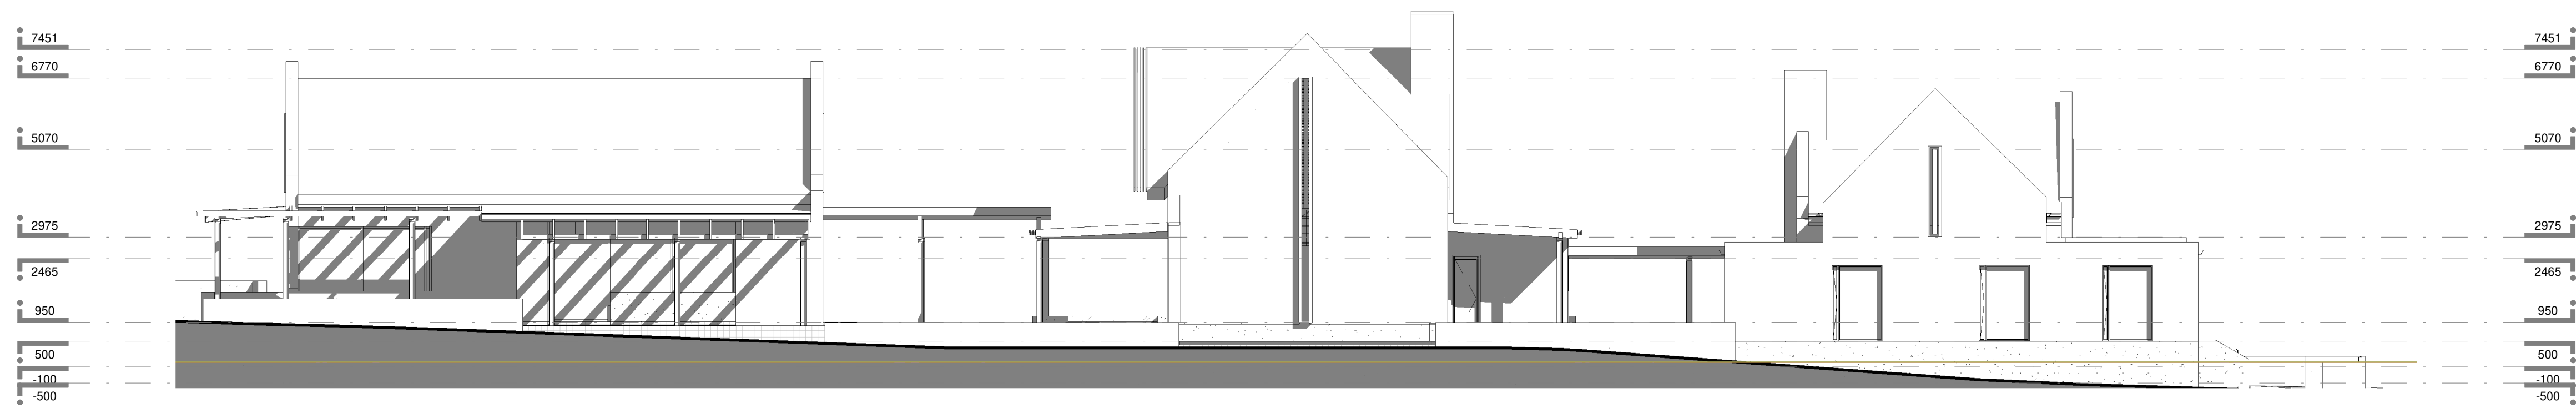


WEST ELEVATION
1 : 100 NEW

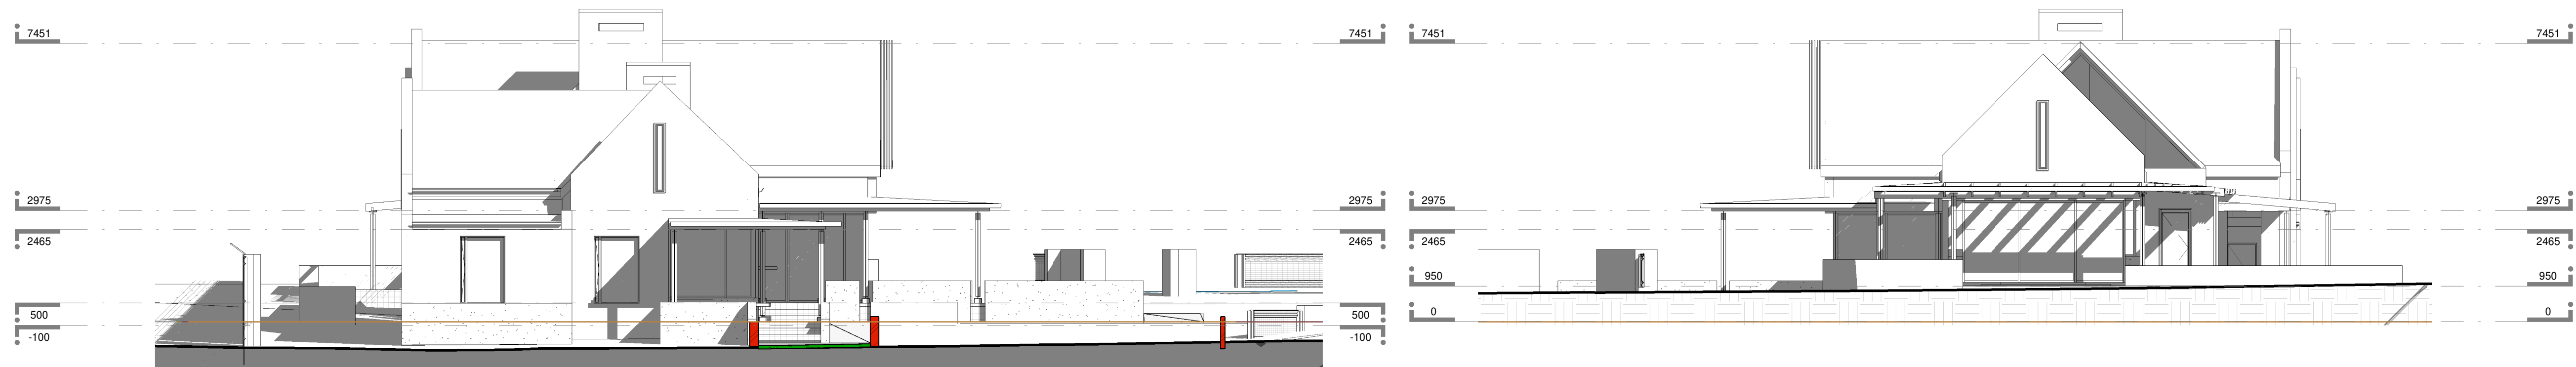


SOUTH ELEVATION
1 : 100 NEW

NORTH ELEVATION
1 : 100 NEW

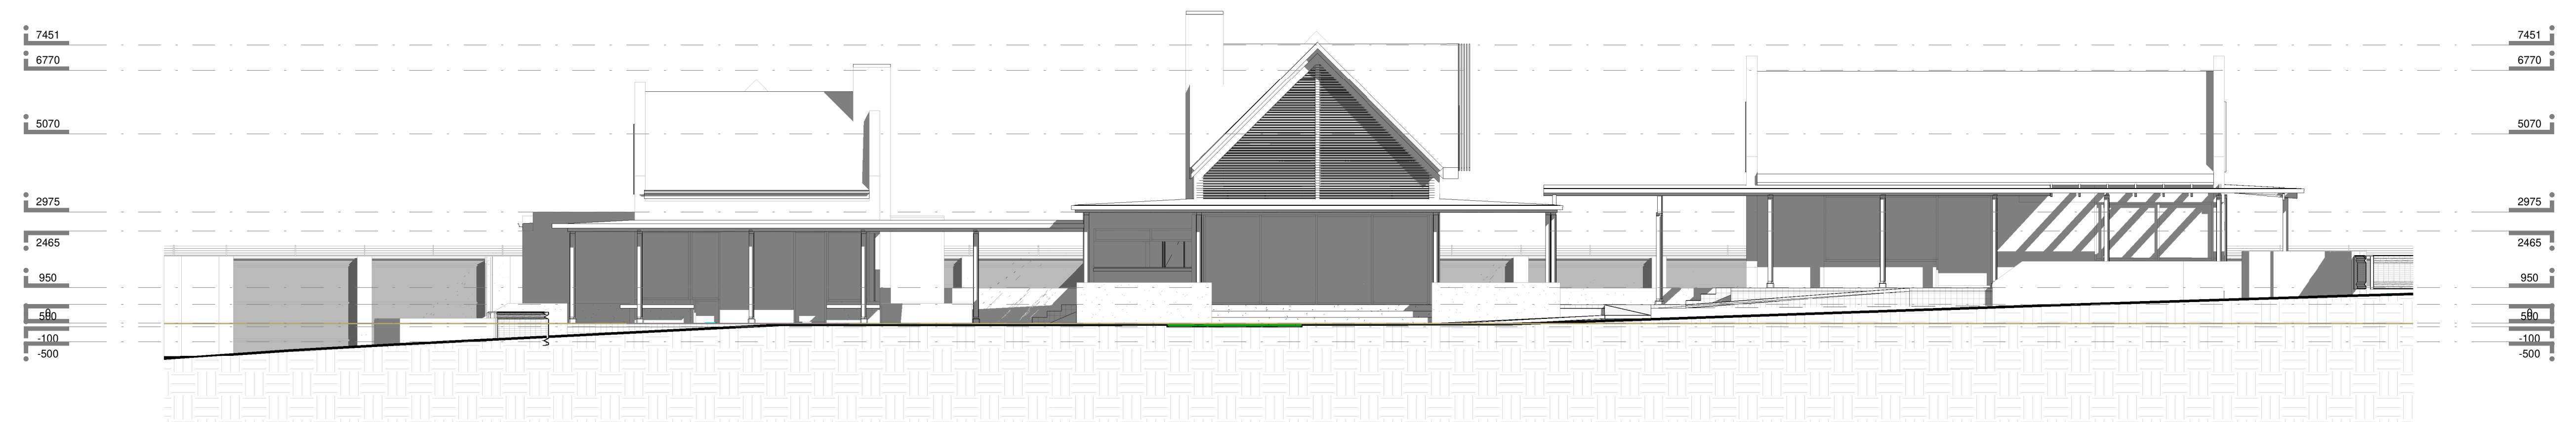


EAST ELEVATION
1 : 100 NEW

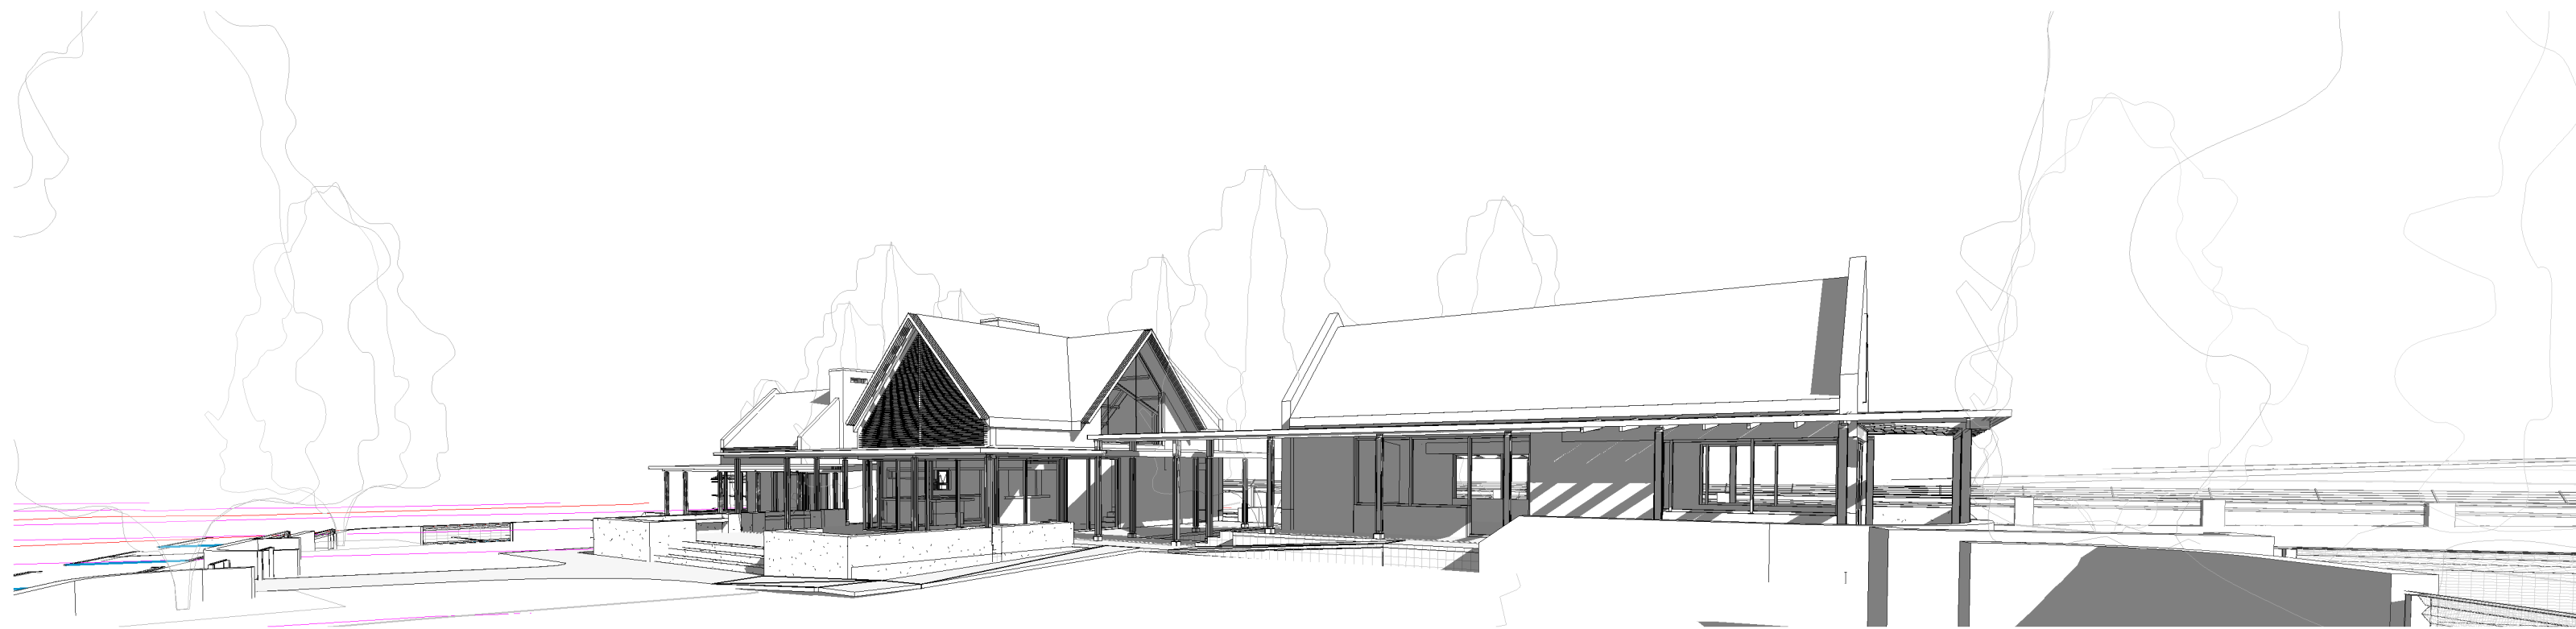


3D View 1

NEW

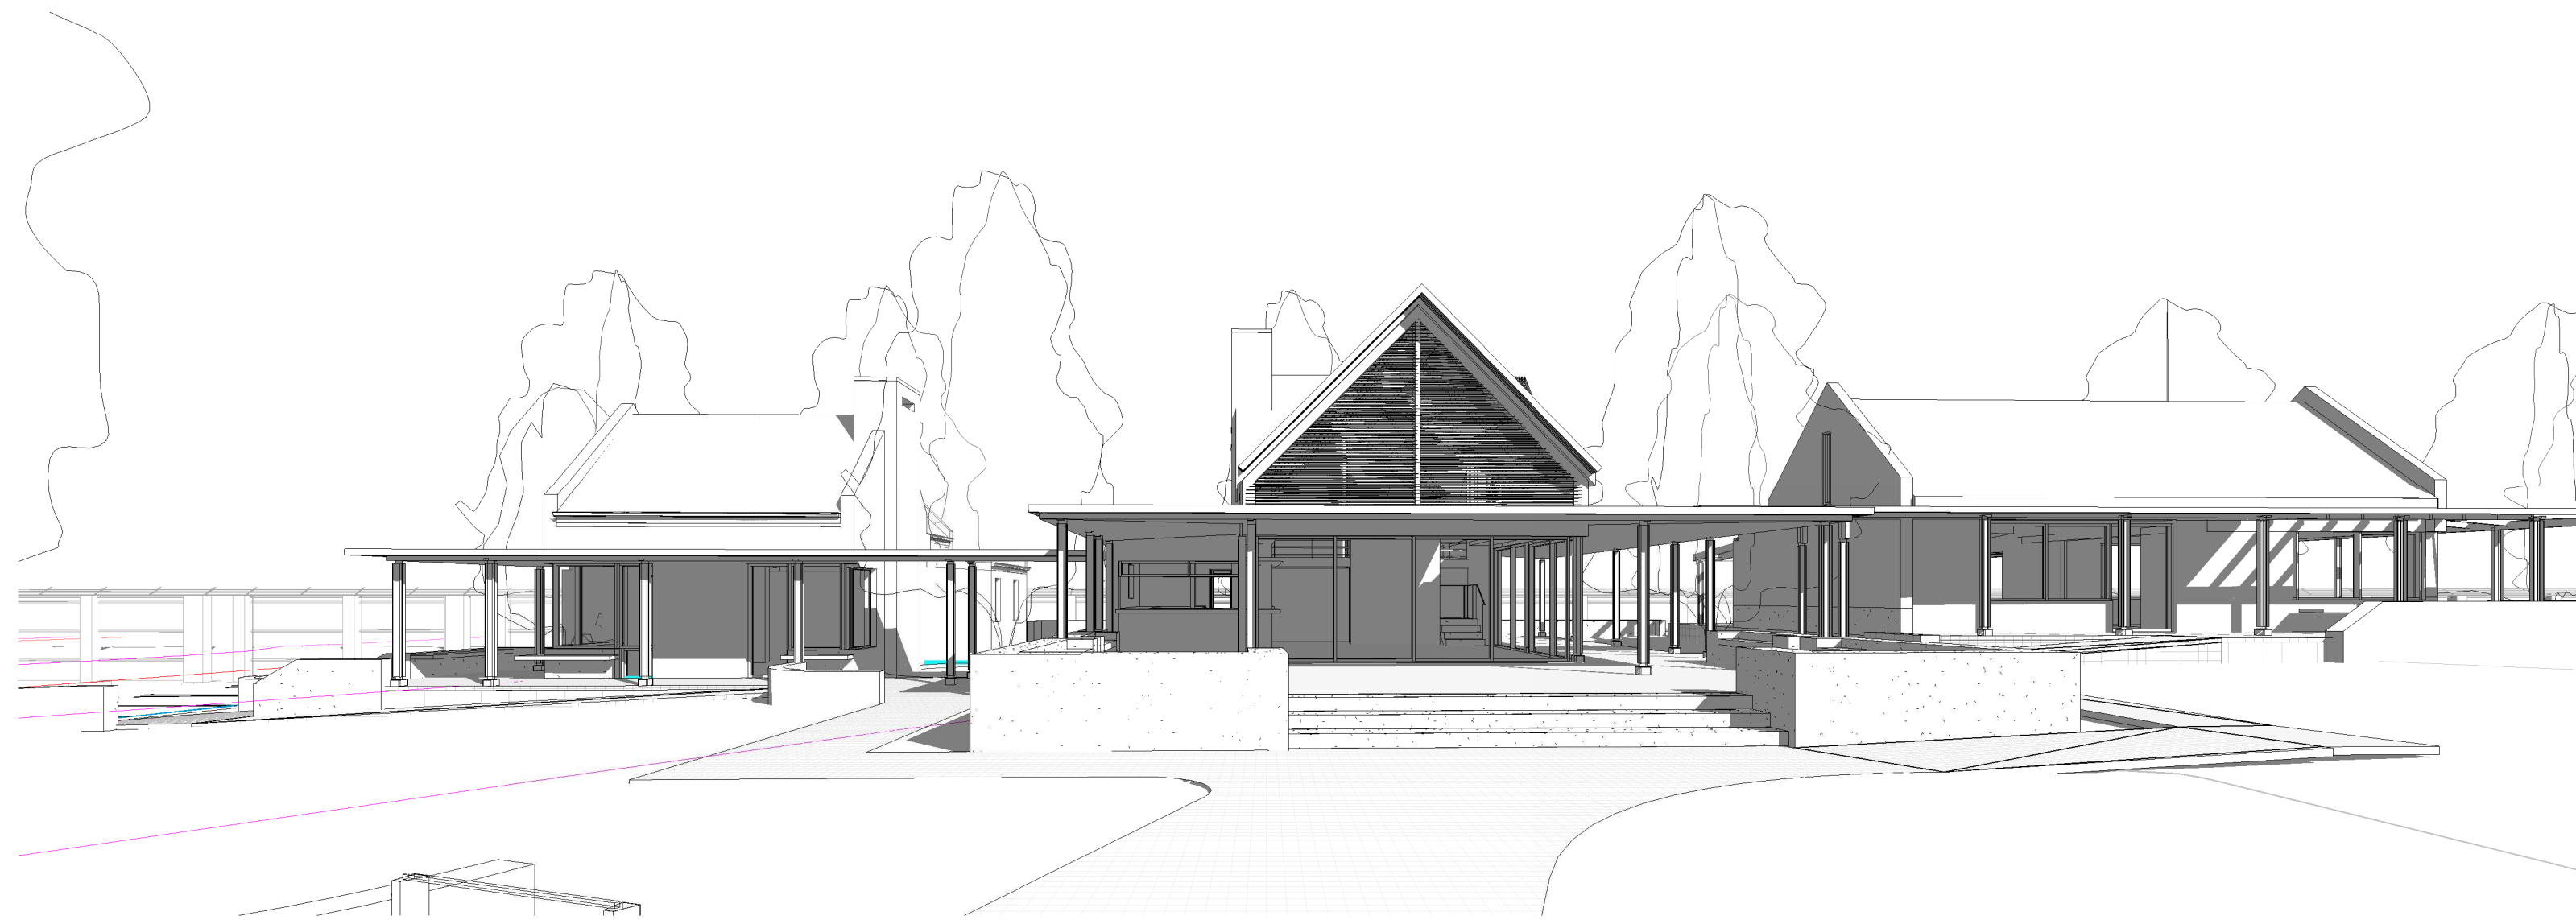

3D View 4

NEW

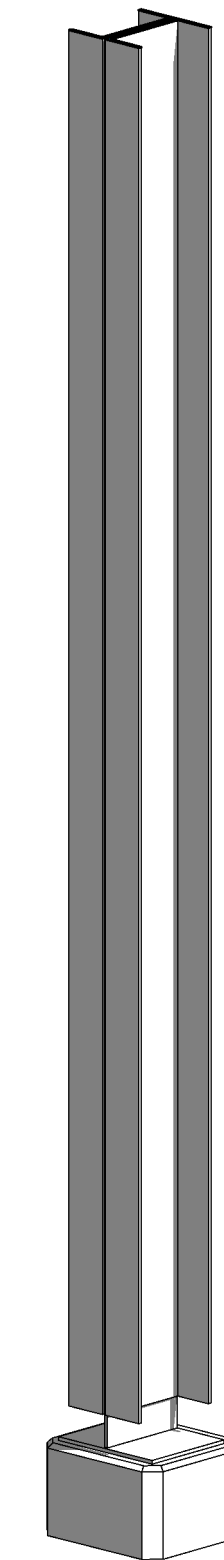

COLUMN DETAIL


NEW



SECTION 1


1:100

NEW

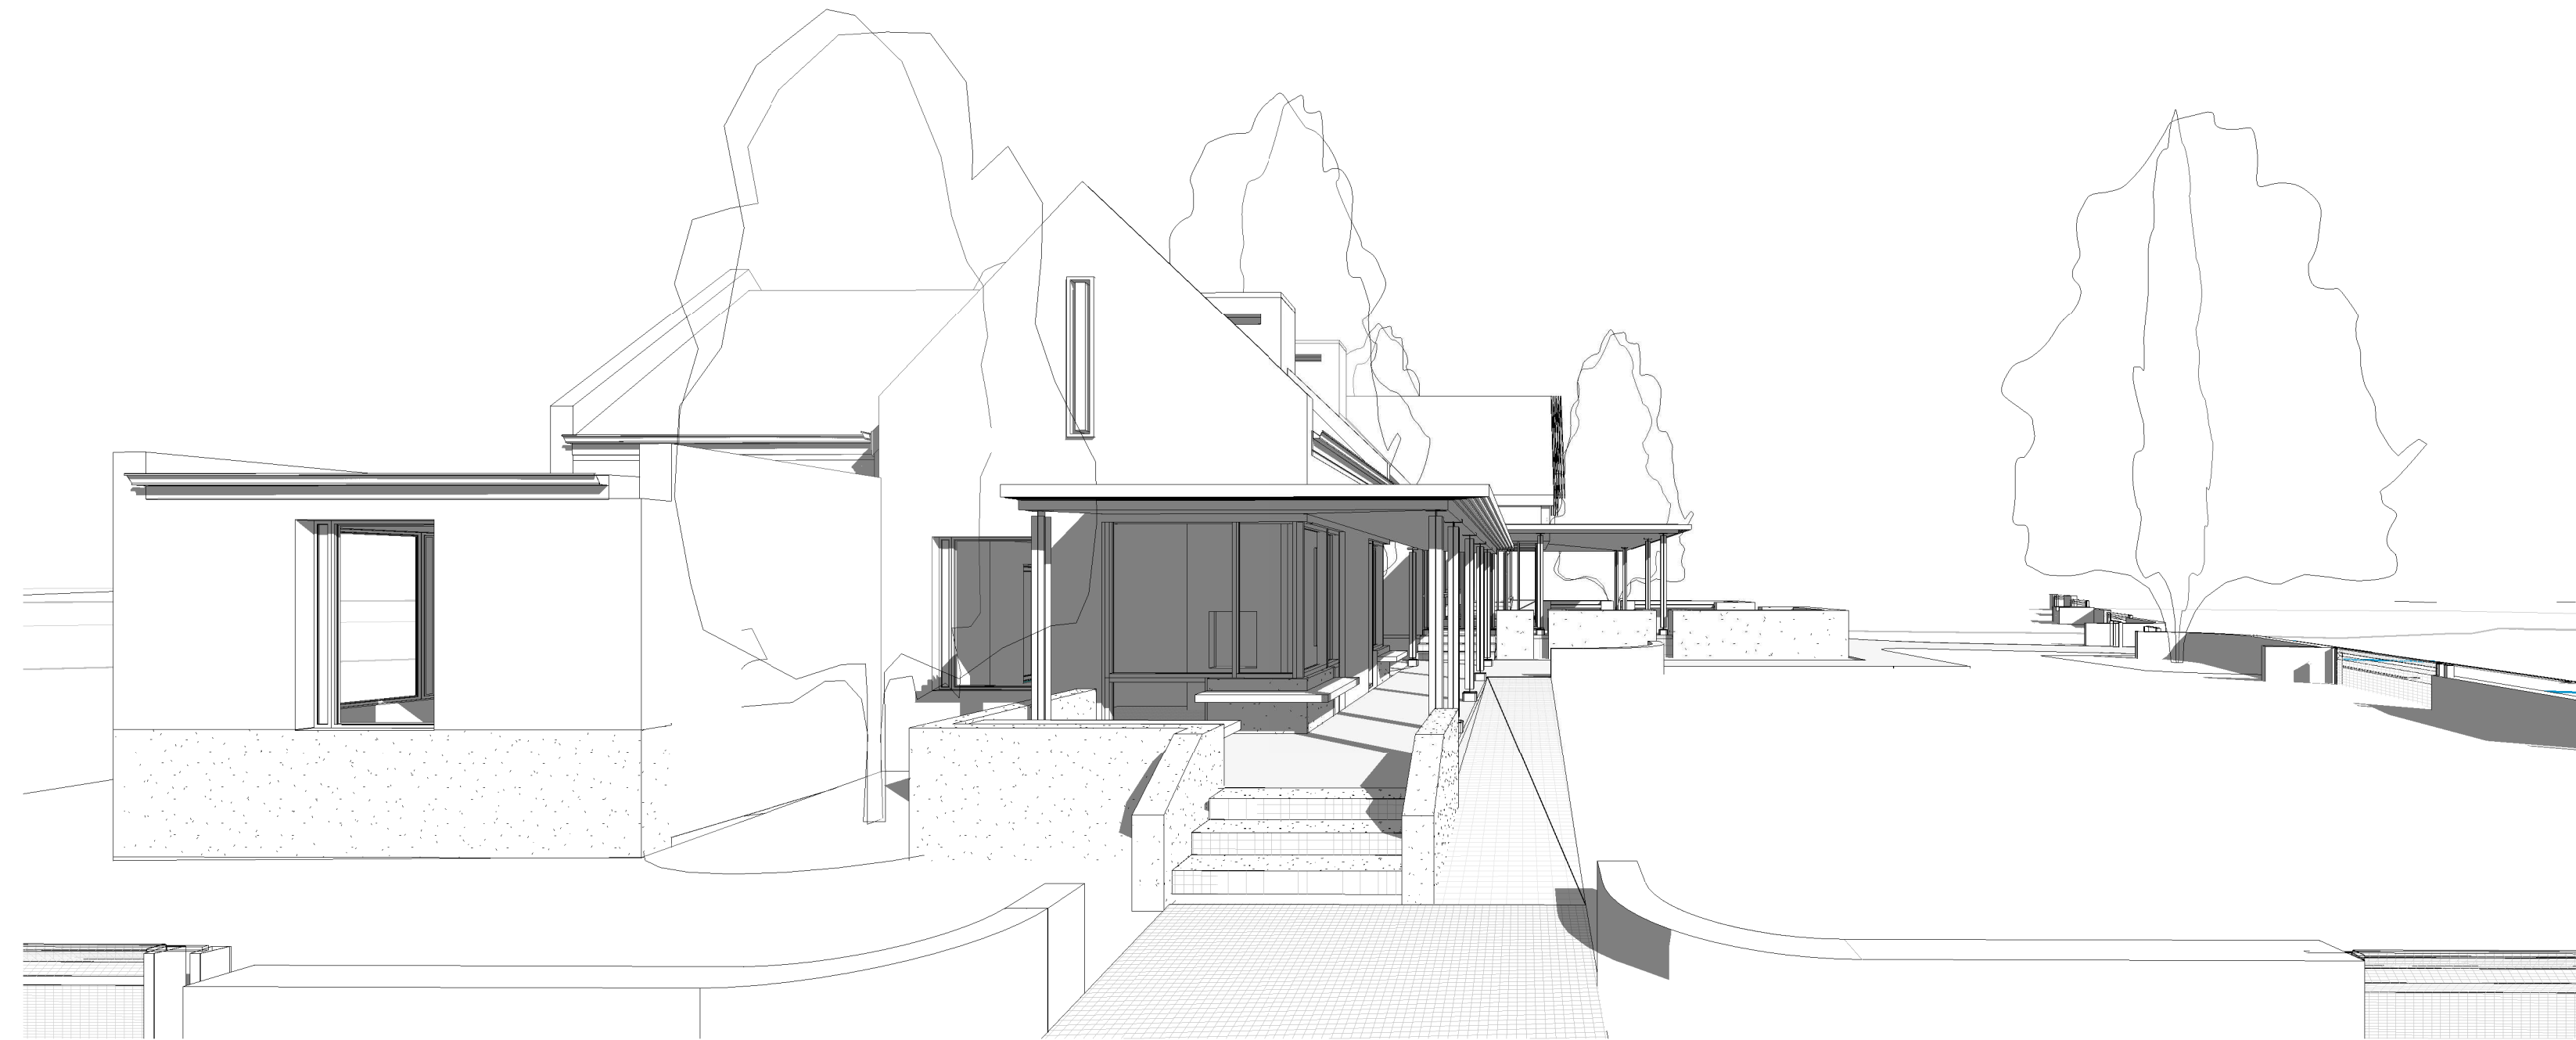

3D View 2

NEW

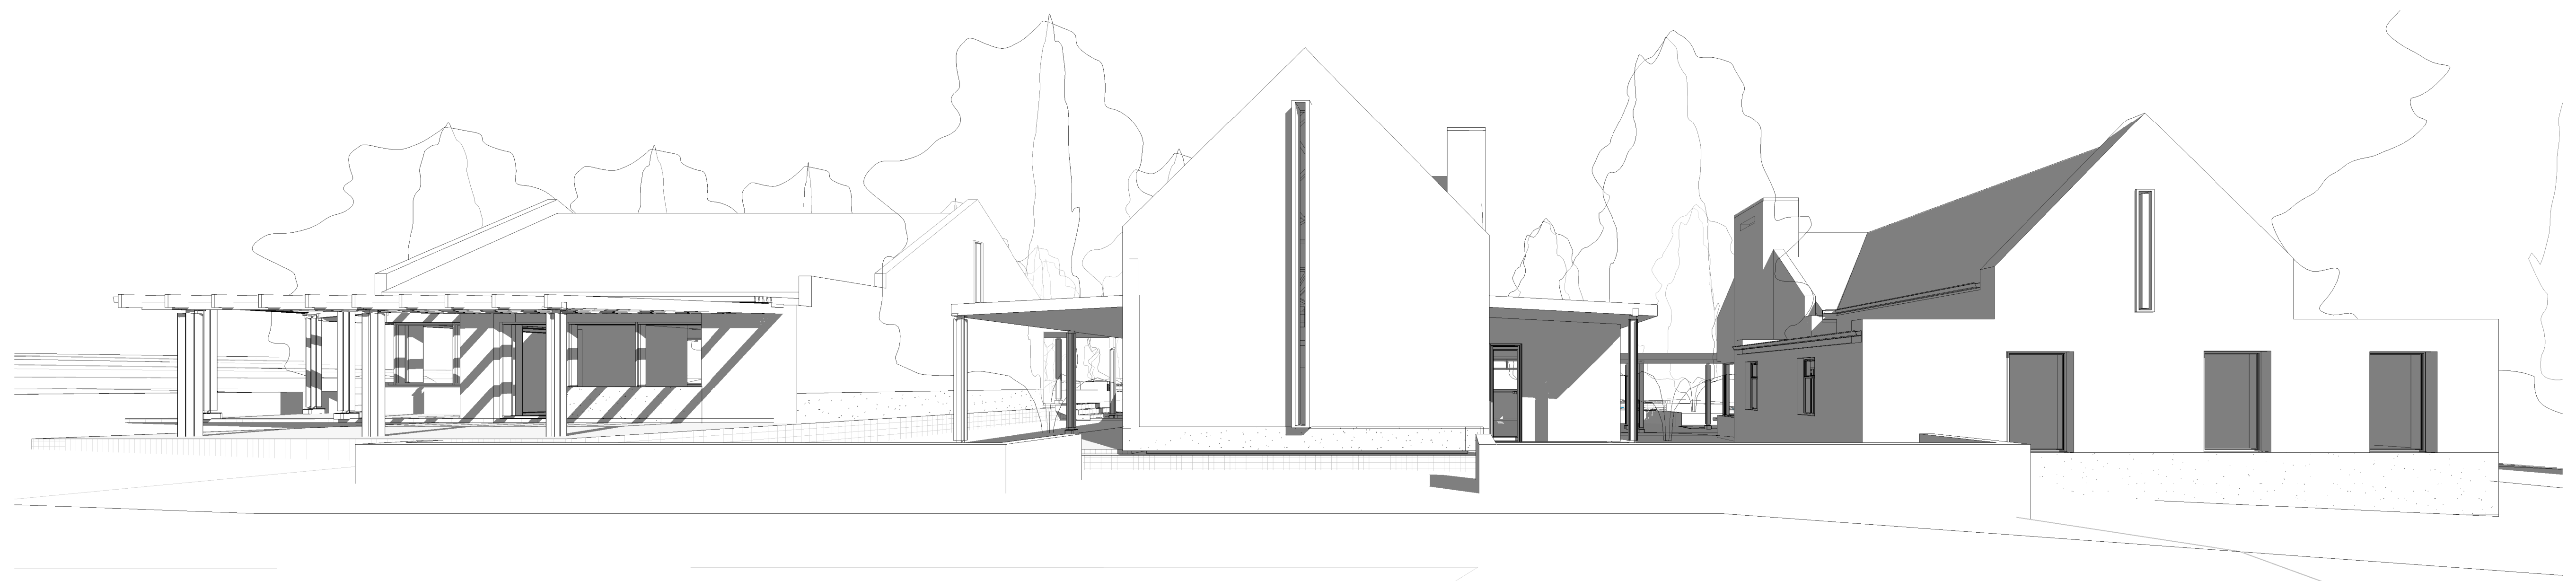

3D View 3

NEW

