




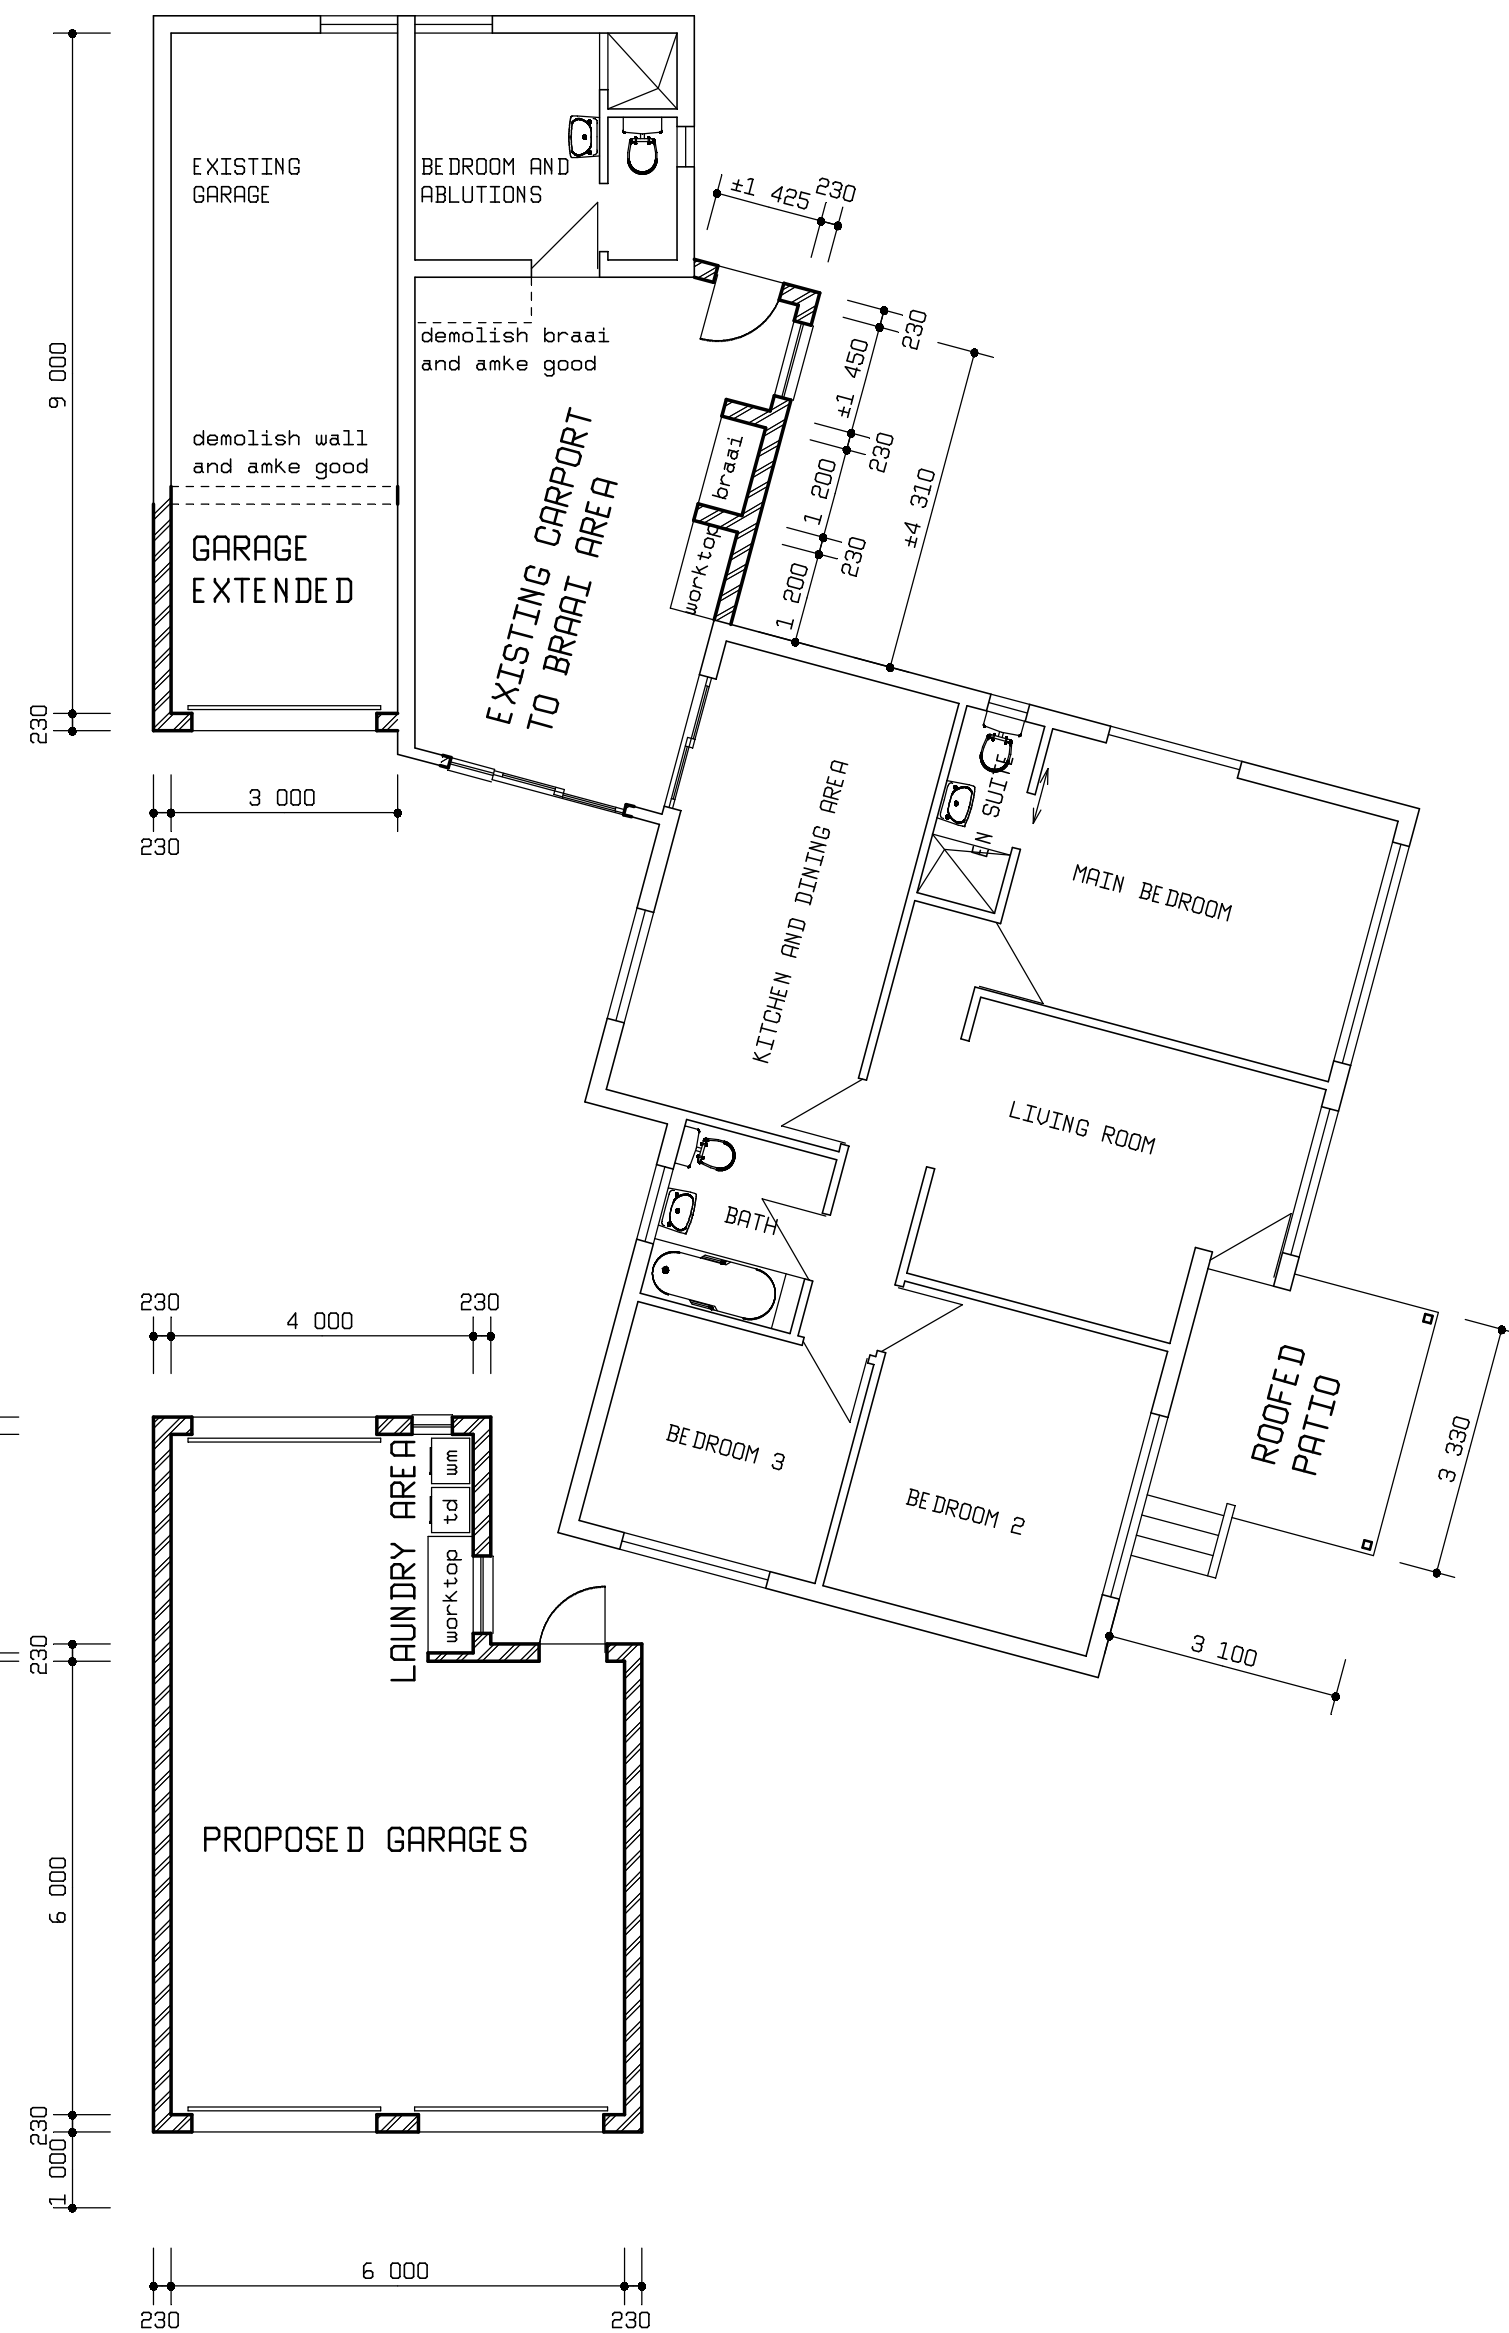

1:100 PLAN

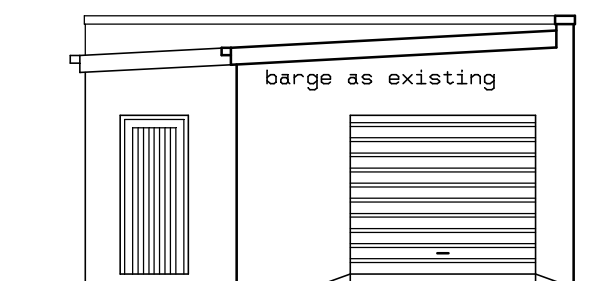


NORTH ELEVATION

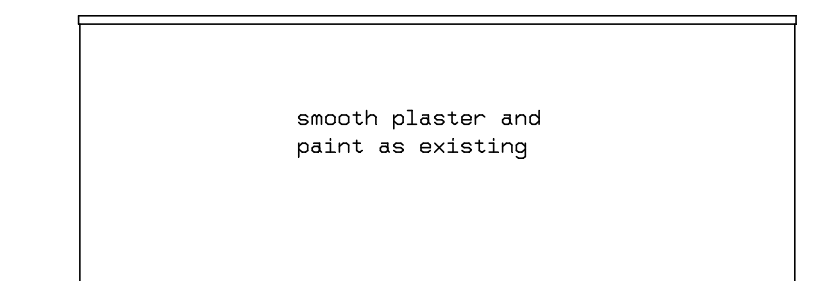


WEST ELEVATION


ELEVATIONS OF THE GARAGE

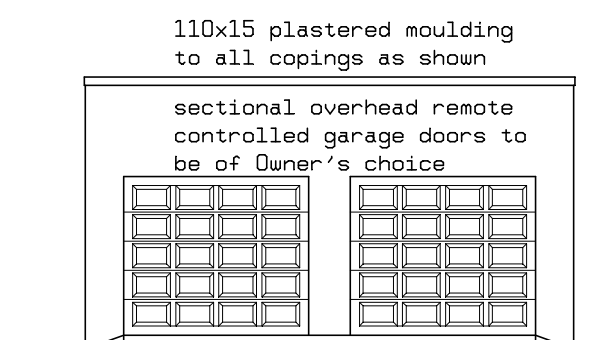

SOUTH ELEVATION

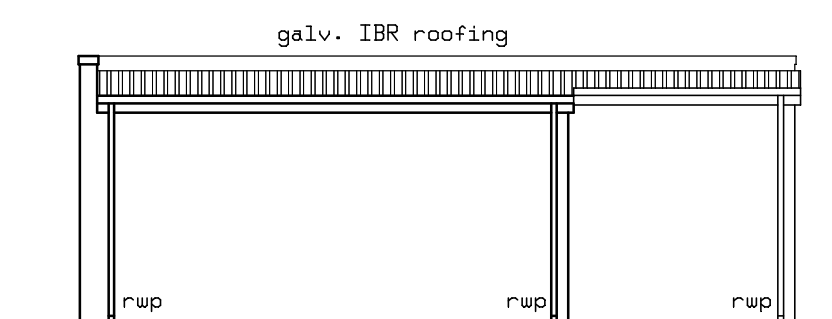

EAST ELEVATION

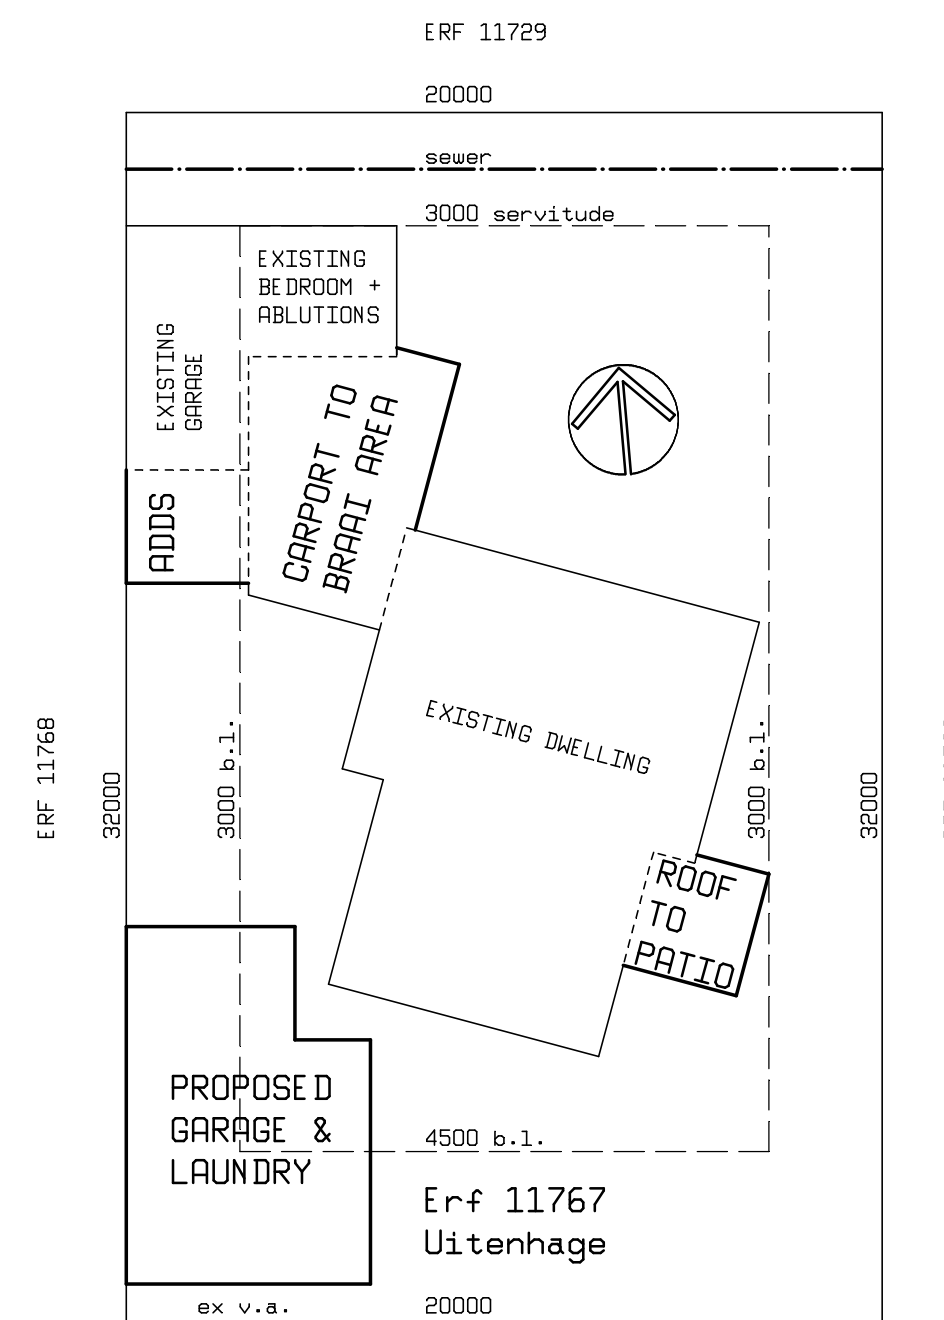

1:200 SITE PLAN

PROJECT		
PROPOSED ADDITIONS TO 9 EDWIN CRESCENT, ERF 11767 UITENHAGE, FOR MR & MRS J. KILLIAN		
DRAWN		SACAP REG. No. ST 0014
AREA OF ERF 640m ²	EXISTING AREA 171m ²	NEW AREA 75m ²
TOTAL AREA 246m ²	COVERAGE 38%	NEW GARAGES 1
NEW BATHS 0	DATE 25/09/2012	OWNER