


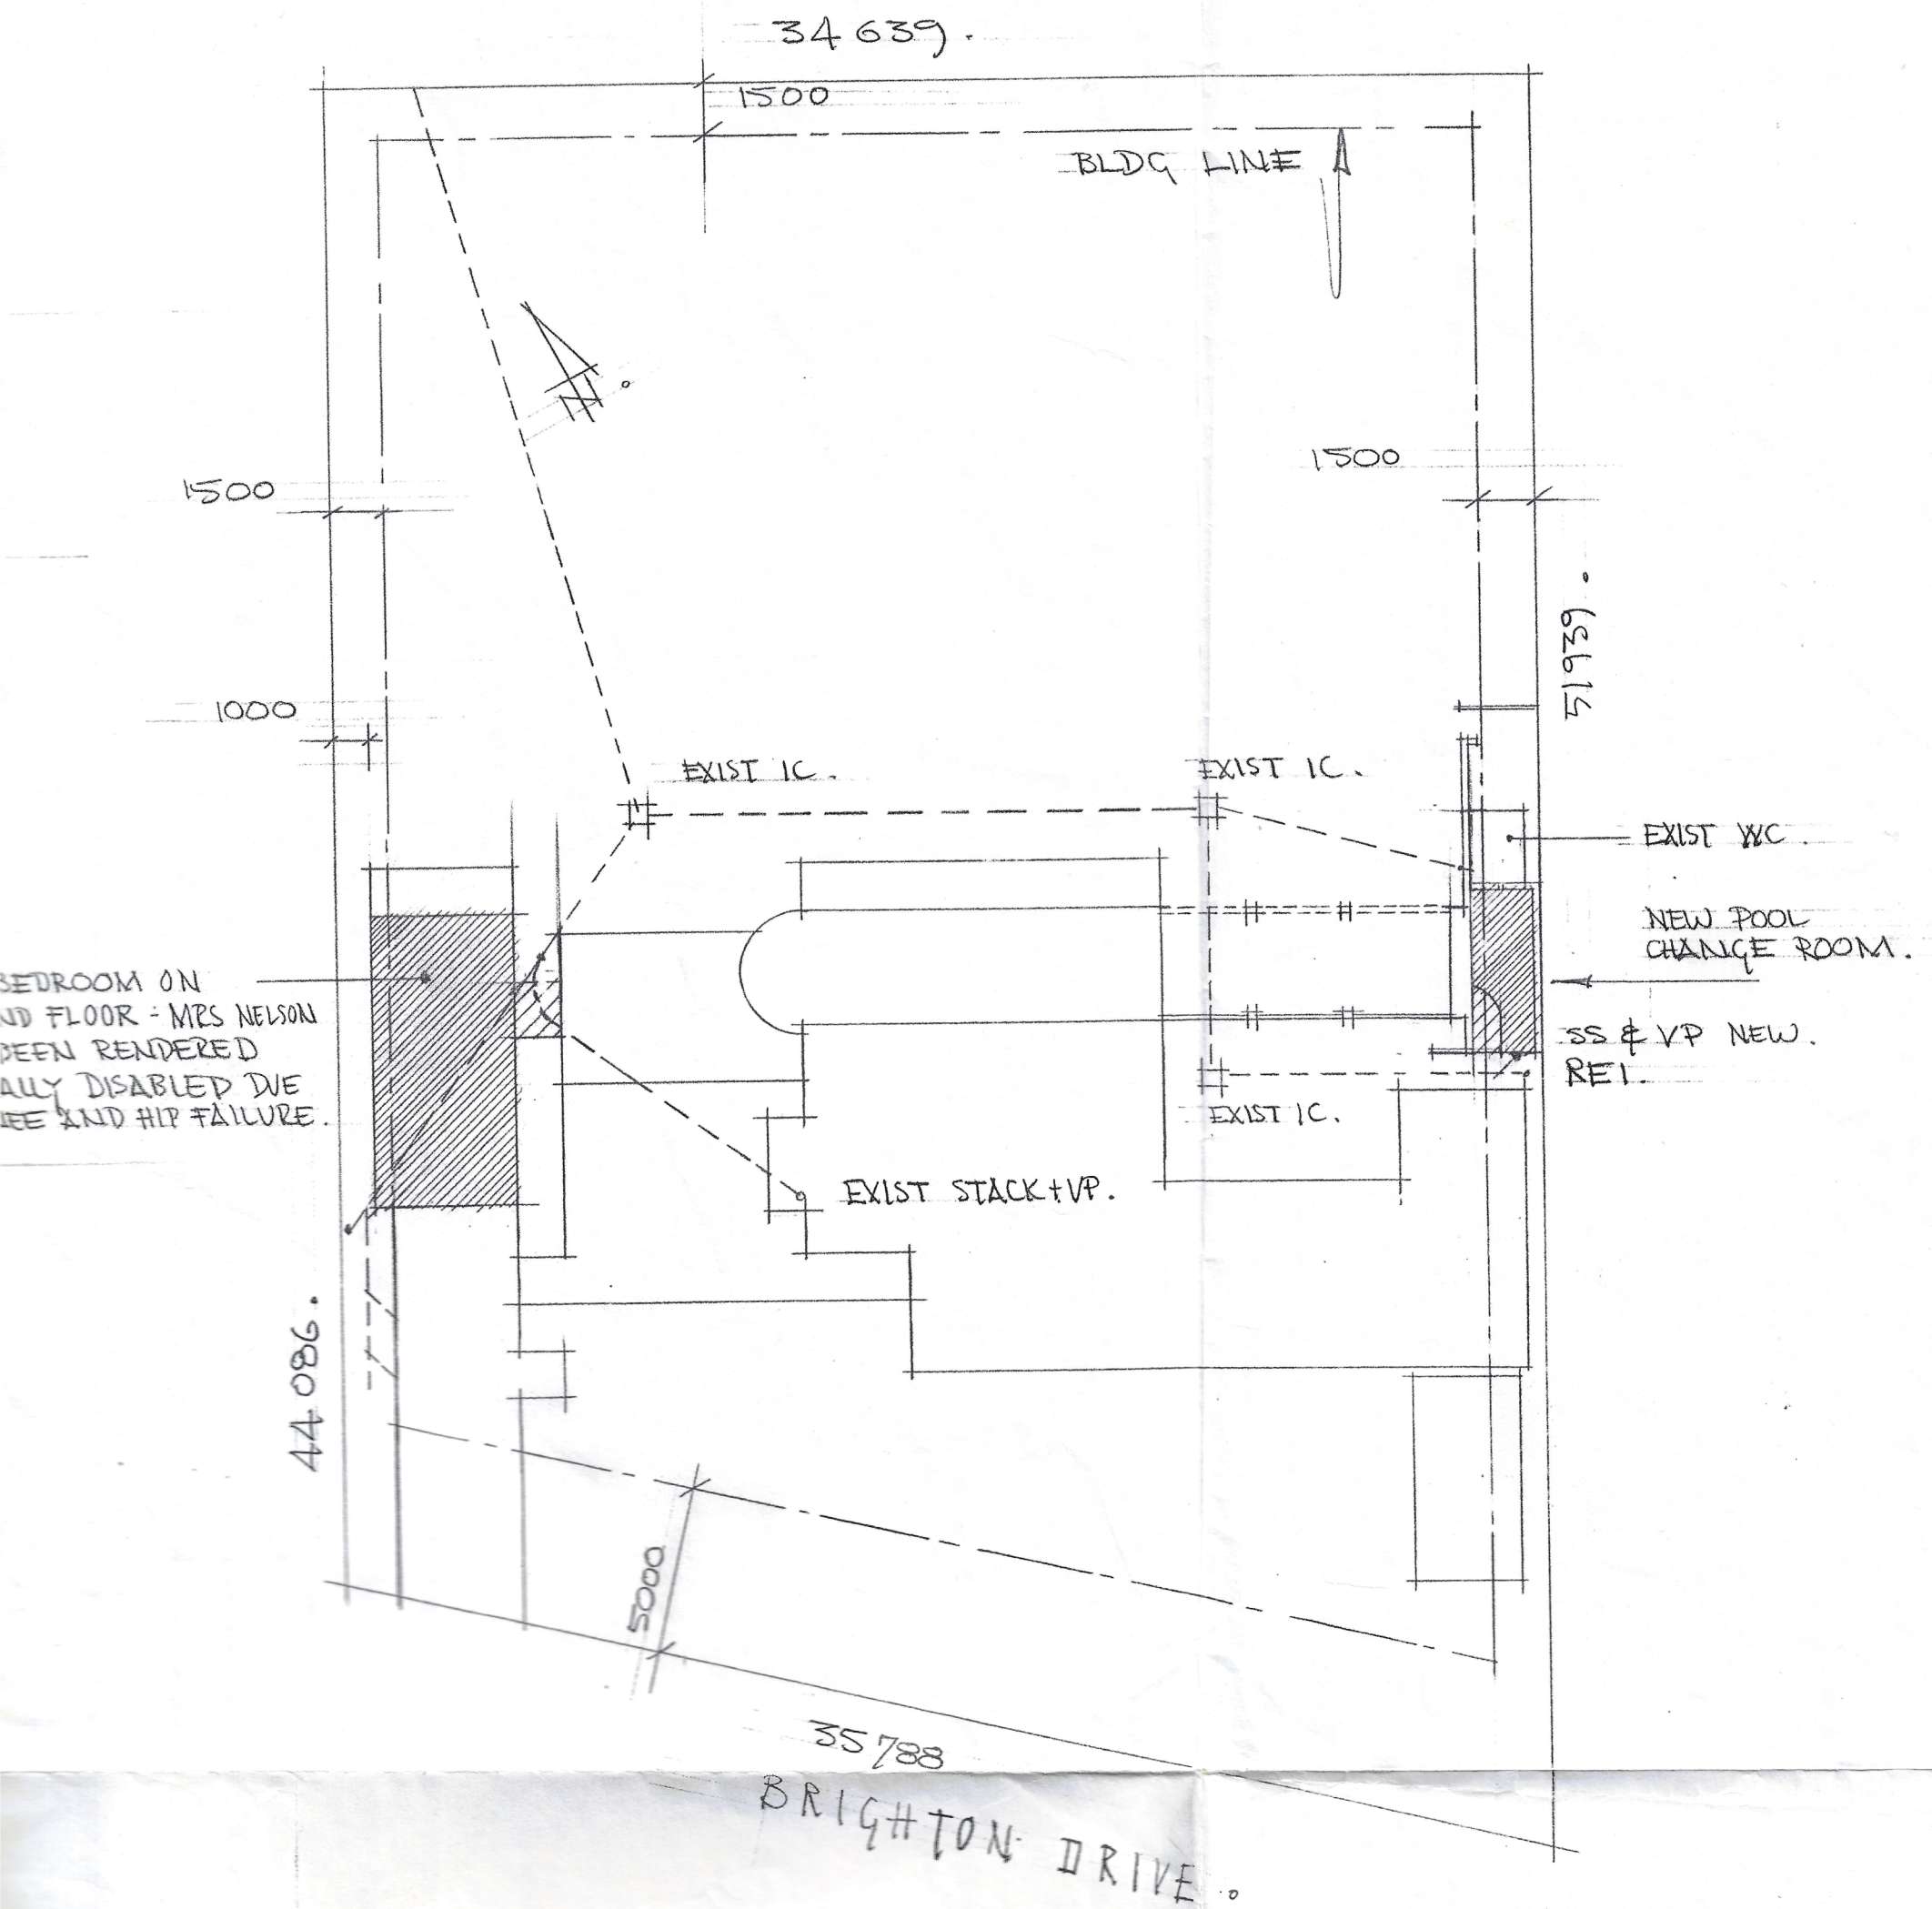

L(00)08

SITE PLAN

1:200

MUNICIPAL INFORMATION.

AREA OF ERF	1663.06 m ²	
EXISTING COVERAGE	398.07 m ²	23.94 %
ADDITIONAL COVERAGE	49.73 m ²	3 %
TOTAL COVERAGE	447.8 m ²	26.94 %
EXISTING FLOOR AREA	560.36 m ²	33.69 %
ADDITIONAL FLOOR AREA	43.4 m ²	2.55 %
TOTAL FLOOR AREA	603.76 m ²	36.24 %