


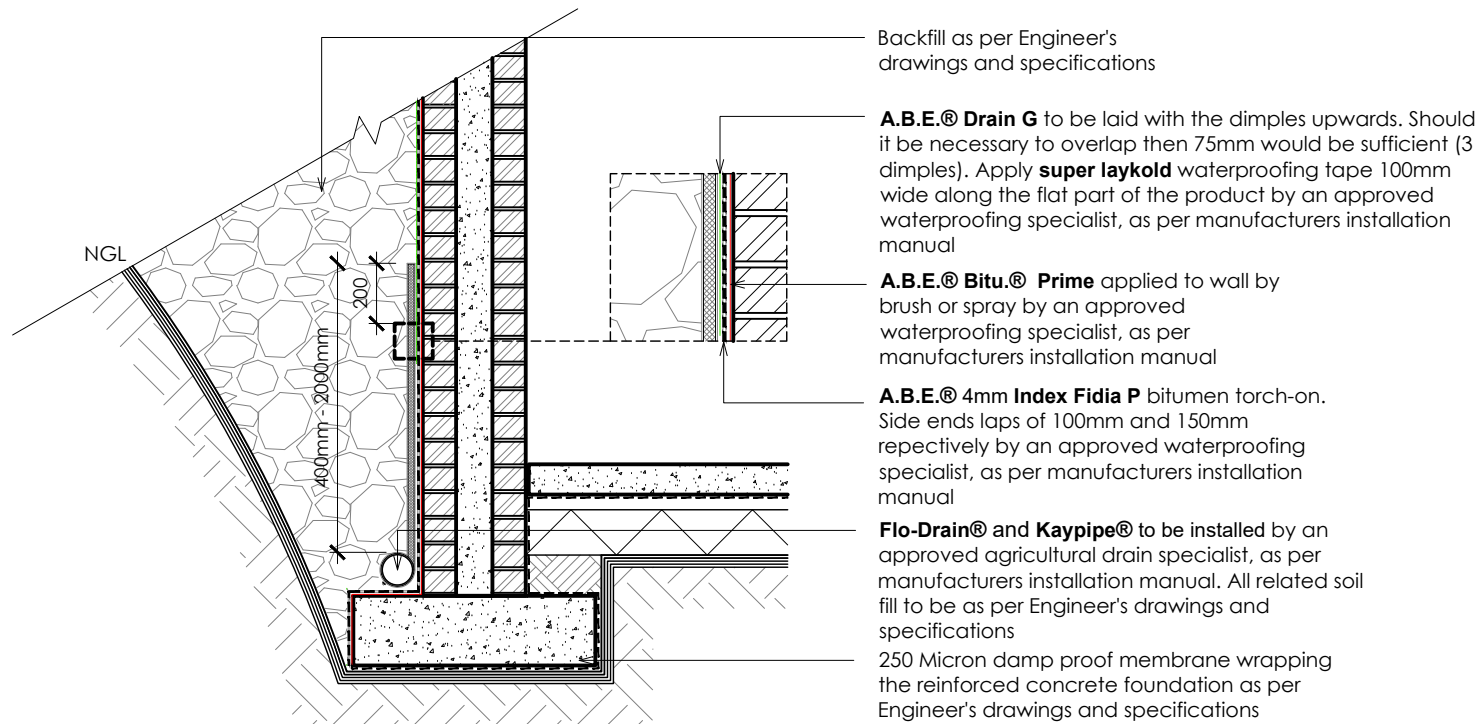

RETAINING WALL DETAIL

SCALE: 1:25