


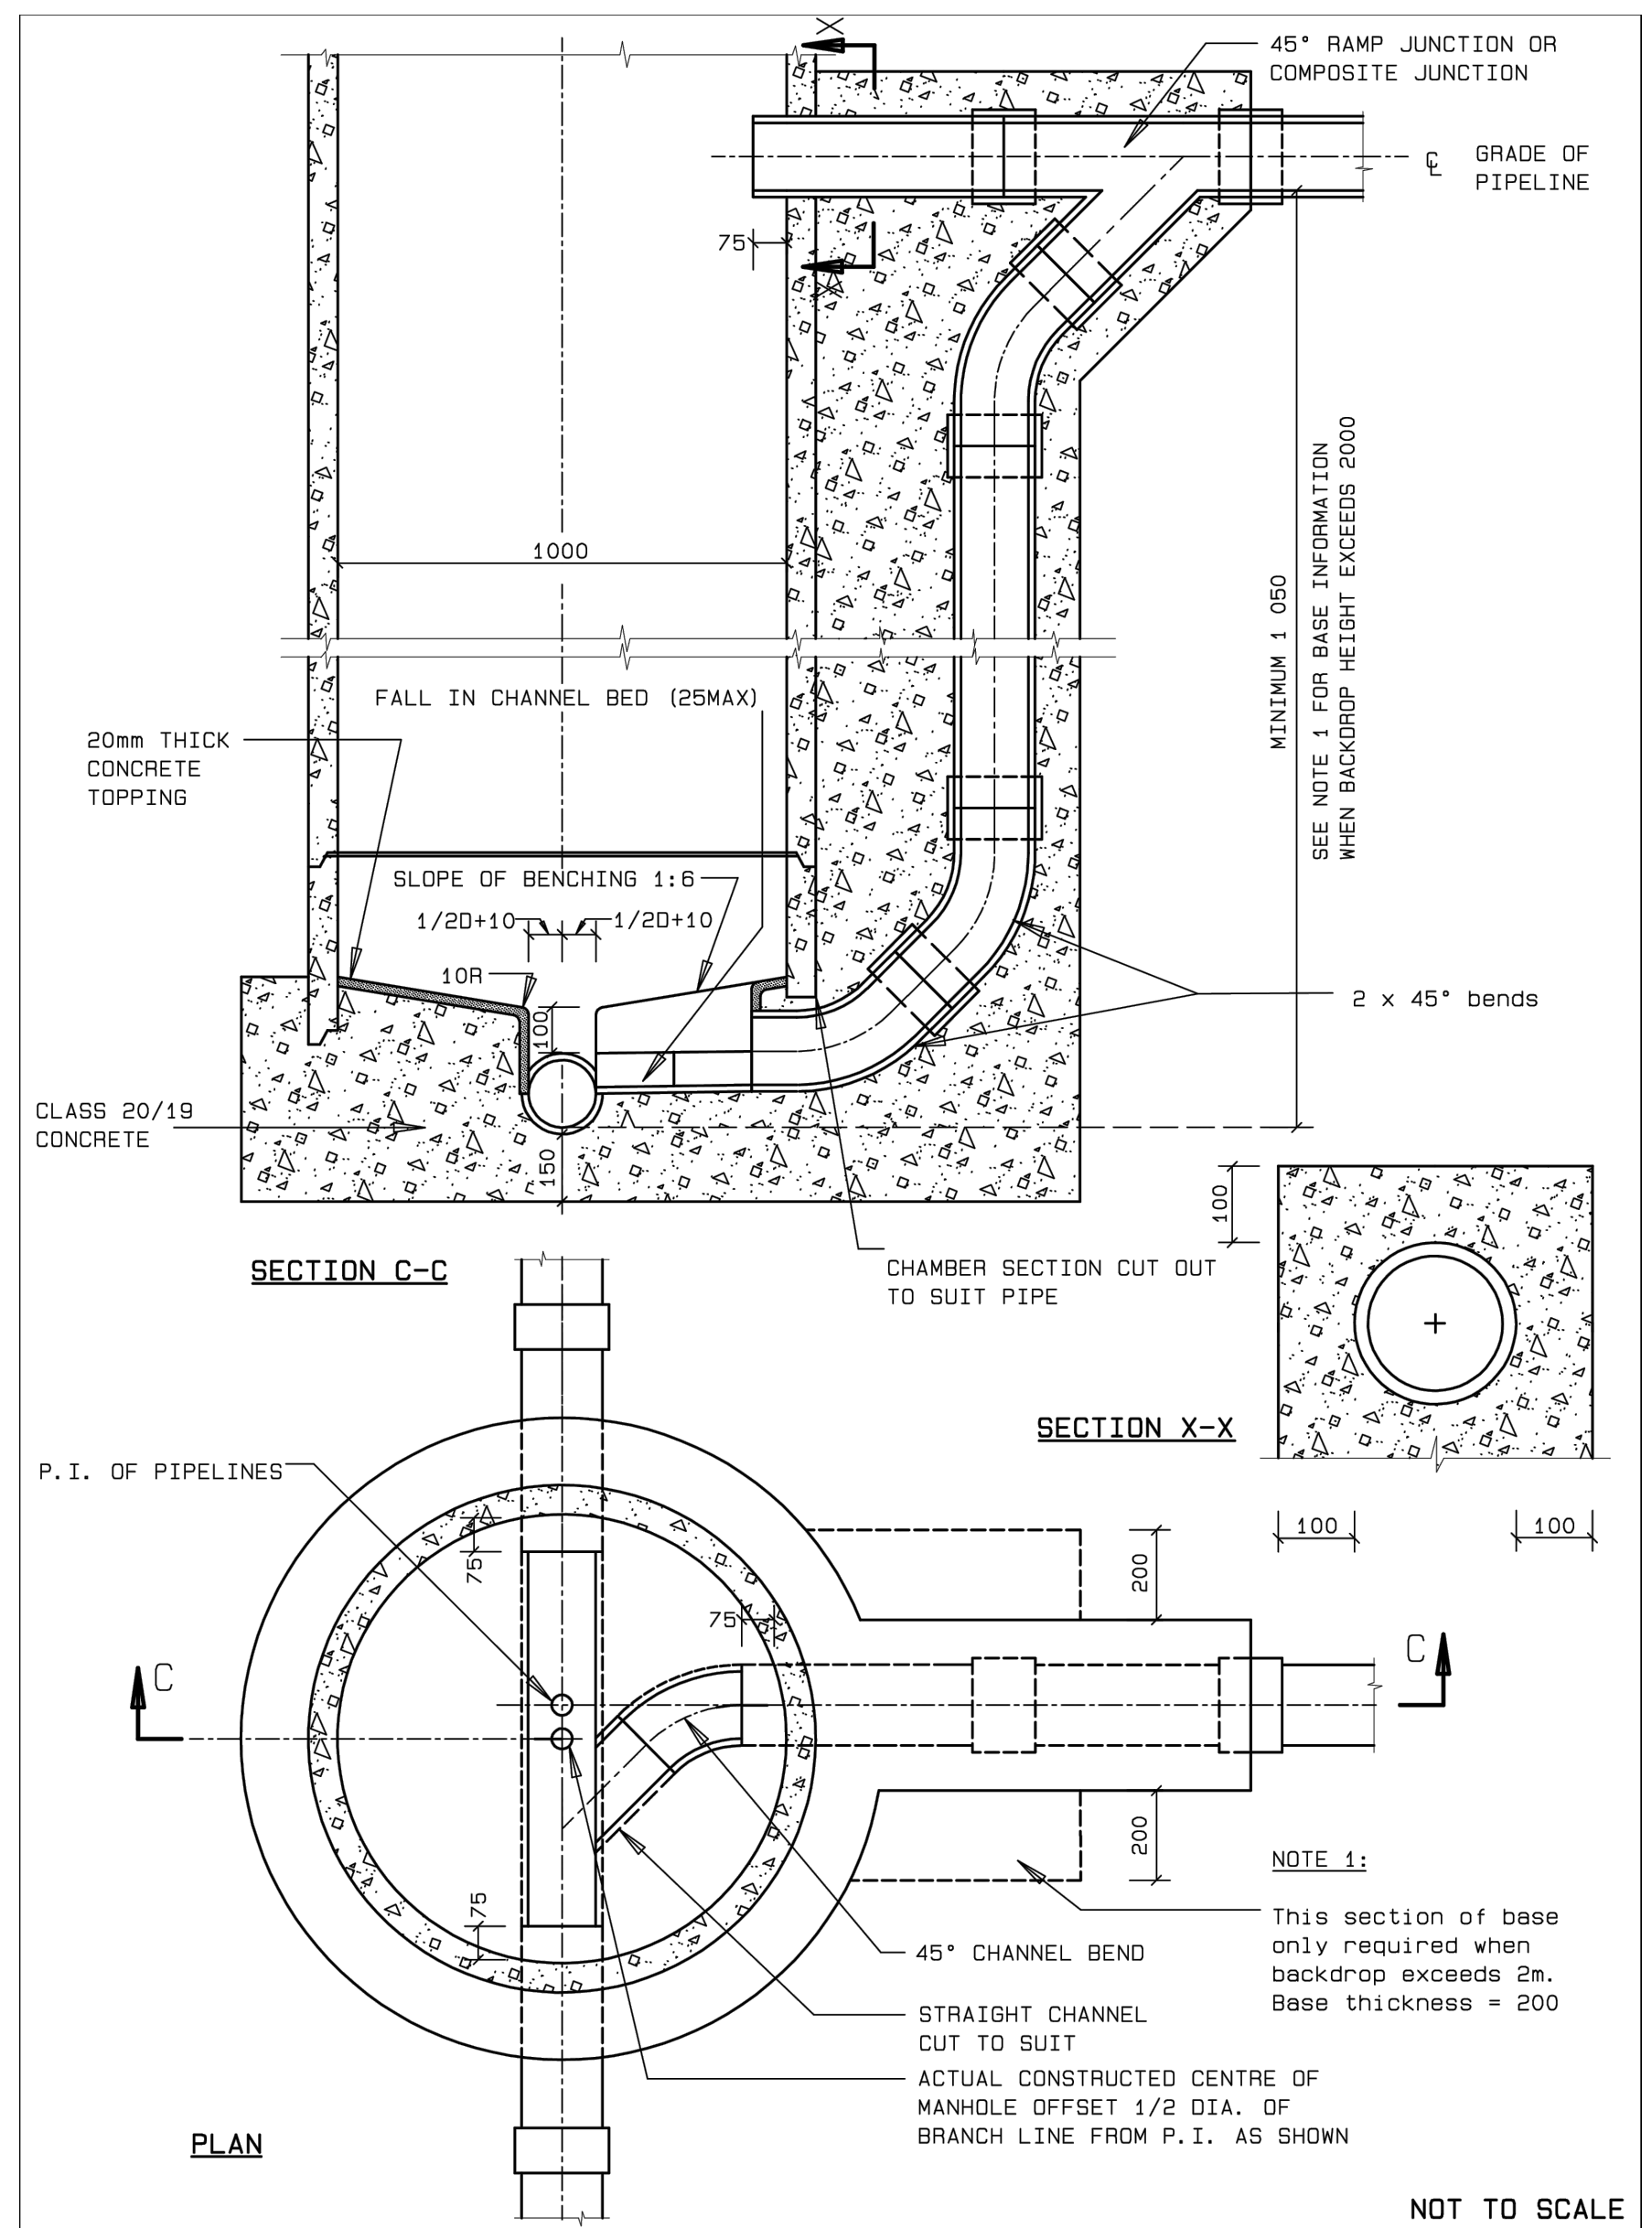
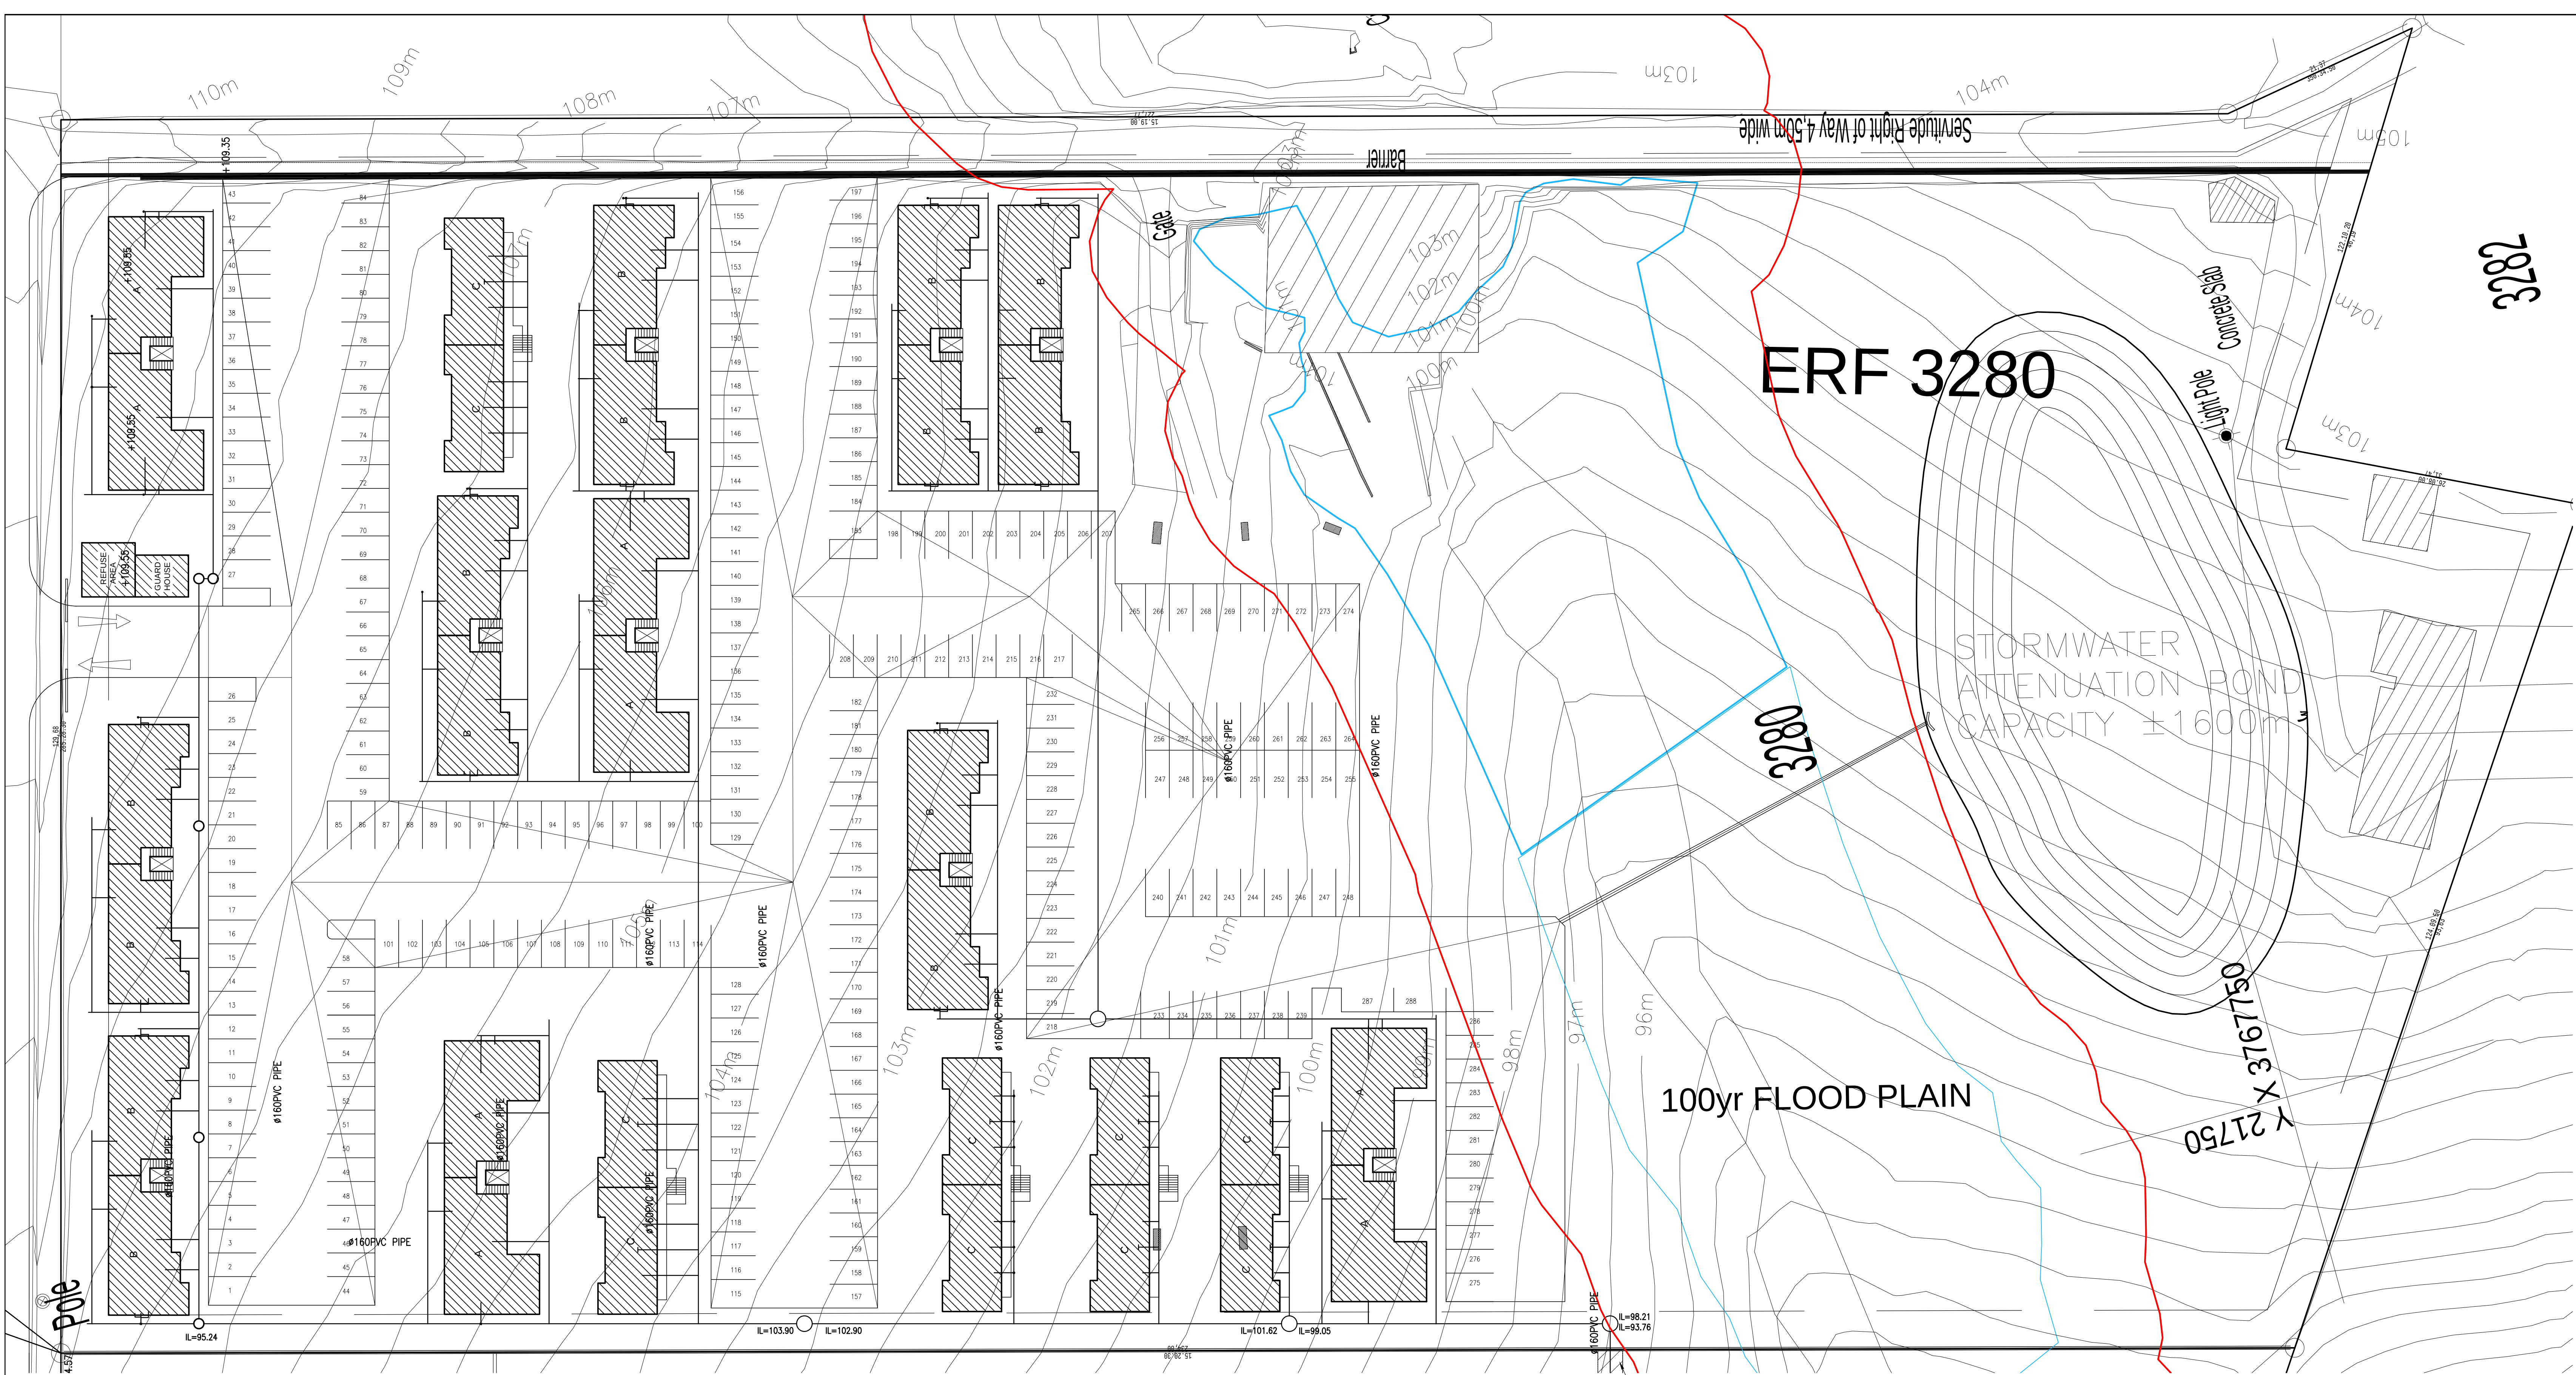


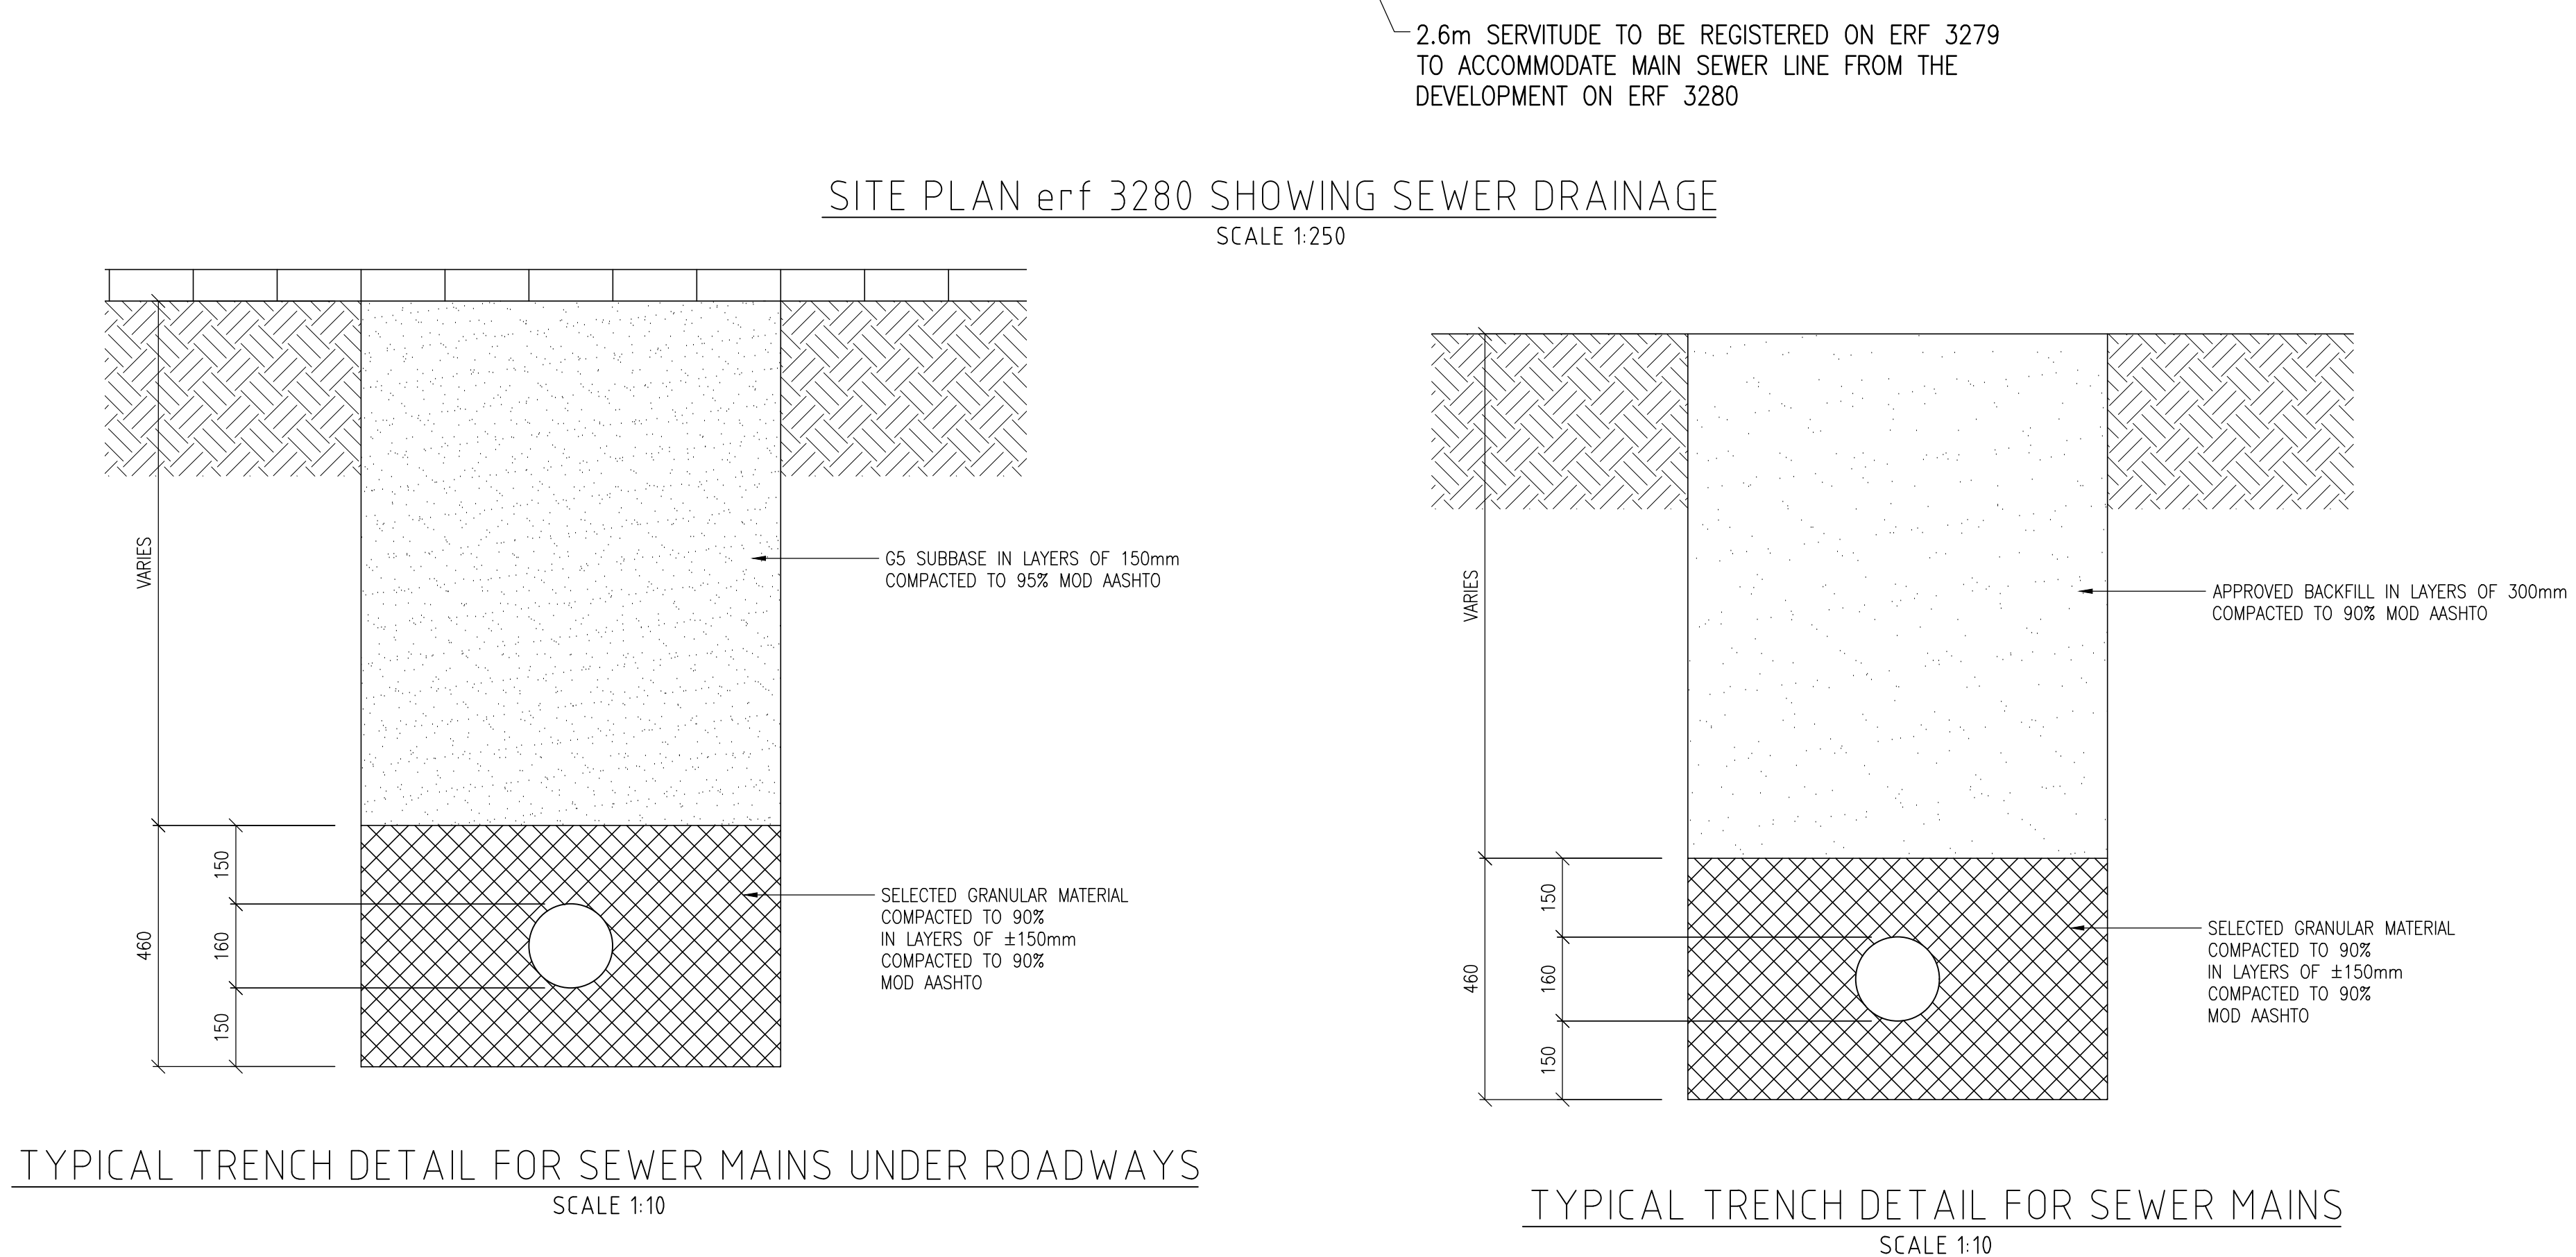

TYPICAL PRE-CAST SEWER DROP-DOWN MANHOLES DETAIL
SCALE 1:10

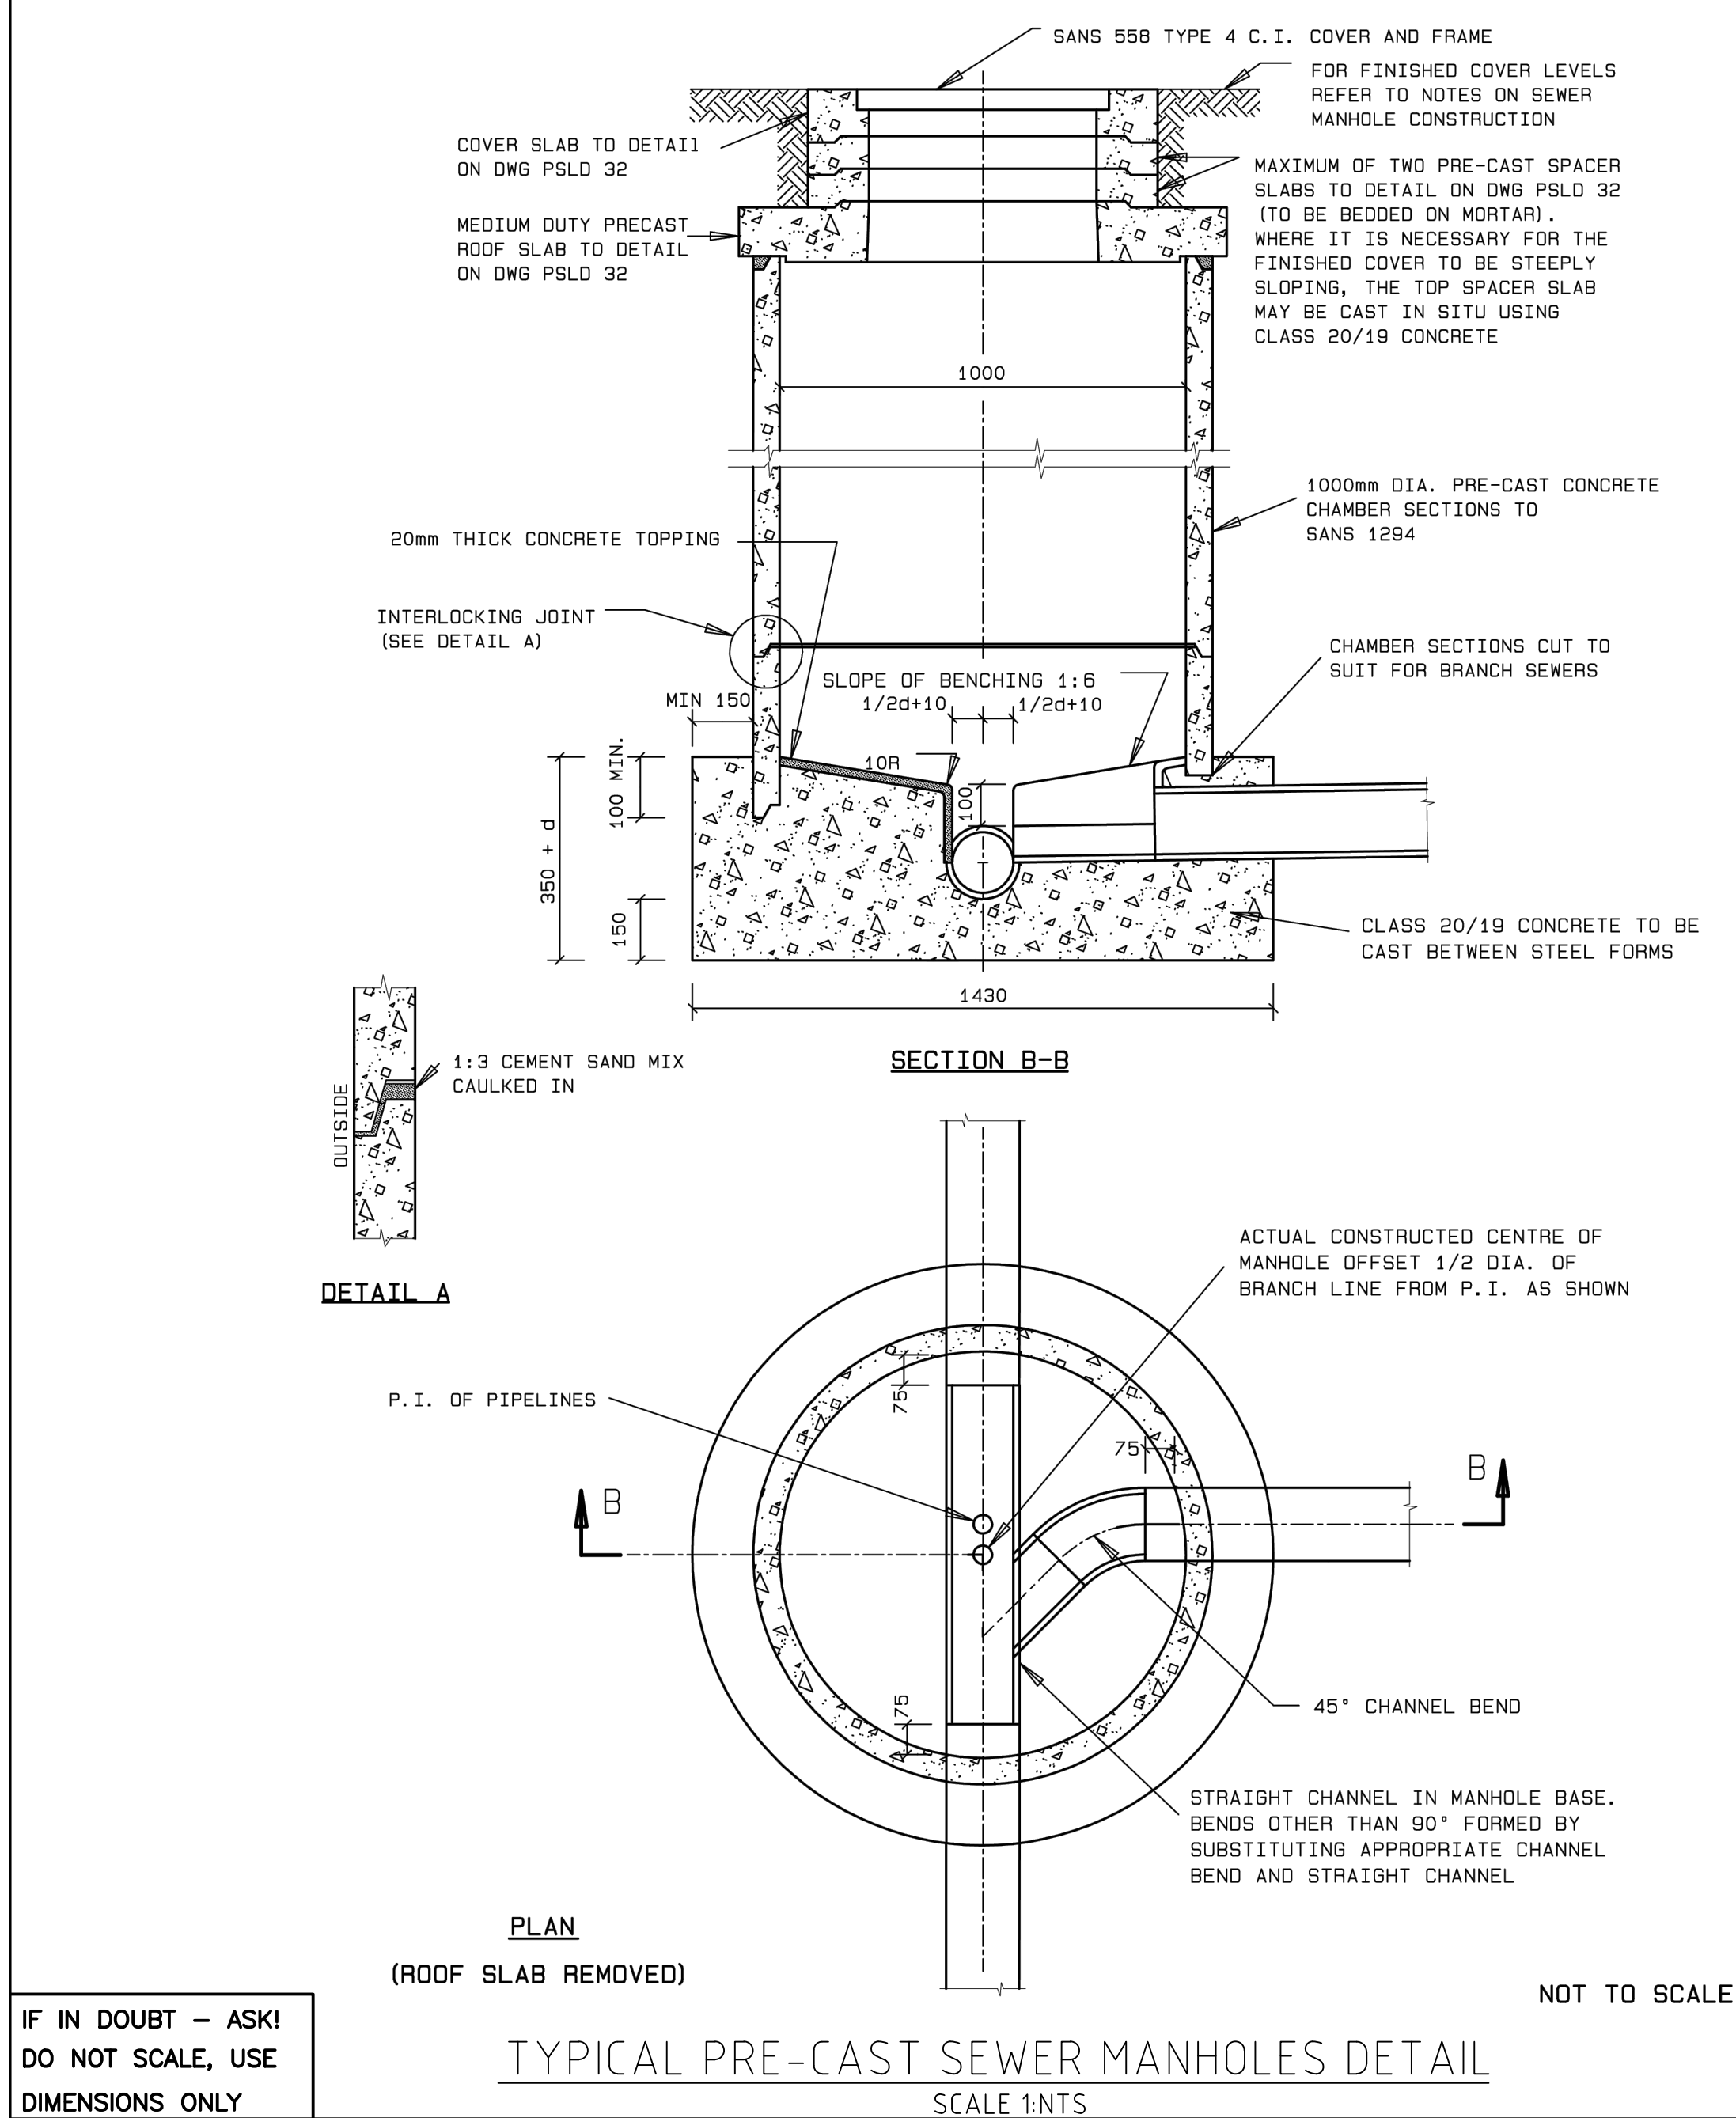

TYPICAL TRENCH DETAIL FOR SEWER MAINS UNDER ROADWAYS
SCALE 1:10

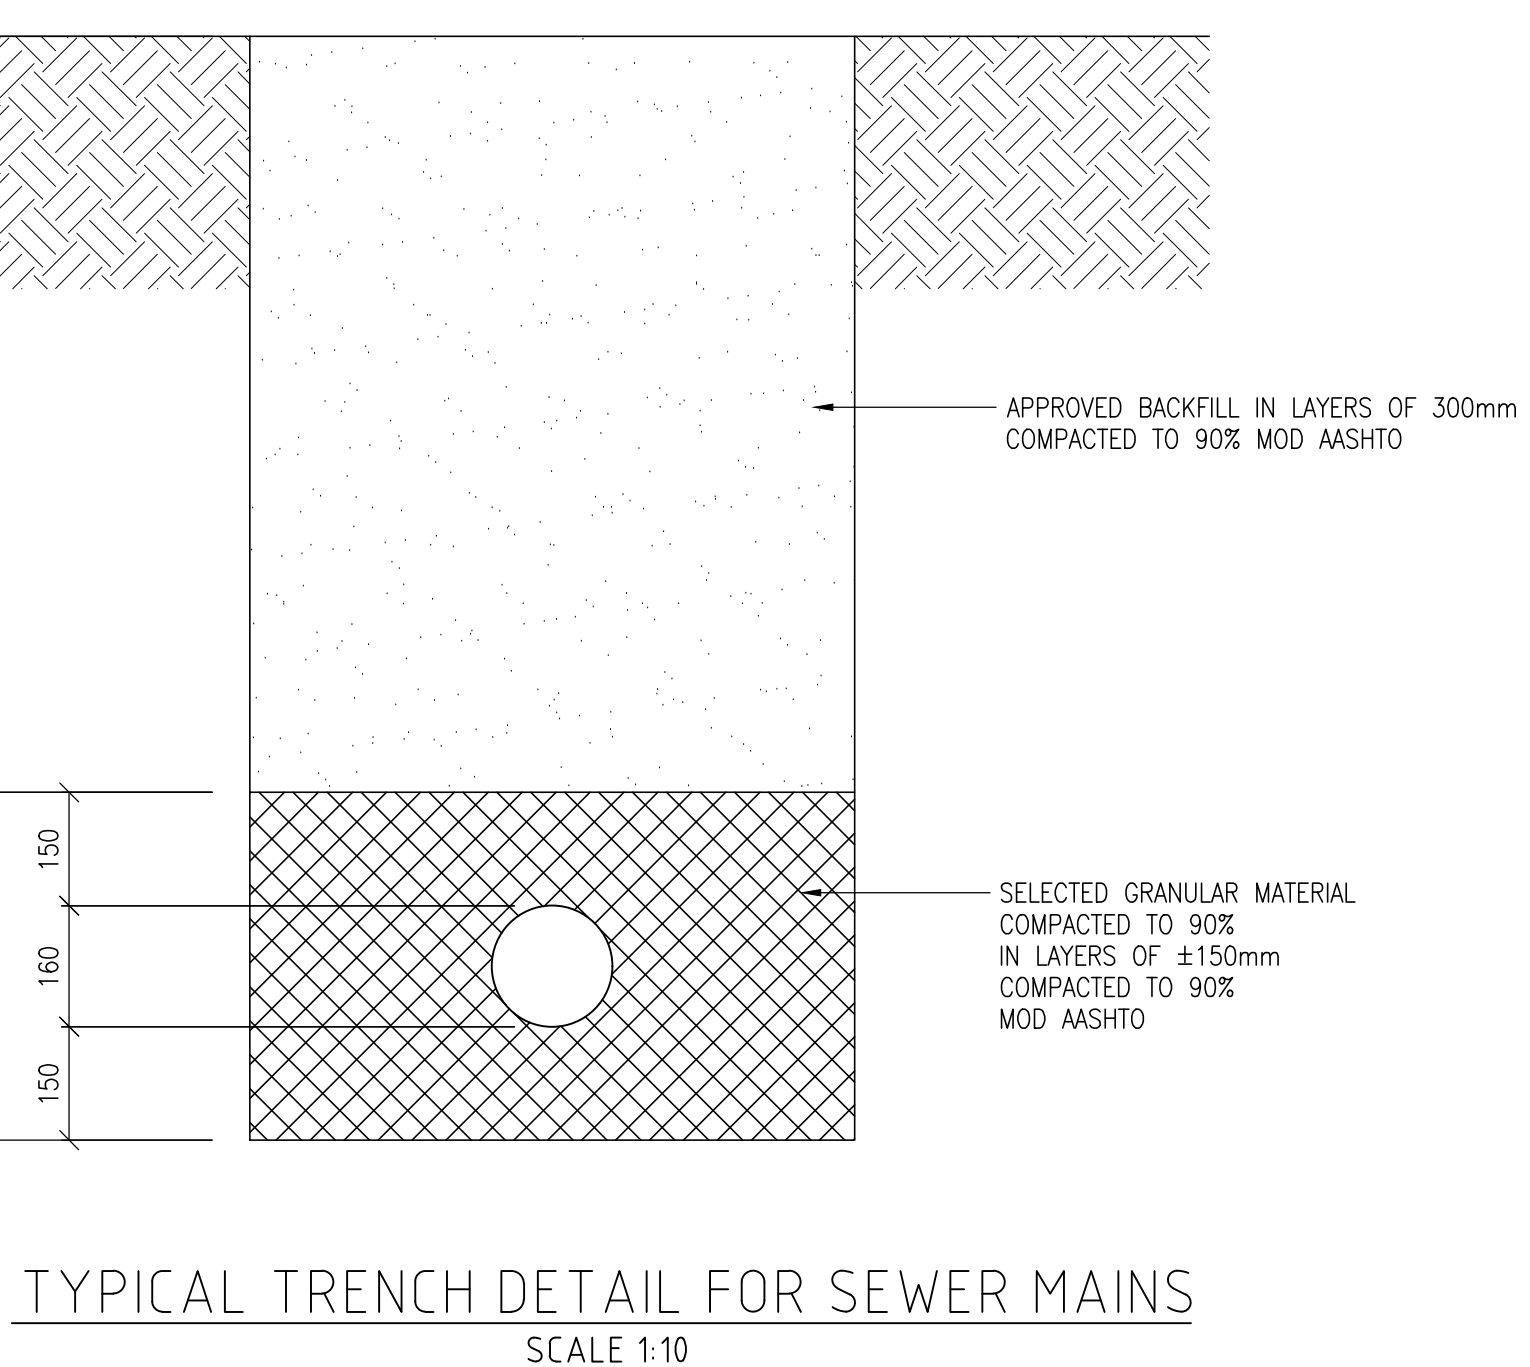

TYPICAL TRENCH DETAIL FOR SEWER MAINS
SCALE 1:10

- SEWER PIPE NOTES FOR BOTH SITES:
- MINIMUM GRADIENT 1:40
 - RESIDENTIAL UNITS 100mm CLASS 34 PVC
 - SEWER MAIN (COLLECTION LINES) 160mm CLASS 34 PVC

THIS DRAWING IS COPYRIGHT PROTECTED AND MAY NOT BE REPRODUCED IN ANY FORM WITHOUT THE PRIOR WRITTEN CONSENT OF G SQUARED PROJECT MANAGEMENT (PTY) LTD.

NO.	DATE	REVISION	BY

G SQUARED PROJECT MANAGEMENT (PTY) LTD
Project managers & Consulting Engineers
1 Kingston Road
Adelaide
Port Elizabeth
Tel: 041 374 1551
Cell: 084 444 9478
Fax: 084 540 1324
Email: don@gquaredpm.com

CLIENT: **WAMBALA (PTY) LTD**
PROJECT / NEW BUILD
G SQUARED ARCHITECTURAL DIVISION
PROJECT: **SPEKBOOM TOWNHOUSE COMPLEX**
ERF 3280 HUMANSDORP
DRAWING TITLE: **TYPICAL SEWER LAYOUT & DETAILS**

DESIGNED	DWG	DATE	SHEET NO.