


LYONS DEVELOPMENT

ERVEN 3279 & 3280 HUMANSDORP

SCALE 1:1250 [Wg.25]

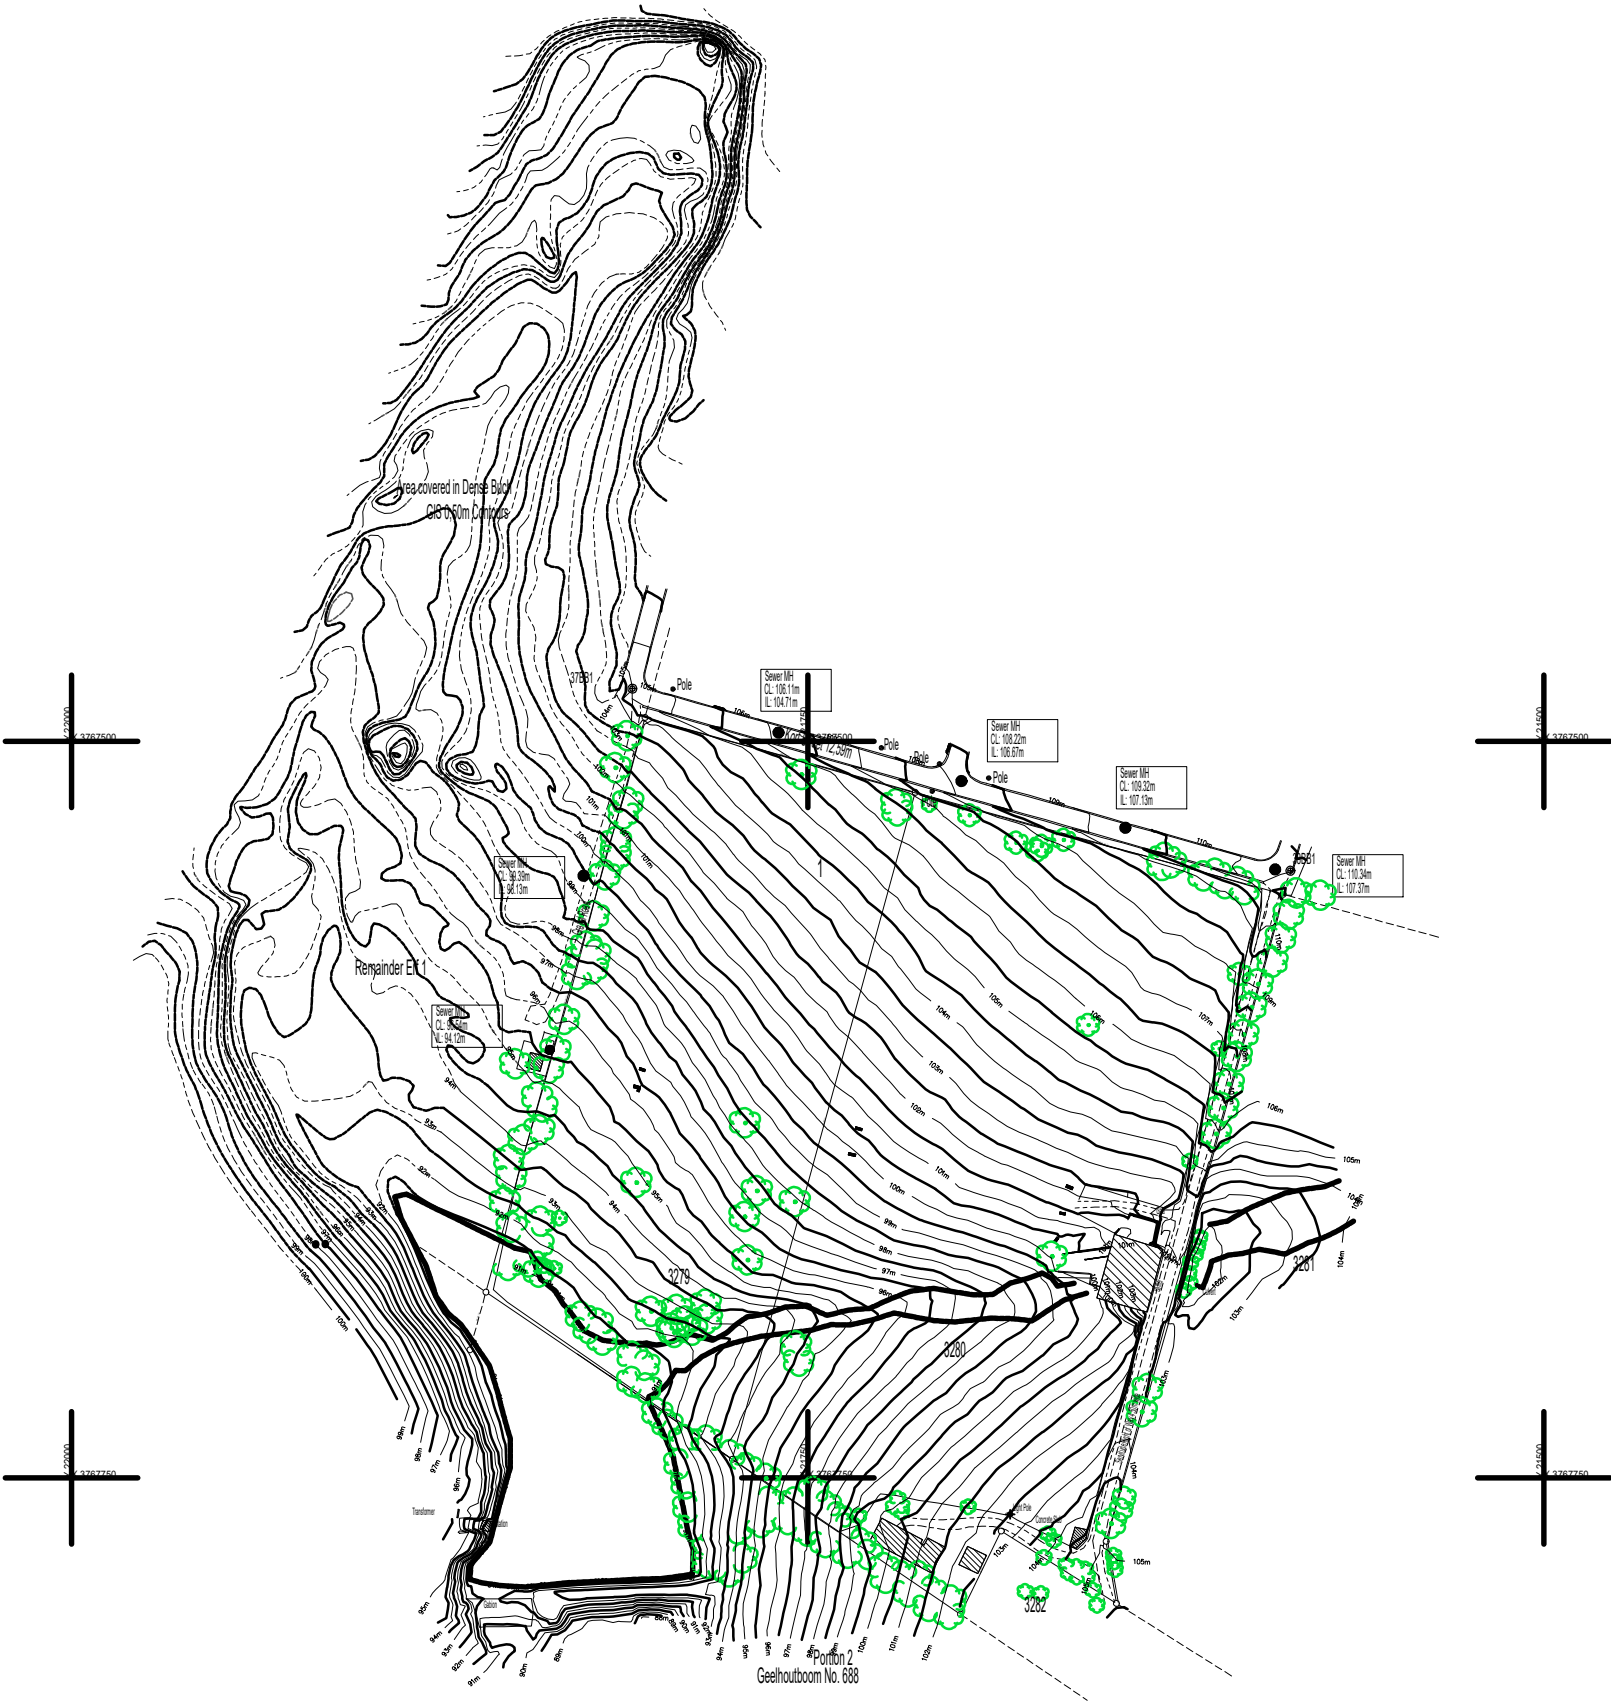

- Edge of Wetland and Dam
- Fence
- Gravel Road

NOTES

1. Benchmark "10801" - Description = Town Survey Mark
Height = 104.51m
Benchmark "10802" - Description = Town Survey Mark
Height = 110.00m
2. Tree canopies are approximated
3. Contours at 5.0m intervals
4. Contours processed from Drone Imagery [10/05/2020]
5. Calculated Boundaries have not been verified by survey.

TOPOGRAPHICAL SURVEY:

Surveyed by: ALLEN NICHOLSON
SURVEYOR

Date of Survey:

Coordinate System: WGS 84 Datum: ILLD (Land Levelling Datum) SA GRID 2010
Scale 1:1250 @ A3 Landscape

081 459 4655 : allen.nicholson@gmail.com

