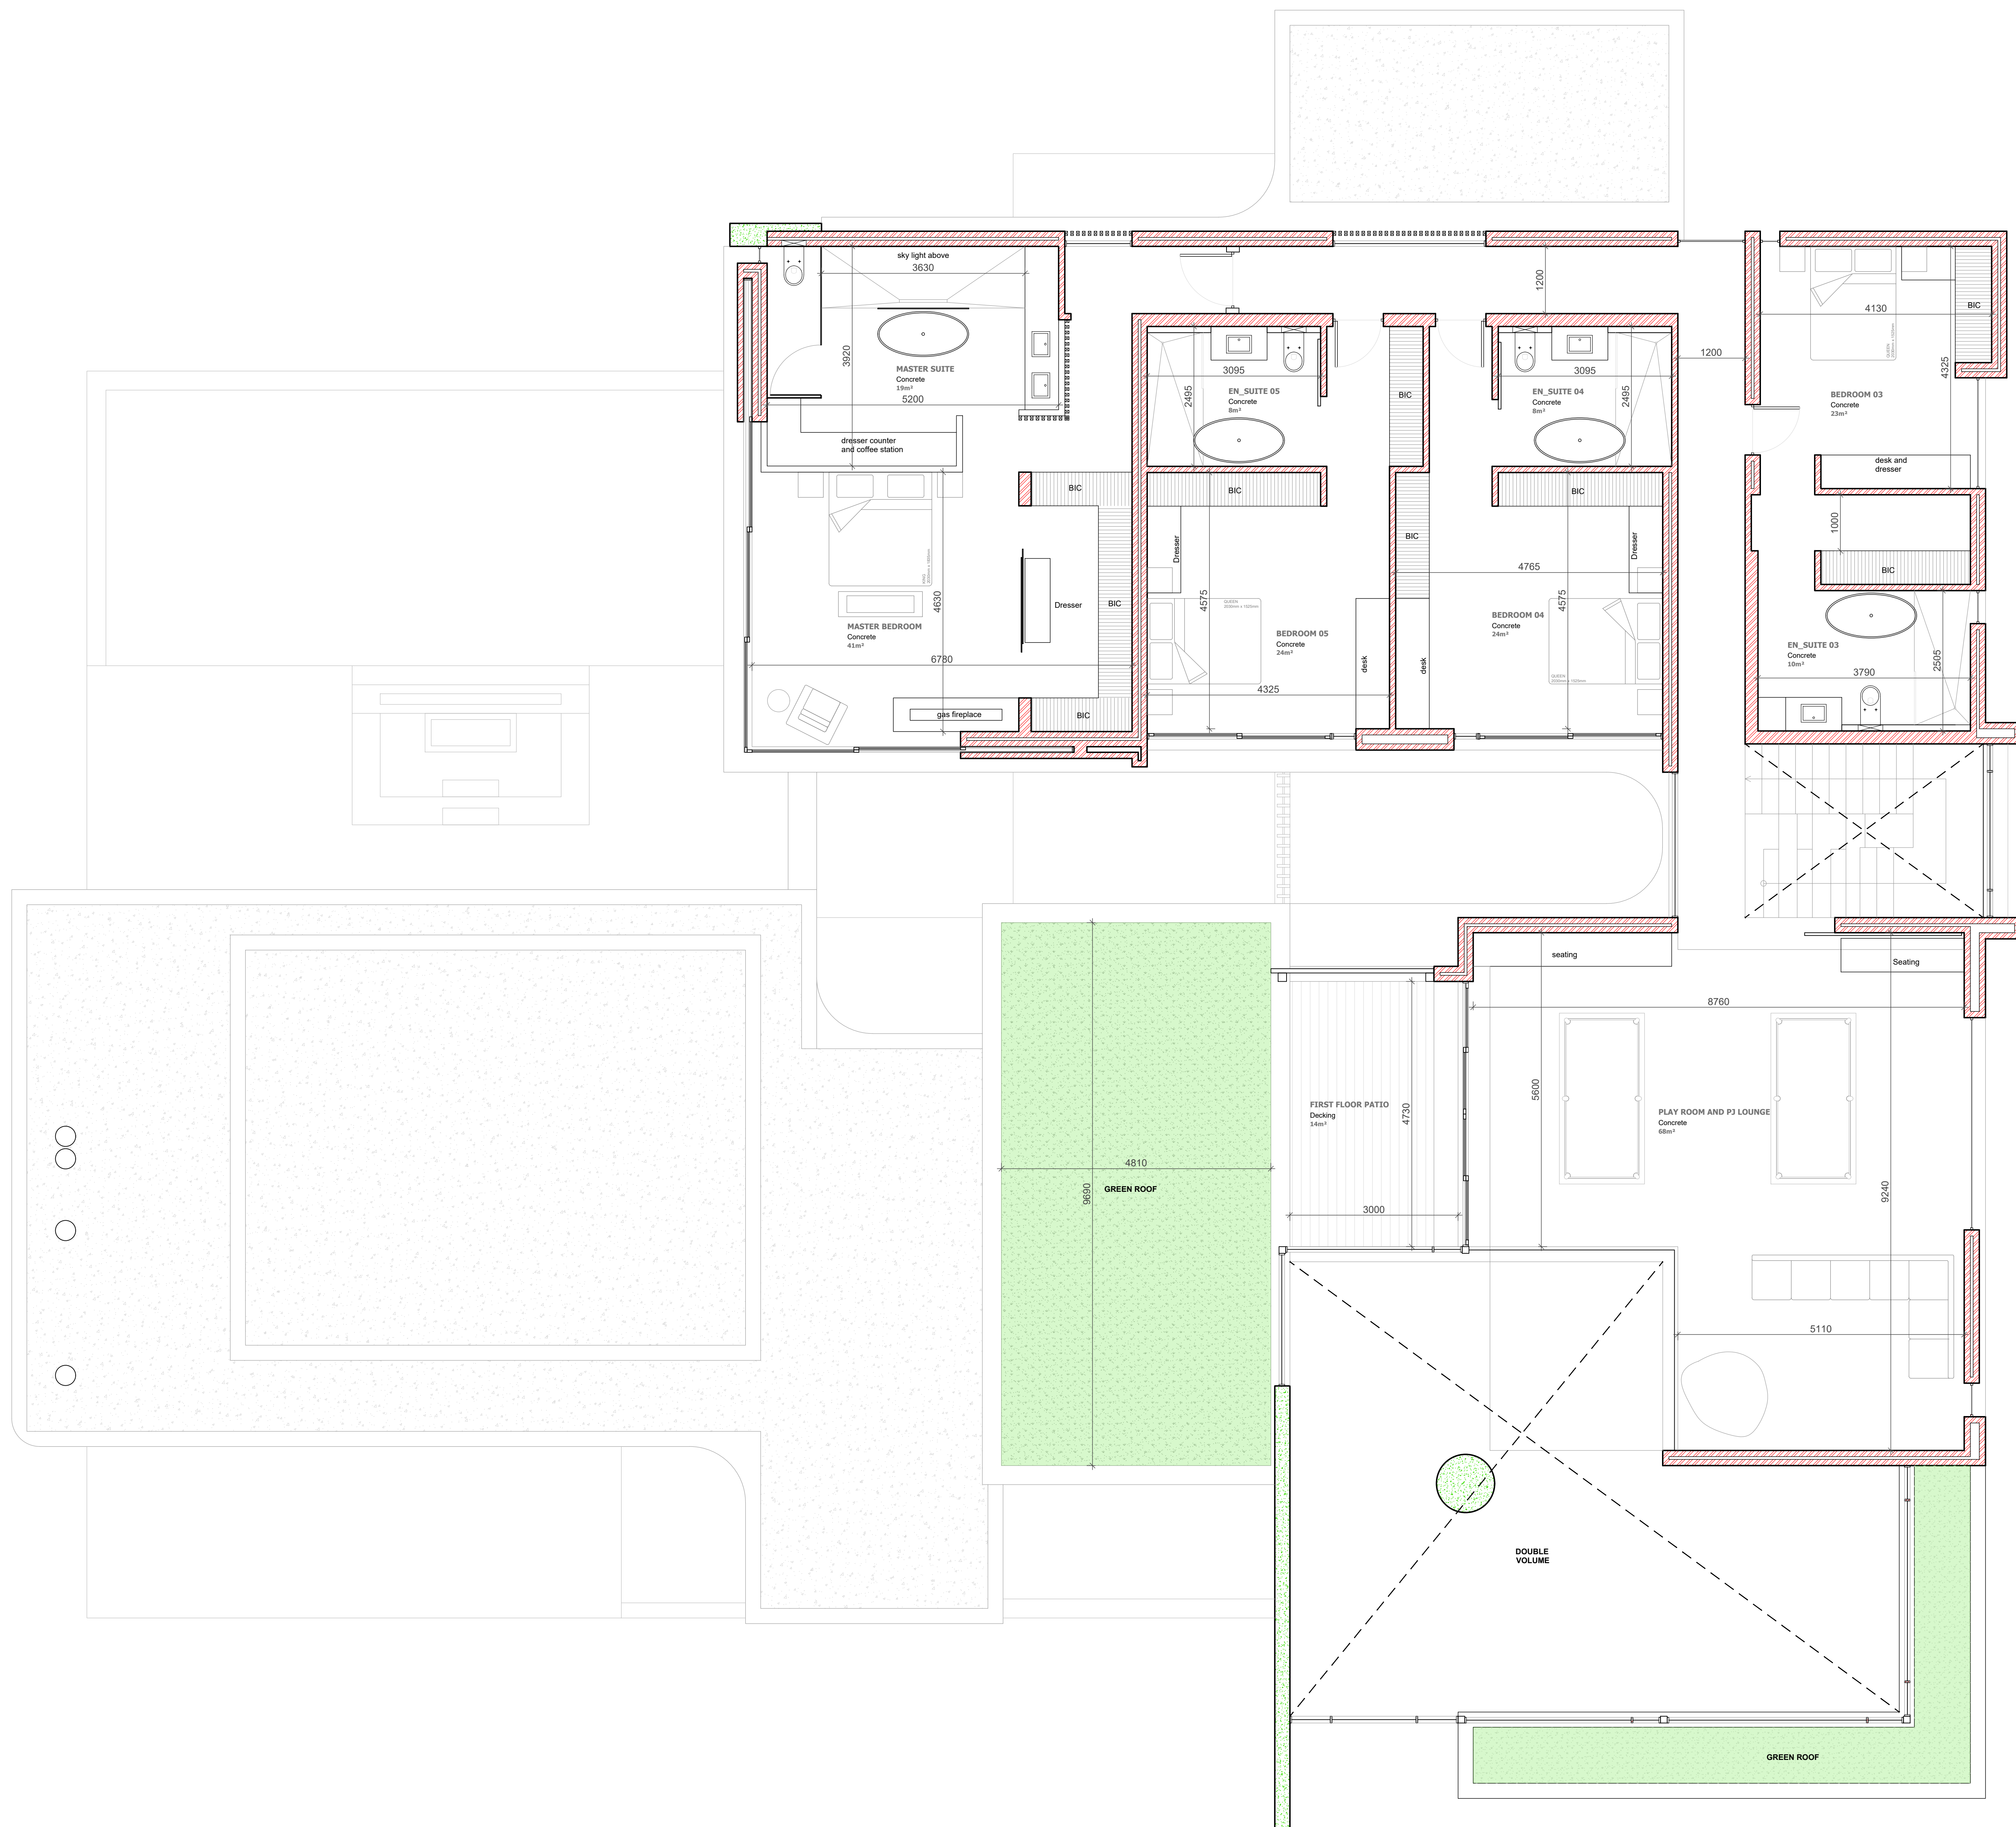


[illegible]

GENERAL NOTES:

[illegible]

DRAWING TITLE:

SKETCH PLANS

PROJECT TITLE:
ADDITIONS AND ALTERATIONS ON
PERF 1634, KIRKWOOD , --- FOR Mr
Mrs VENTER

..... 2
CLIENT SIGNATURE

072 795
hgouws.renders@gmail.com
01 Elsa Joubert
Fol
Port Elizabeth,

.....
PROFESSIONAL SIGNATURE

MUNICIPAL INFORMATION:

REF NO:	1634, KIRKWOOD
REF AREA:	1000 sqm
EXISTING AREA:	0 sqm
NEW AREA:	0 sqm
TOTAL AREA:	0 sqm
EX. COVERAGE:	0 sqm - 0%
NEW COVERAGE:	0 sqm - 0%
TOTAL COVERAGE:	0 sqm - 0%
NEW GARAGES:	0
NEW BATHROOMS:	0
POOL:	NO
BOUNDARY WALLS:	0 M
AGE OF BUILDING:	NEW

PROFESSIONAL SENIOR
ARCHITECTURAL TECHNOLOGIST

COPYRIGHT:
This drawing is subject to copyright, and may not be reproduced in whole or part in any matter whatsoever without written permission from H.Gouws Renders.

PROJECT NO.:
2021ITER

DRAWING NO.:
2021_VENTER_SP03

DRAWN BY:
HG

PRINT DATE:
22 Oct 2021

PAGE SIZE:
A0