


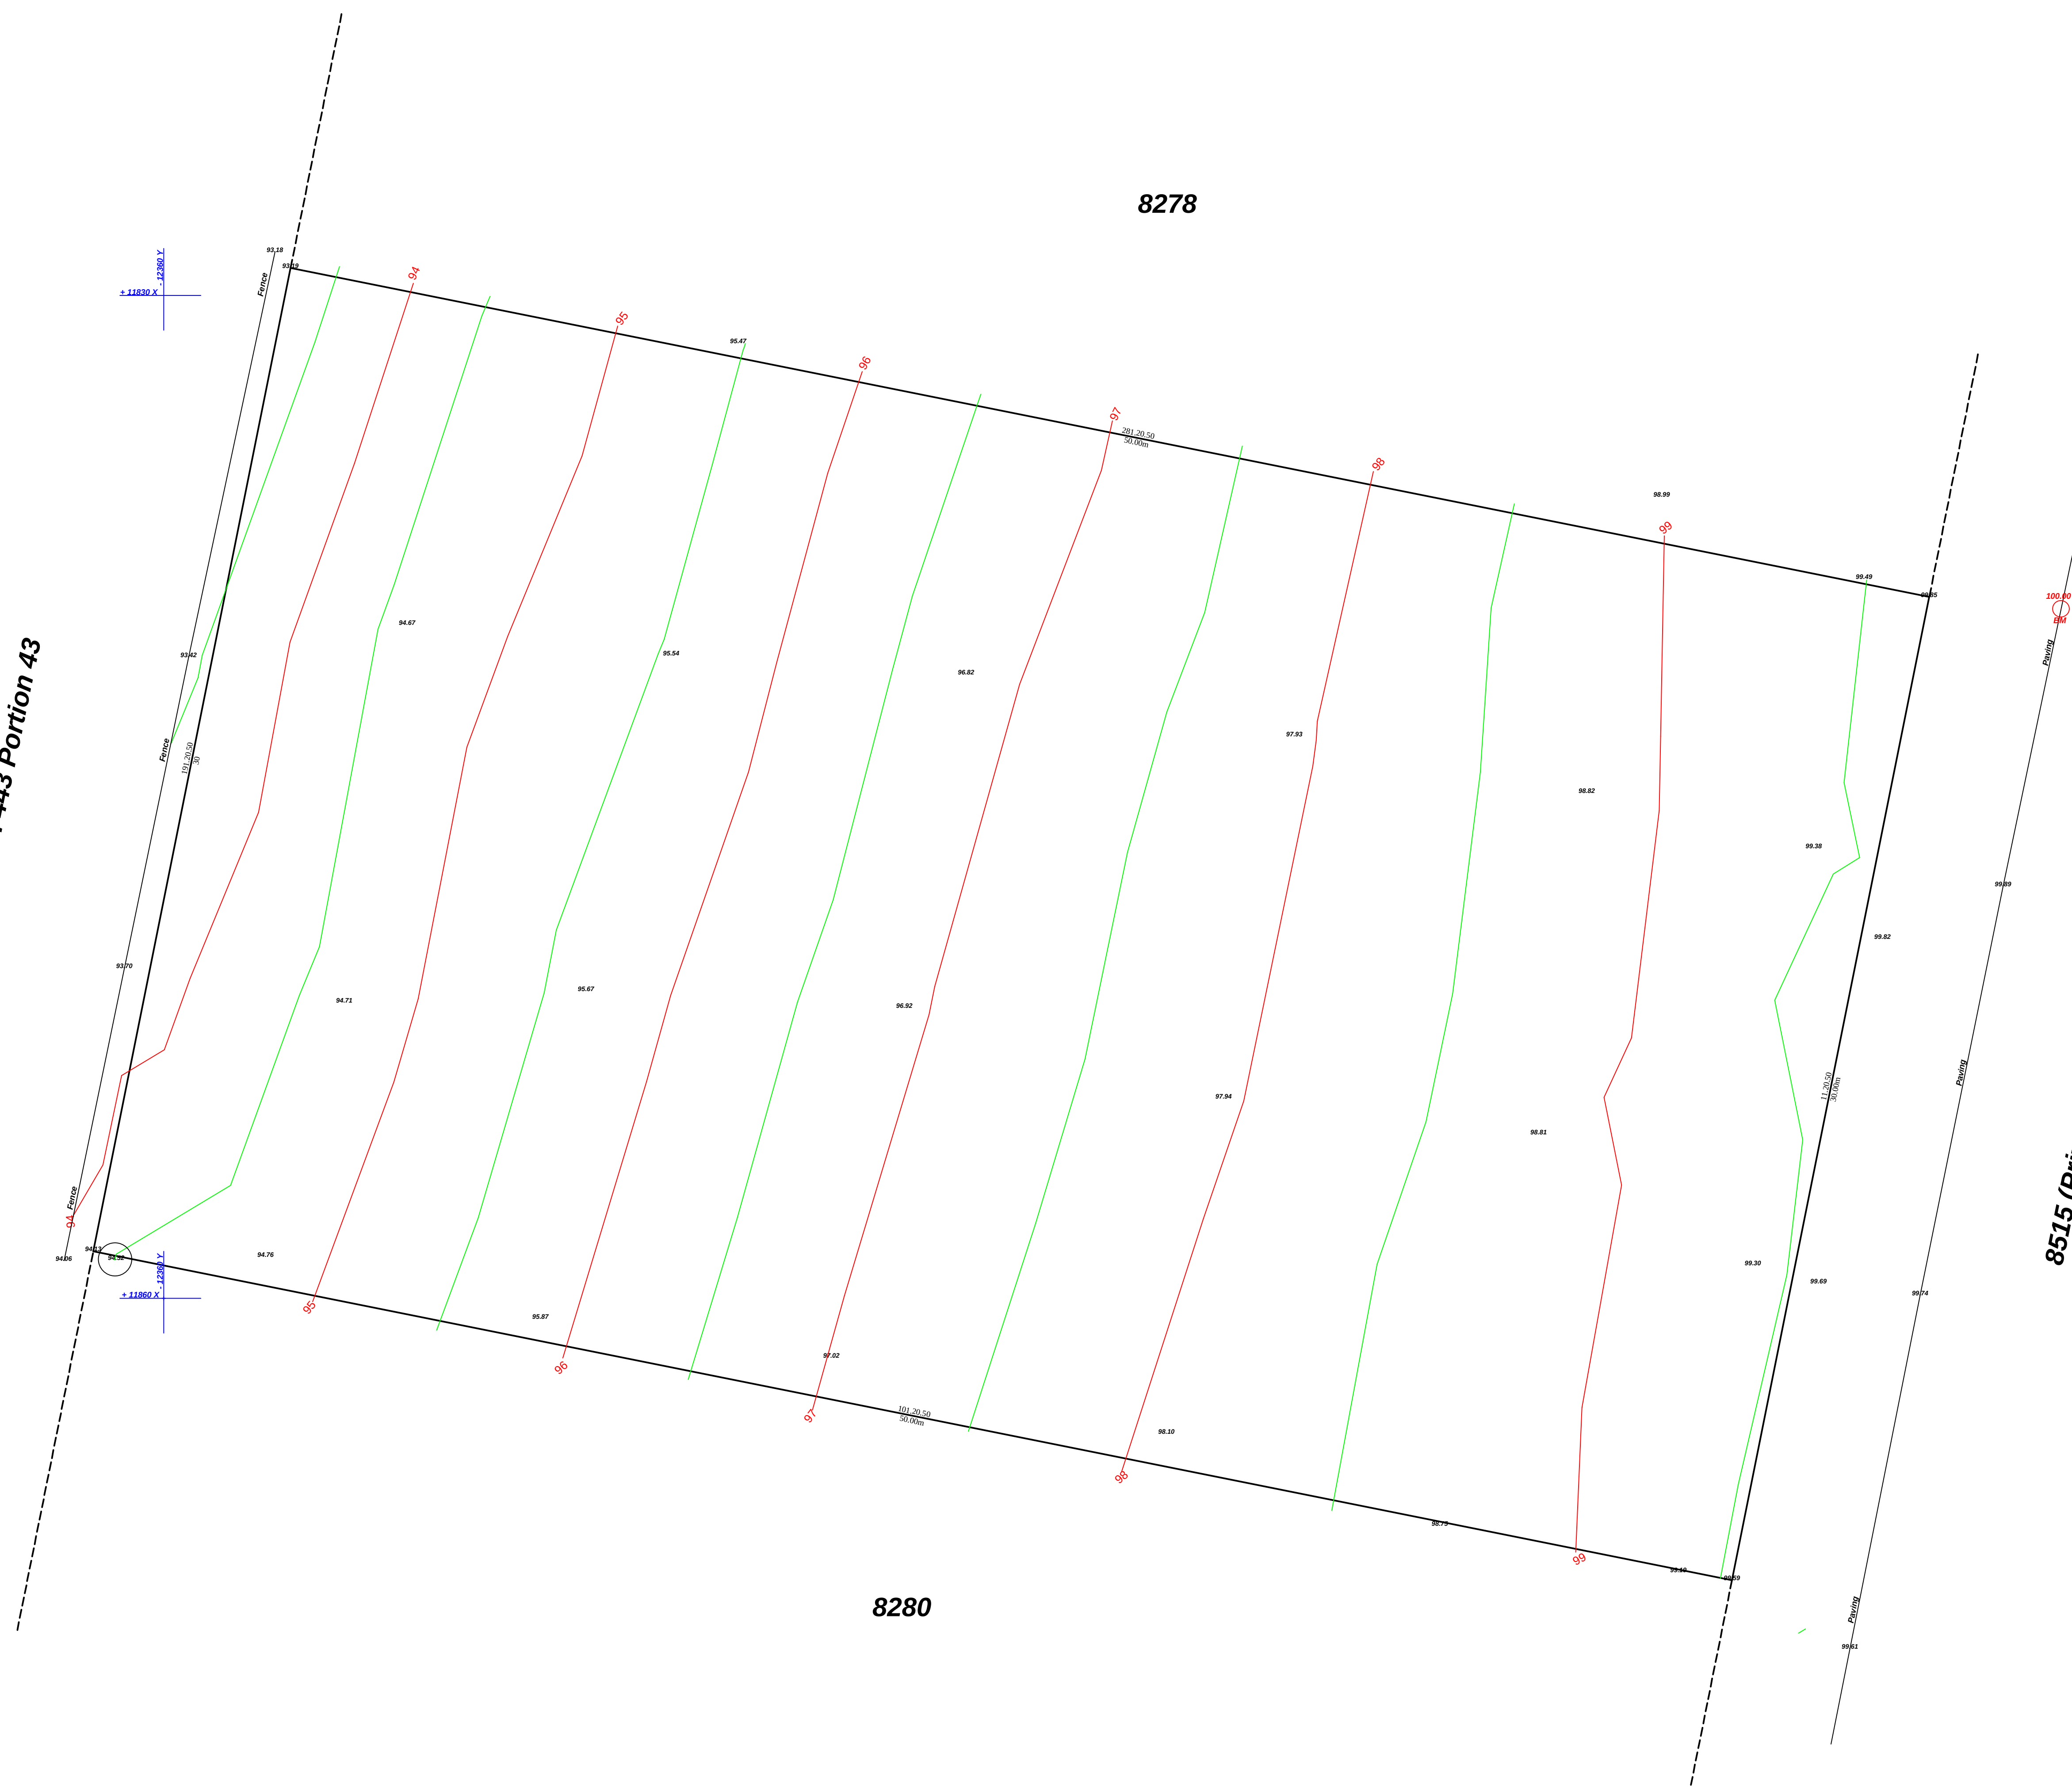

SCALE 1:100
WG23



8515 (Private Road)



NOTES:

1. Heights are taken from an arbitrary datum
2. " B.M." = Benchmark = 6mm in Paving
= 100.00m

C		
B		
A		
NO	DATE	DESCRIPTION
REVISIONS		
DATE: August 2013		SCALE 1:100
SURVEYED: P.G. Teggin		APPROVED
THIS DRAWING STORED IN FILE D:\P\ETB\K\PI2\92PC.DWG		

Beacon Survey
Professional Land Surveyors
and Sectional Title Practitioners

103 Longships Drive P.O.Box 350 Plettenberg Bay

Tel: (044) 533 2230 Fax: (044) 533 0264
e-mail: beaconsurvey@mweb.co.za

CLIENT
Mr B. Murphy

PROJECT
ERF 8279
PLETTENBERG BAY

CONTOUR PLAN

DRG NO **P8279CP-1**

	91
--	----