

9458 SHT. 3

C.D.R.

GENERAL PLAN TP N° 9458

C.D.R.


SEA VISTA TOWNSHIP EXTENSION N° 7

(SEA VISTA ALLOTMENT AREA)

SCALE: 1/1000

SURVEYED IN APRIL, 1972-AUGUST 1975 BY ME,


LAND SURVEYOR.

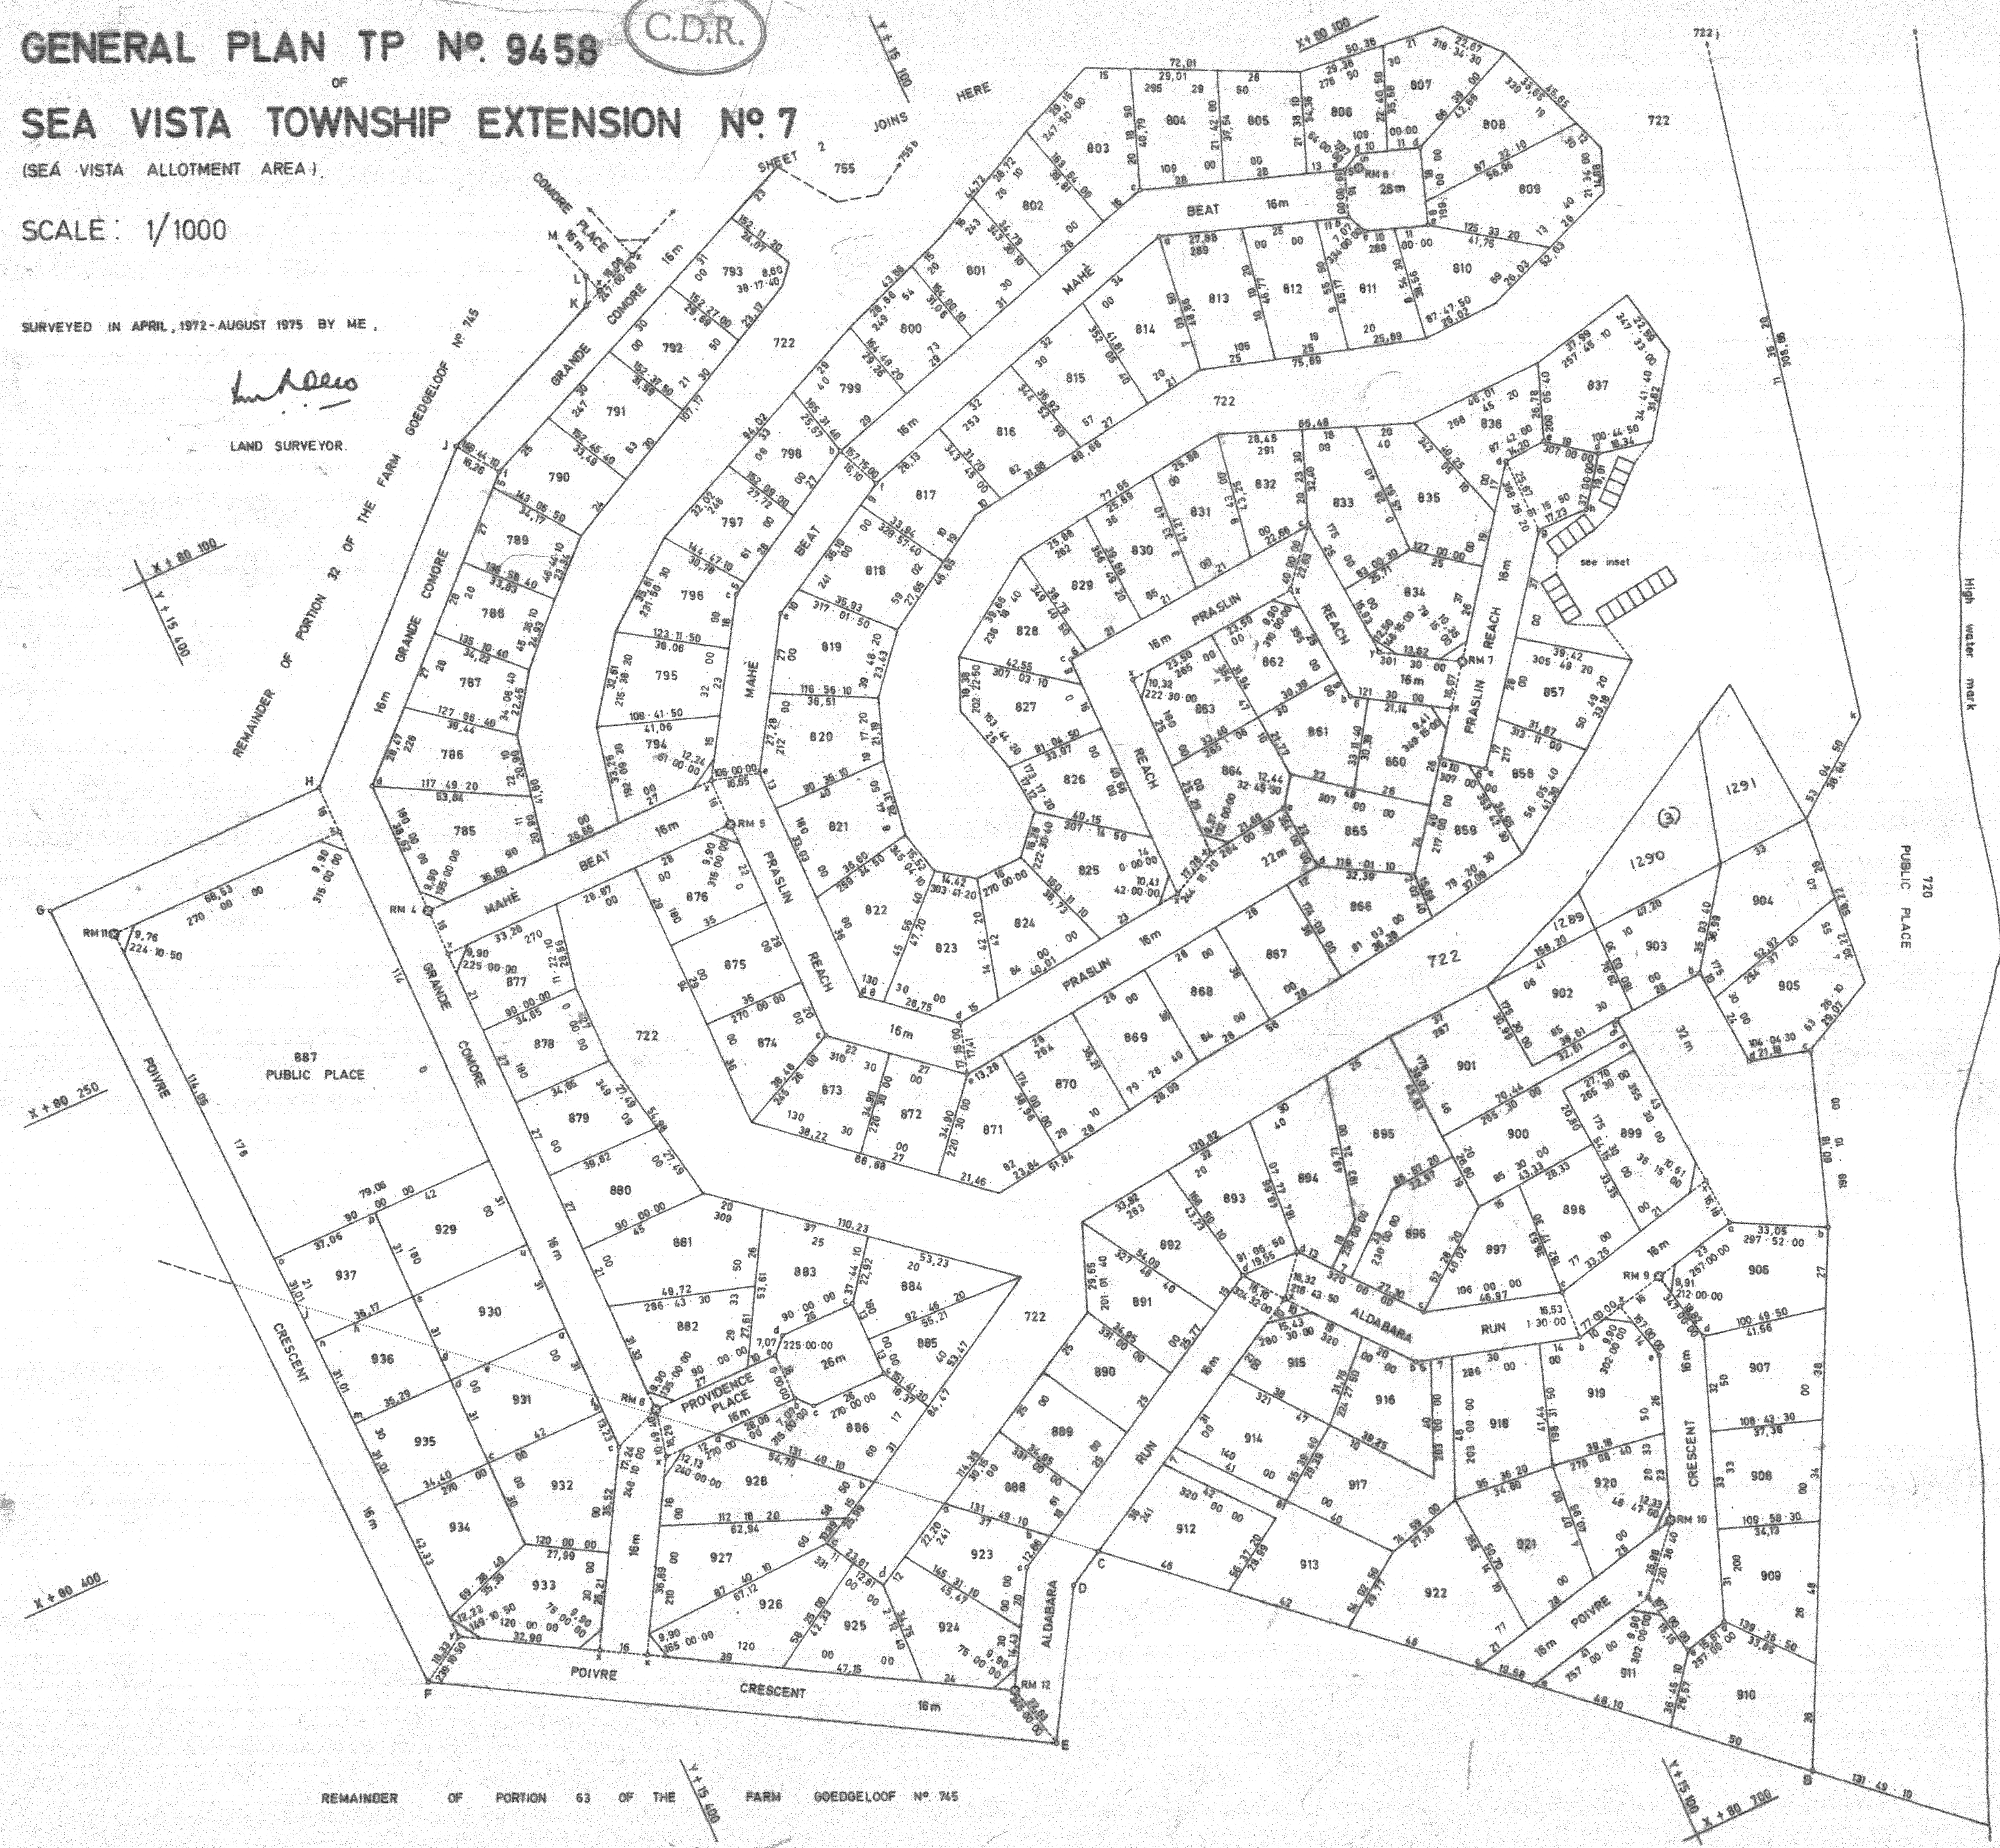

THIS PLAN COMPRISES 3 SHEETS
SHEET 3

S.G. N° 6856 / 75
APPROVED:
[Signature]
SURVEYOR - GENERAL
2-3-1976

INSET
SCALE: 1/250

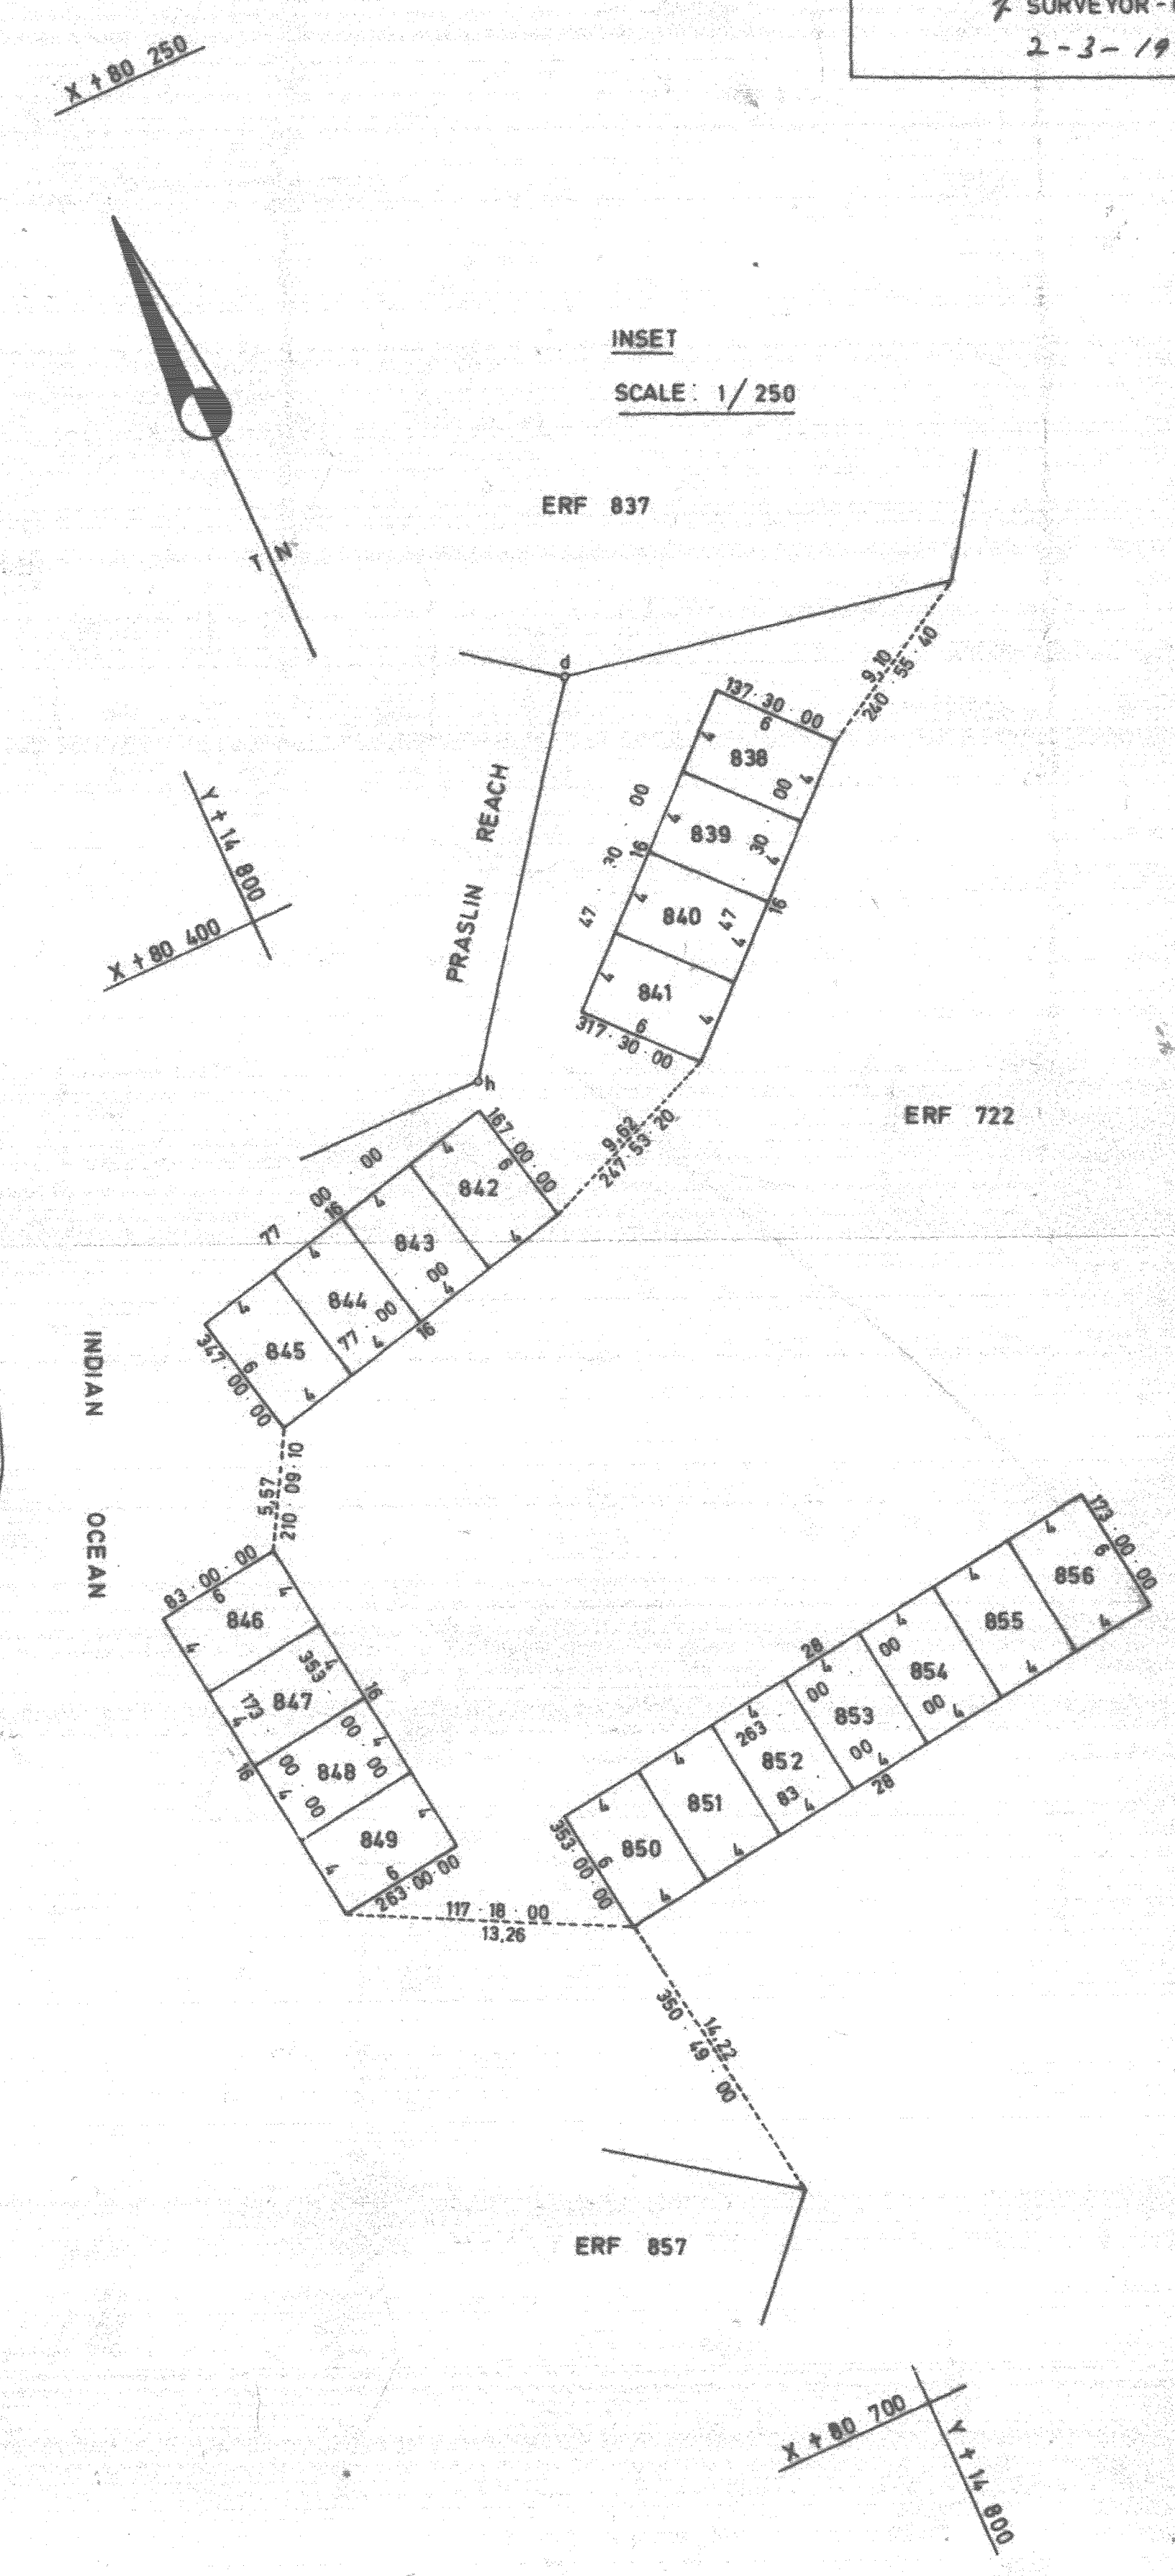

ALL SPLAY DISTANCES ARE 7m UNLESS
OTHERWISE STATED.

ORIG. DIAG. N° 6857 / 75
S.G. FILE N° 5 / 8715 / 7
S.R. N° E 1870 / 75
COMP. AN-2 DAB (3631)
AN-2 DAD (3633)
AN-2 DA / W43 (6147)