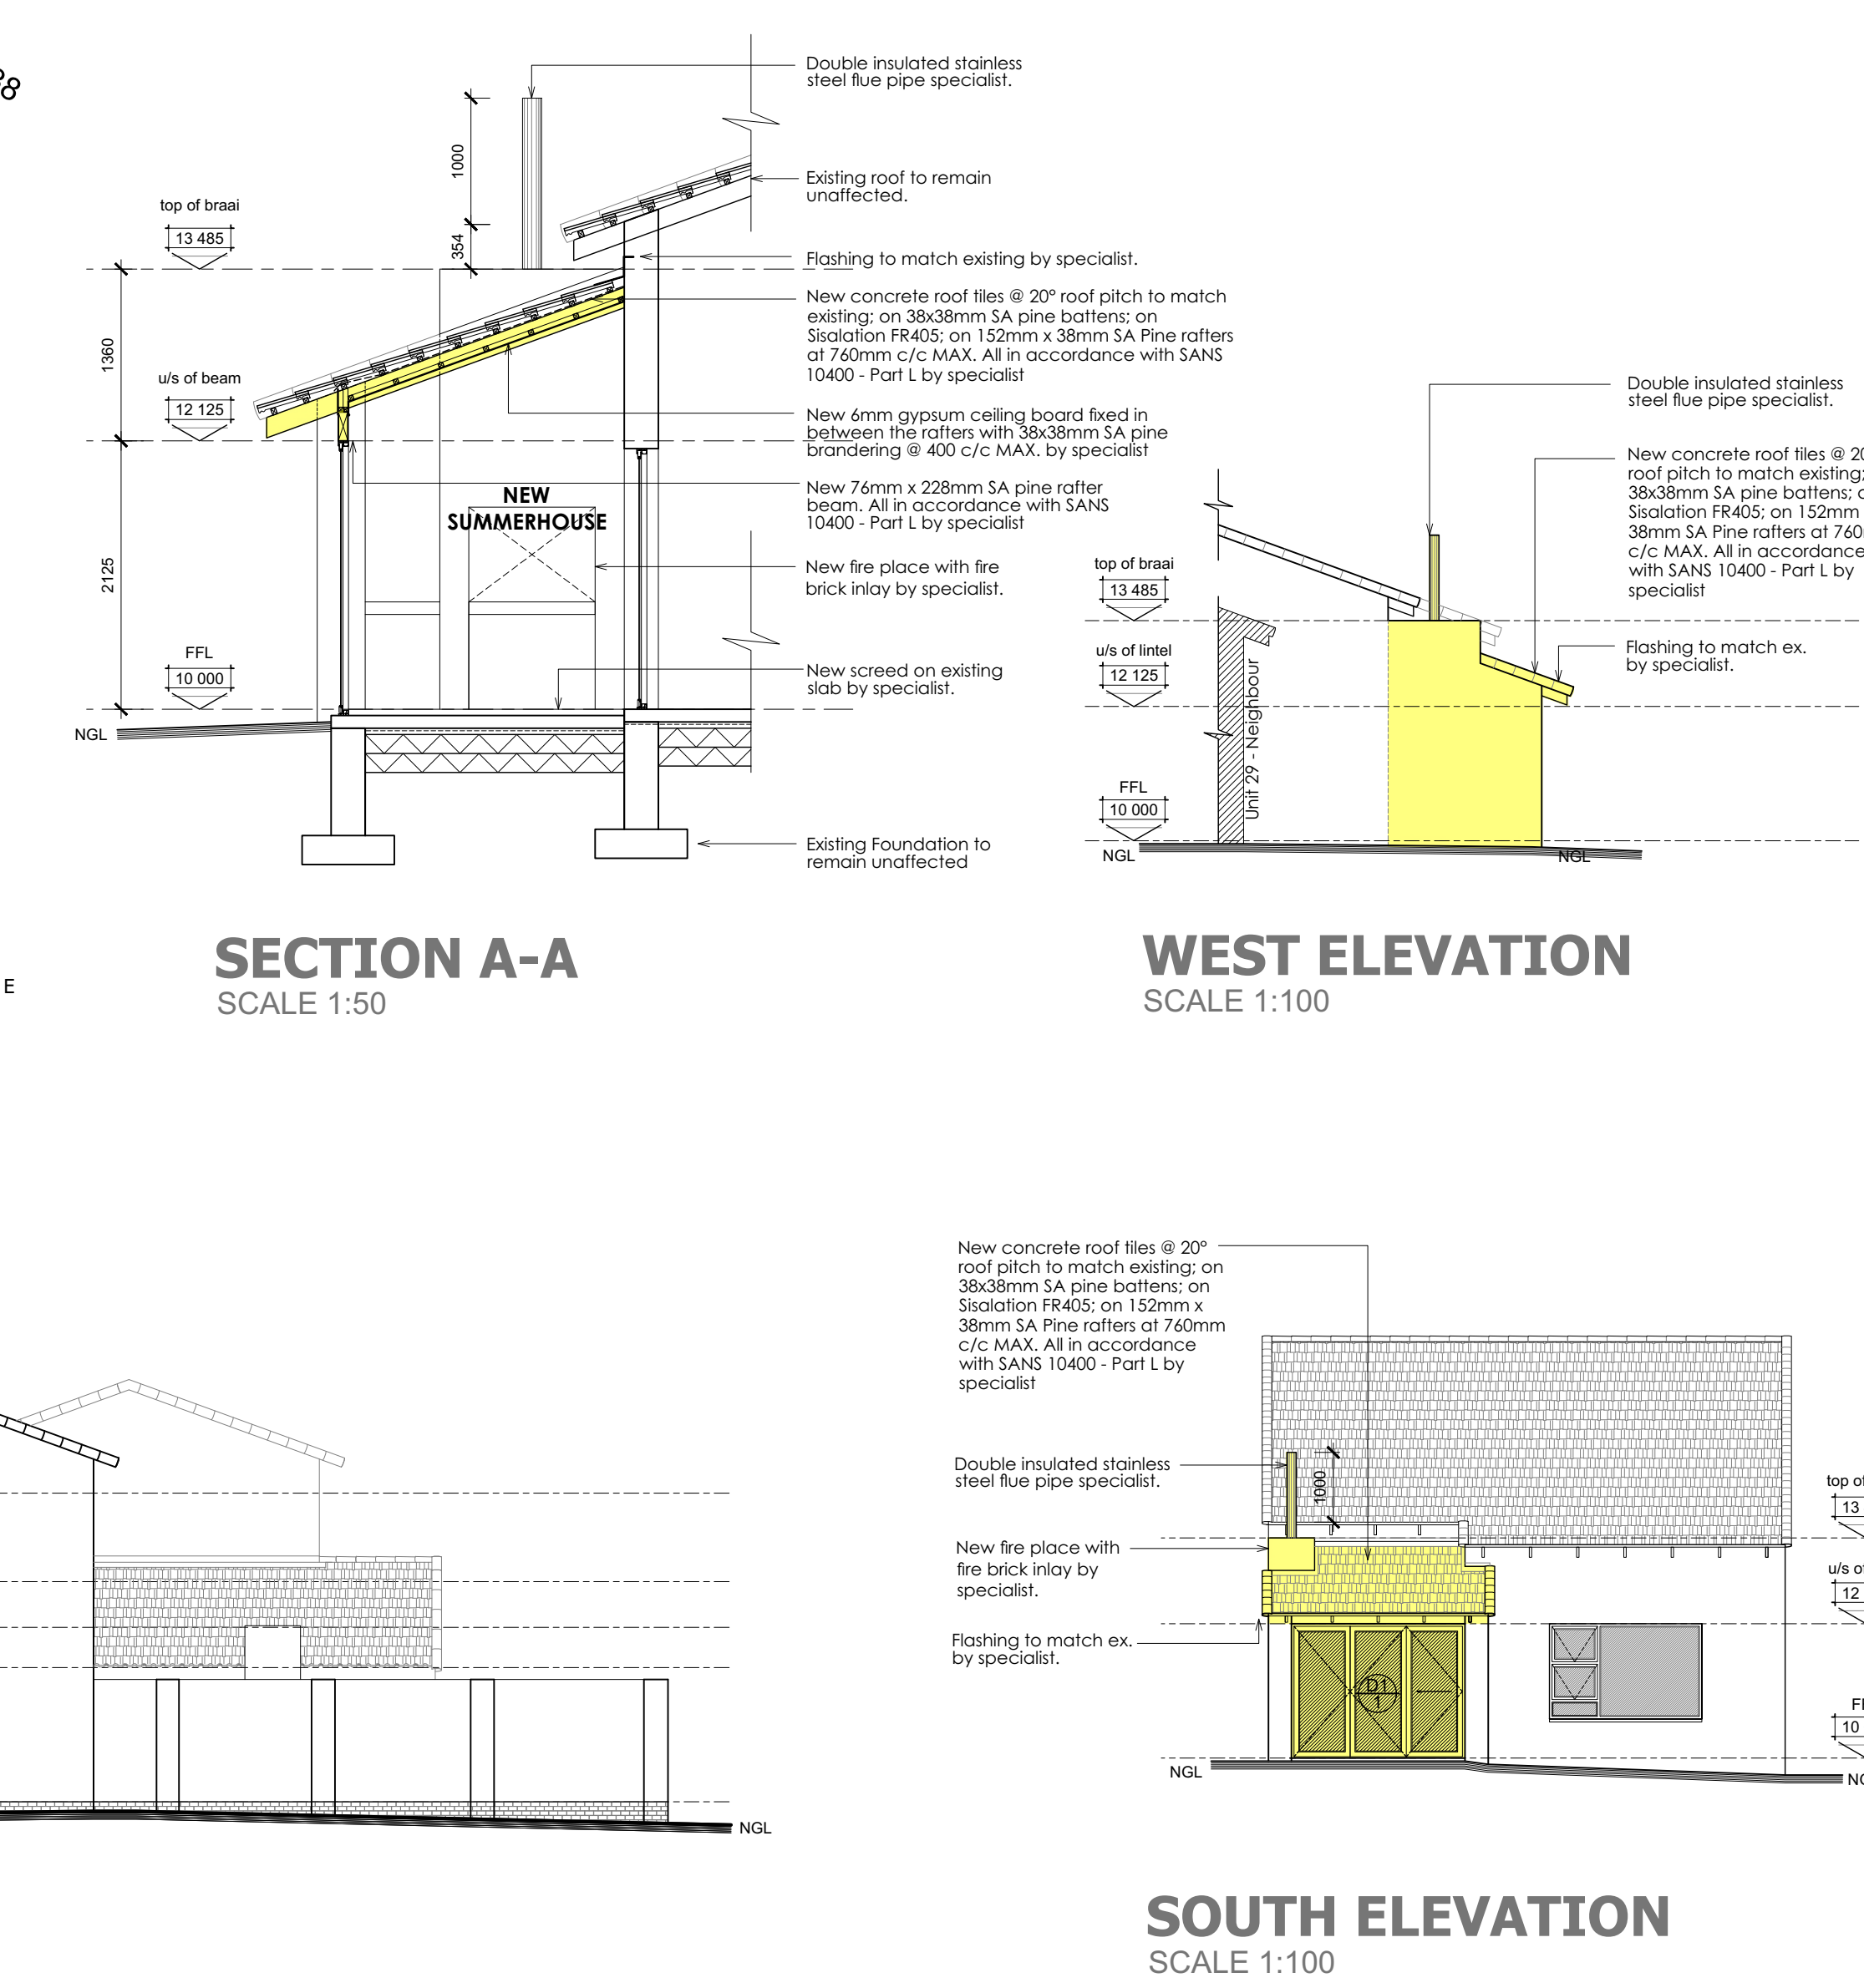
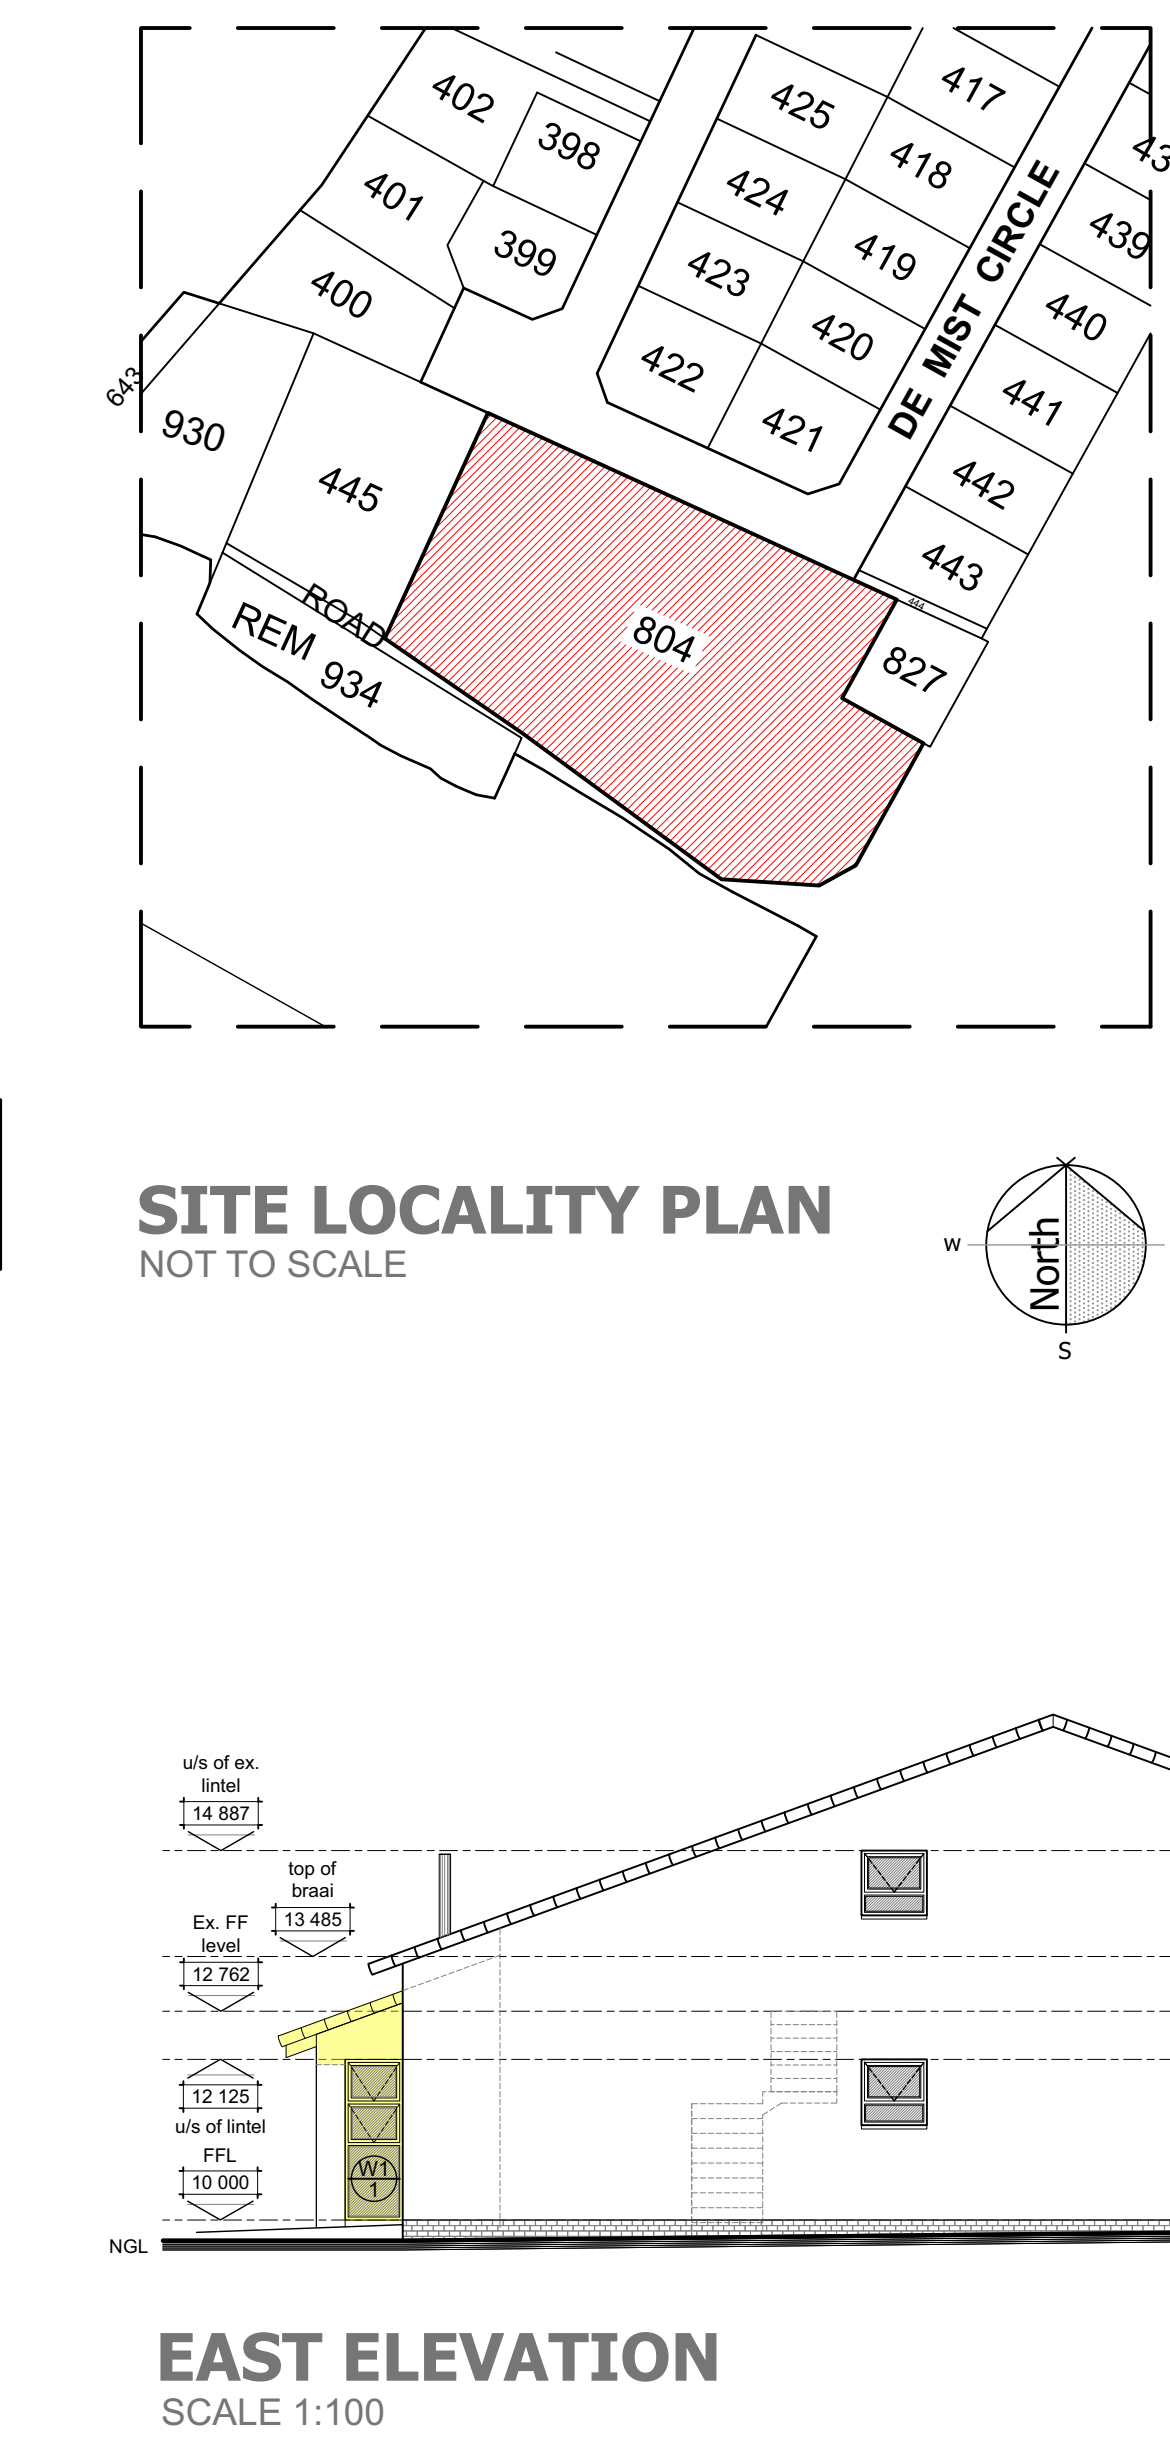
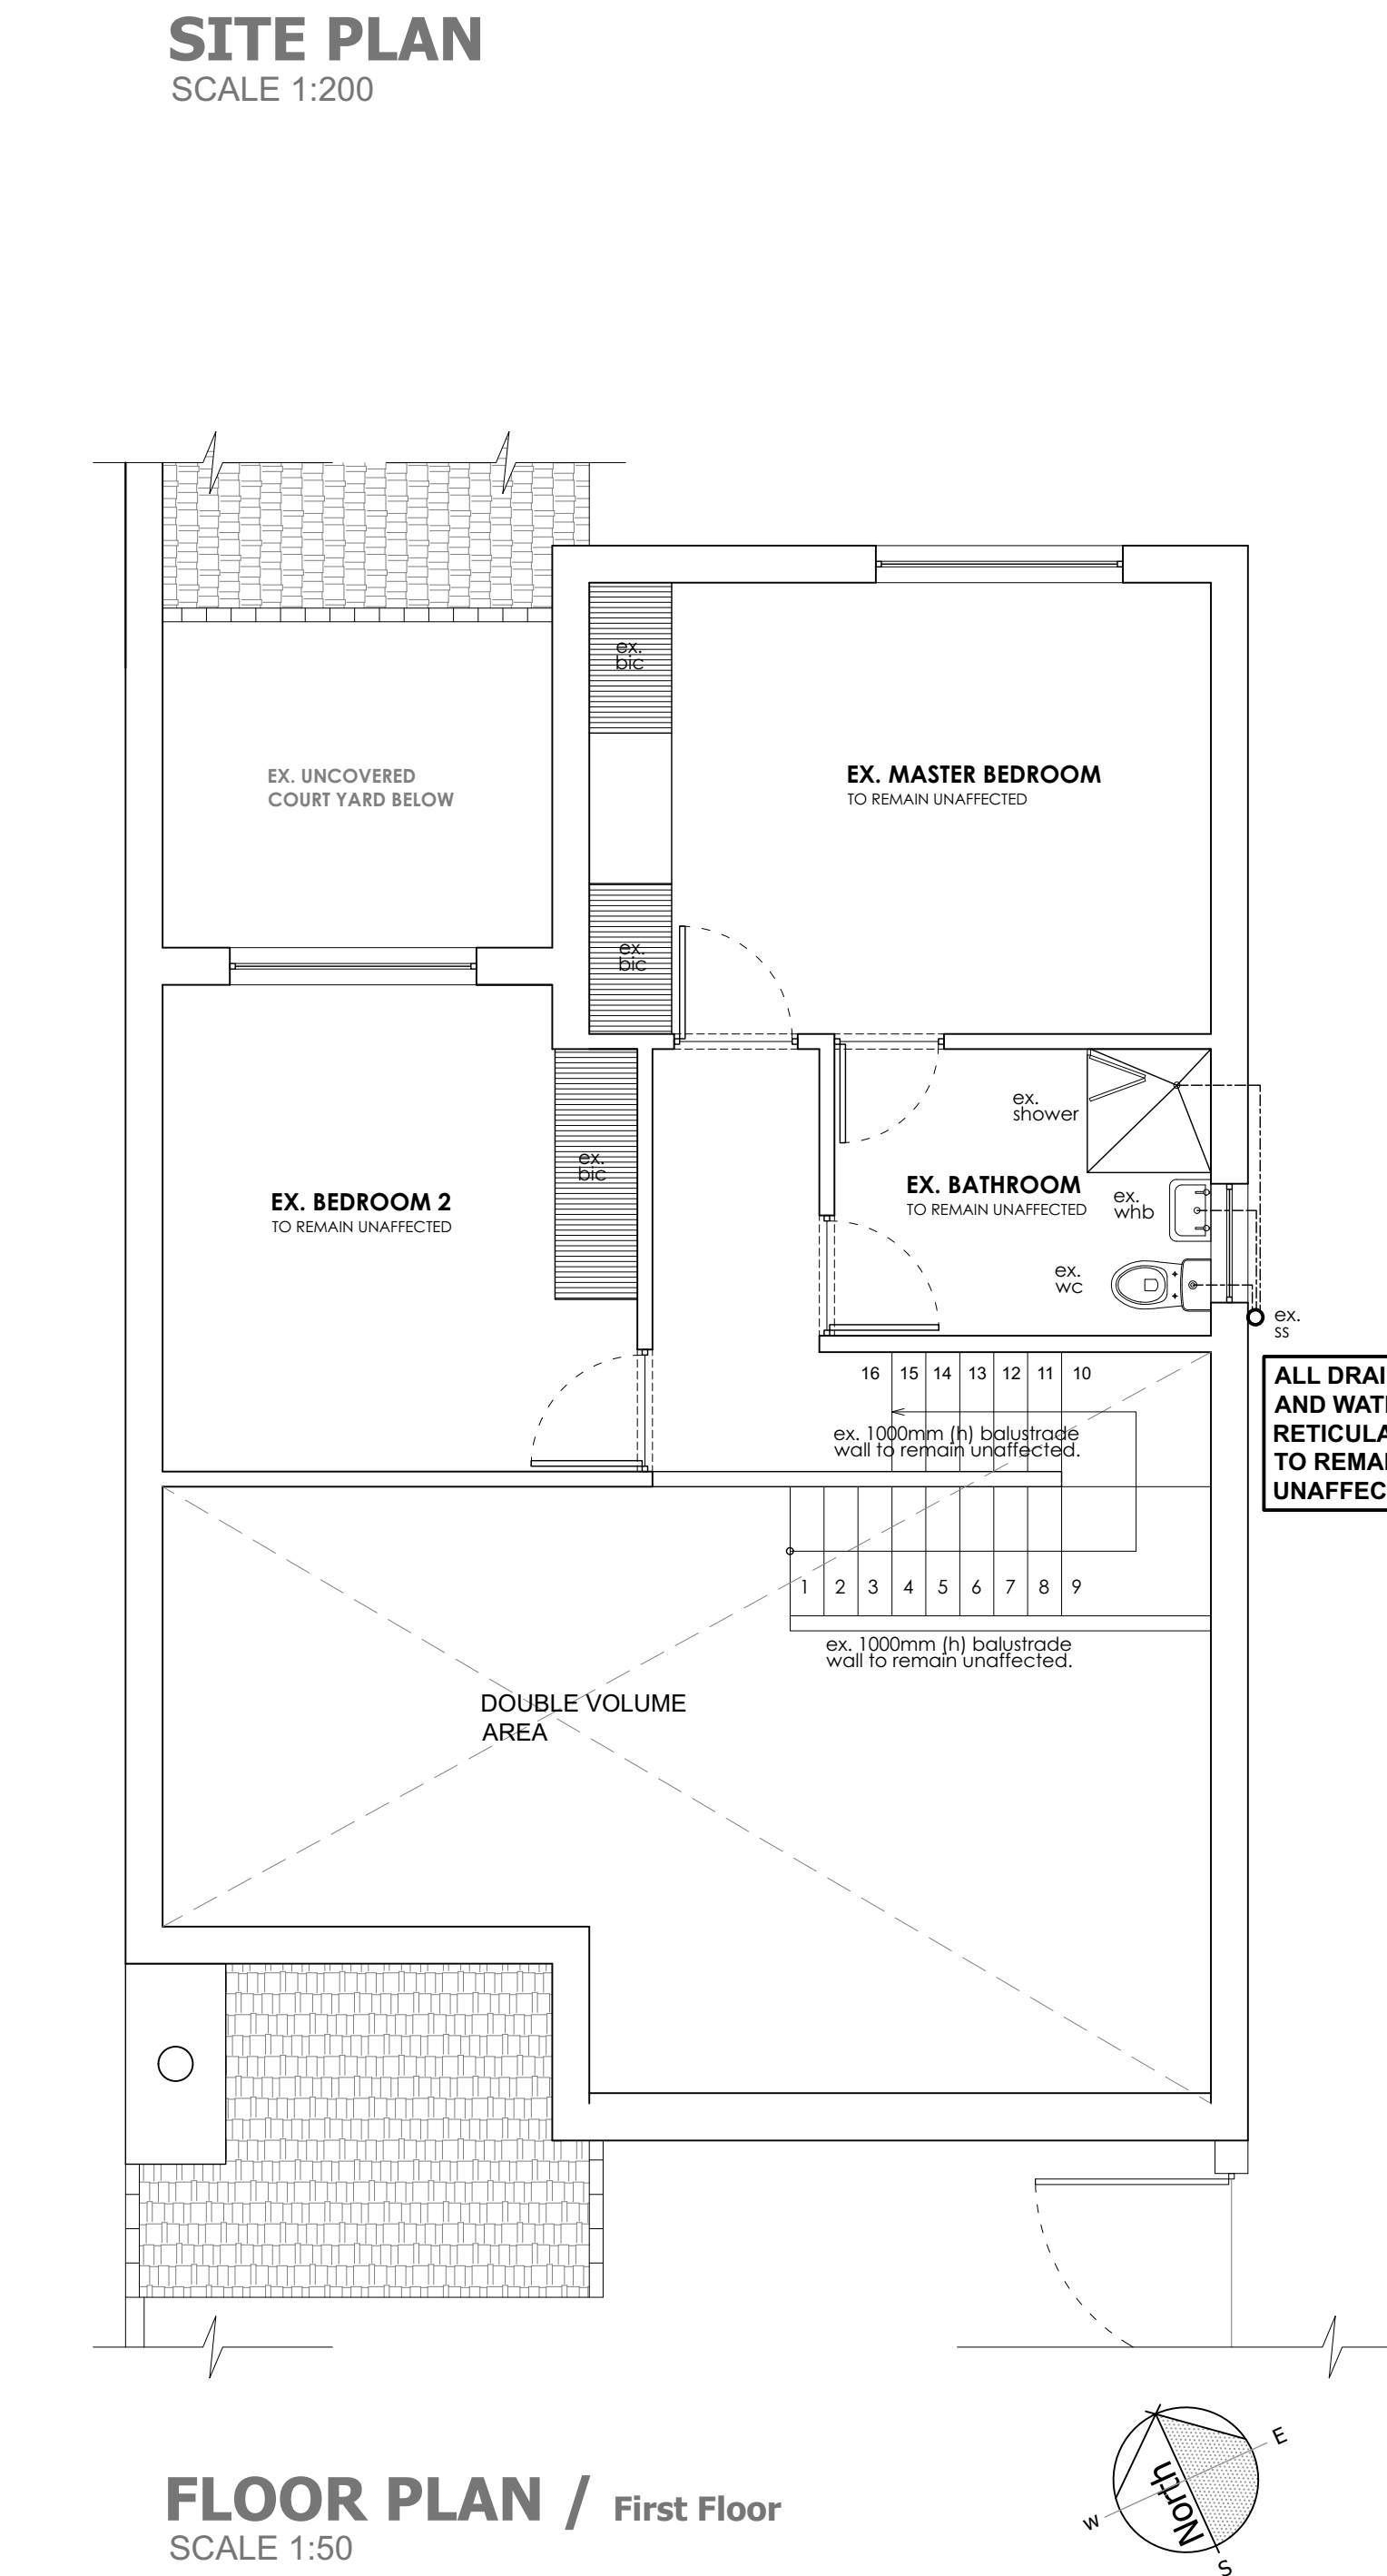
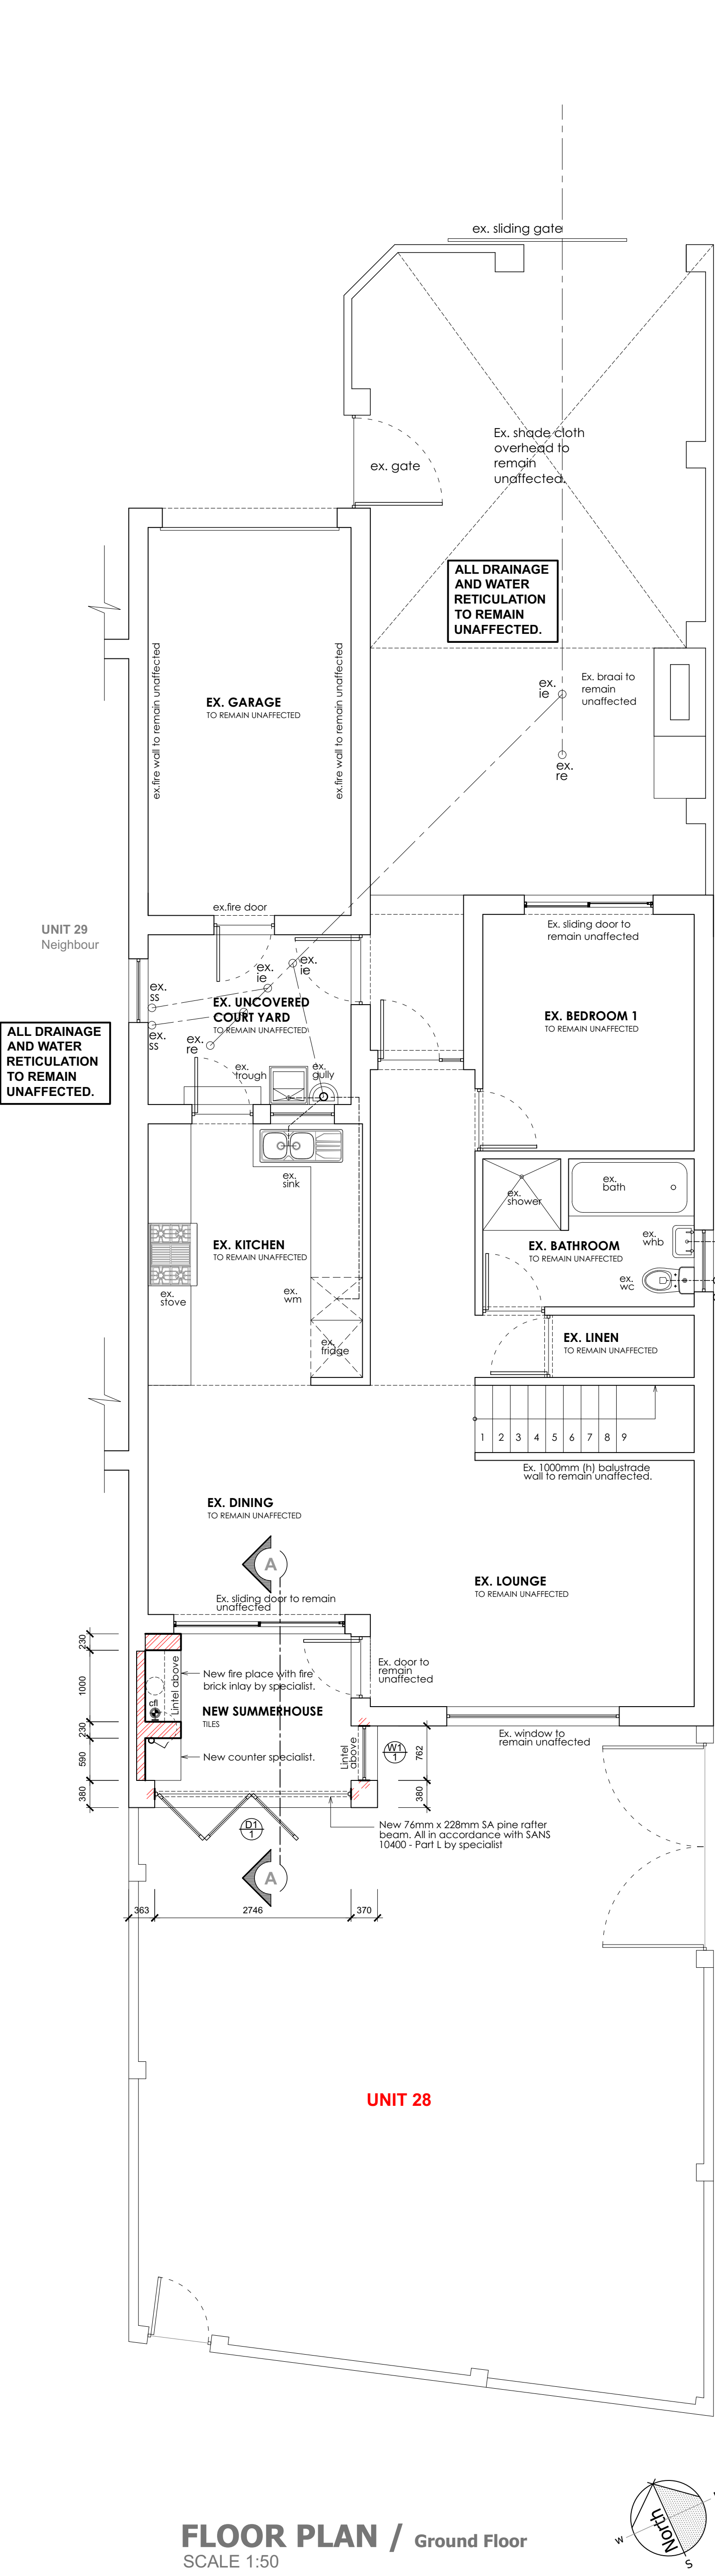


[illegible]


| APPLICATION OF SANS 10400-XA (Ed.2)          |                                                 |   |   |          |
|----------------------------------------------|-------------------------------------------------|---|---|----------|
| ZONE 4 - CLASSIFICATION H4 / Dwelling Houses |                                                 |   |   |          |
|                                              | REQUIREMENTS                                    | ACTUAL   | STATUS   |          |
| 1                                            | DESIGN                                          | The orientation is in accordance with the requirements of 5.1   | NON-HABITABLE SPACE<br>NOT APPLICABLE   | N/A      |
| 2                                            | SHADING                                         | The shading is in accordance with the requirements of 5.2   | NON-HABITABLE SPACE<br>NOT APPLICABLE   | N/A      |
| 3                                            | FENESTRATIONS & ROOF LIGHTS                     | The fenestration is in accordance with the requirements of 5.3   | NON-HABITABLE SPACE<br>NOT APPLICABLE   | N/A      |
| 4                                            | FLOOR REGULATION for under floor heating        | The floors are in accordance with the requirements of 5.4   | NOT APPLICABLE   | N/A      |
| 5                                            | EXTERNAL WALLS<br>Surface density<br>≤ 170kg/m² | The external walls are in accordance with the requirements of 5.5<br><br><div style="border: 1px solid black; padding: 5px; width: fit-content;">                     Zone 4<br/>                     50mm Cavity wall<br/>                     R-value is 1.9                 </div> | NON-HABITABLE SPACE<br>NOT APPLICABLE   | N/A      |
| 6                                            | ROOF & CEILING ASSEMBLY                         | The roof and ceiling assemblies are in accordance with the requirements of 5.6<br><br>Zone:<br>Direction of flow: <b>4</b><br><b>20' Metal roof with raked ceiling</b>   | NON-HABITABLE SPACE<br>NOT APPLICABLE   | N/A      |
| 7                                            | BUILDING SEALING                                | The building sealing is in accordance with the requirements of 5.7   | A foam or rubber compressible strip or a Torus seal to restrict air leakage shall be fitted to each edge of an external door and other such opening that serves a habitable room.<br><br>The maximum air leakage for windows and doors shall comply with the requirements of SANS 613. | In order |
| 8                                            | HOT WATER<br>Coolflowcon H4                     | The building hot water is in accordance with the requirements of 6.1   | NON-HABITABLE SPACE ADDED<br>NOT APPLICABLE   | N/A      |
| 9                                            | Pipe INSULATION<br>(hot water pipe)             | Internal pipe diameter ≤ 50mm;<br>Minimum R-value of 1.0   | NON-HABITABLE SPACE<br>NOT APPLICABLE   | N/A      |
| 10                                           | LIGHTING<br>Coolflowcon H4                      | The building lighting is in accordance with the requirements of 6.2   | LED & CFL dependent to comply with Table 12 for <b>H3 &amp; H4</b>   | In order |

[illegible]