


TYPE
01

DETAIL DESCRIPTION : SECTION_Typical aluminium window casement connection with u/s of lintel plastered in.


SCALE : 1:2.5

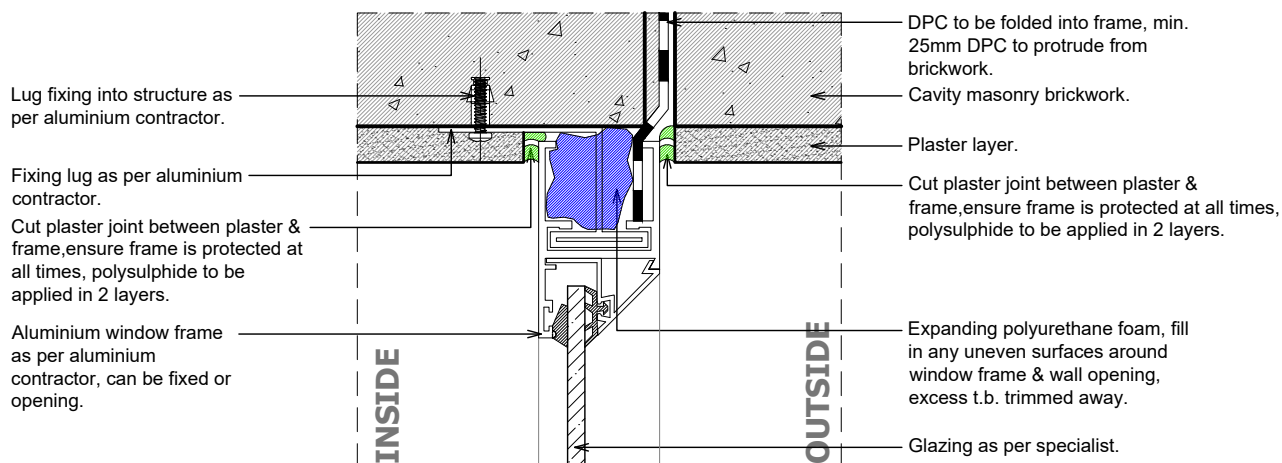

TYPE
02


DETAIL DESCRIPTION : SECTION_Typical Shop Front connection with u/s of lintel plastered in.


SCALE : 1:2.5

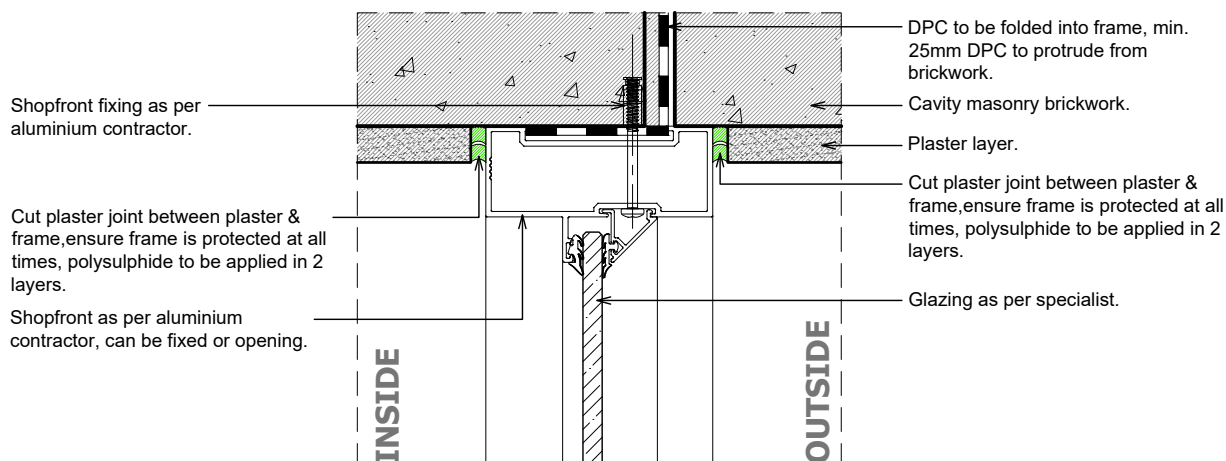


GENERAL NOTE :

Ensure areas are clean, free of dust, where polysulphide sealant/ polyurethane foam applications are required.
Keep solvents like turpentine away of areas to be sealed as it will leave an oily residue. Rather use alcohol based solvents for prepping surface.
Where puncturing through EPDM/ equivalent membrane when fixing frames, fixing punctures to be sealed.

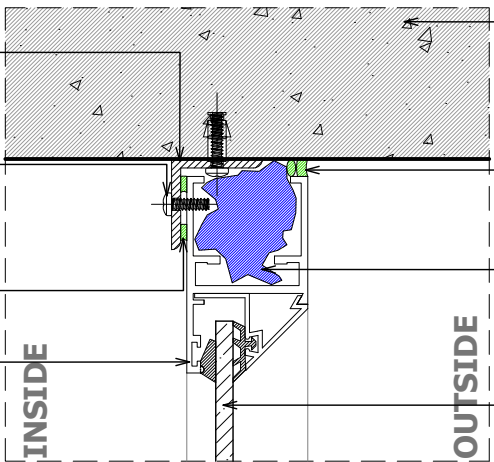TYPE 03	DETAIL DESCRIPTION : SECTION_Typical unfinished Concrete Soffit/ Beam/ Masonry connection with aluminium window frame.  30mm x 30mm Powder coated aluminium equal angle, colour to match window frame colour. As per aluminium contractor. Window fixing into aluminium angle framework, fixing to be stainless steel as per aluminium contractor. Fixing to match aluminium frame colour. Polysulphide to be applied in 2 layers. Aluminium window frame, can be fixed or opening. Unfinished reinforced concrete/ beam/ facebrick. Polysulphide sealant primary seal, with finishing sealant strip. Expanding polyurethane foam, fill in any uneven surfaces around window frame & wall opening, excess t.b. trimmed away. Glazing as per specialist.	SCALE : 1:2.5
-------------------------------	--	--------------------------

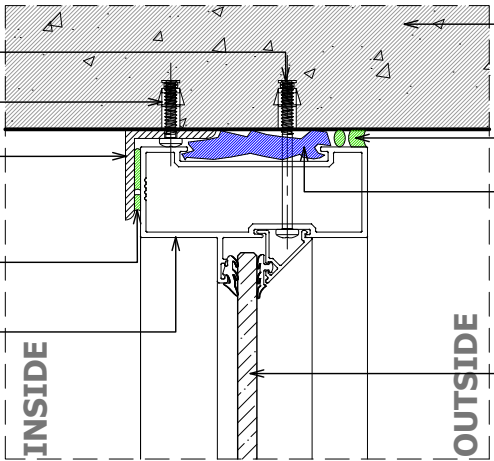
TYPE 04	DETAIL DESCRIPTION : SECTION_Typical unfinished Concrete Soffit/ Beam/ Masonry connection with aluminium shop front.  Frame fixing as per aluminium contractor. Aluminium angle fixing as per aluminium contractor. 30mm x 30mm Powder coated aluminium equal angle, colour to match window frame colour. As per aluminium contractor. Polysulphide to be applied in 2 layers. Aluminium shopfront window, can be fixed or opening. Unfinished reinforced concrete /beam/ face brick. Polysulphide sealant primary seal, with finishing sealant strip. Expanding polyurethane foam, fill in any uneven surfaces around window frame & wall opening, excess t.b. trimmed away. Glazing as per specialist.	SCALE : 1:2.5
-------------------------------	--	--------------------------

GENERAL NOTE : Ensure areas are clean, free of dust, where polysulphide sealant/ polyurethane foam applications are required. Keep solvents like turpentine away of areas to be sealed as it will leave an oily residue. Rather use alcohol based solvents for prepping surface. Where puncturing through EPDM/ equivalent membrane when fixing frames, fixing punctures to be sealed. ALGOA JOINERY MANUFACTURERS OF ALUMINIUM SHOPFRONTS - WINDOWS - DOORS - SHOWERS 35 Foley Road Korsten Port Elizabeth 041 453 3454			PAGE NUMBER : 002 SCALE : 1:2.5 REV : 01 DATE : 27 September 2021
---	--	--	---

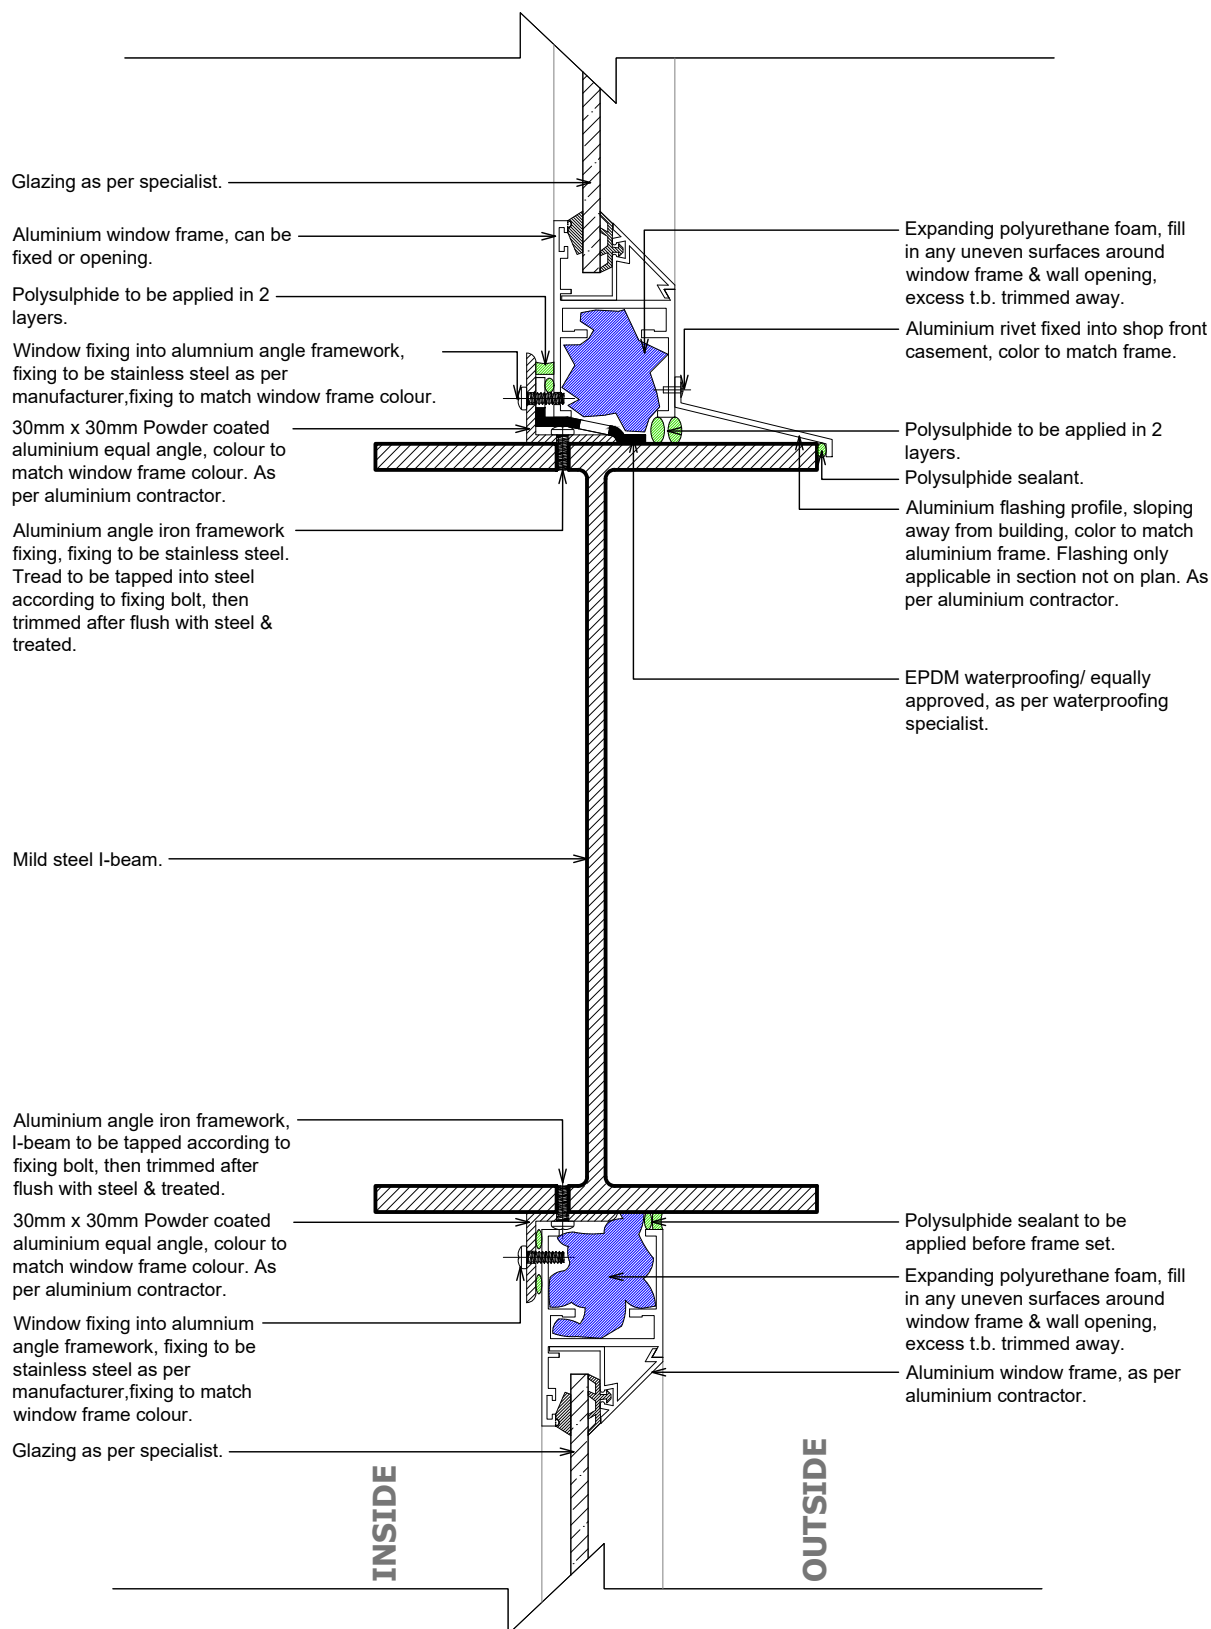



GENERAL NOTE :

Ensure areas are clean, free of dust, where polysulphide sealant/ polyurethane foam applications are required.
Keep solvents like turpentine away of areas to be sealed as it will leave an oily residue. Rather use alcohol based solvents for prepping surface.
Where puncturing through EPDM/ equivalent membrane when fixing frames, fixing punctures to be sealed.

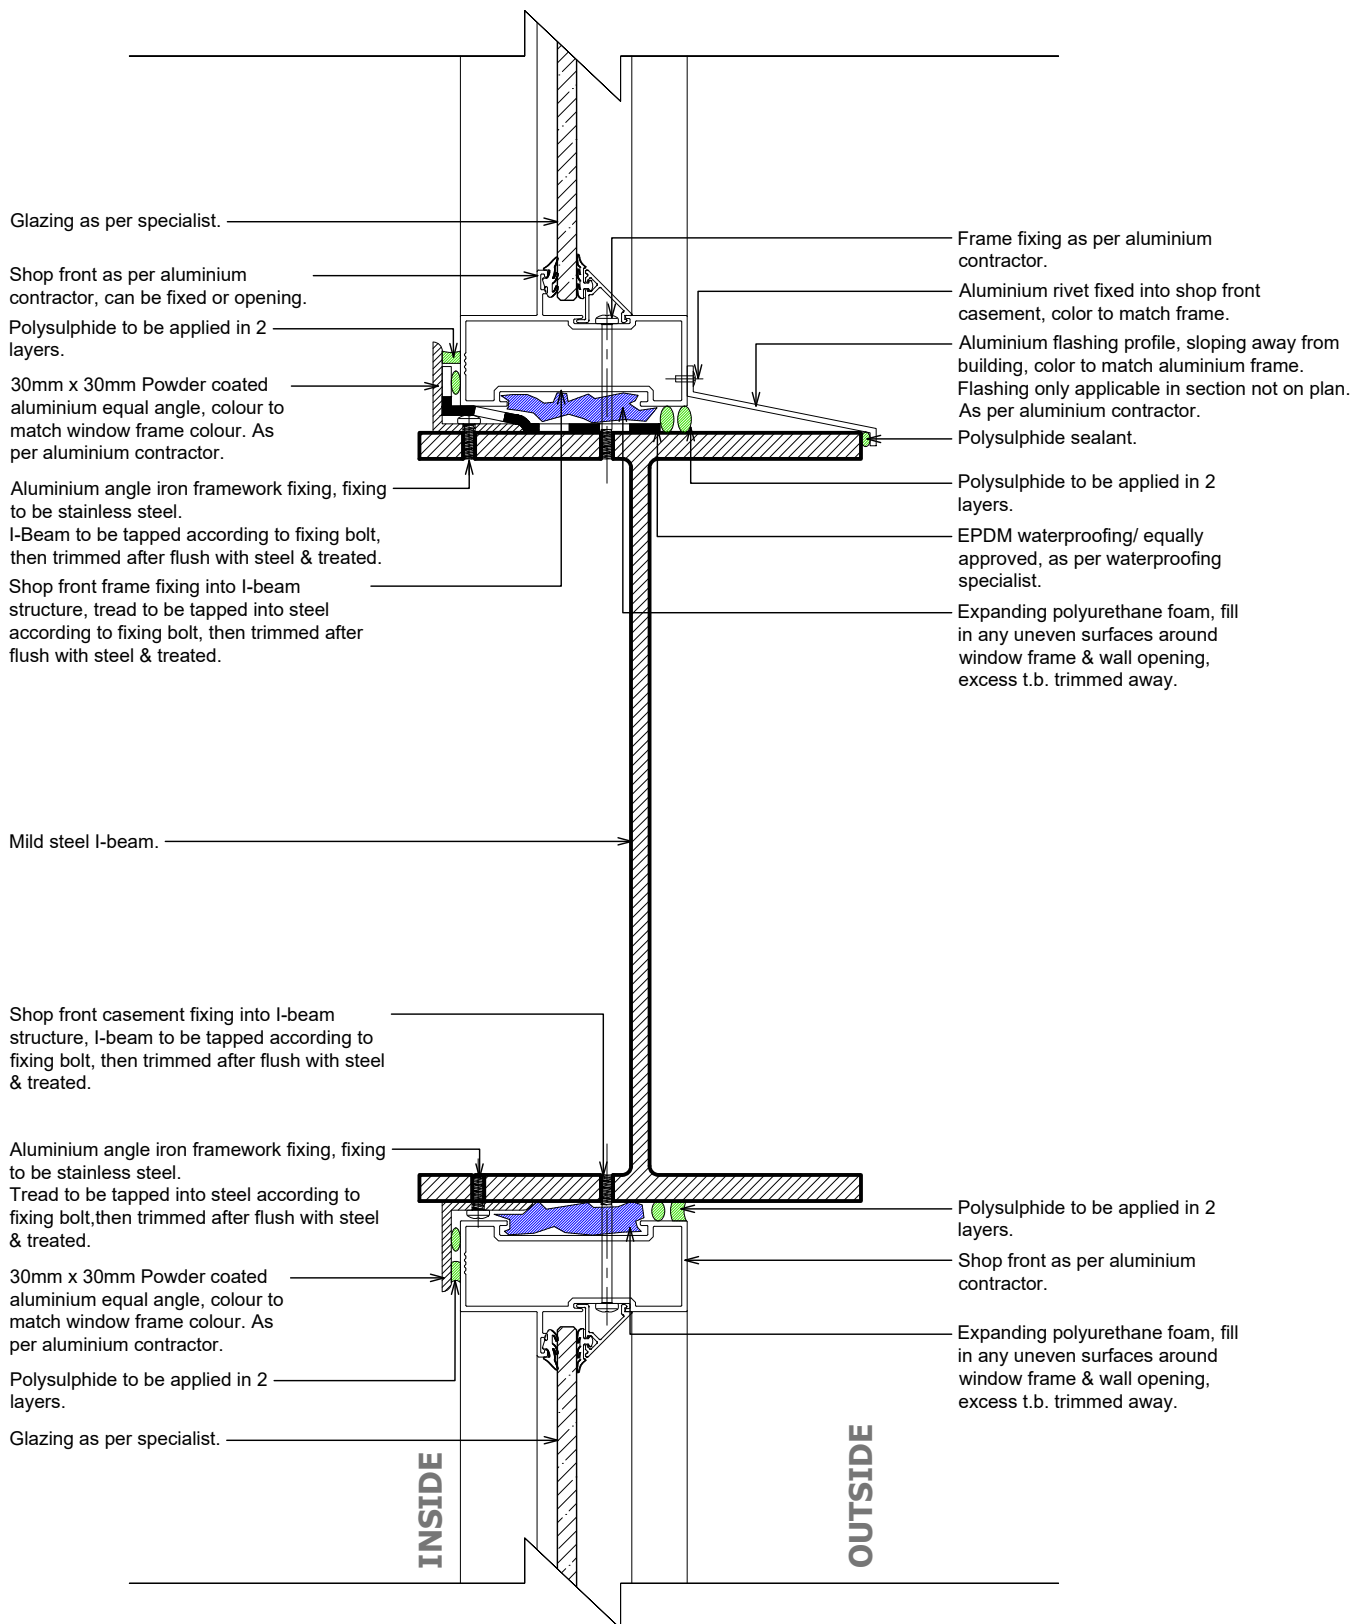

GENERAL NOTE :


Ensure areas are clean, free of dust, where polysulphide sealant/ polyurethane foam applications are required.
Keep solvents like turpentine away of areas to be sealed as it will leave an oily residue. Rather use alcohol based solvents for prepping surface.
Where puncturing through EPDM/ equivalent membrane when fixing frames, fixing punctures to be sealed.

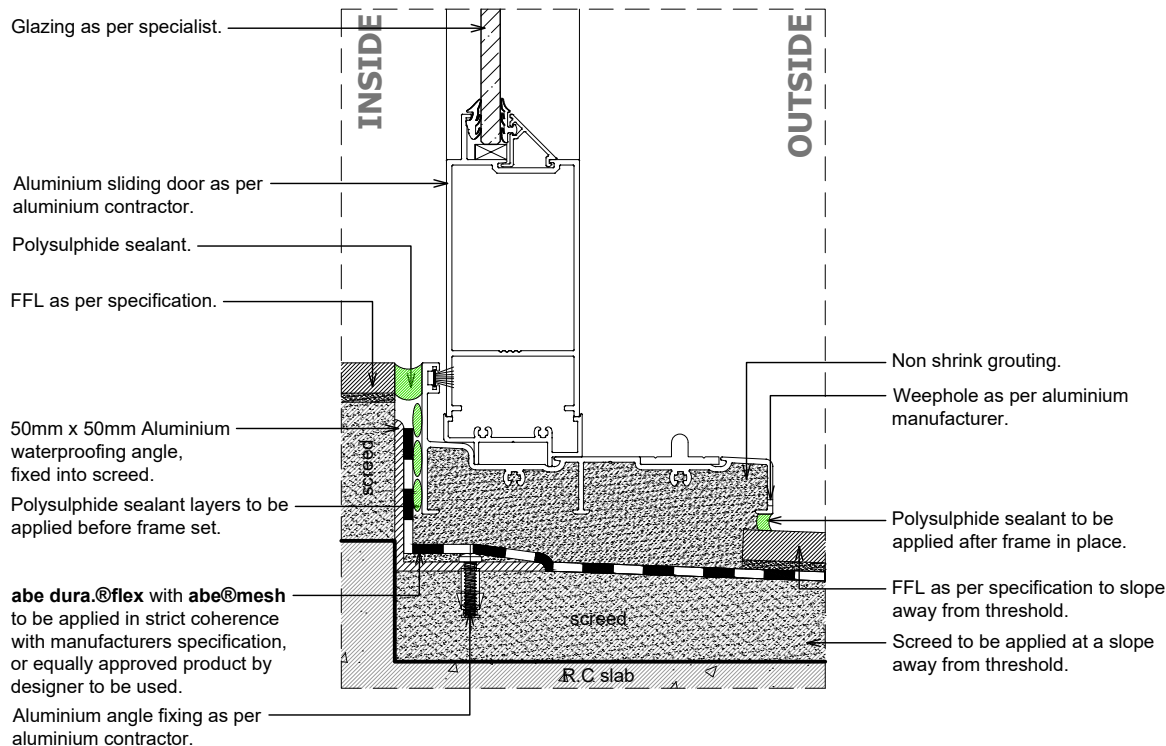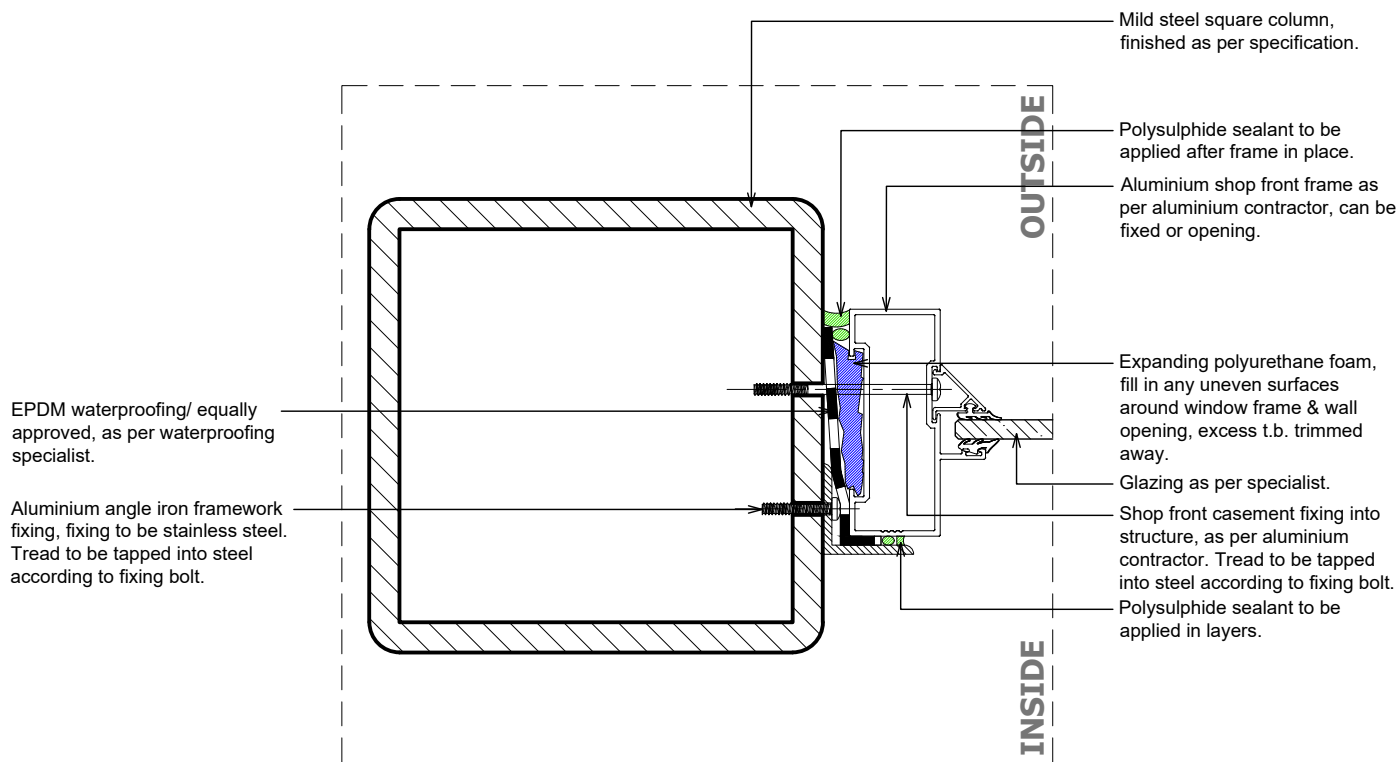


GENERAL NOTE :

Ensure areas are clean, free of dust, where polysulphide sealant/ polyurethane foam applications are required.
Keep solvents like turpentine away of areas to be sealed as it will leave an oily residue. Rather use alcohol based solvents for prepping surface.
Where puncturing through EPDM/ equivalent membrane when fixing frames, fixing punctures to be sealed.

09


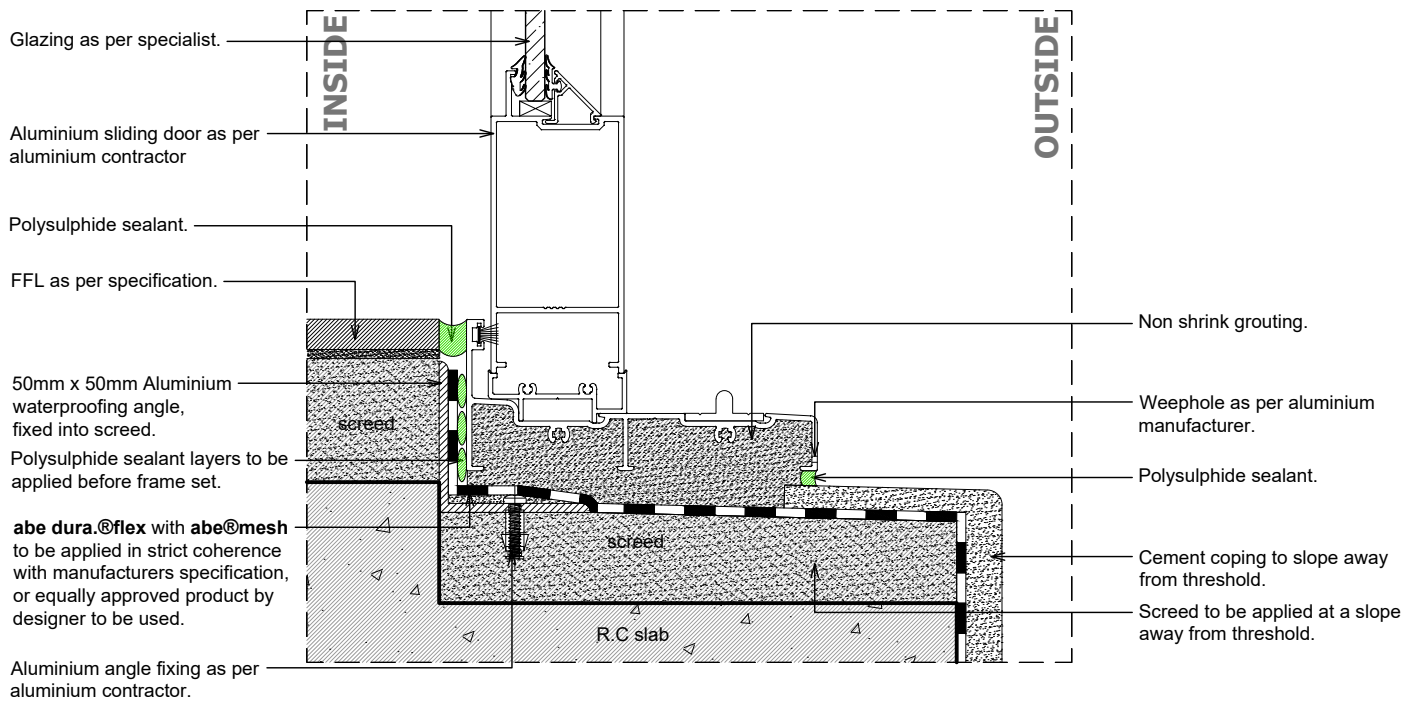


10

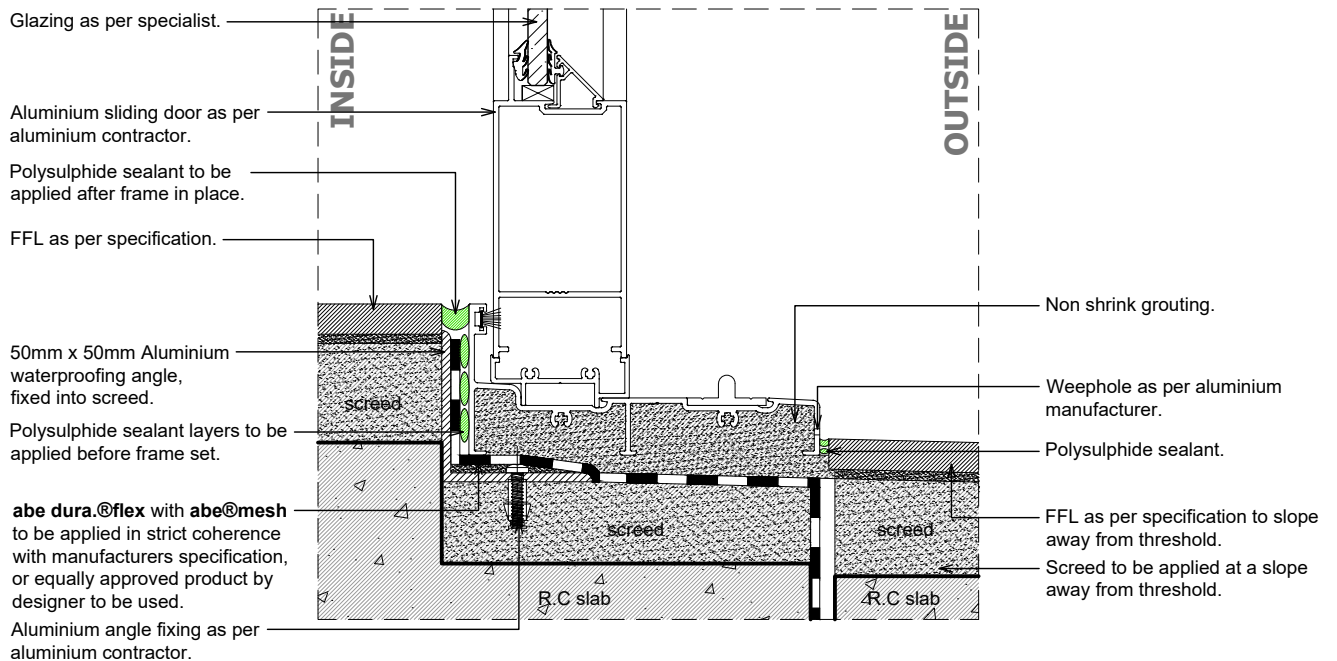

GENERAL NOTE :


Ensure areas are clean, free of dust, where polysulphide sealant/ polyurethane foam applications are required.
 Keep solvents like turpentine away of areas to be sealed as it will leave an oily residue. Rather use alcohol based solvents for prepping surface.
 Where puncturing through EPDM/ equivalent membrane when fixing frames, fixing punctures to be sealed.

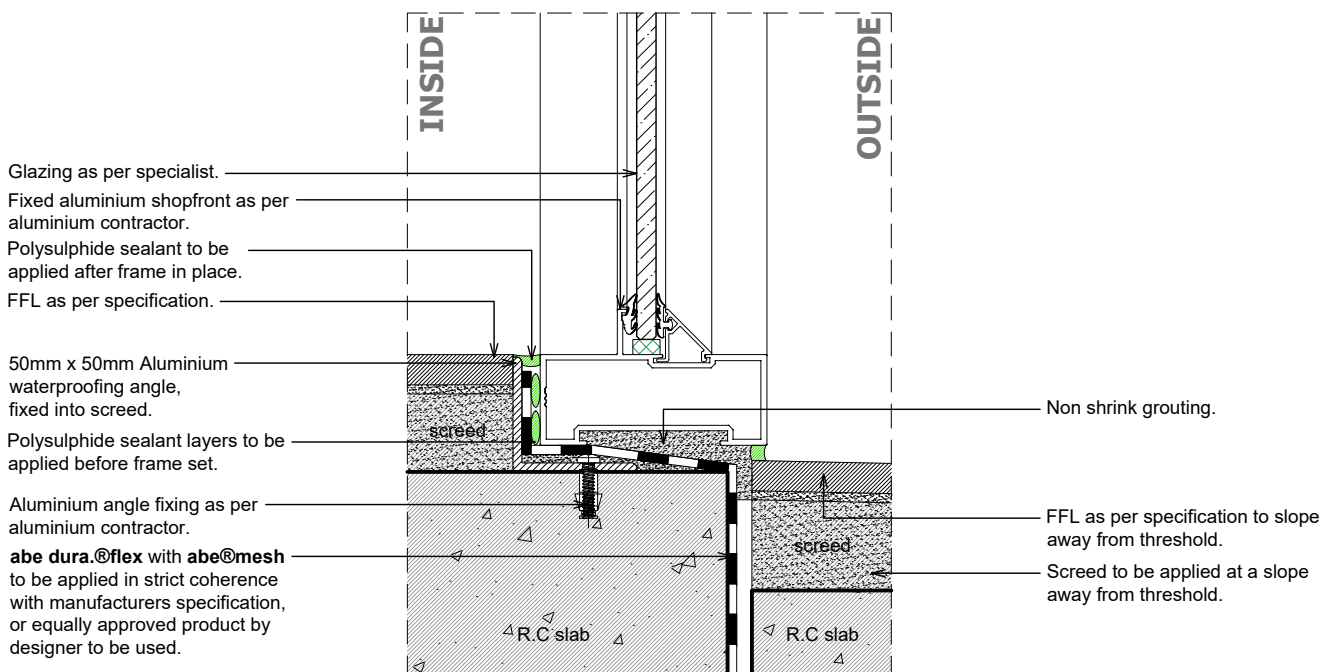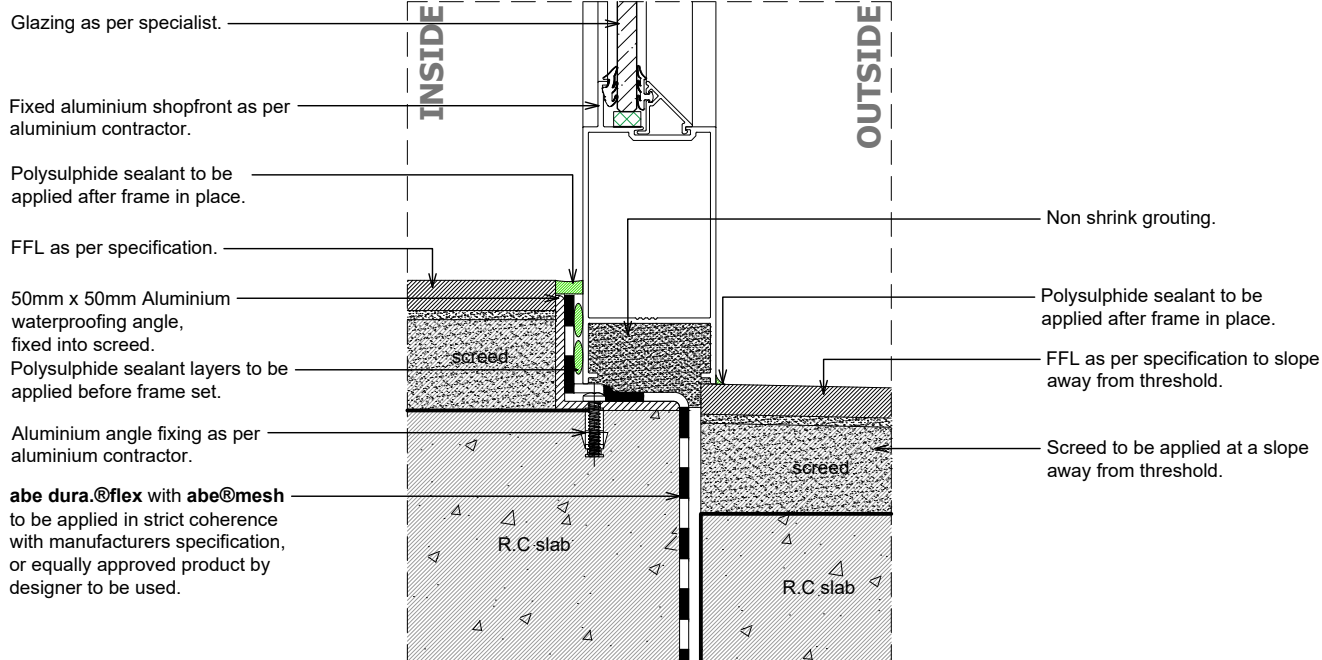


GENERAL NOTE :

Ensure areas are clean, free of dust, where polysulphide sealant/ polyurethane foam applications are required.
Keep solvents like turpentine away of areas to be sealed as it will leave an oily residue. Rather use alcohol based solvents for prepping surface.
Where puncturing through EPDM/ equivalent membrane when fixing frames, fixing punctures to be sealed.

13


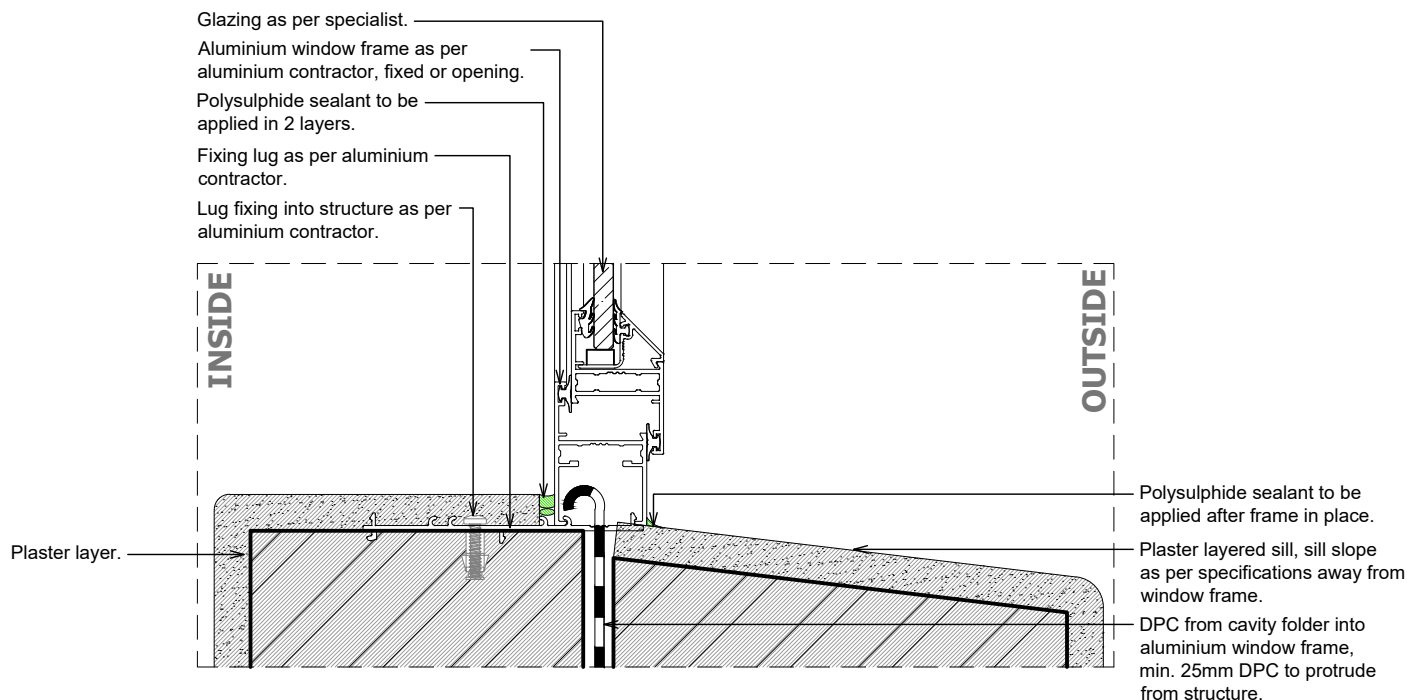




14

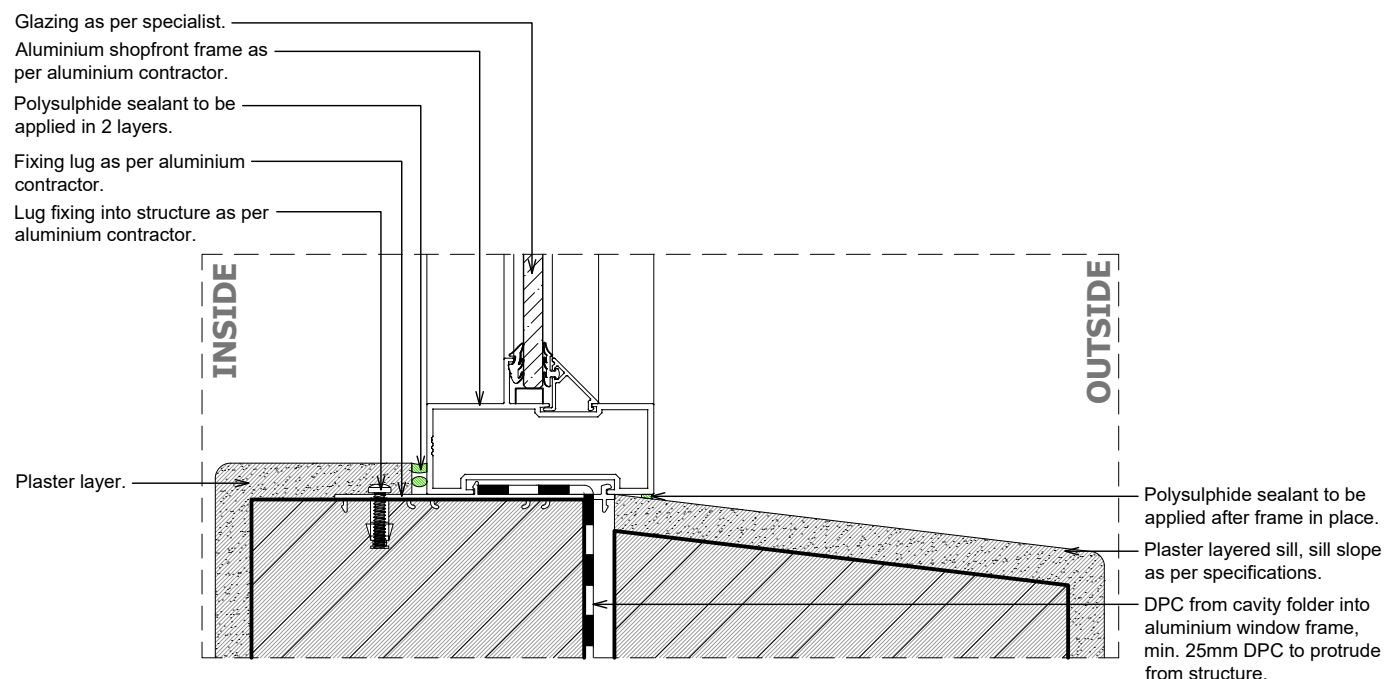

GENERAL NOTE :

Ensure areas are clean, free of dust, where polysulphide sealant/ polyurethane foam applications are required.
 Keep solvents like turpentine away of areas to be sealed as it will leave an oily residue. Rather use alcohol based solvents for prepping surface.
 Where puncturing through EPDM/ equivalent membrane when fixing frames, fixing punctures to be sealed.

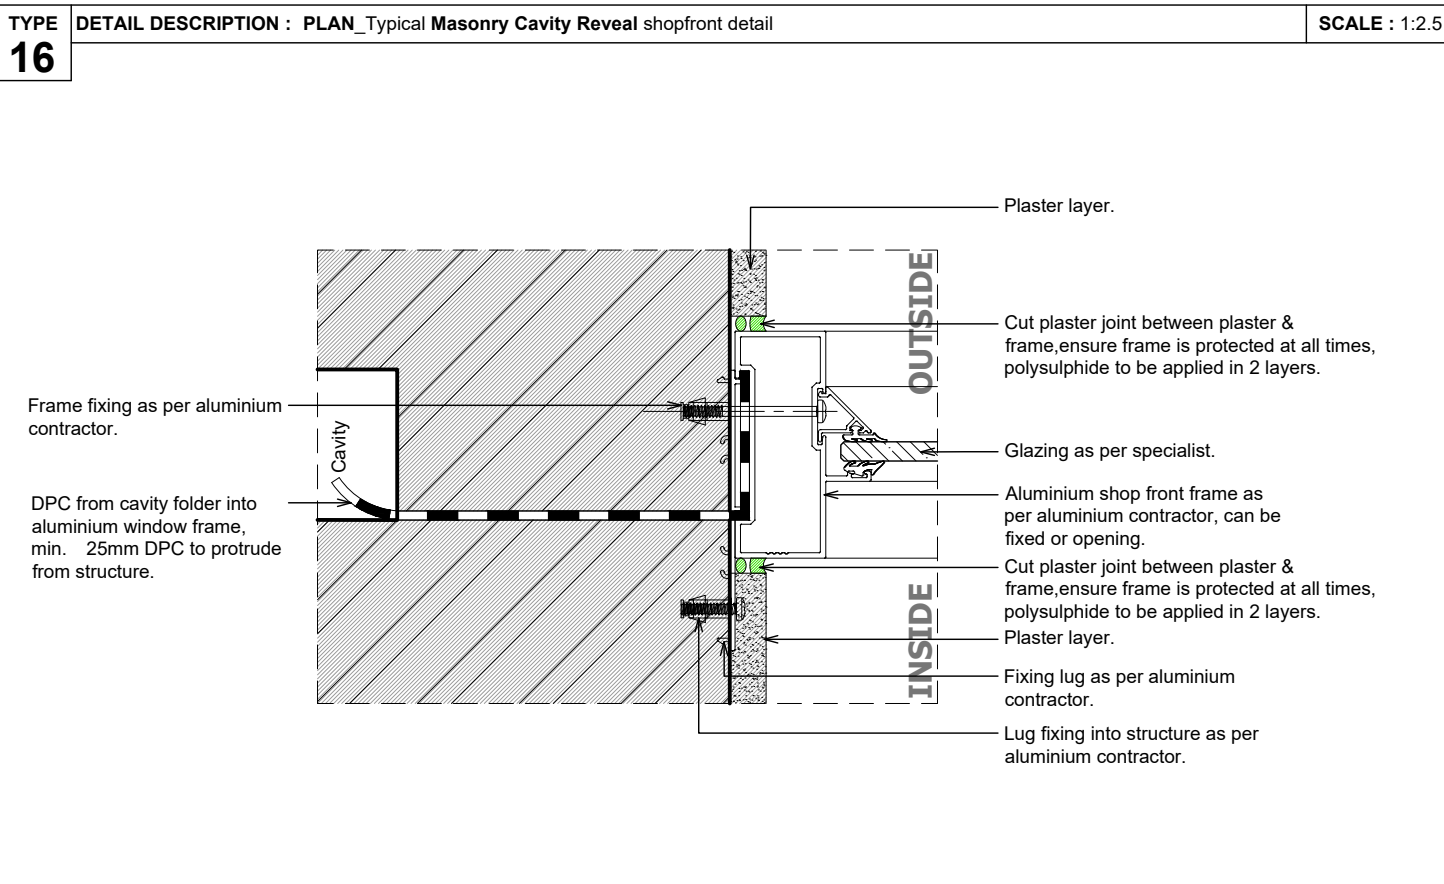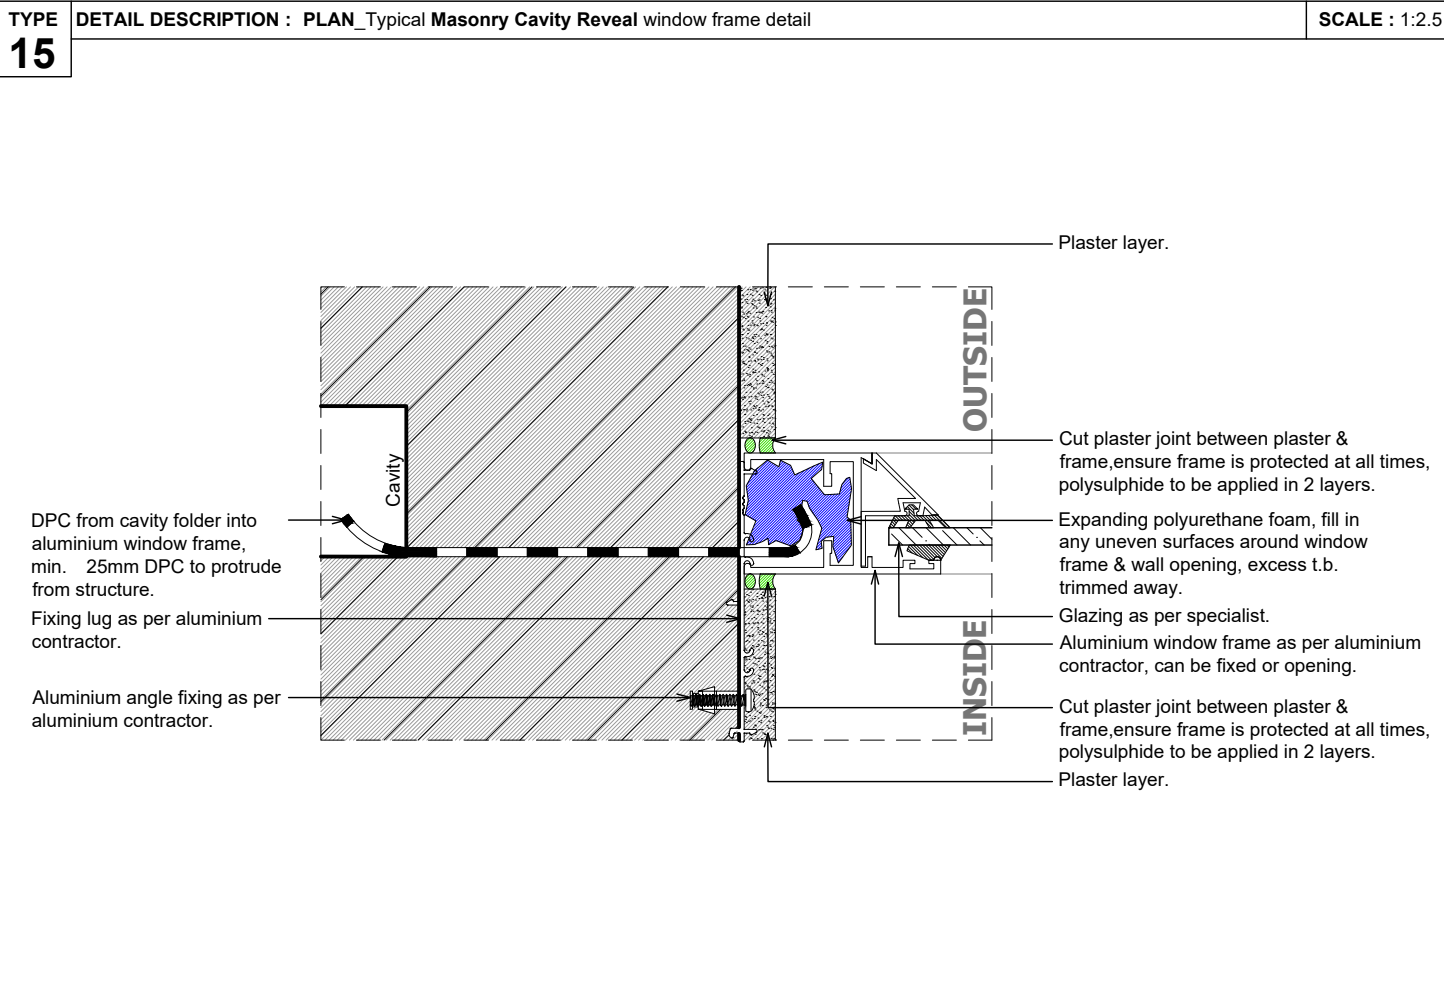

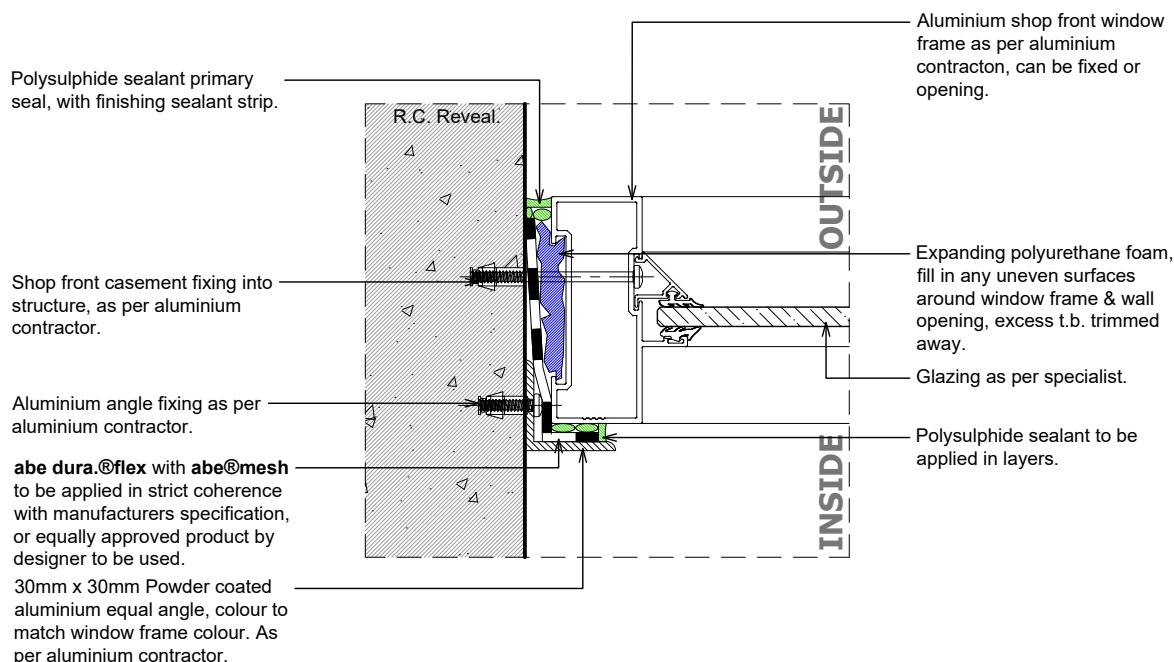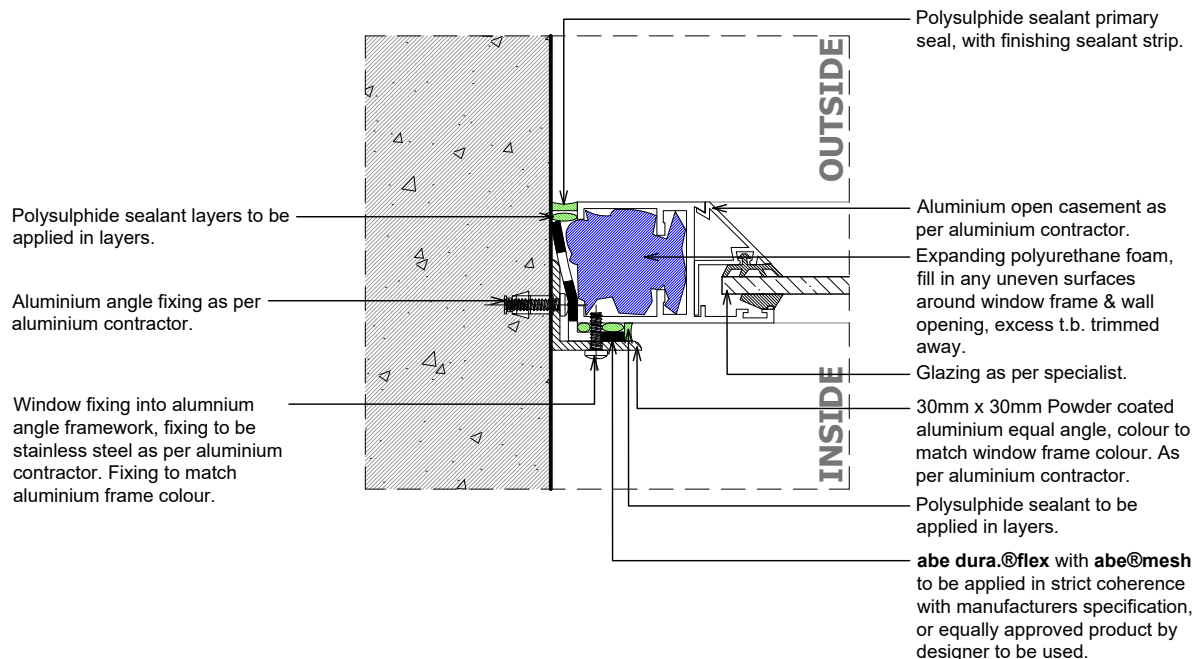

GENERAL NOTE :

Ensure areas are clean, free of dust, where polysulphide sealant/ polyurethane foam applications are required.
 Keep solvents like turpentine away of areas to be sealed as it will leave an oily residue. Rather use alcohol based solvents for prepping surface.
 Where puncturing through EPDM/ equivalent membrane when fixing frames, fixing punctures to be sealed.