

notes

ON SITE AND IS RESPONSIBLE FOR THE CORRECT SETTING OUT OF THE BUILDING ON THE SITE WITH REFERENCE TO BOUNDARY BUILDING LINES, ALL CONTOURS AND BOUNDARY PEGS, AS WELL AS BUILDING SETTING OUT TO BE CONFIRMED BY A REGISTERED LAND SURVEYOR.

ALL NEW HEALTH AND SAFETY REGULATIONS TO BE STRICTLY COMPLIED WITH.

THIS DRAWING IS THE PROPERTY OF RK ARCHITECTS. THIS DRAWING CANNOT BE COPIED OR GIVEN TO ANY UNAUTHORIZED PERSON WITHOUT THE CONSENT OF RK ARCHITECTS.


THIS DRAWING COULD BE OUT OF SCALE. PLEASE CONFIRM ALL DIMENSION WITH ARCHITECT BEFORE COMMENCING.

revisions		
NO.	DATE	DISCRPTION
01	FEB 22	ADD FEN CALCS

I back-secured to wall
 wood pully
 x coats

 and not to
 ces to be
 non-factures.

 ed to
 acrylic paint to

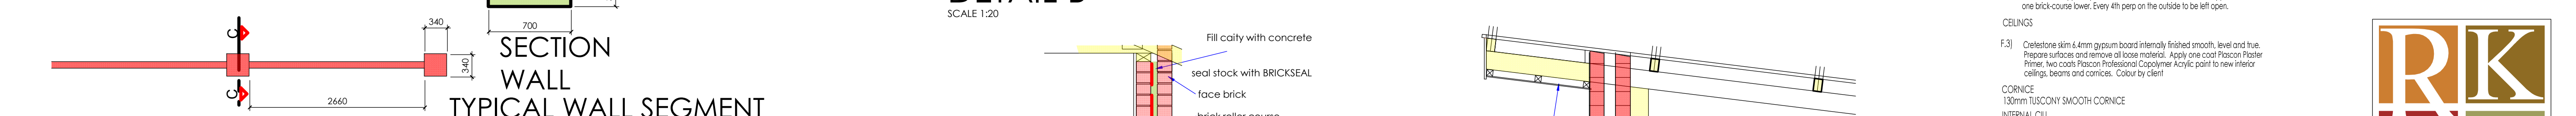

SIZES OF GLAZING ELEMENTS				CONDUCTANCE (A1 X U1 + ...)				SOLAR HEAT GAIN (A1 X S1 X E1) + ...								
ID. Window Door	Glazing Element			Glass Type 1 to 7	Glass Description	Thermal break framing Y/N	U-Value (page 14) (Table 6)	Actual Conduct. of glazing elements	S (SHGC) (Table 7)	P Hor. dim shade device If limit to shade device > 0.50: P1 / P2	H Vert dim base of glazing element to bot shade device	PH PH orientation	Orientation	E Solar expose factor per PH per orientation	Actual Solar Heat Gain	
	Width	Height	A													
1	F2	2.4	2.1	5.04	1	Single - Clear	N	7.9	0.81	0.6	1	0.60	E	0.61	0.28	
2	F3	1.4	0.4	0.56	1	Single - Clear	N	7.9	4.42	0.81	0.6	1	0.60	E	0.61	0.28
3	F4	2.4	2.1	5.04	1	Single - Clear	N	7.9	9.95	0.81	0.6	1	0.60	E	0.61	0.62
4	F5	0.6	2.1	1.26	1	Single - Clear	N	7.9	39.82	0.81	0.6	1	0.60	E	0.61	2.49
5	F6	1.5	0.6	0.90	1	Single - Clear	N	7.9	7.11	0.81	0.6	1	0.60	S	0.23	0.31
6	F7	0.85	1.22	1.04	1	Single - Clear	N	7.9	8.19	0.81	0.6	1	0.60	S	0.31	0.26
7	F8	1.8	1.2	2.16	1	Single - Clear	N	7.9	17.06	0.81	0.6	1	0.60	S	0.31	0.54
8	F9	4.7	2.1	9.81	1	Single - Clear	Y/N	5.6	55.27	0.77	0.6	1	0.60	S	2.36	3.11
9	F10	1.2	0.9	1.08	1	Single - Clear	N	7.9	8.53	0.81	0.6	1	0.60	S	0.31	0.27
10	F12	2	0.6	1.20	1	Single - Clear	N	7.9	9.48	0.81	0.6	1	0.60	N	0.3	0.29
11	F13	3.6	2.1	7.56	1	Single - Clear	Y/N	5.6	42.34	0.77	0.6	1	0.60	N	0.3	1.75
12	F14	0.6	2.1	1.26	1	Single - Clear	N	7.9	9.95	0.81	0.6	1	0.60	N	0.3	0.31
13	F15	0.6	1.2	0.72	1	Single - Clear	N	7.9	9.95	0.81	0.6	1	0.60	N	0.3	0.31
14	F16	1.5	1.2	1.80	1	Single - Clear	N	7.9	14.22	0.81	0.6	1	0.60	N	0.3	0.44
15	F17	1.8	0.6	1.08	1	Single - Clear	N	7.9	8.53	0.81	0.6	1	0.60	N	0.3	0.26
16	F18	0	0	0.00	1	Single - Clear	N	7.9	0.00	0.81	0.6	1	0.60	N	0.84	0.00
17	F19	2.4	2.1	5.04	1	Single - Clear	Y/N	5.6	29.22	0.77	0.6	1	0.60	N	0.3	1.16
18	F20	0.9	0.5	0.45	1	Single - Clear	N	7.9	3.56	0.81	0.6	1	0.60	N	0.3	0.11