
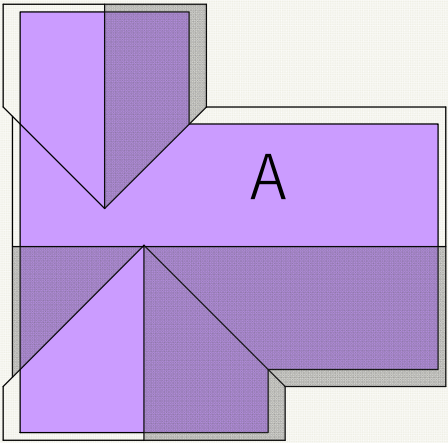
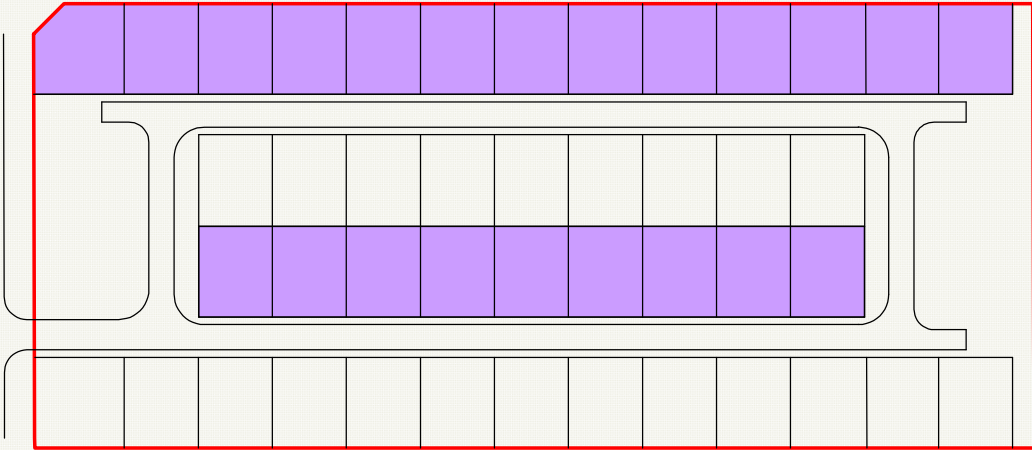
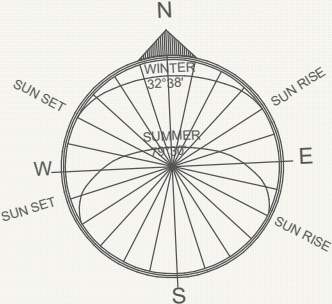


- TYPE A
- TYPE B
- TYPE C
- TYPE D
- TYPE E
- TYPE F
- TYPE G
- TYPE H

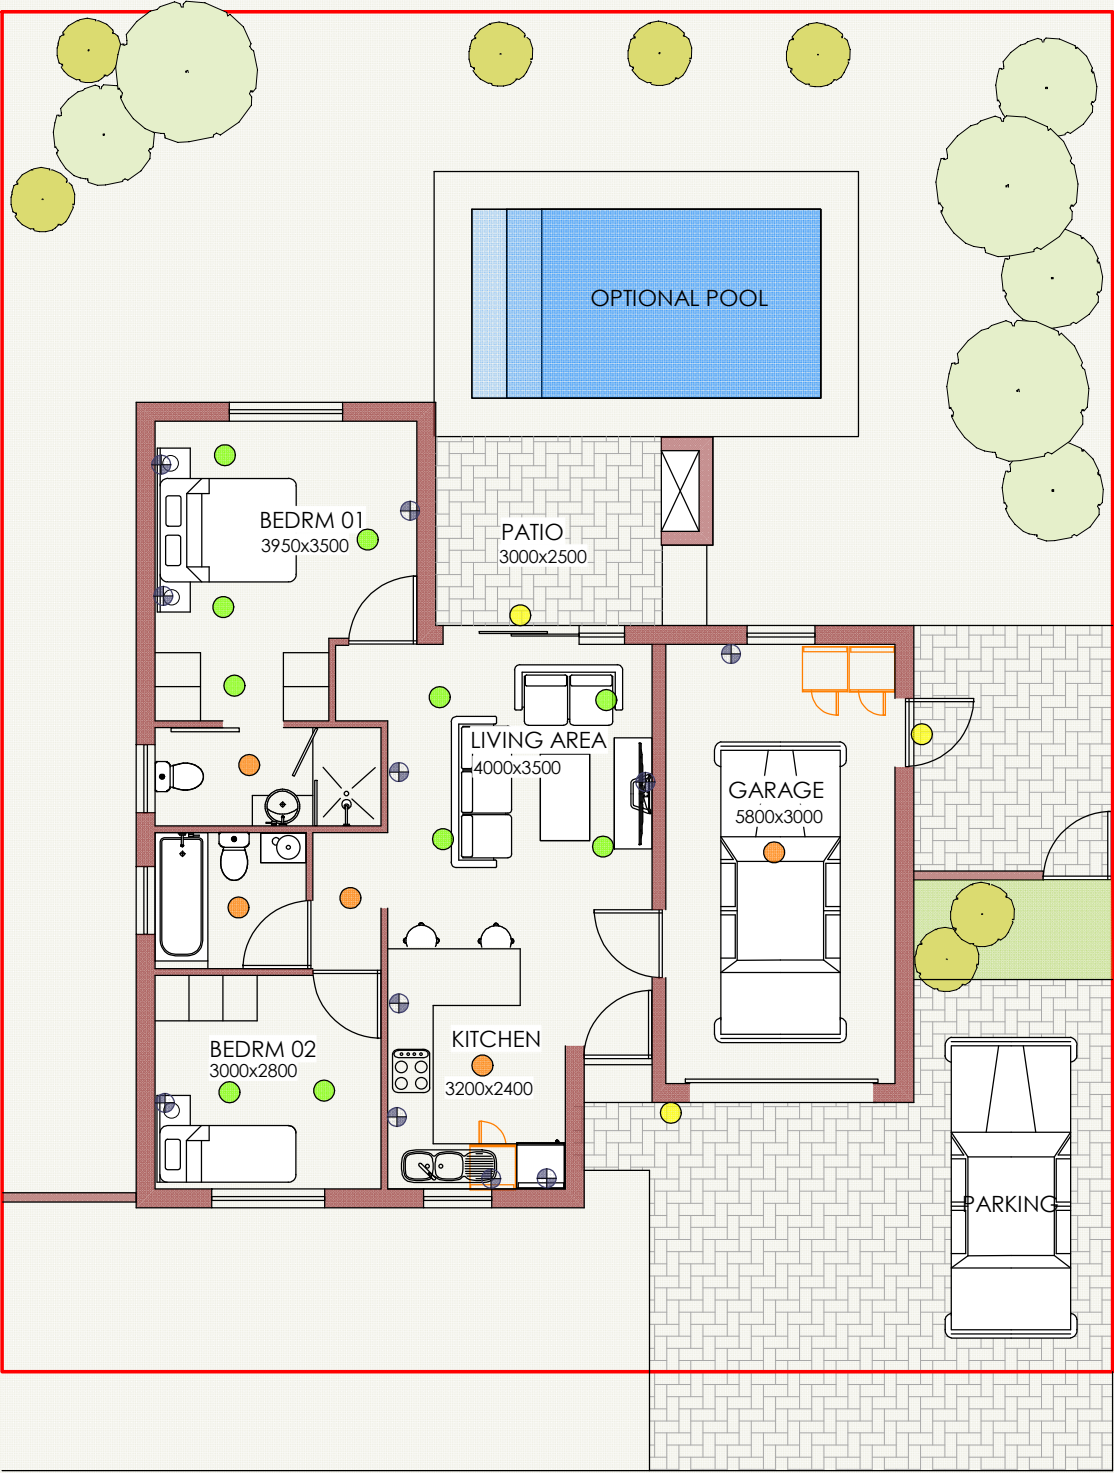

TYPE A		
HOUSE AREA	63	m2
PORCH	1	m2
COVERED PATIO	0	m2
GARAGE	21	m2
TOTAL AREA	85	m2

DOWNLIGHT	
SINGLE LIGHT	
OUTSIDE LIGHT	
PLUG	
FIBRE	fibre
TV POINT	tv

TYPE A