


TYPE C		
HOUSE AREA	91	m2
PORCH	1	m2
COVERED PATIO	0	m2
GARAGE	36	m2
TOTAL AREA	128	m2

TYPE C

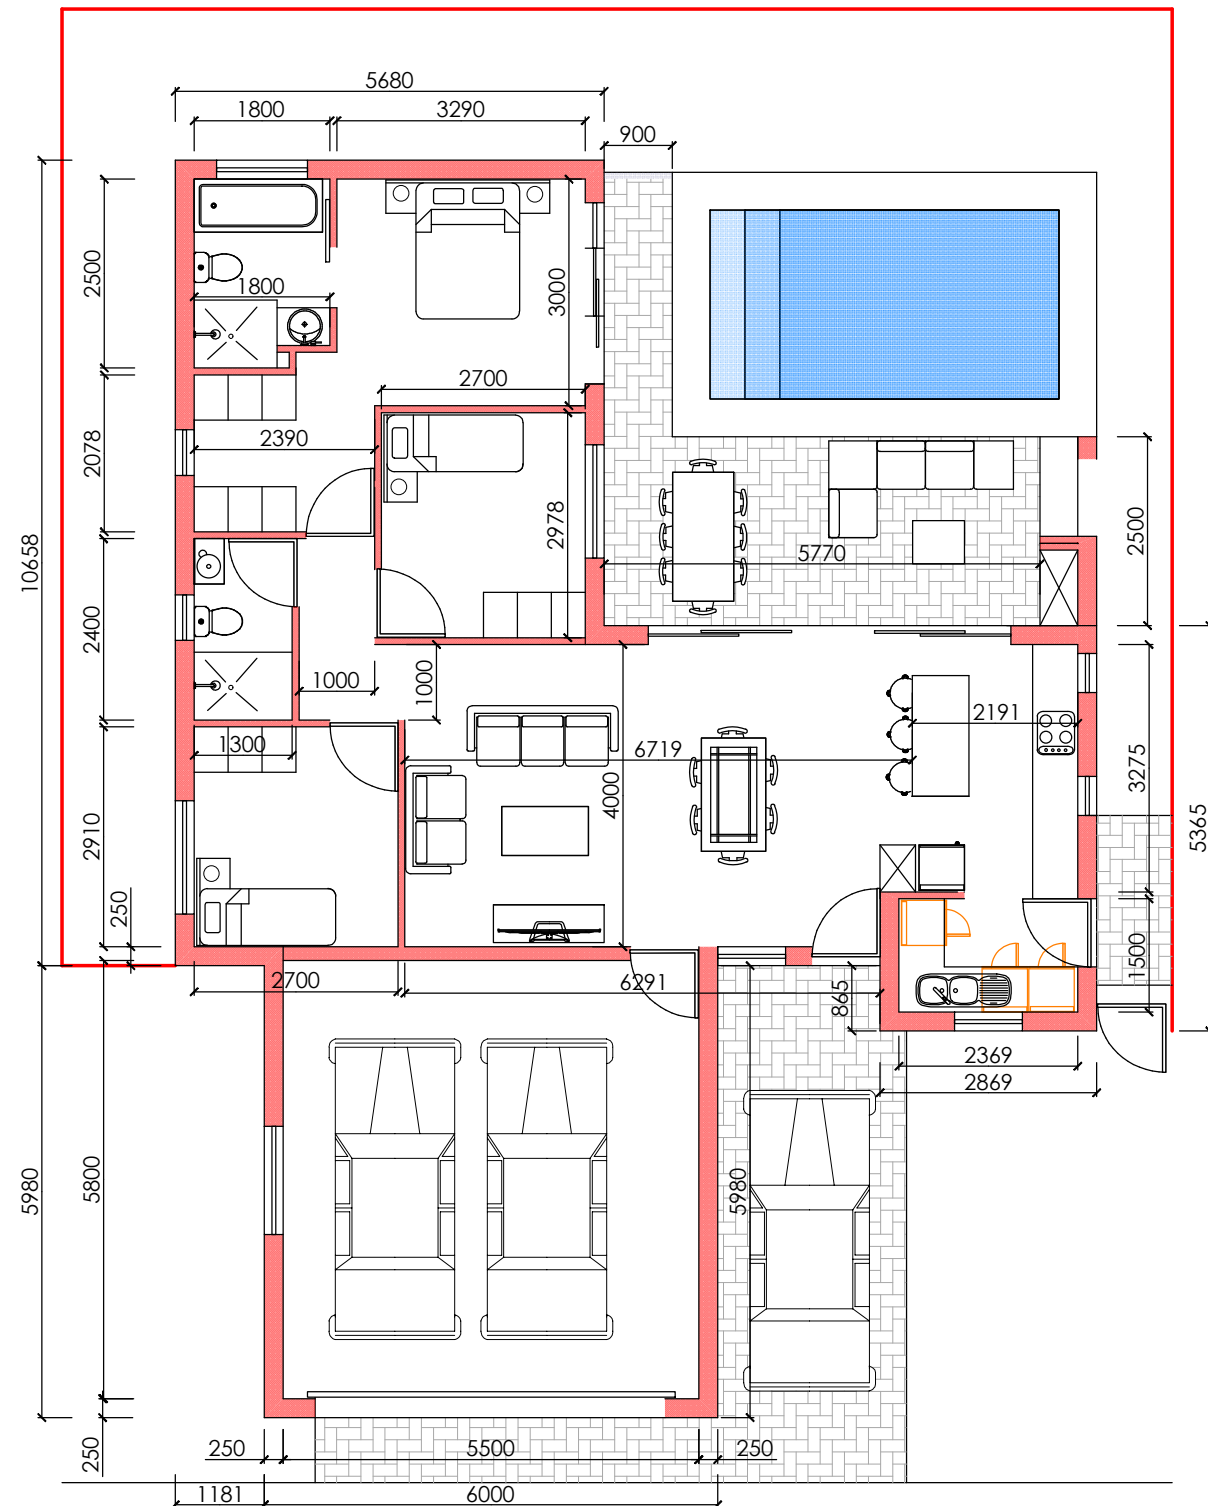