

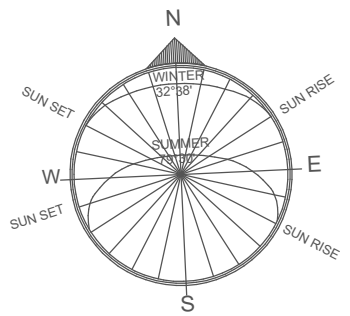


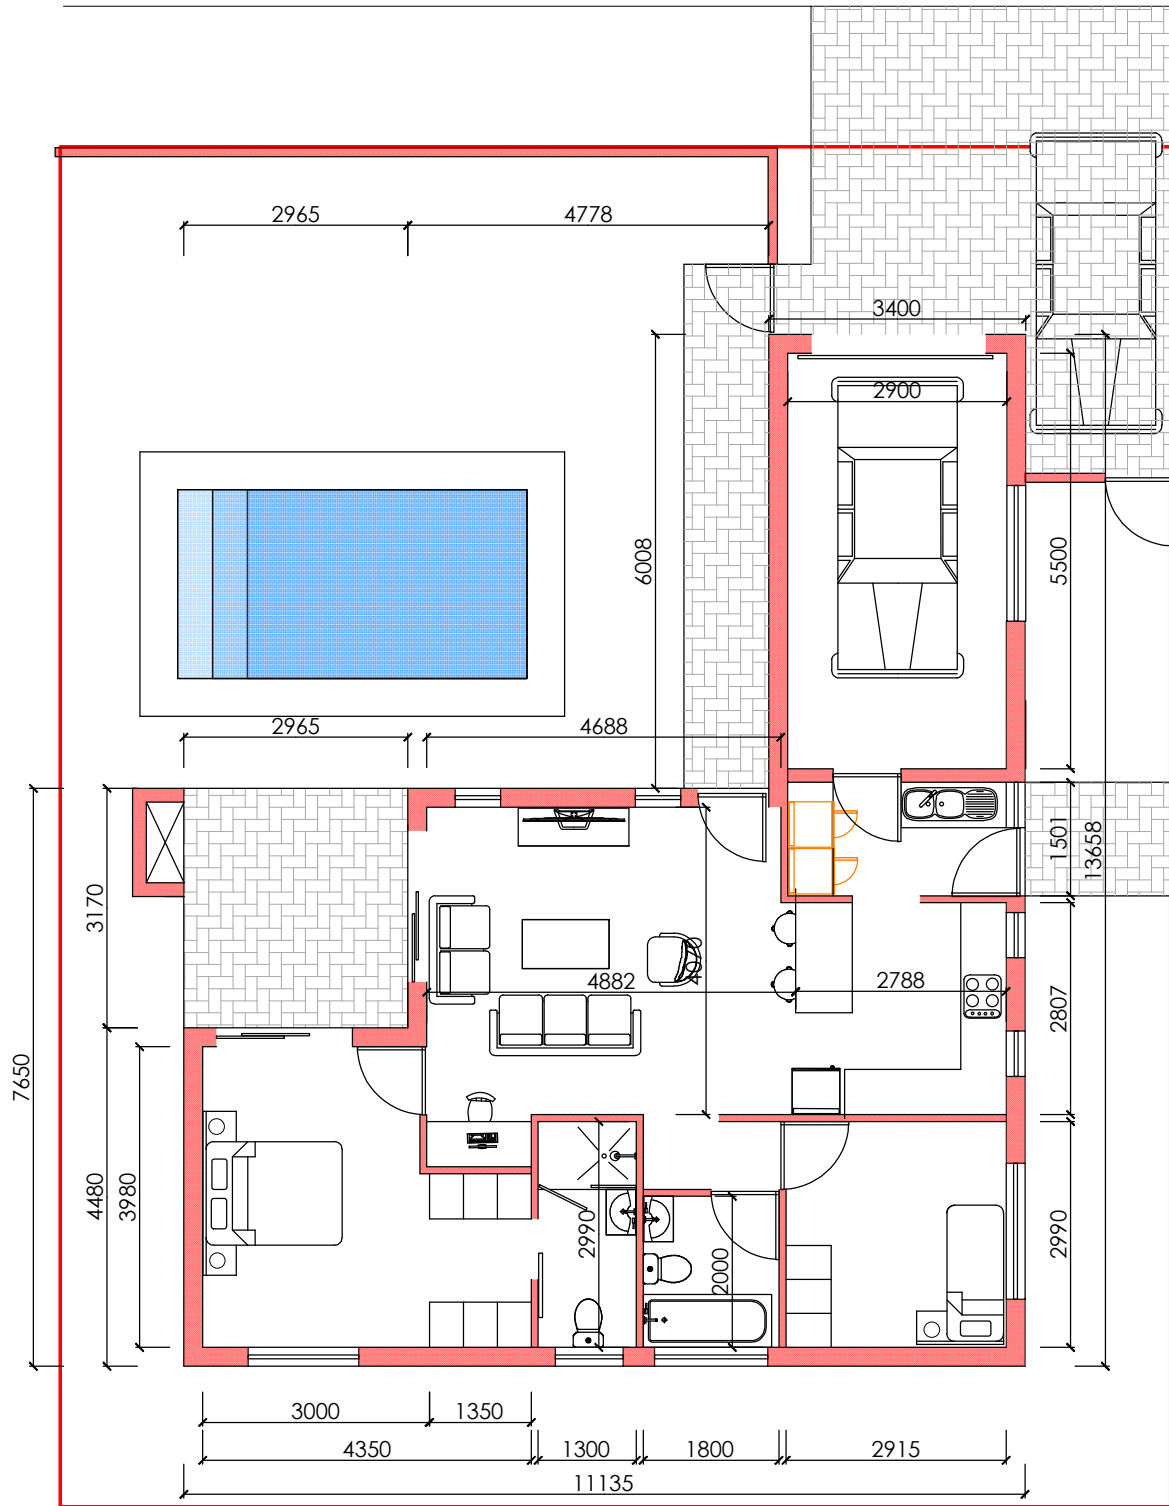

- TYPE A
- TYPE B
- TYPE C
- TYPE D
- TYPE E
- TYPE F
- TYPE G
- TYPE H

TYPE F		
HOUSE AREA	76	m2
PORCH	0	m2
COVERED PATIO	0	m2
GARAGE	20	m2
TOTAL AREA	96	m2

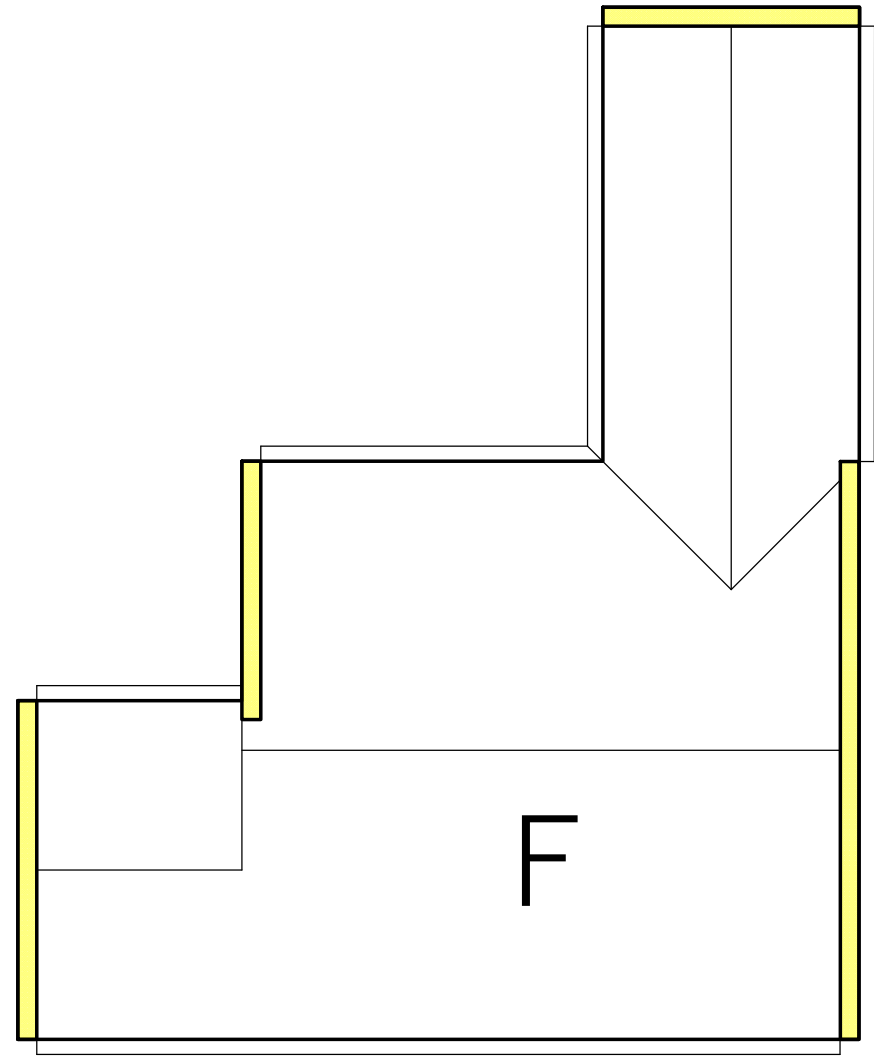

TYPE F

