

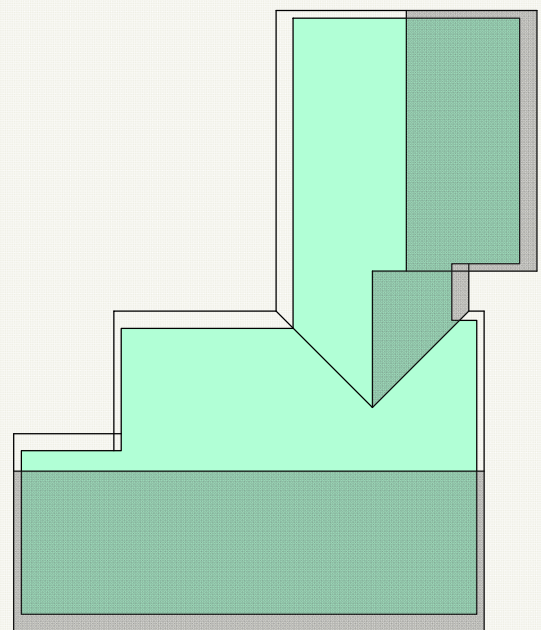
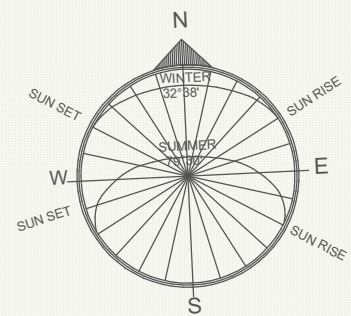


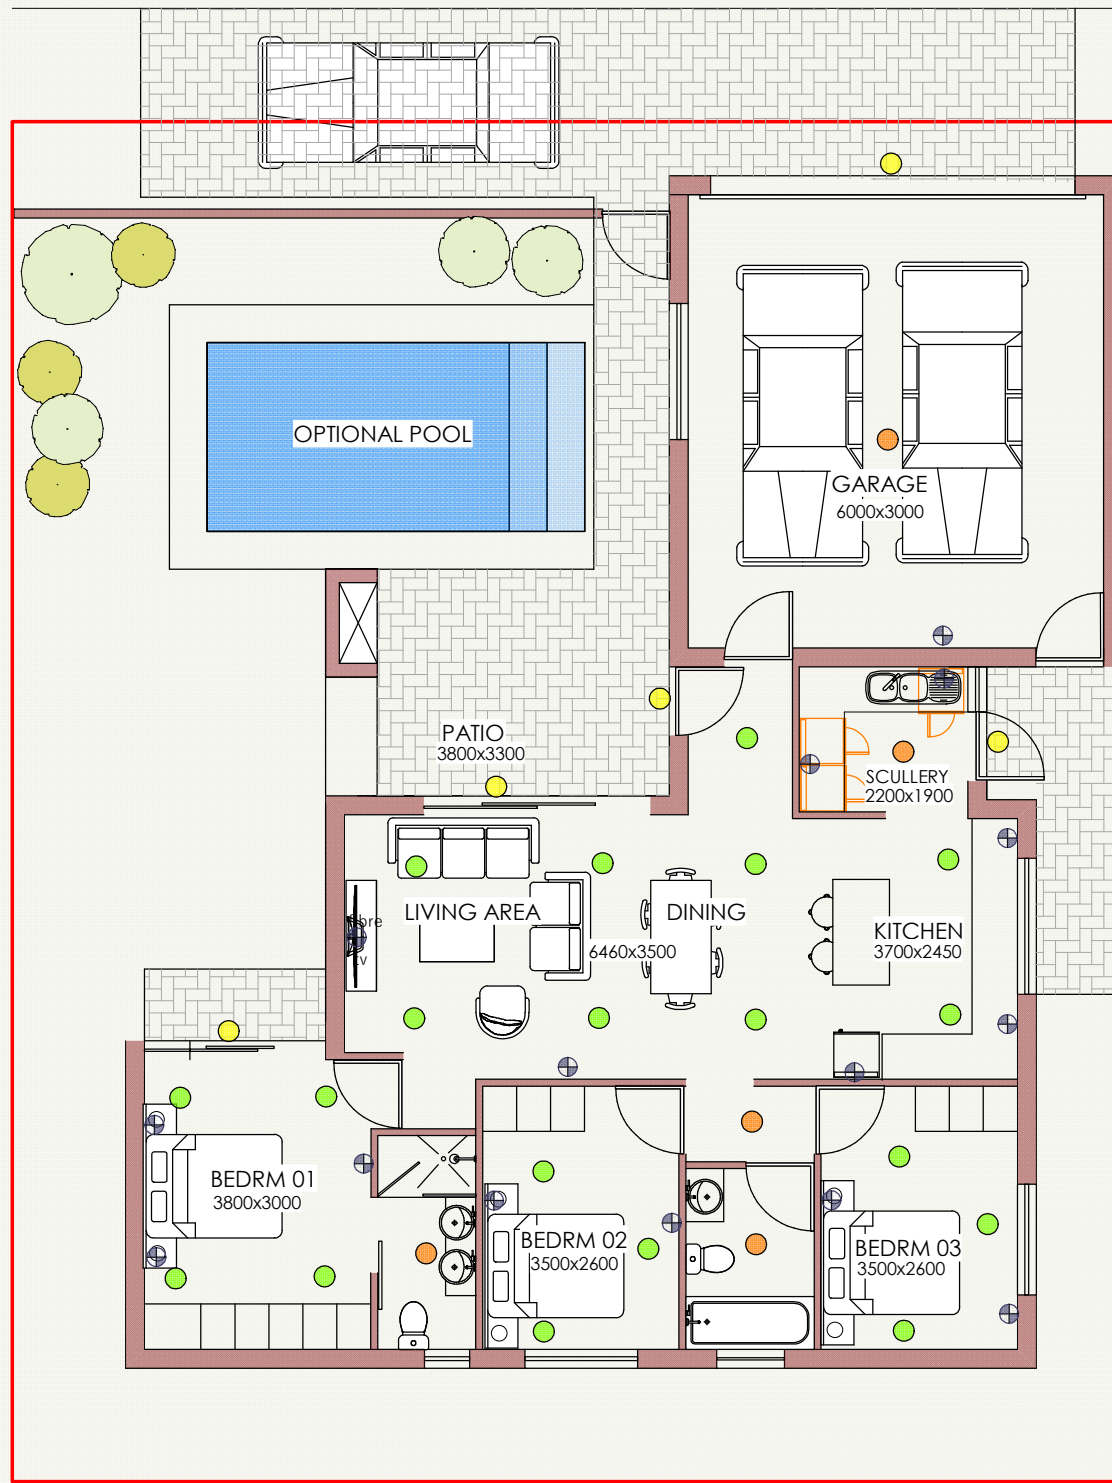

- TYPE A
- TYPE B
- TYPE C
- TYPE D
- TYPE E
- TYPE F
- TYPE G
- TYPE H

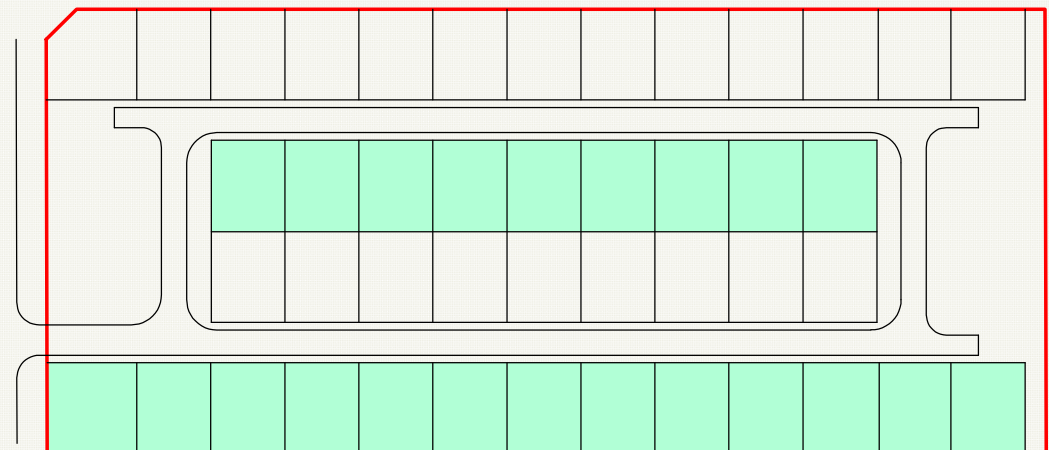

TYPE G		
HOUSE AREA	90	m2
PORCH	1	m2
COVERED PATIO	0	m2
GARAGE	38	m2
TOTAL AREA	129	m2

DOWNLIGHT	●
SINGLE LIGHT	○
OUTSIDE LIGHT	●
PLUG	⊕
FIBRE	fibre
TV POINT	tv

TYPE G

THE LONGWY

