

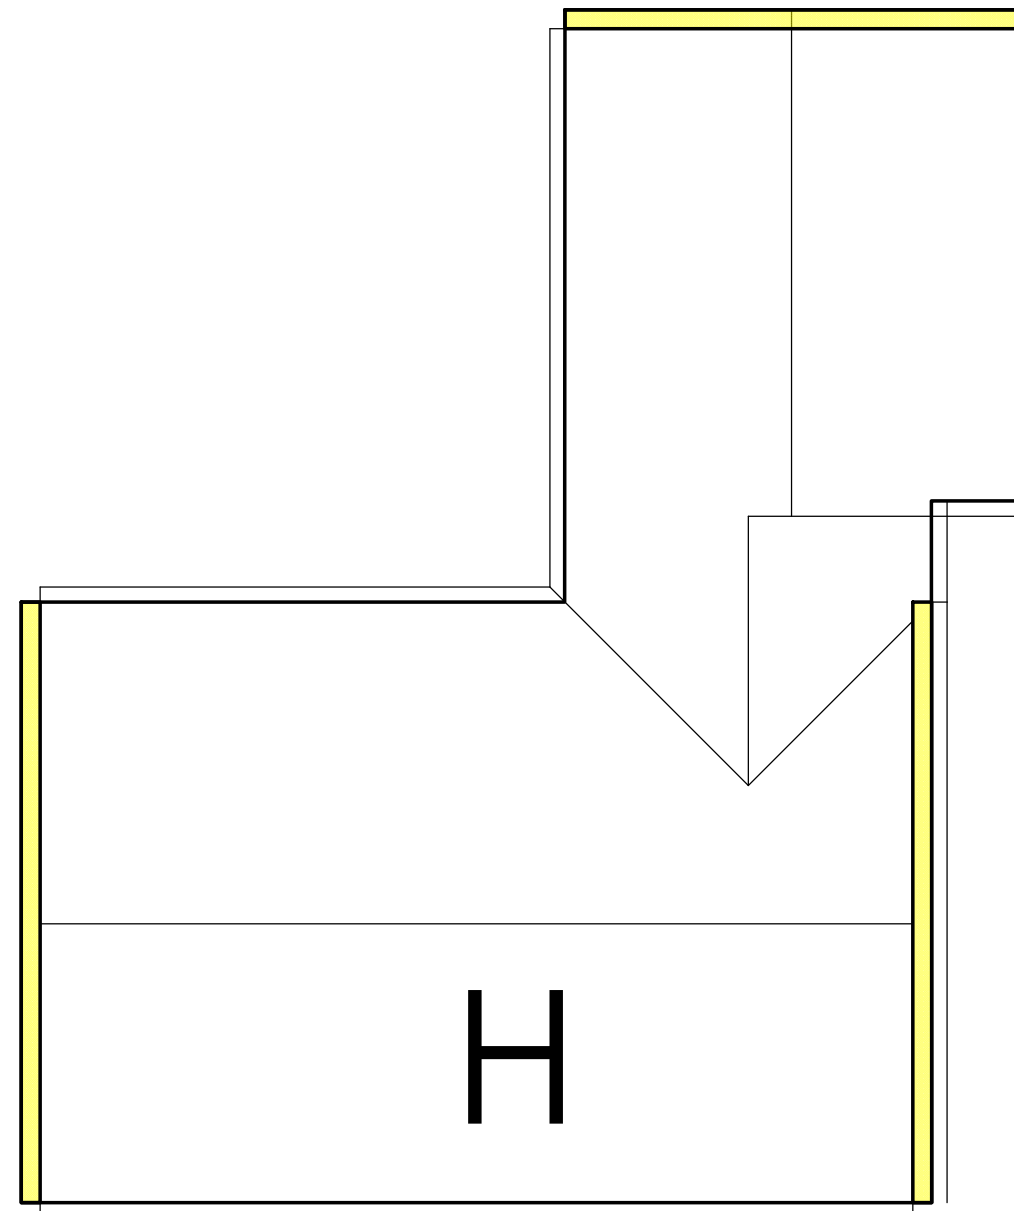
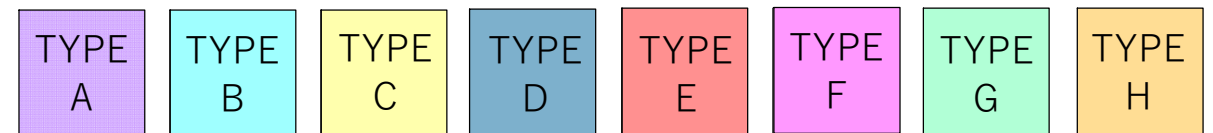


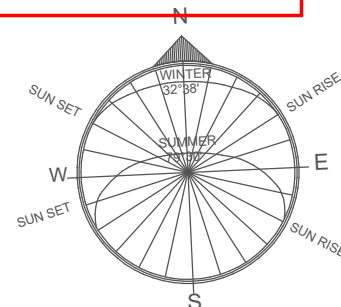

TYPE G		
HOUSE AREA	102	m2
PORCH	1	m2
COVERED PATIO	0	m2
GARAGE	38	m2
TOTAL AREA	141	m2

TYPE H

THE LONGWY

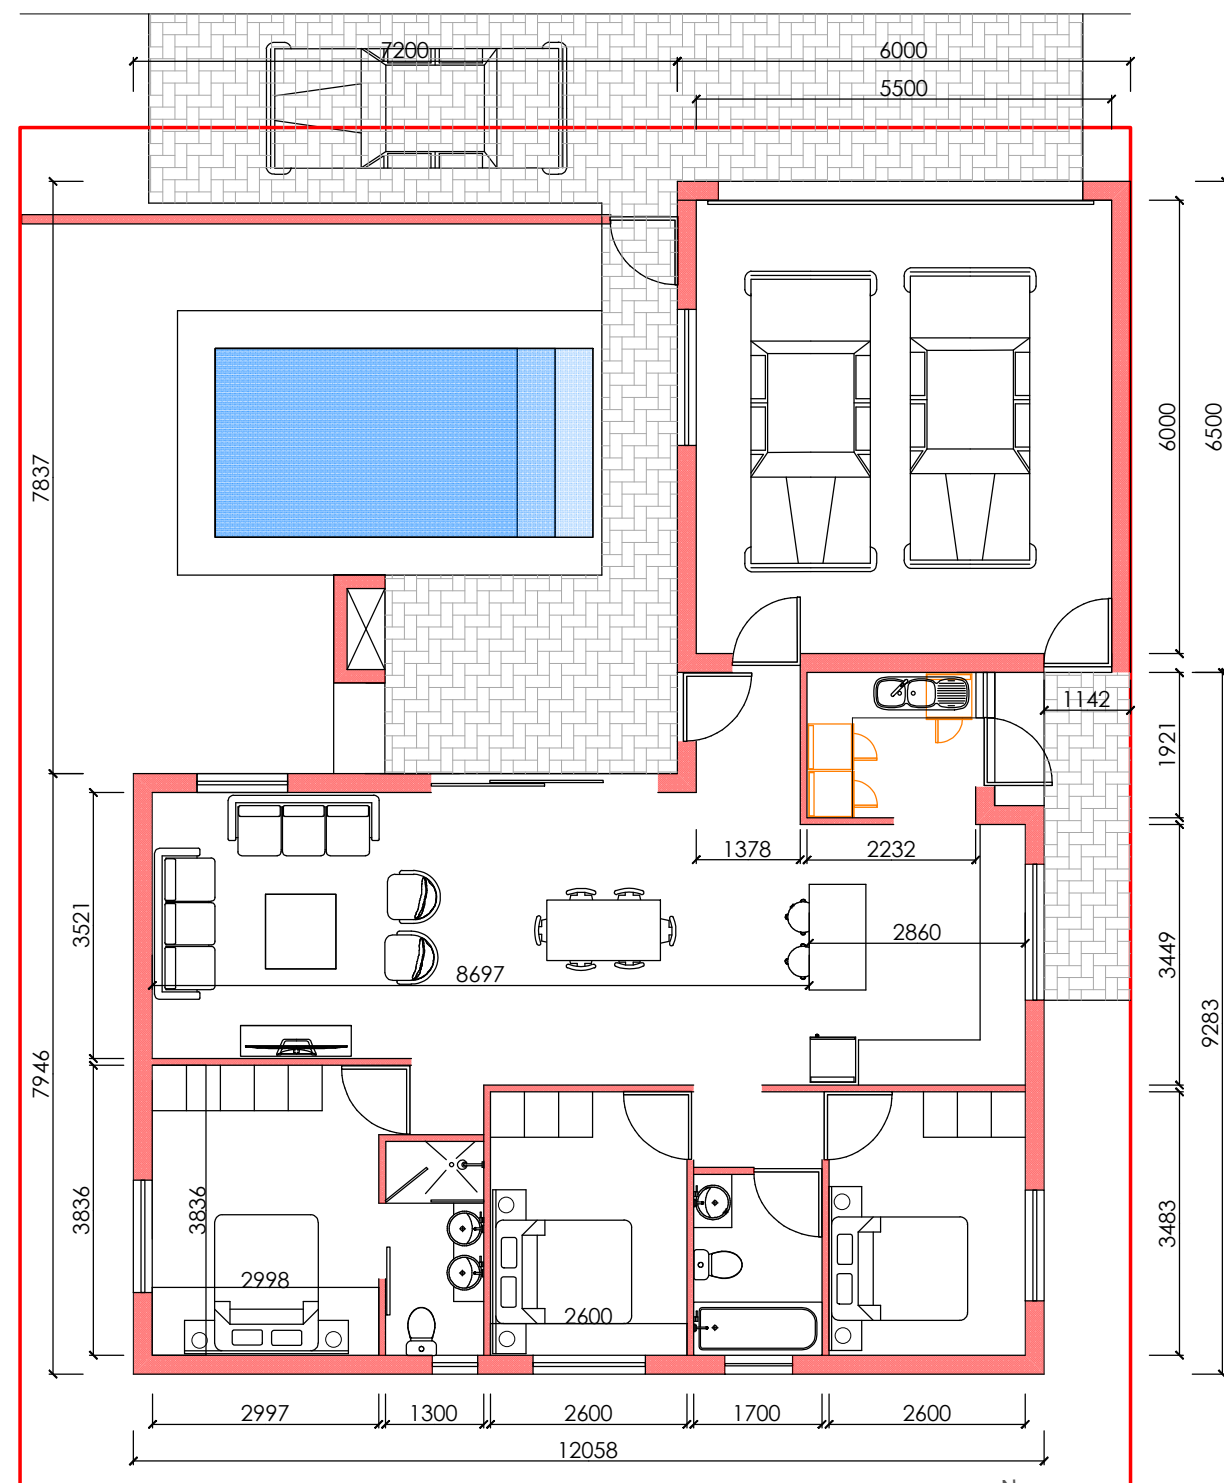