


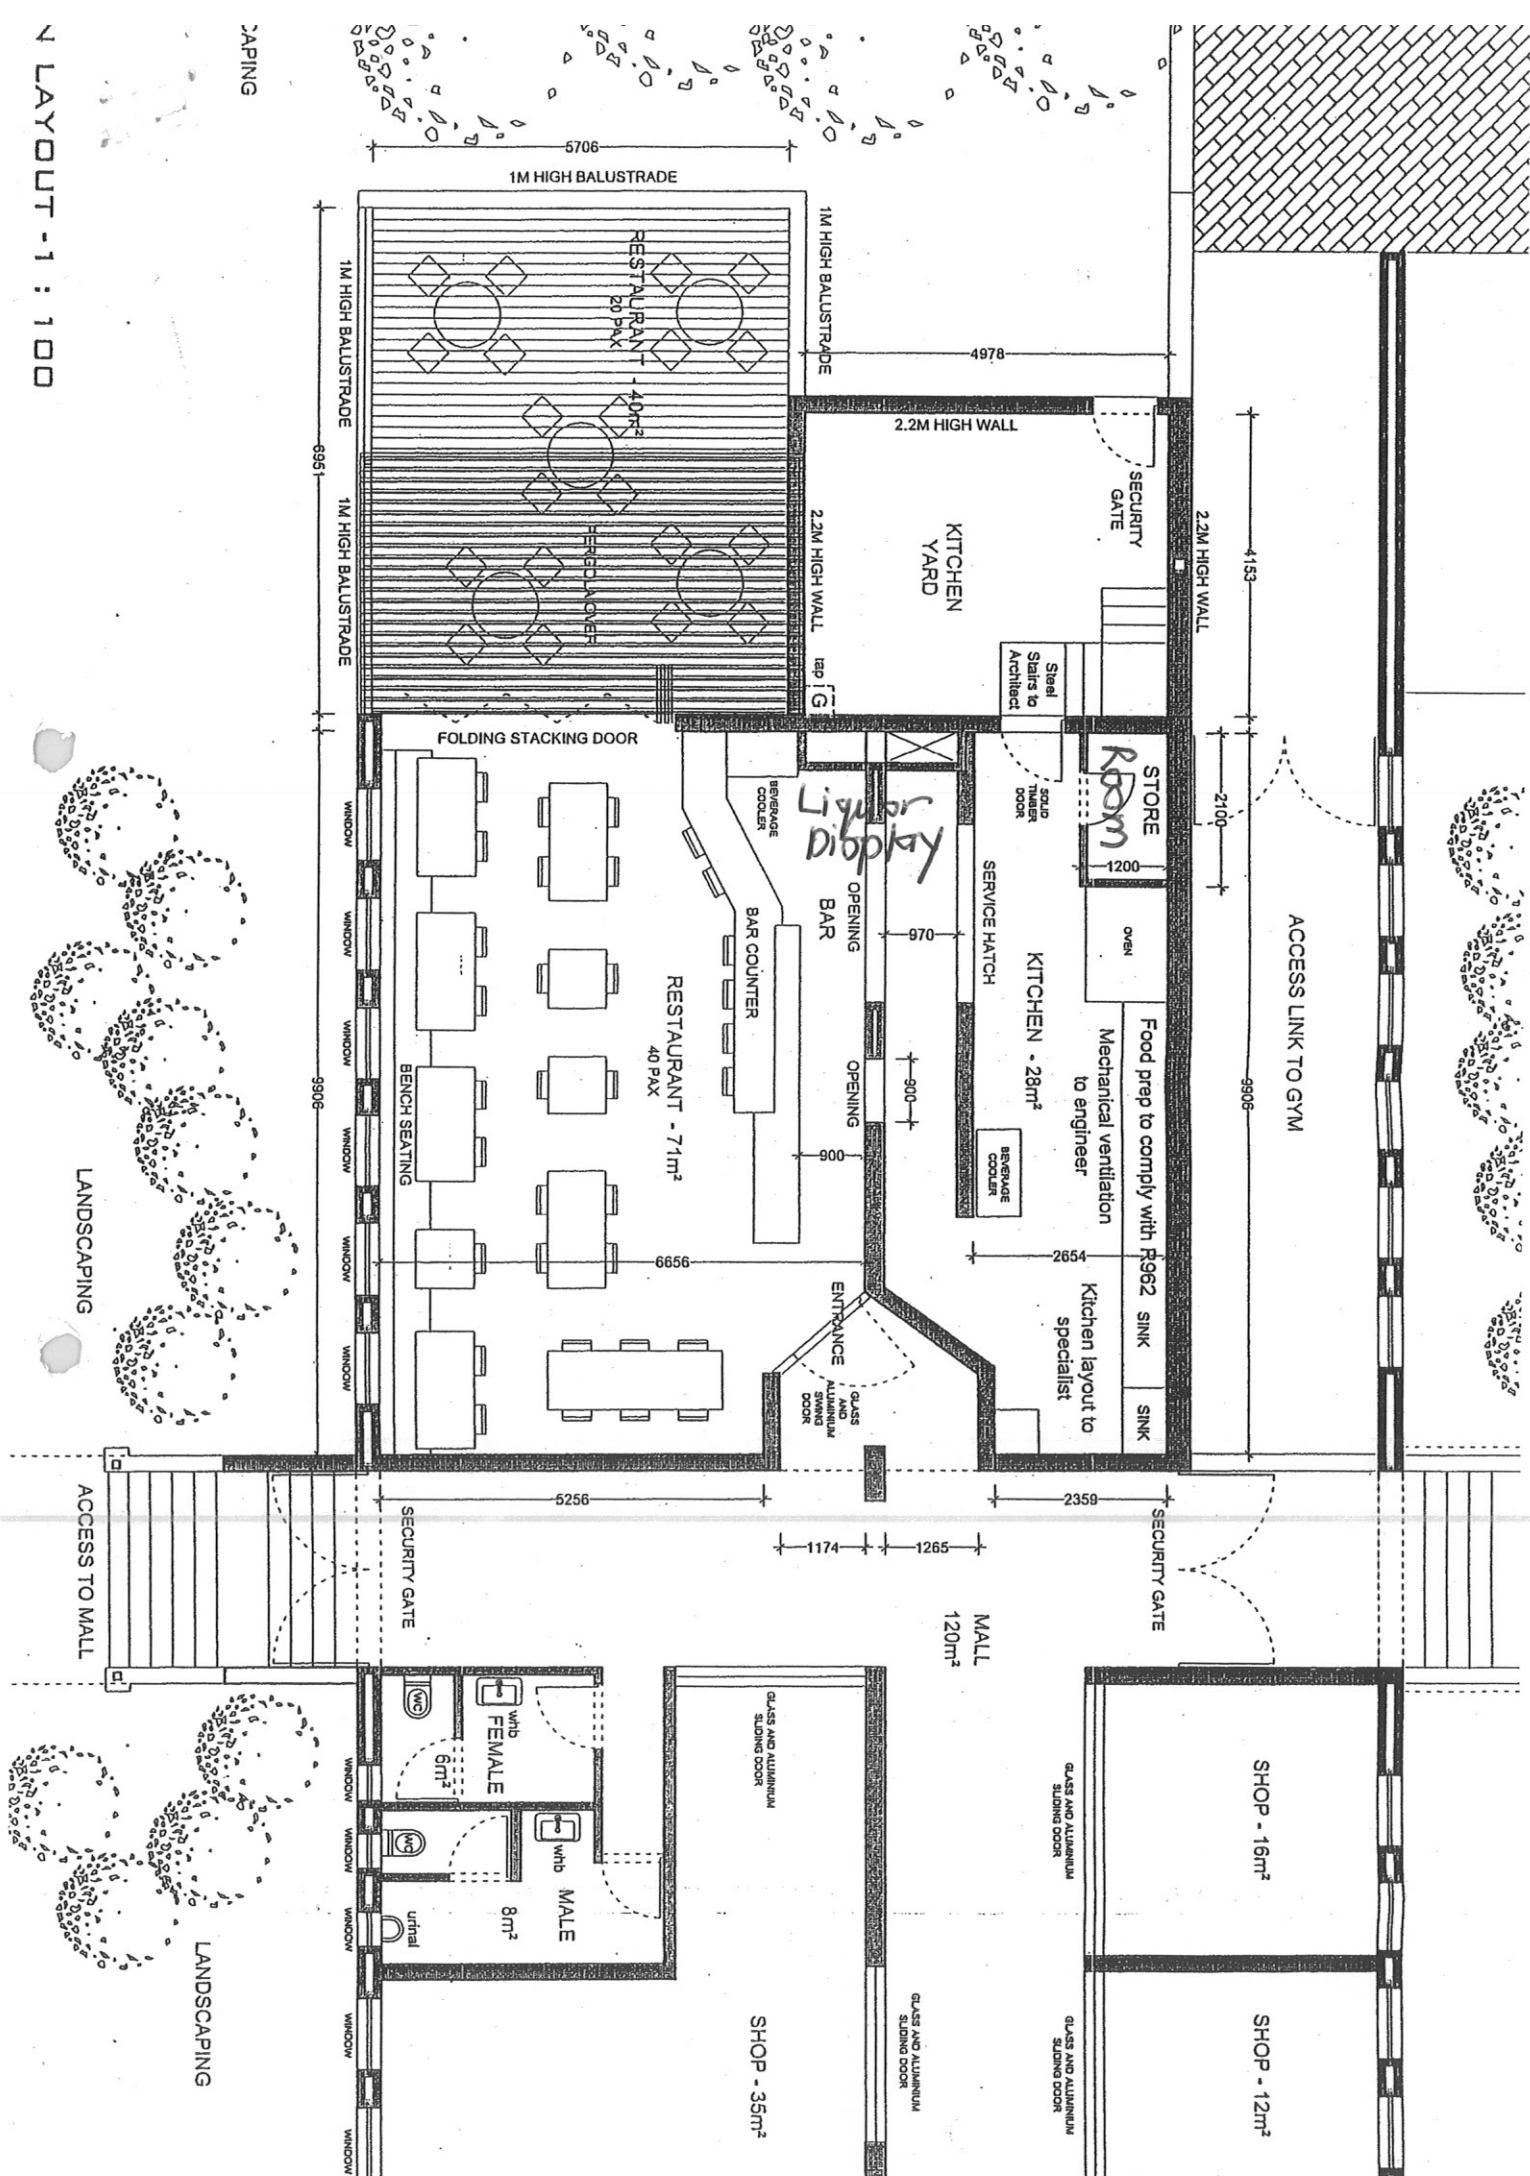

Nahoon River

PHASE 1
ERF 76265

RIVERSIDE TERRACE APARTMENTS

PHASE 2
ERF 76125

Dam

PHASE 2 & 3
ERF 76124
137(143) ERVEN

BRICKFIELD APARTMENTS

ERF 76521

ERF 78340
(Erf 76520 + 76123)
SECTIONAL TITLE
23 BRICKFACTORY
116 BRICKFIELDS
APARTMENTS,
GYM, SALES OFFICE
BISTRO & CRECHE

BRICKFACTORY APARTMENTS




MOTHER ERF
ERF 76030

PHASE 1
ERF 76031

ESTATE PLAN

RIVERSIDE
LIFESTYLE ESTATE

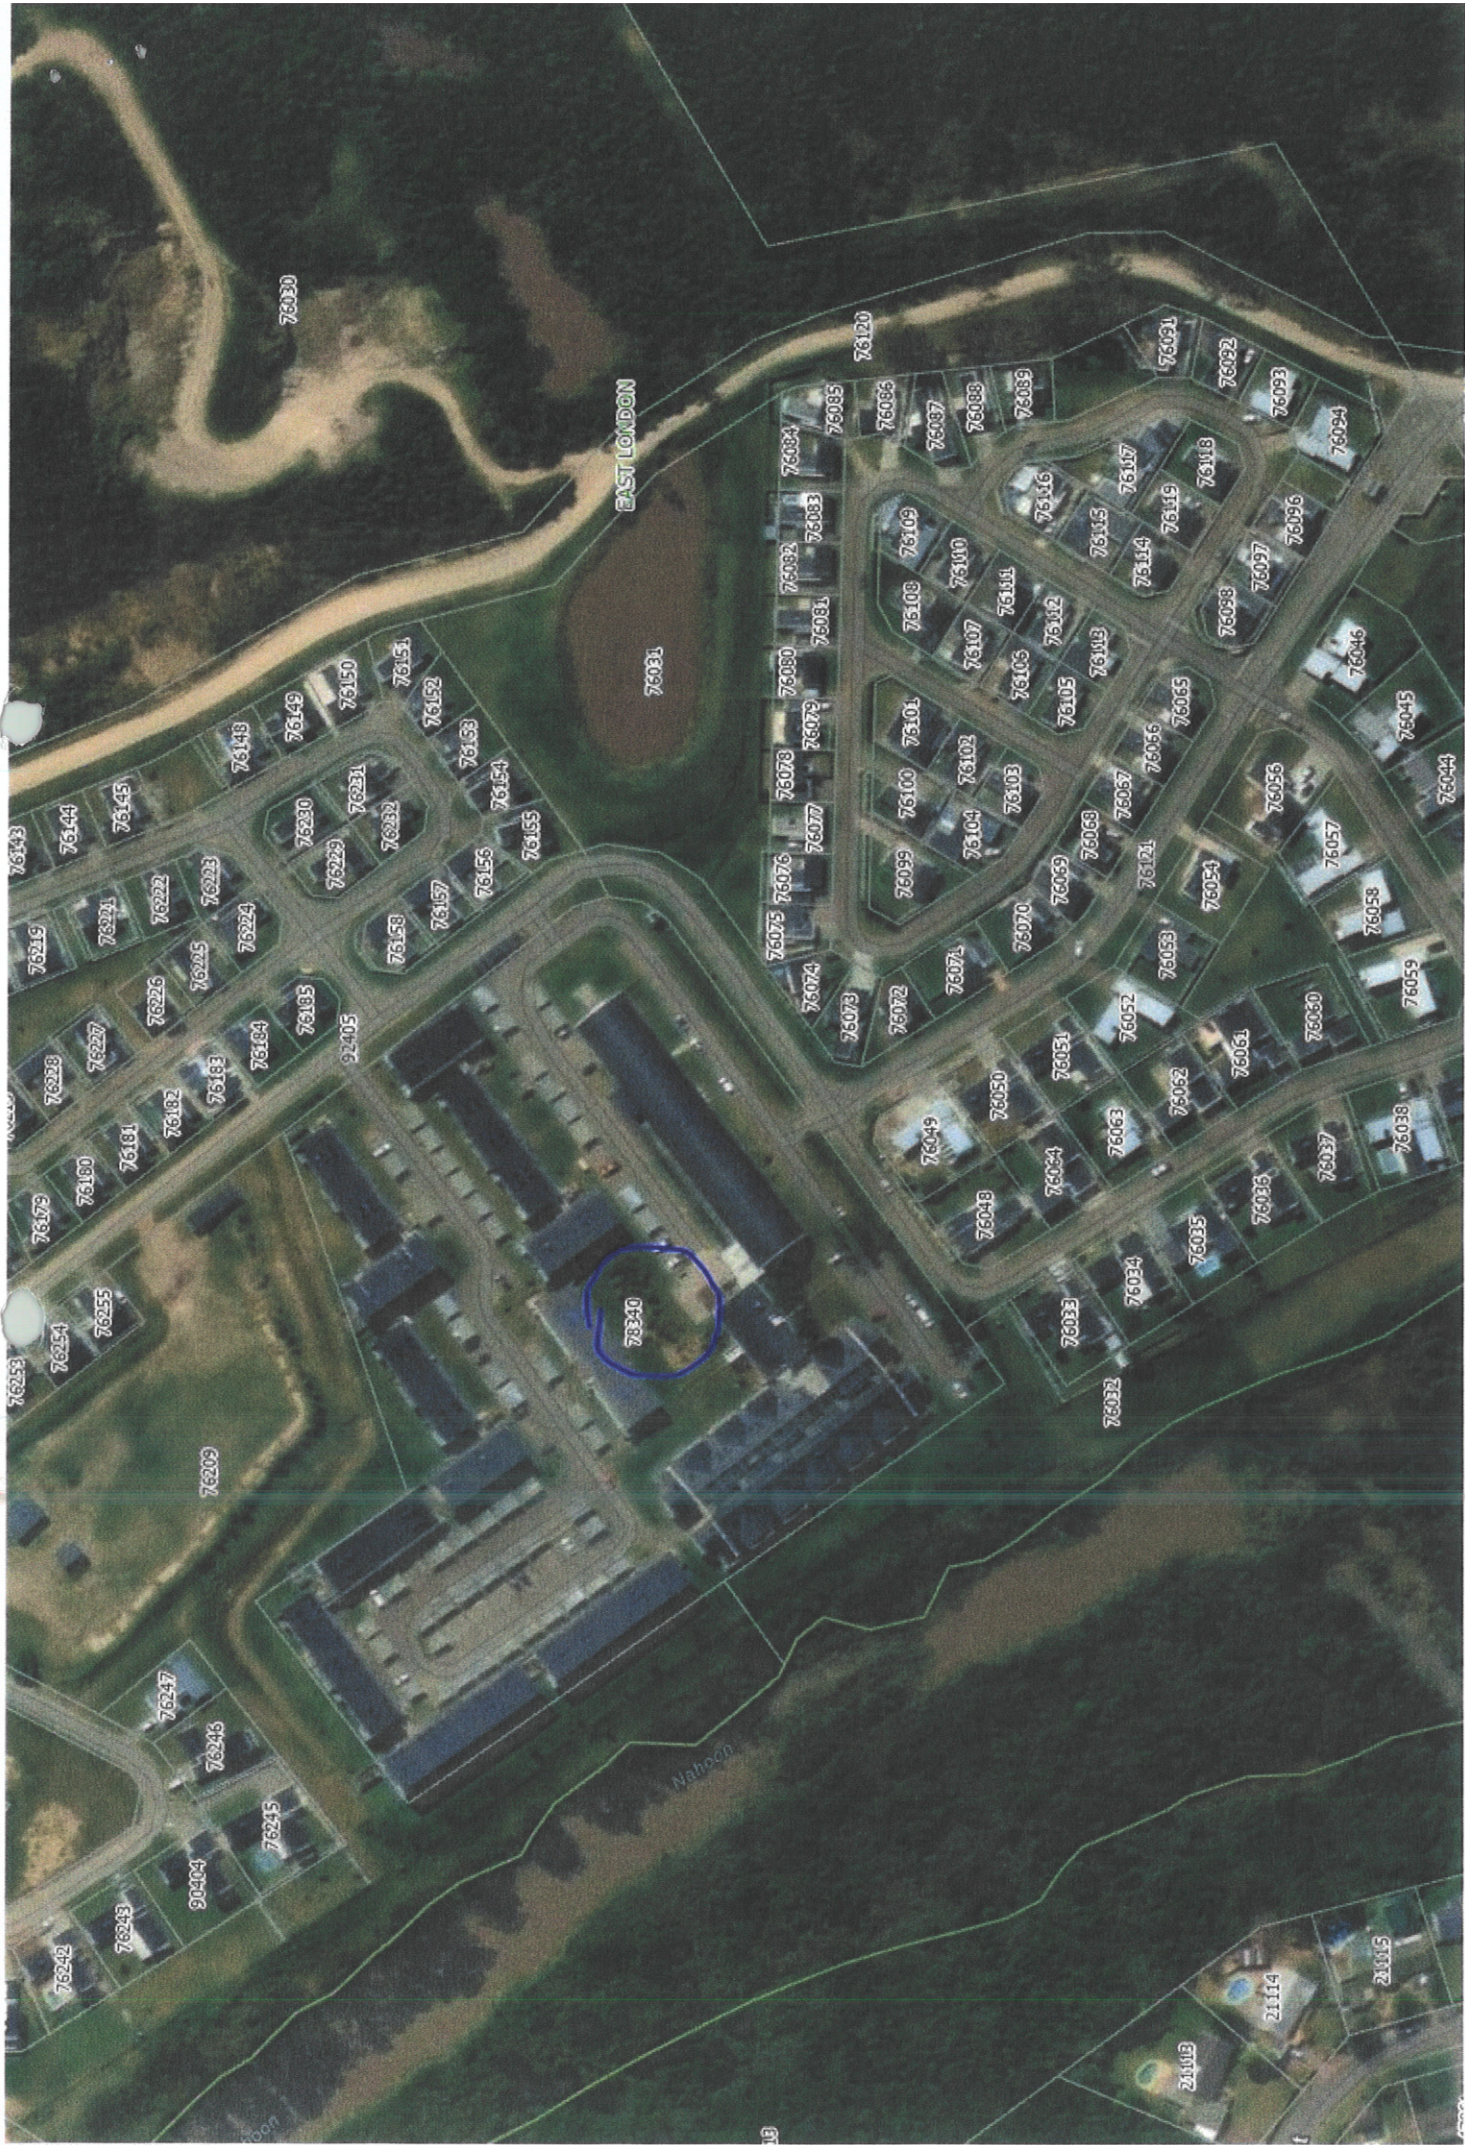

EAST LONDON

78340

Nahoon