

VEL NR. 3

Hierdie Plan bestaan uit drie velle.

L.G. Nr. 5088/55


Goedgekeur
P.L. van der Kuwel
vir Landmeter-Generaal.
26.9.1956

SEDFIELD A. / A.

ALGEMENE PLAN 1128^{LD}



van

DIE DORP SEDFIELD UITBREIDING NR. 1

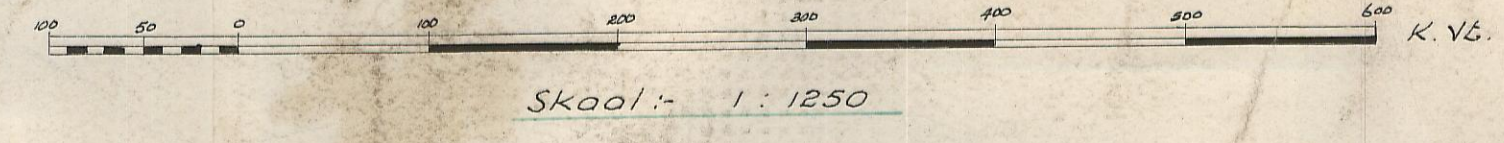

Gemeet in April 1955 deur my

H. van
Landmeter.

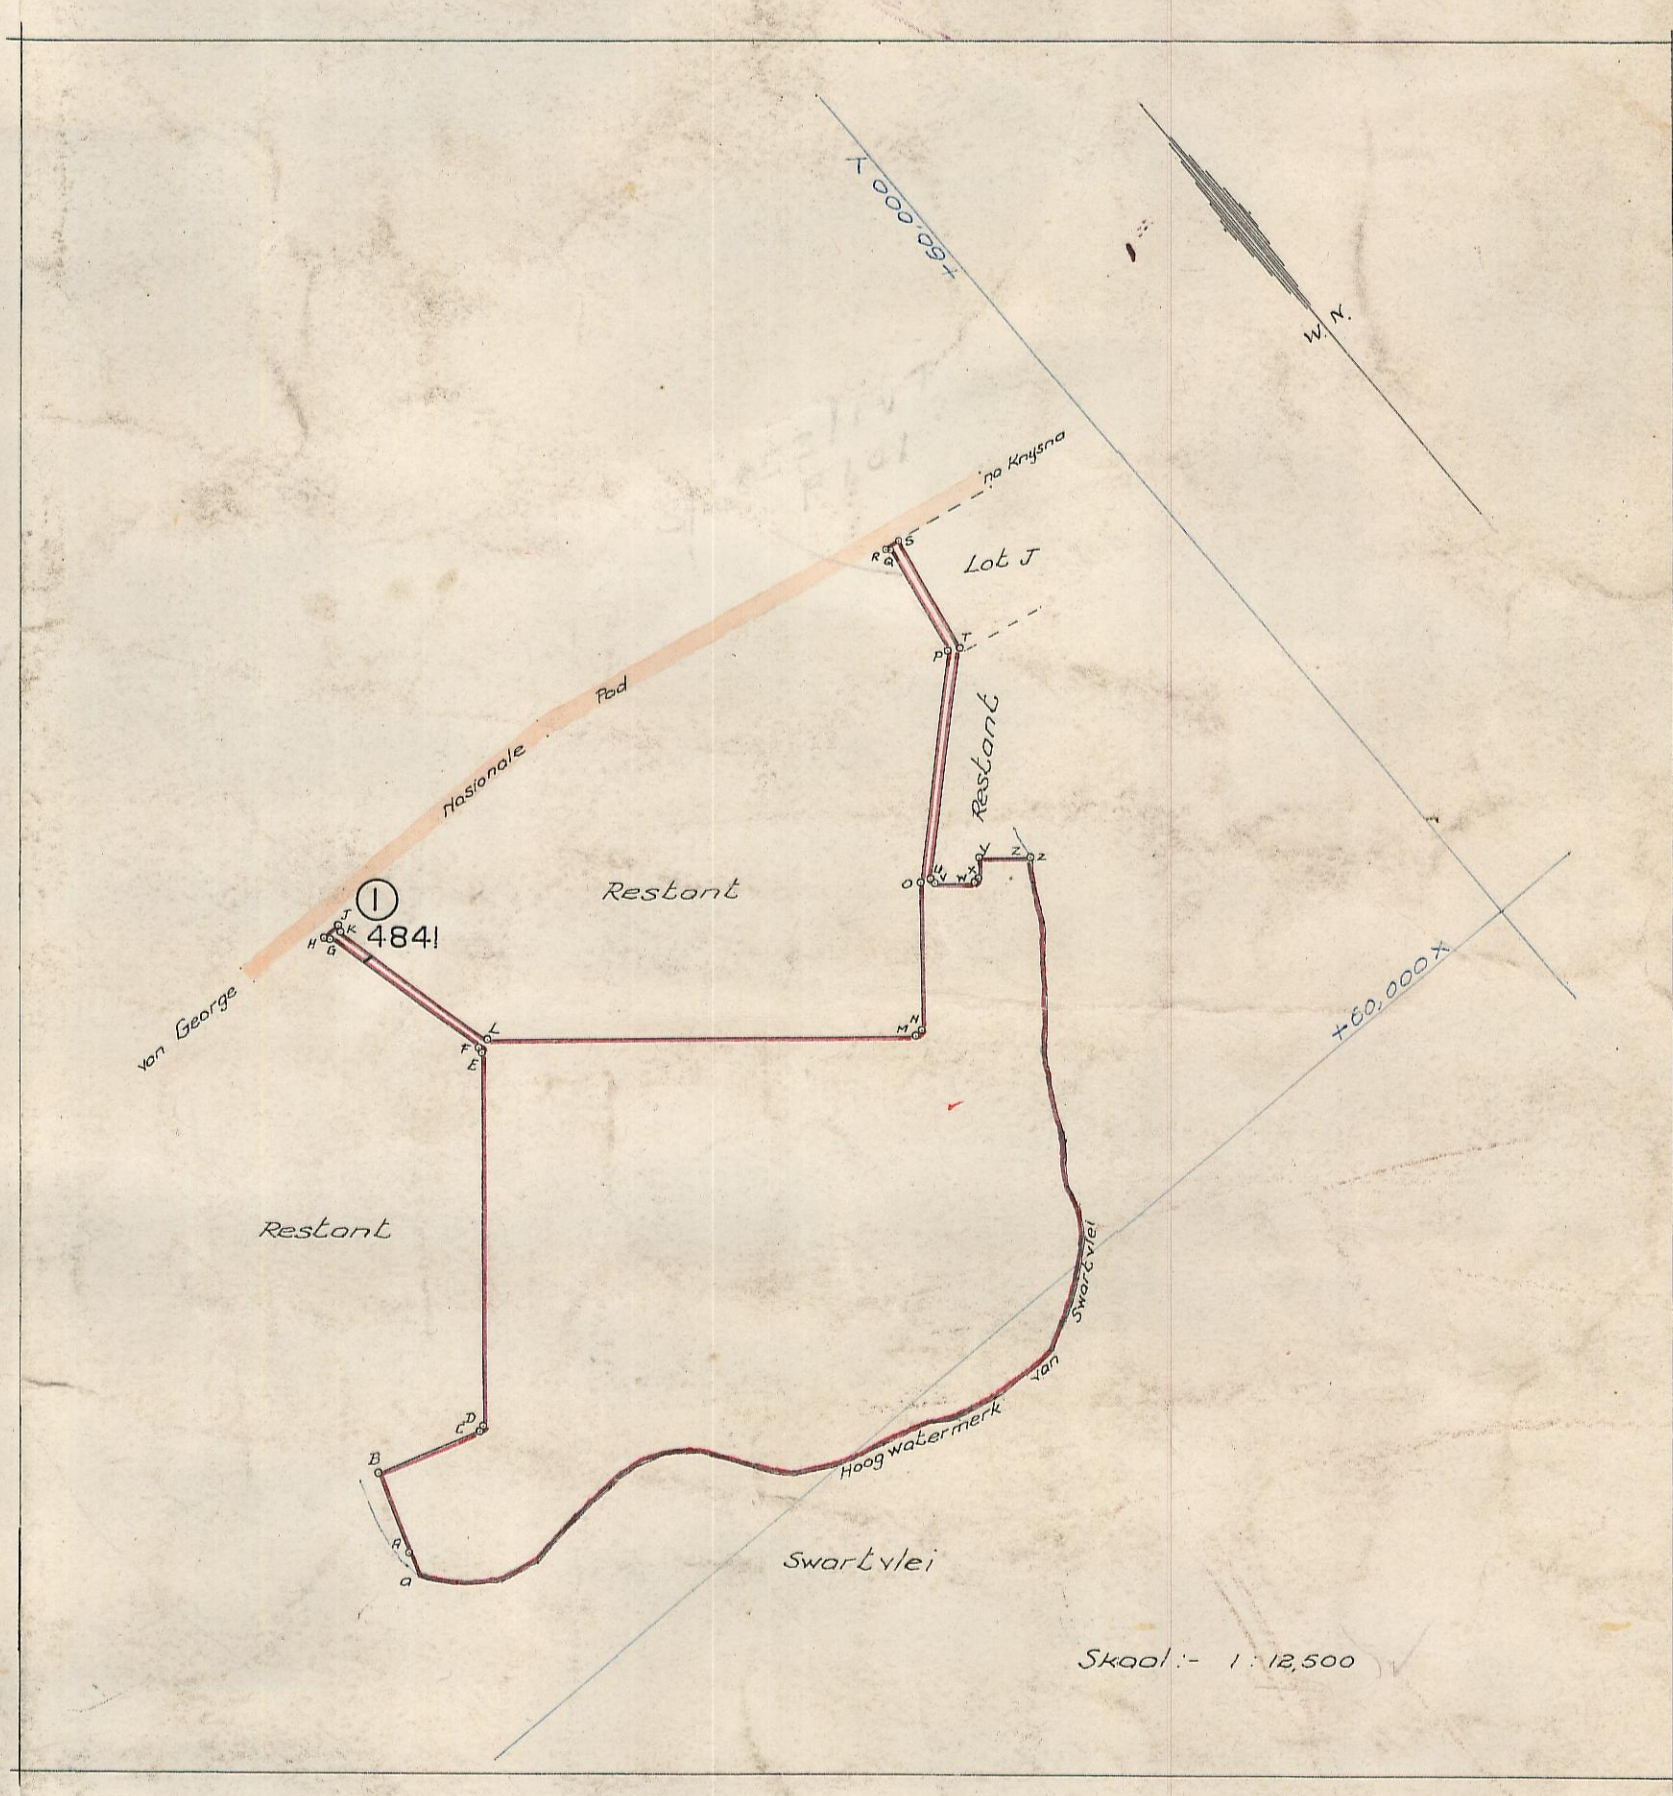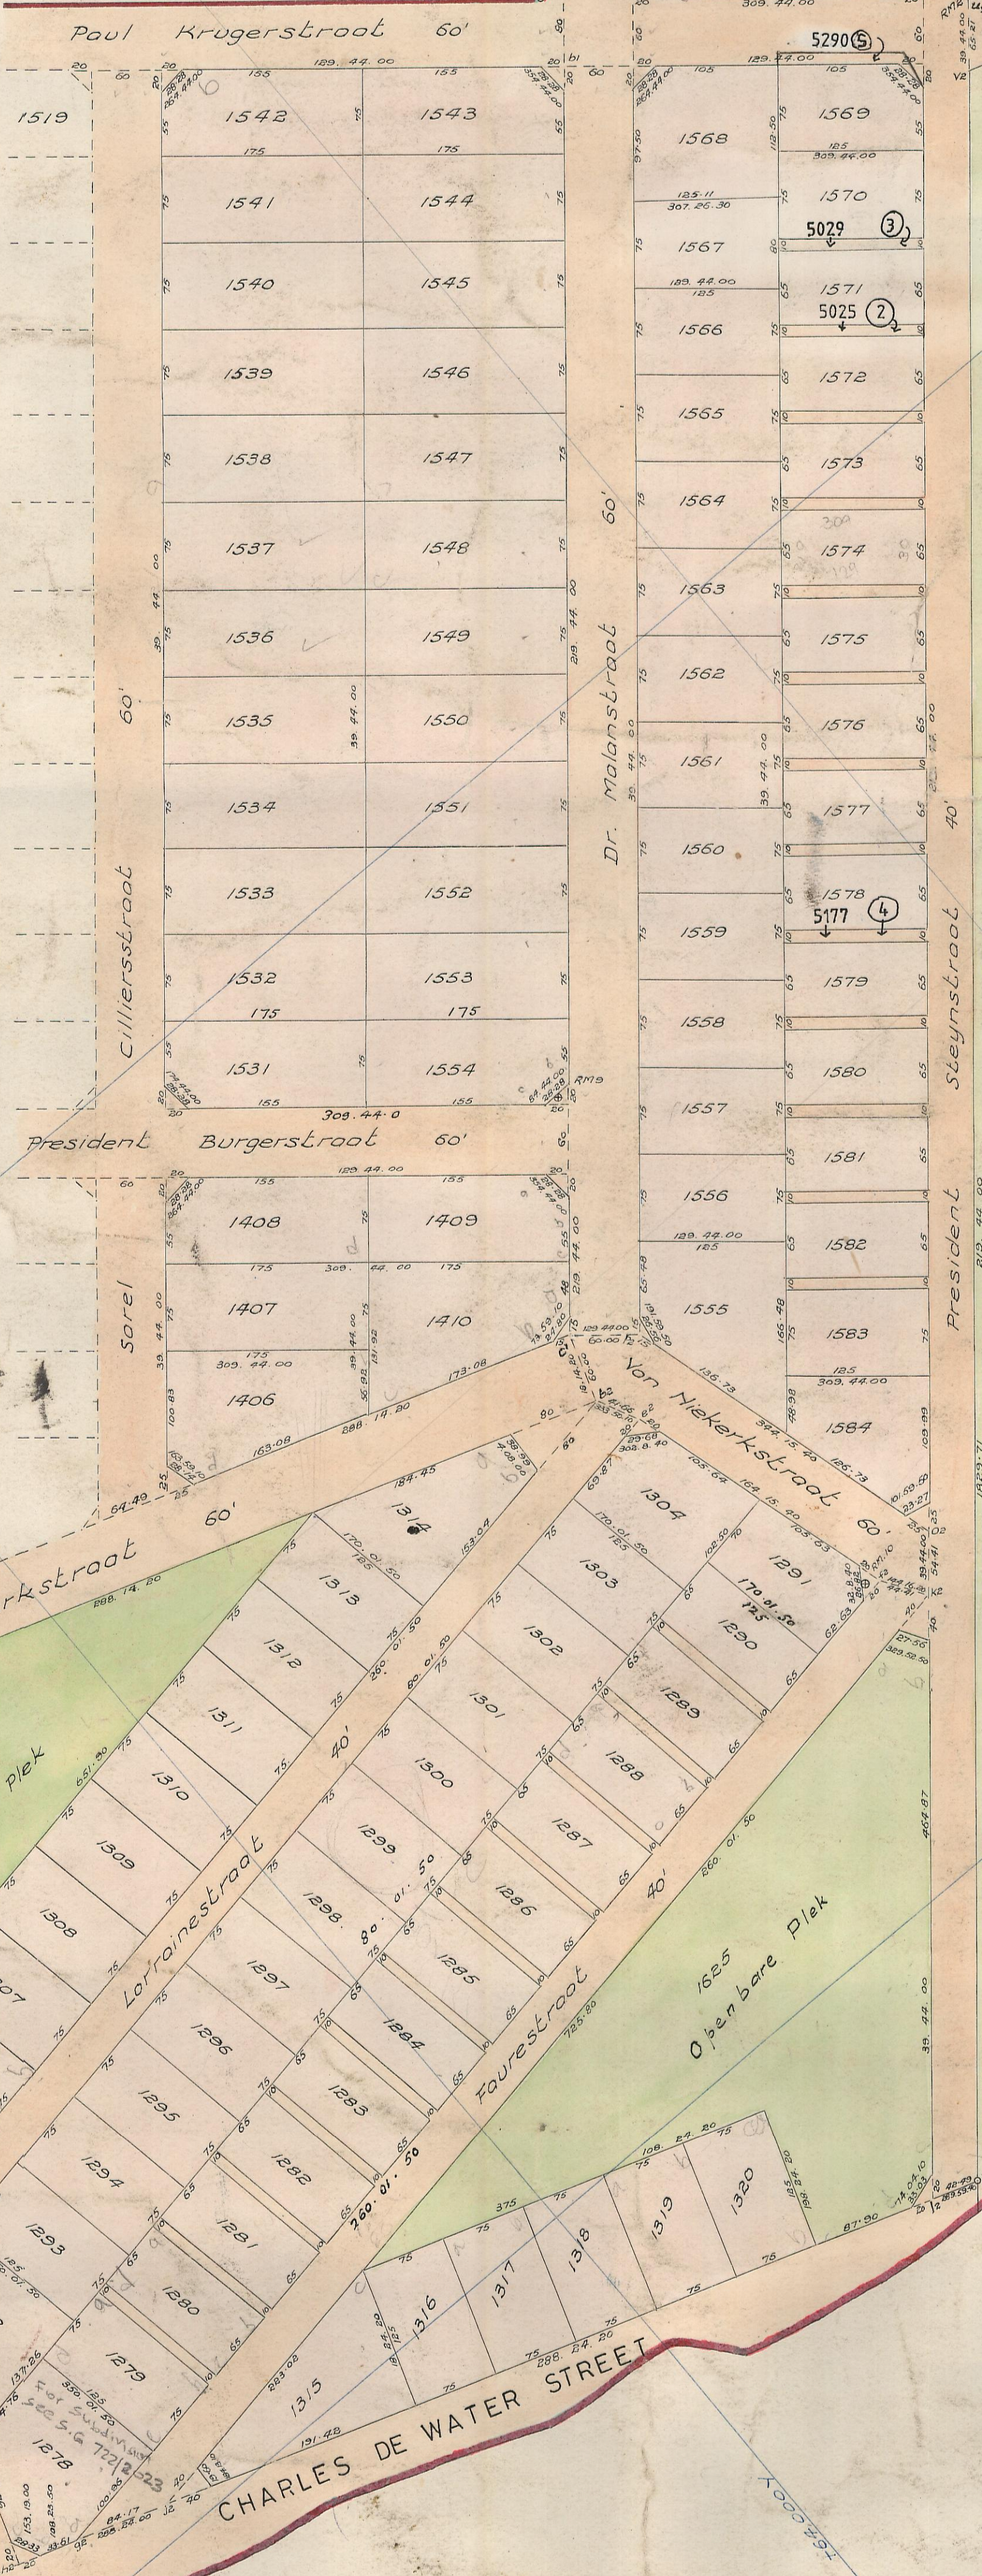


[Signature]
Provincial Secretary
Provinciale Sekretaris

CAPE TOWN
KAPSTAD

Oorspronklike Kaart
No. 6509/1956
Leer No. 5/6553/1/1
M. No. E. 1363/1955
1442/54
Hoër Plan AL-288/

W-21(285)
N33(687)

