


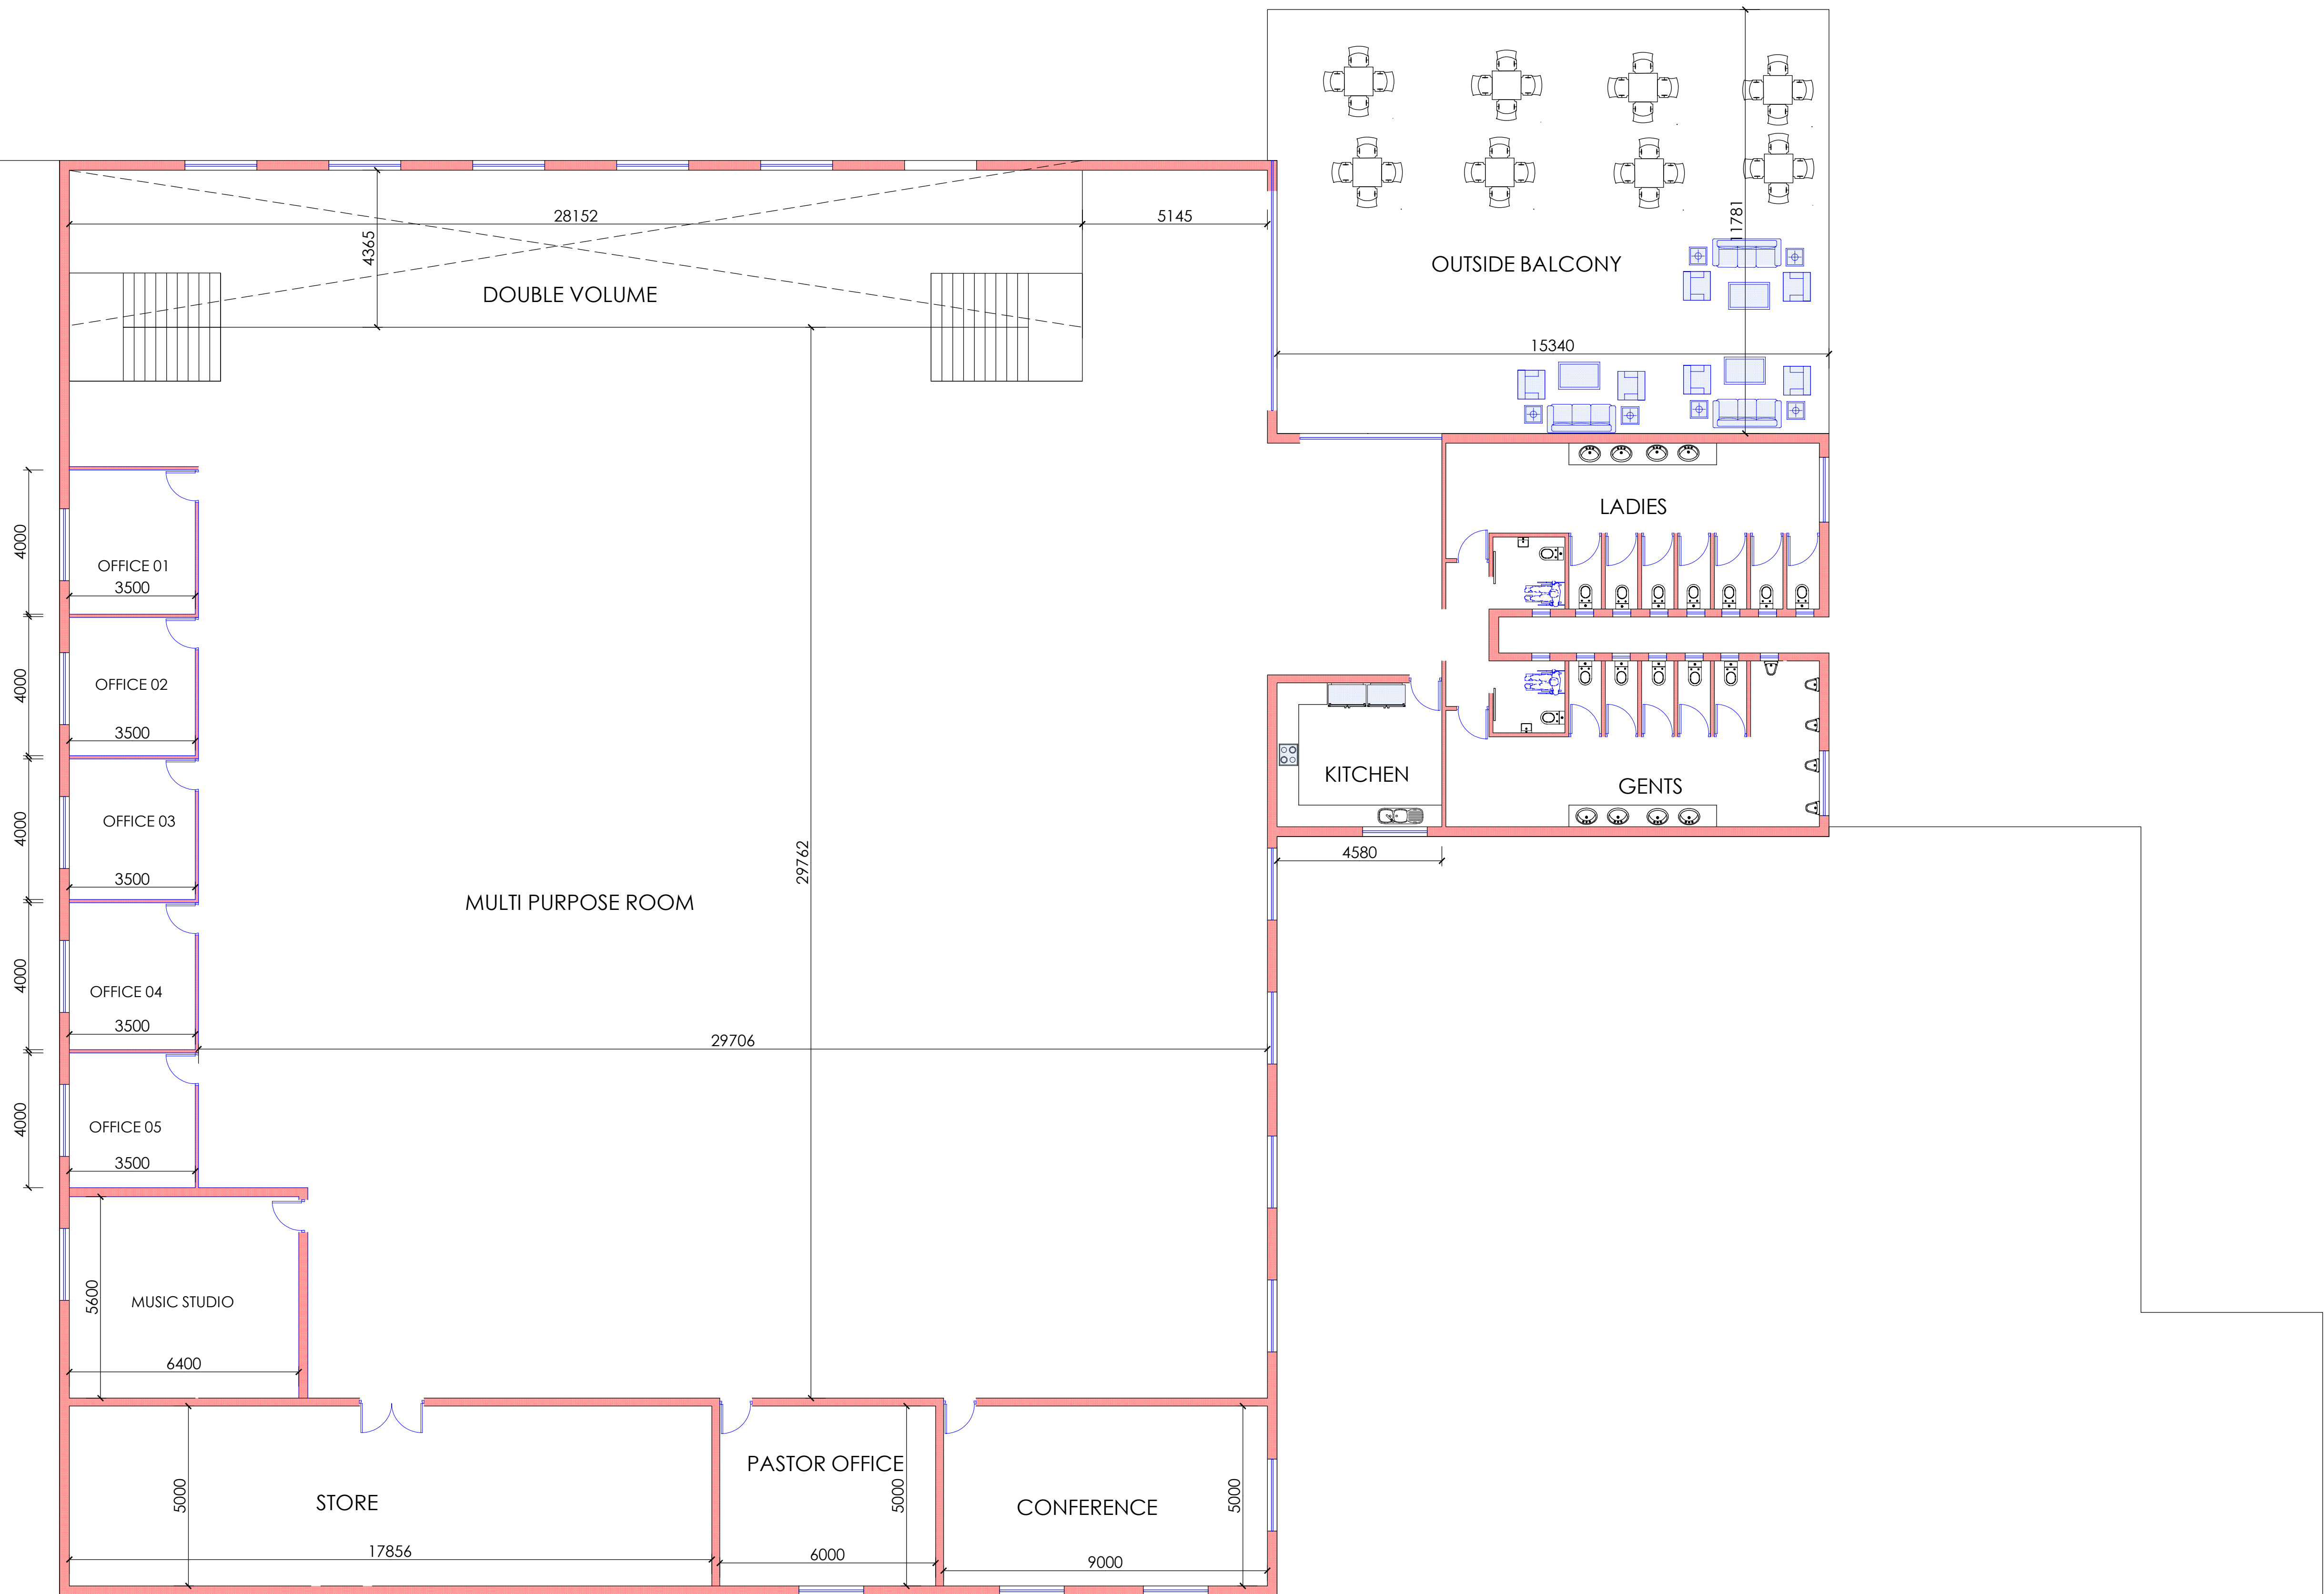

UPPER FLOOR

SCALE 1:100 A1



Senior Architect: Reynier Koen Arch NMMU
contacts
cell: 082 822 5422
studio
1b chapman rd humerail port elizabeth
practice
reg @ institute of architects / reg @ council 4 architects
sacap reg no. 4853 / practice reg no. PK 2130
mail
reyarchitects@gmail.com

JUST GLITTER

PROPOSED
NEW COMMUNITY CENTRE
ON ERF 335 PELLSRUS
JBAY

SCALE	DATE	DRWN
AS SHOWN	FEBRUARY 26	R
PROJECT NO.	DRAWING NO.	REV.
1025170	004B	02