


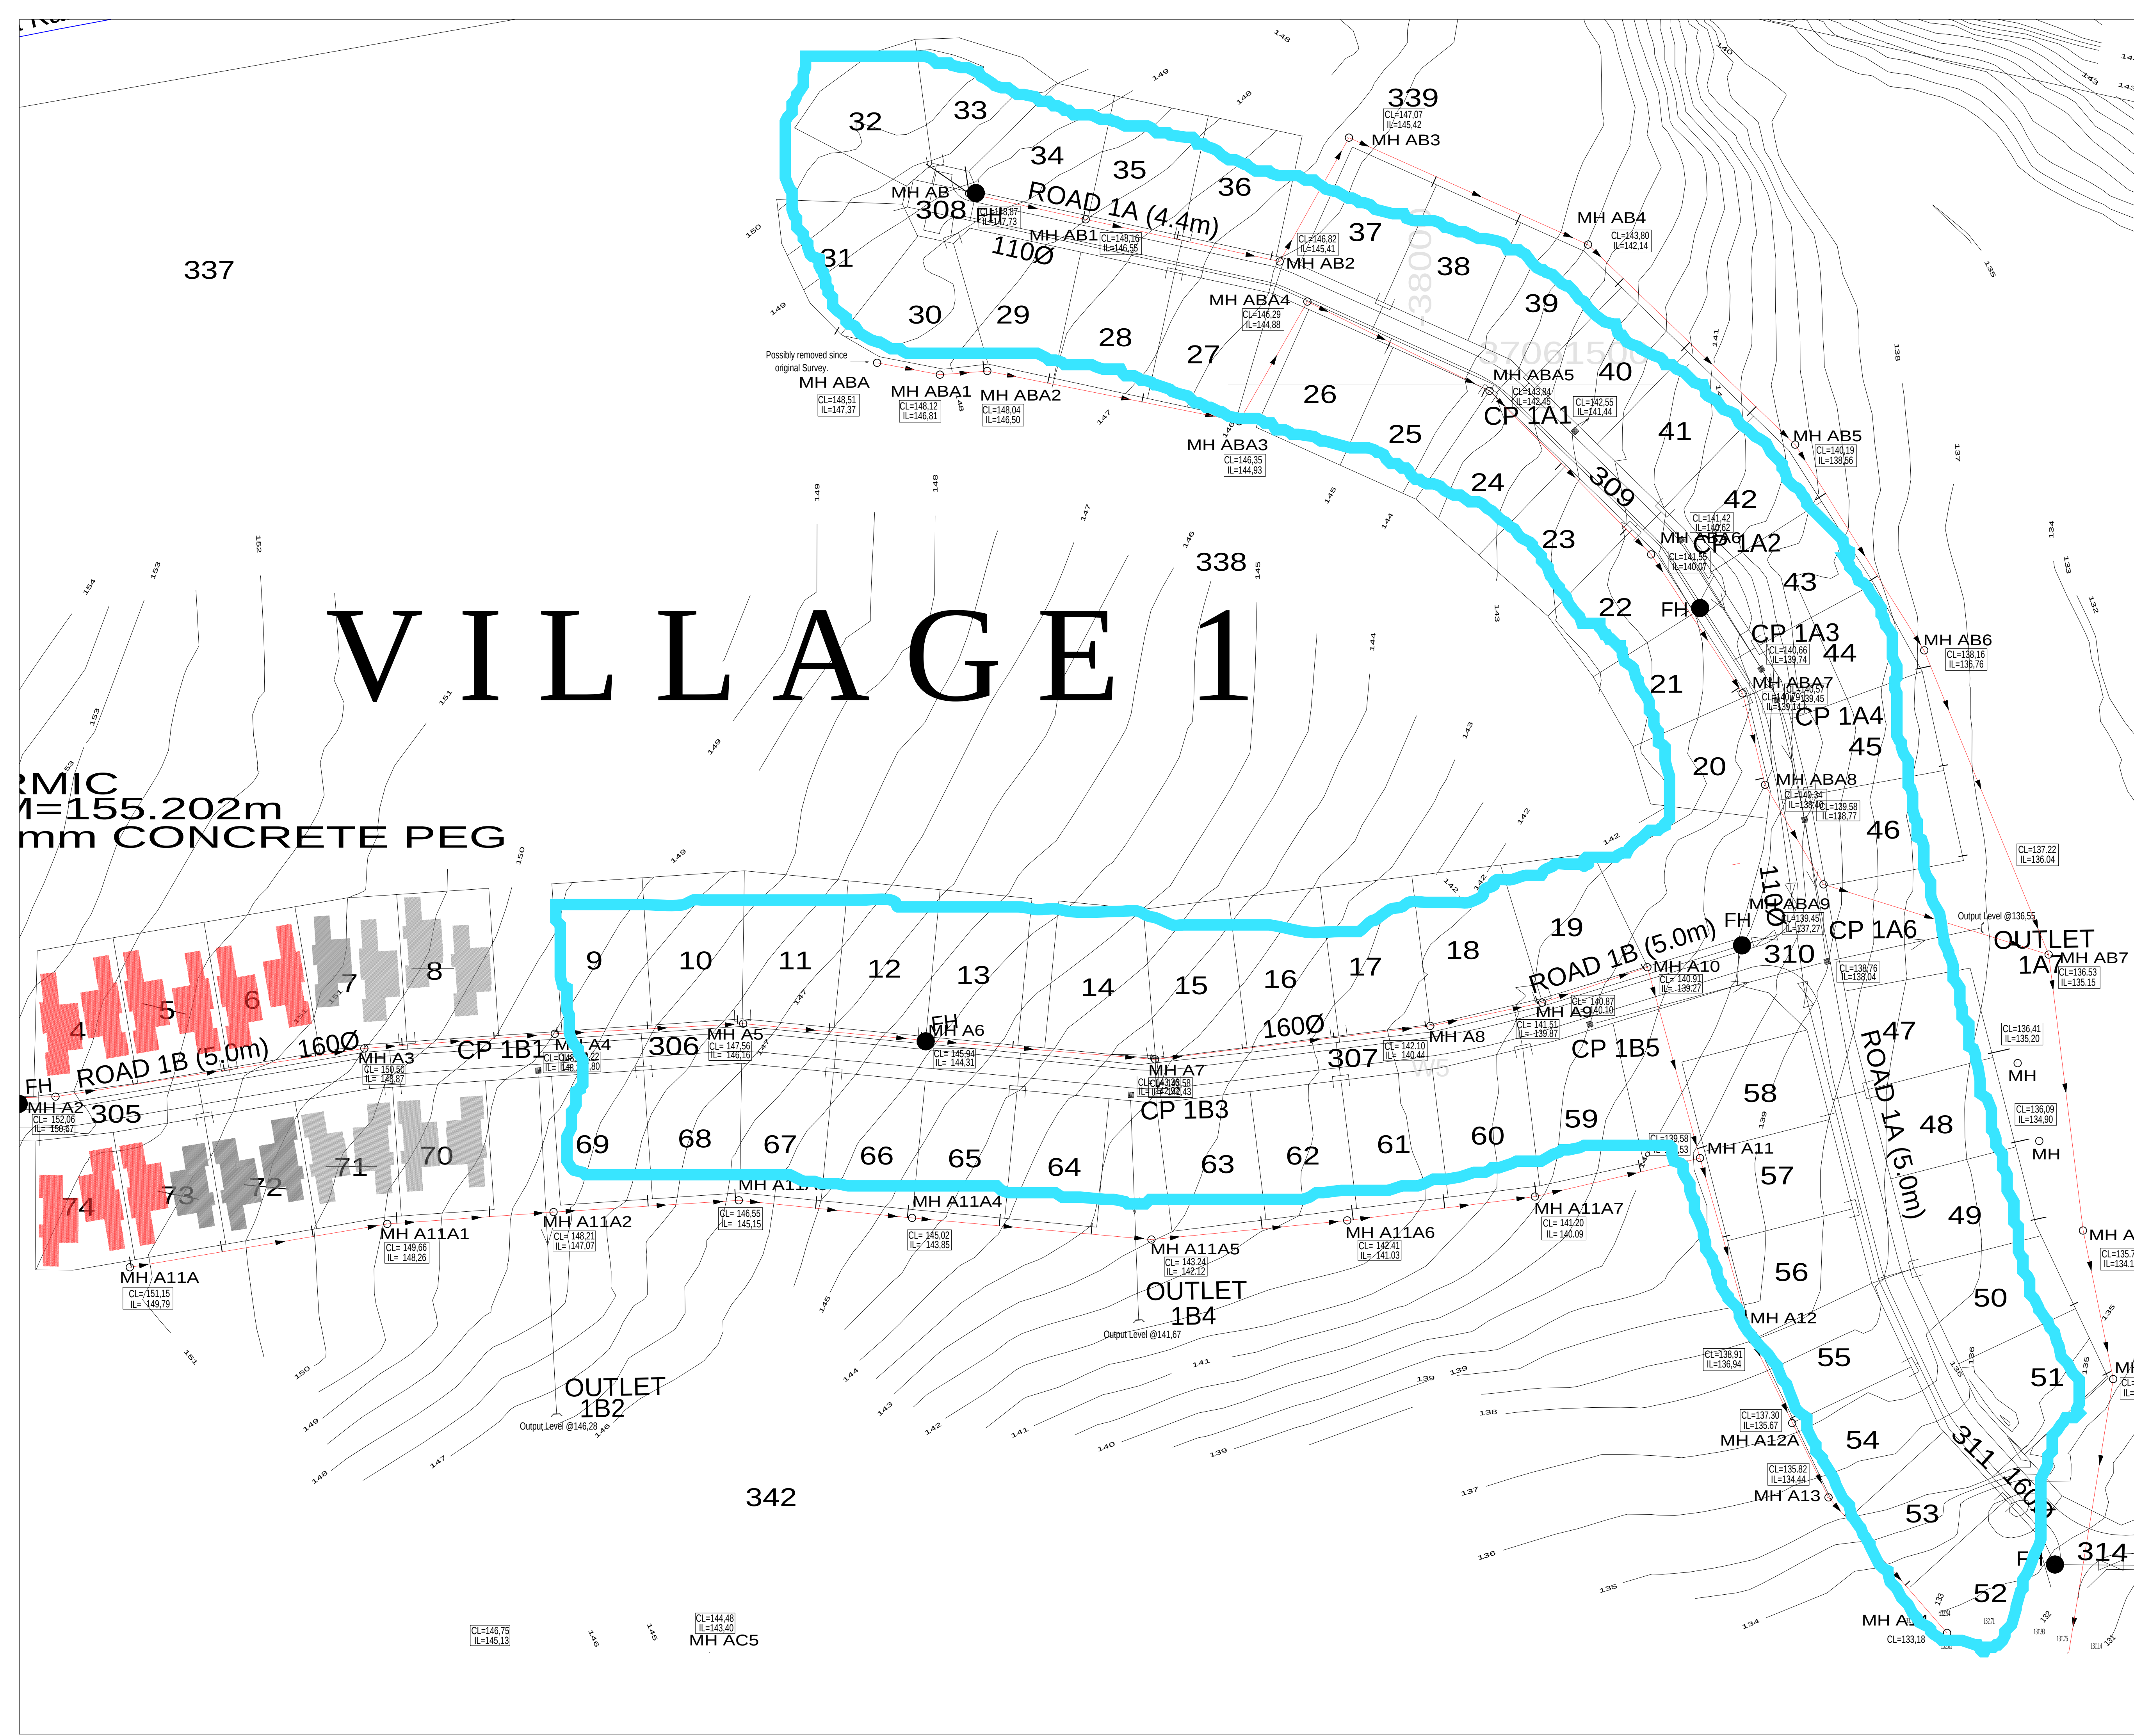

MUNICIPAL APPROVAL STAMP:

HOA STAMP:

GENERAL NOTES:

Contractor to keep a full set of drawing on site. Contractor is responsible for correct setting out of building with particular reference to boundaries & building lines. Contractor to take responsibility for all levels on site and supply and verify all levels with Architect BEFORE commencing any work. Written dimensions take preference to scaled dimensions. Errors, omissions or discrepancies are to be reported to the Architect immediately for clarification before work is undertaken. Drawings to be read in conjunction with Engineer's drawings.

NOTICE:

Not to be reproduced without the written consent of the architectural technologist. this drawing is copyright protected

DRAWING TITLE:
FOR INFORMATION PURPOSES

PROJECT TITLE:

ROYALSTON 
ROYALSTON

CLIENT SIGNATURE

 Established 1 July 2009
Architects & Civil Engineers
PROJECT MANAGEMENT (PTY) LTD
gsquaredpm.com

diane@gsquaredpm.com 083 656 0708 SACAP: PAT 70622 8 koraa street (C-Place) Jeffreys bay

don@gsquaredpm.com 084 444 9478 / 041 374 1551 SACAP: PSAT S10722 1 Kingston Road, Adcockvale Gqeberha (PE)

PROFESSIONAL SIGNATURE

MUNICIPAL INFORMATION:

ERF NO:	, Royalston
ERF AREA:	0 sqm
EXISTING AREA:	0 sqm
NEW AREA:	0 sqm
TOTAL AREA:	0 sqm
EX. COVERAGE:	0 sqm - 0%
NEW COVERAGE:	0 sqm - 0%
TOTAL COVERAGE:	0 sqm - 0%
NEW GARAGES:	0
NEW BATHROOMS:	0
POOL:	NO
BOUNDARY WALLS:	0
AGE OF BUILDING:	N/A

COPYRIGHT:

This drawing is subject to copyright, and may not be reproduced in whole or part in any manner whatsoever without written permission from G Squared Project Management (Pty) Ltd.

PROJECT NO.: A0000 - ERF, ROYALSTON UNIT	REVISION NO.: 0
DRAWING NO.: A0000 - ERF,	SHEET NO.: L101
DRAWN BY: DMP	
PRINT DATE: 11 - 03 - 2025	PAGE SIZE: A1