


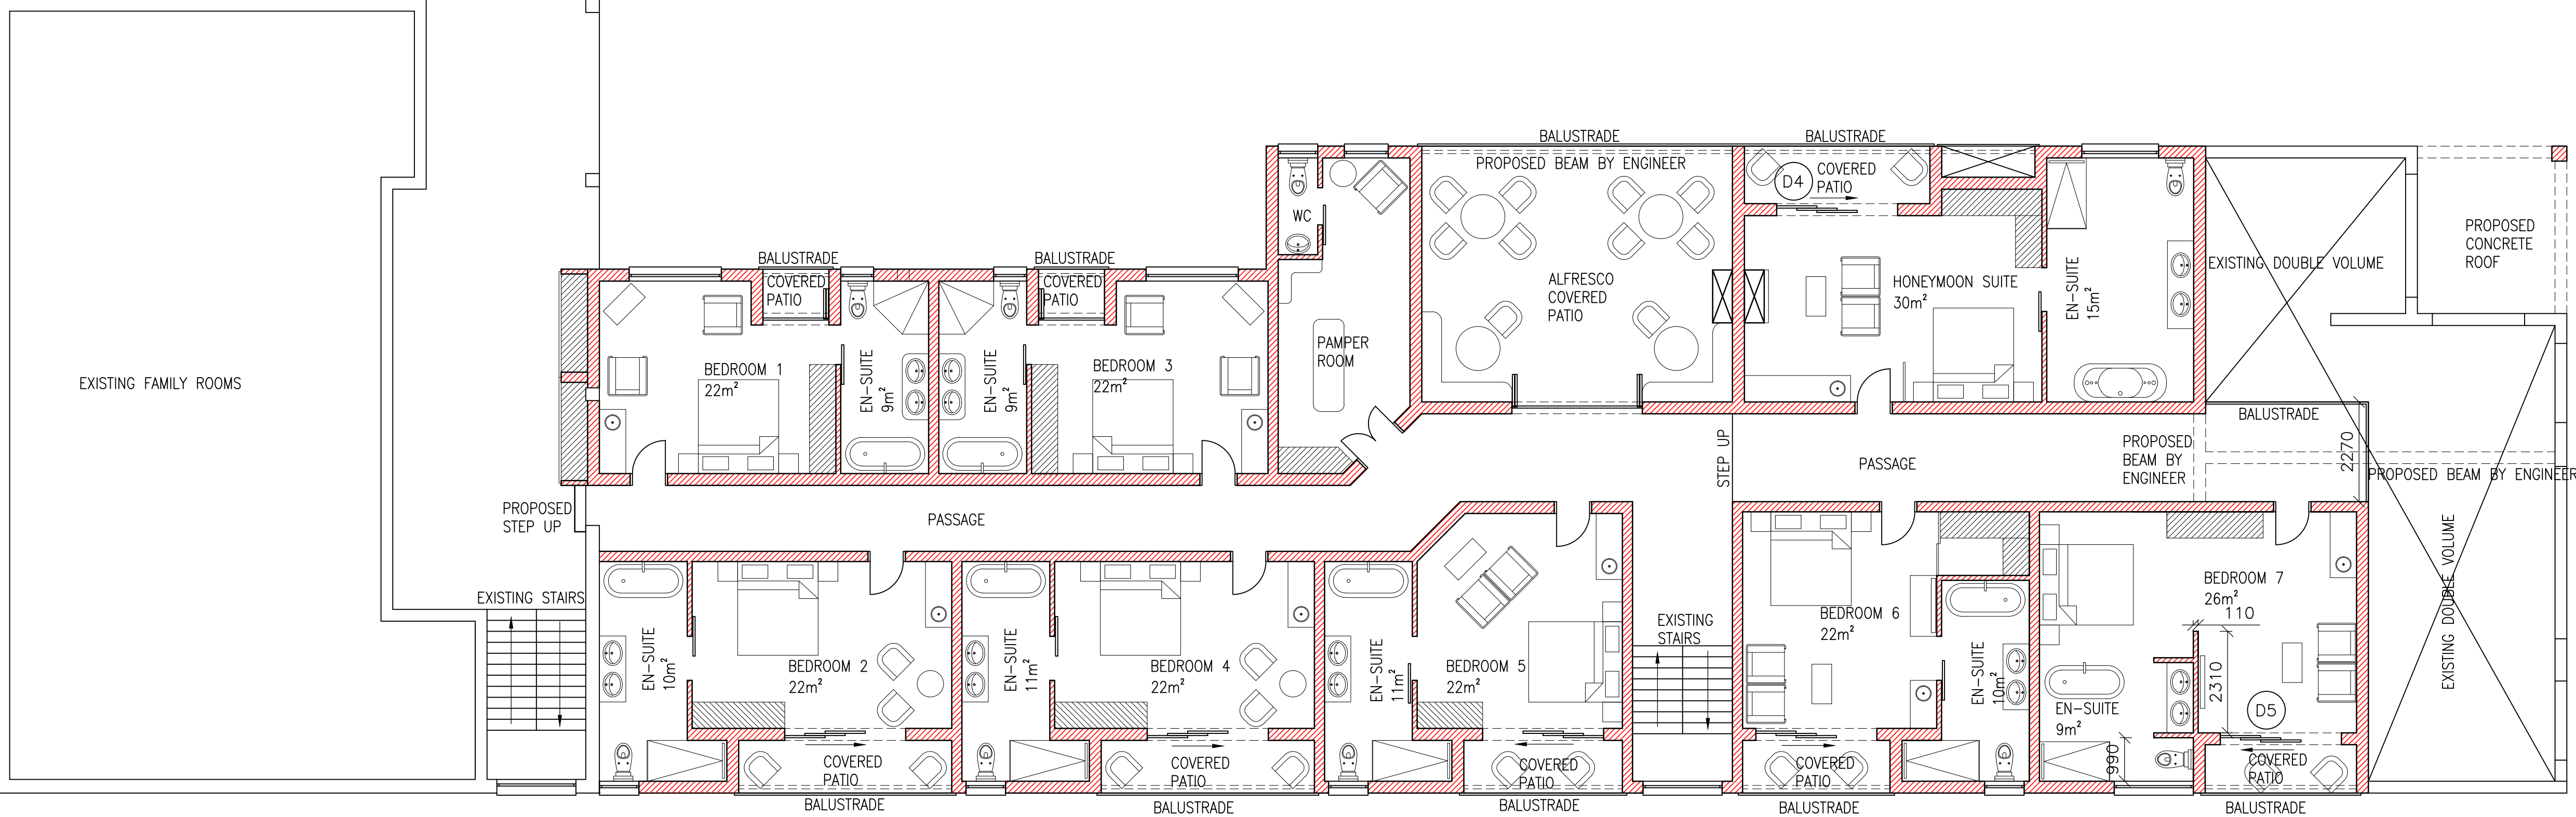

FIRST STOREY PLAN
SCALE 1:100