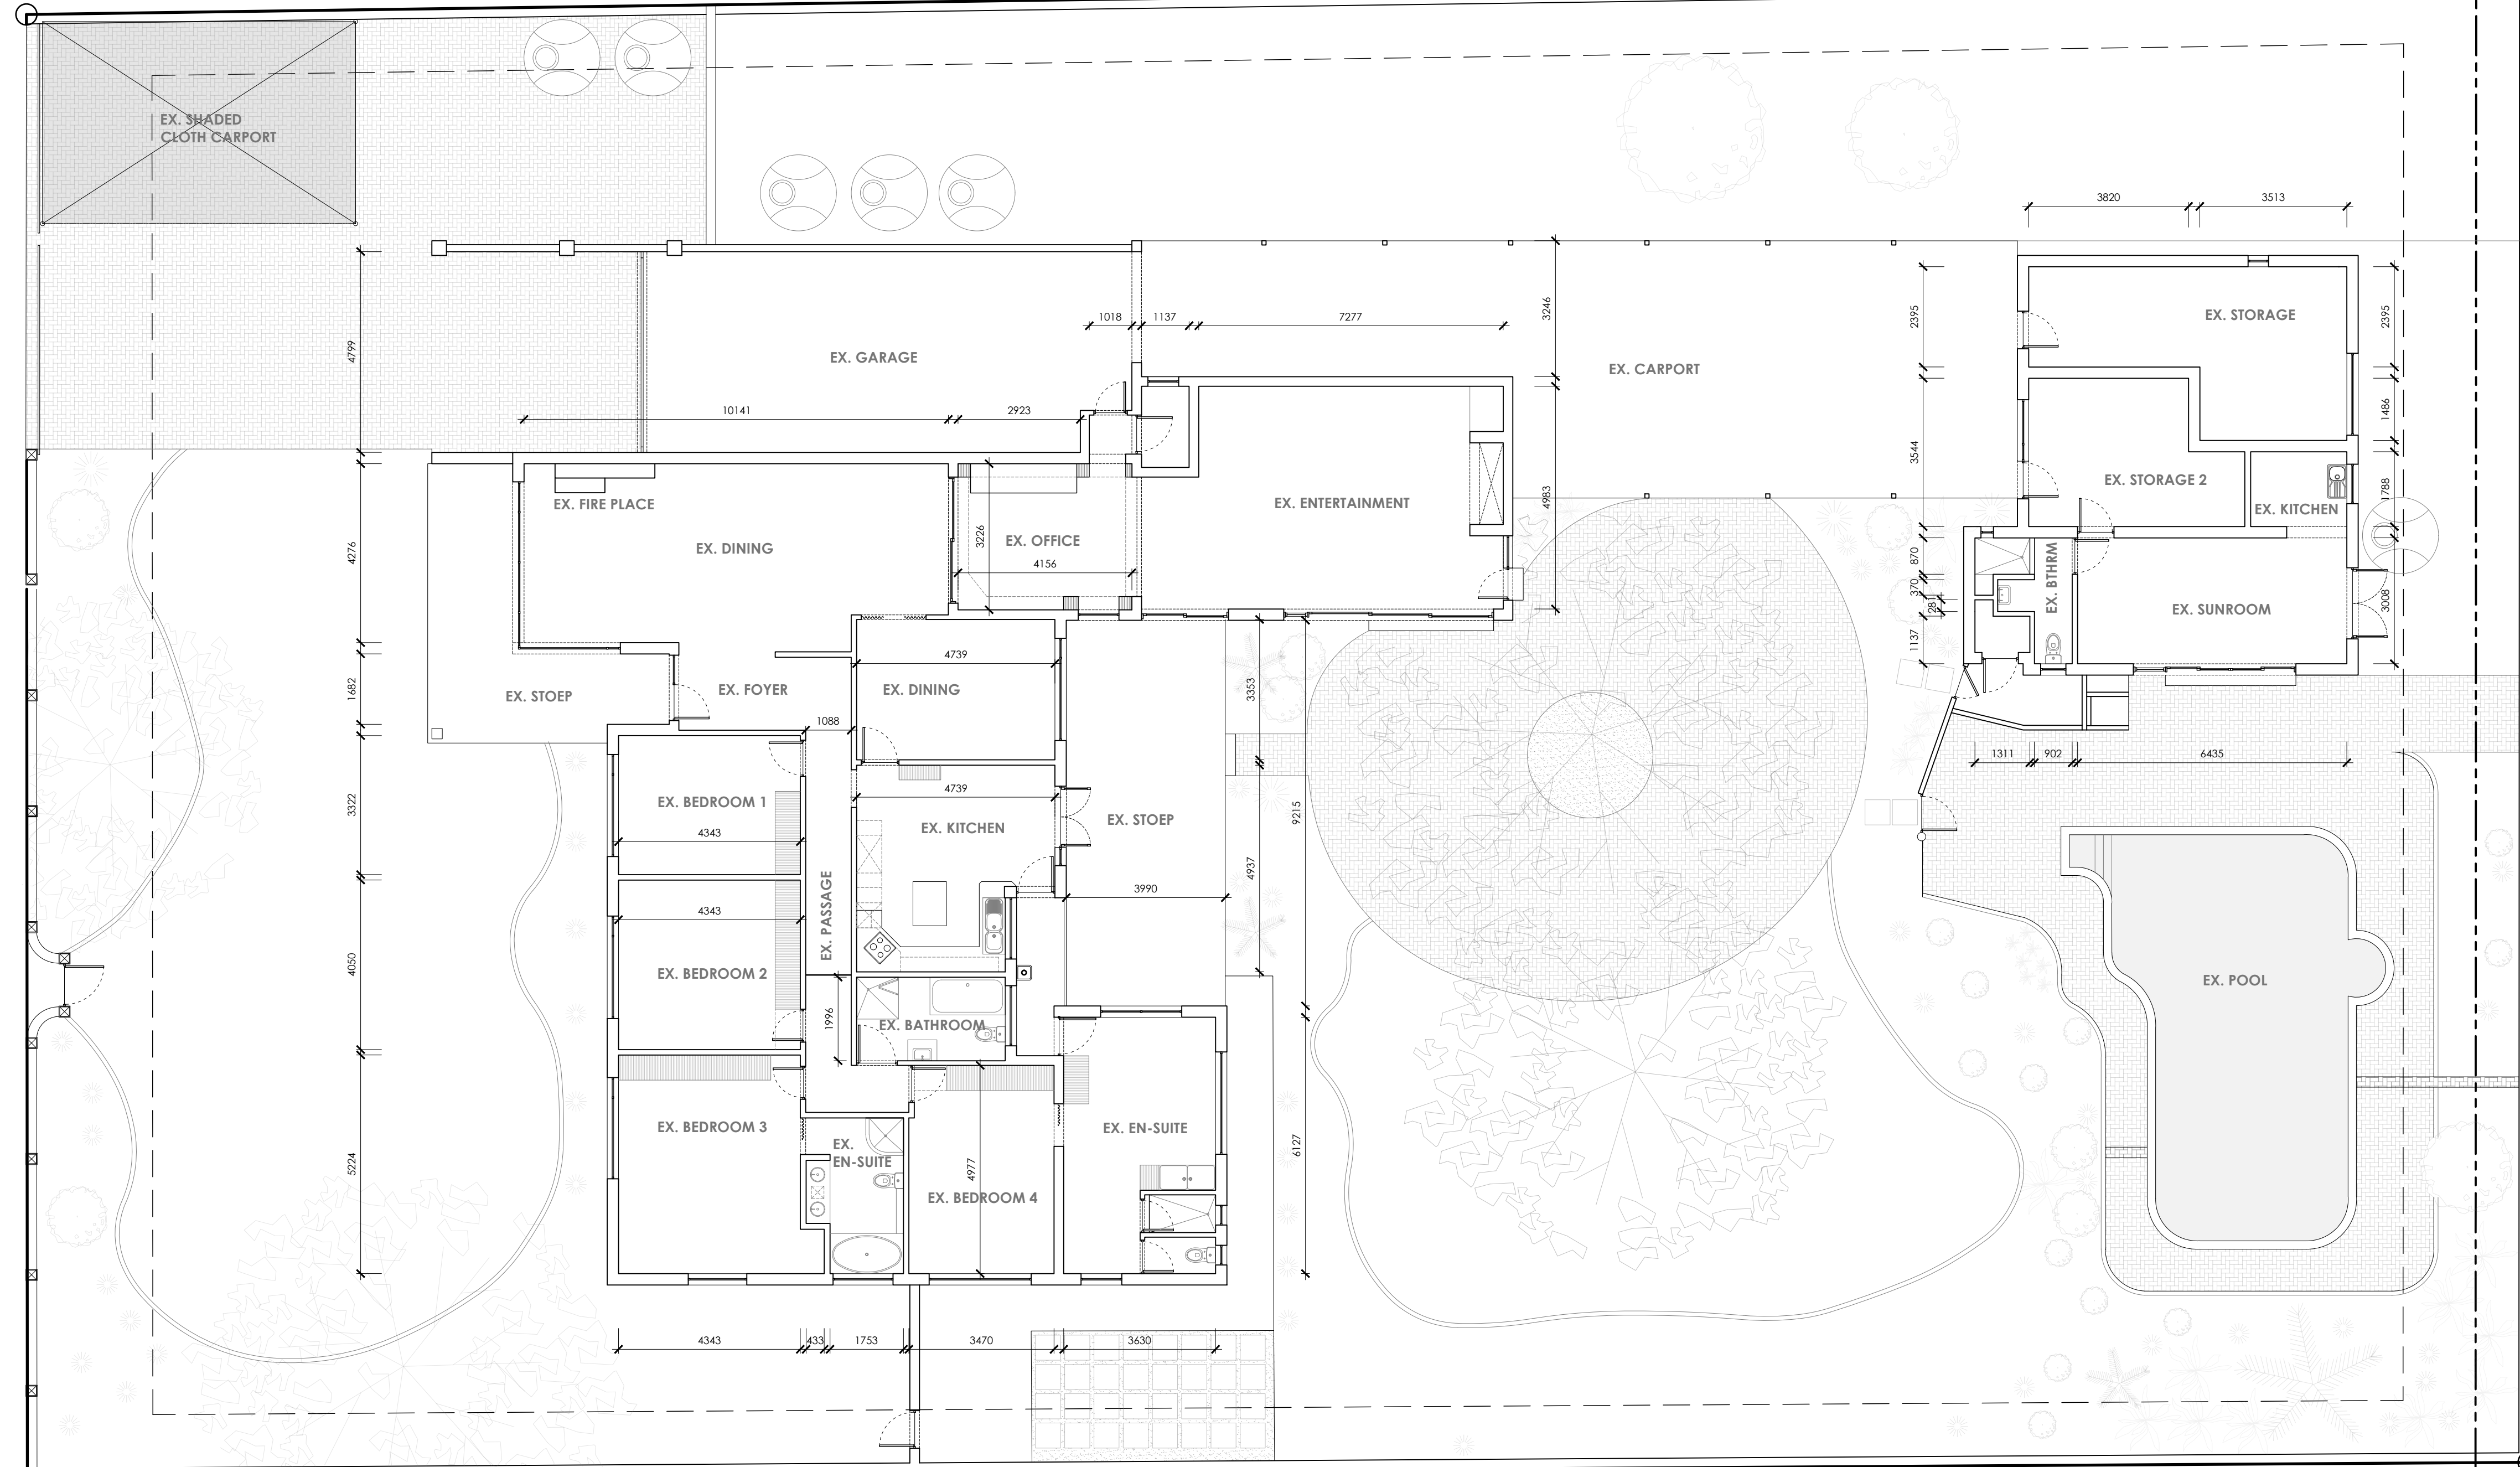


[illegible][illegible]

MUNICIPAL SUBMISSION

ADDITIONS AND ALTERATIONS ON **ERF**
19, COTSWOLD , PORT ELIZABETH FOR
[Client Name]

bh **BLACKHOUND**
ARCHITECTURE & RENDERING

breth@blackhound.co.za
072 418 6867 | 072 799 9597

<https://blackhousedownterprises.com>
Unit 10, The Network, 19 Cactus Rd
Fairview, Port Elizabeth, 6070

MUNICIPAL INFORMATION:

ERF NO:	19, Cotswood	
ERF AREA:	1338 sqm	
EXISTING AREA:	361 sqm	
NEW AREA:	119 sqm	
TOTAL AREA:	480 sqm	
EX. COVERAGE:	361 sqm	- 26.98%
NEW COVERAGE:	119 sqm	- 8.89%
TOTAL COVERAGE:	480 sqm	- 36%
NEW GARAGES:	0	
NEW BATHROOMS:	0	
POOL:	NO	
BOUNDARY WALLS:	0 M	
AGE OF BUILDING:	<60	



This drawing is subject to copyright, and may not be reproduced in whole or part in any matter whatsoever without written permission from Blackboud Architecture & Rendering.

PROJECT NO.: 2025_HouseRossouw	REVISION NO.: 00
DRAWING NO.: 20260422_HouseRossouw_SK02	SHEET NO.: 101
DRAWN BY: Brett Kolesky	
PRINT DATE: 23 Apr 2026	PAGE SIZE: A1