


Drainage & Storm water plan SCALE 1 : 100

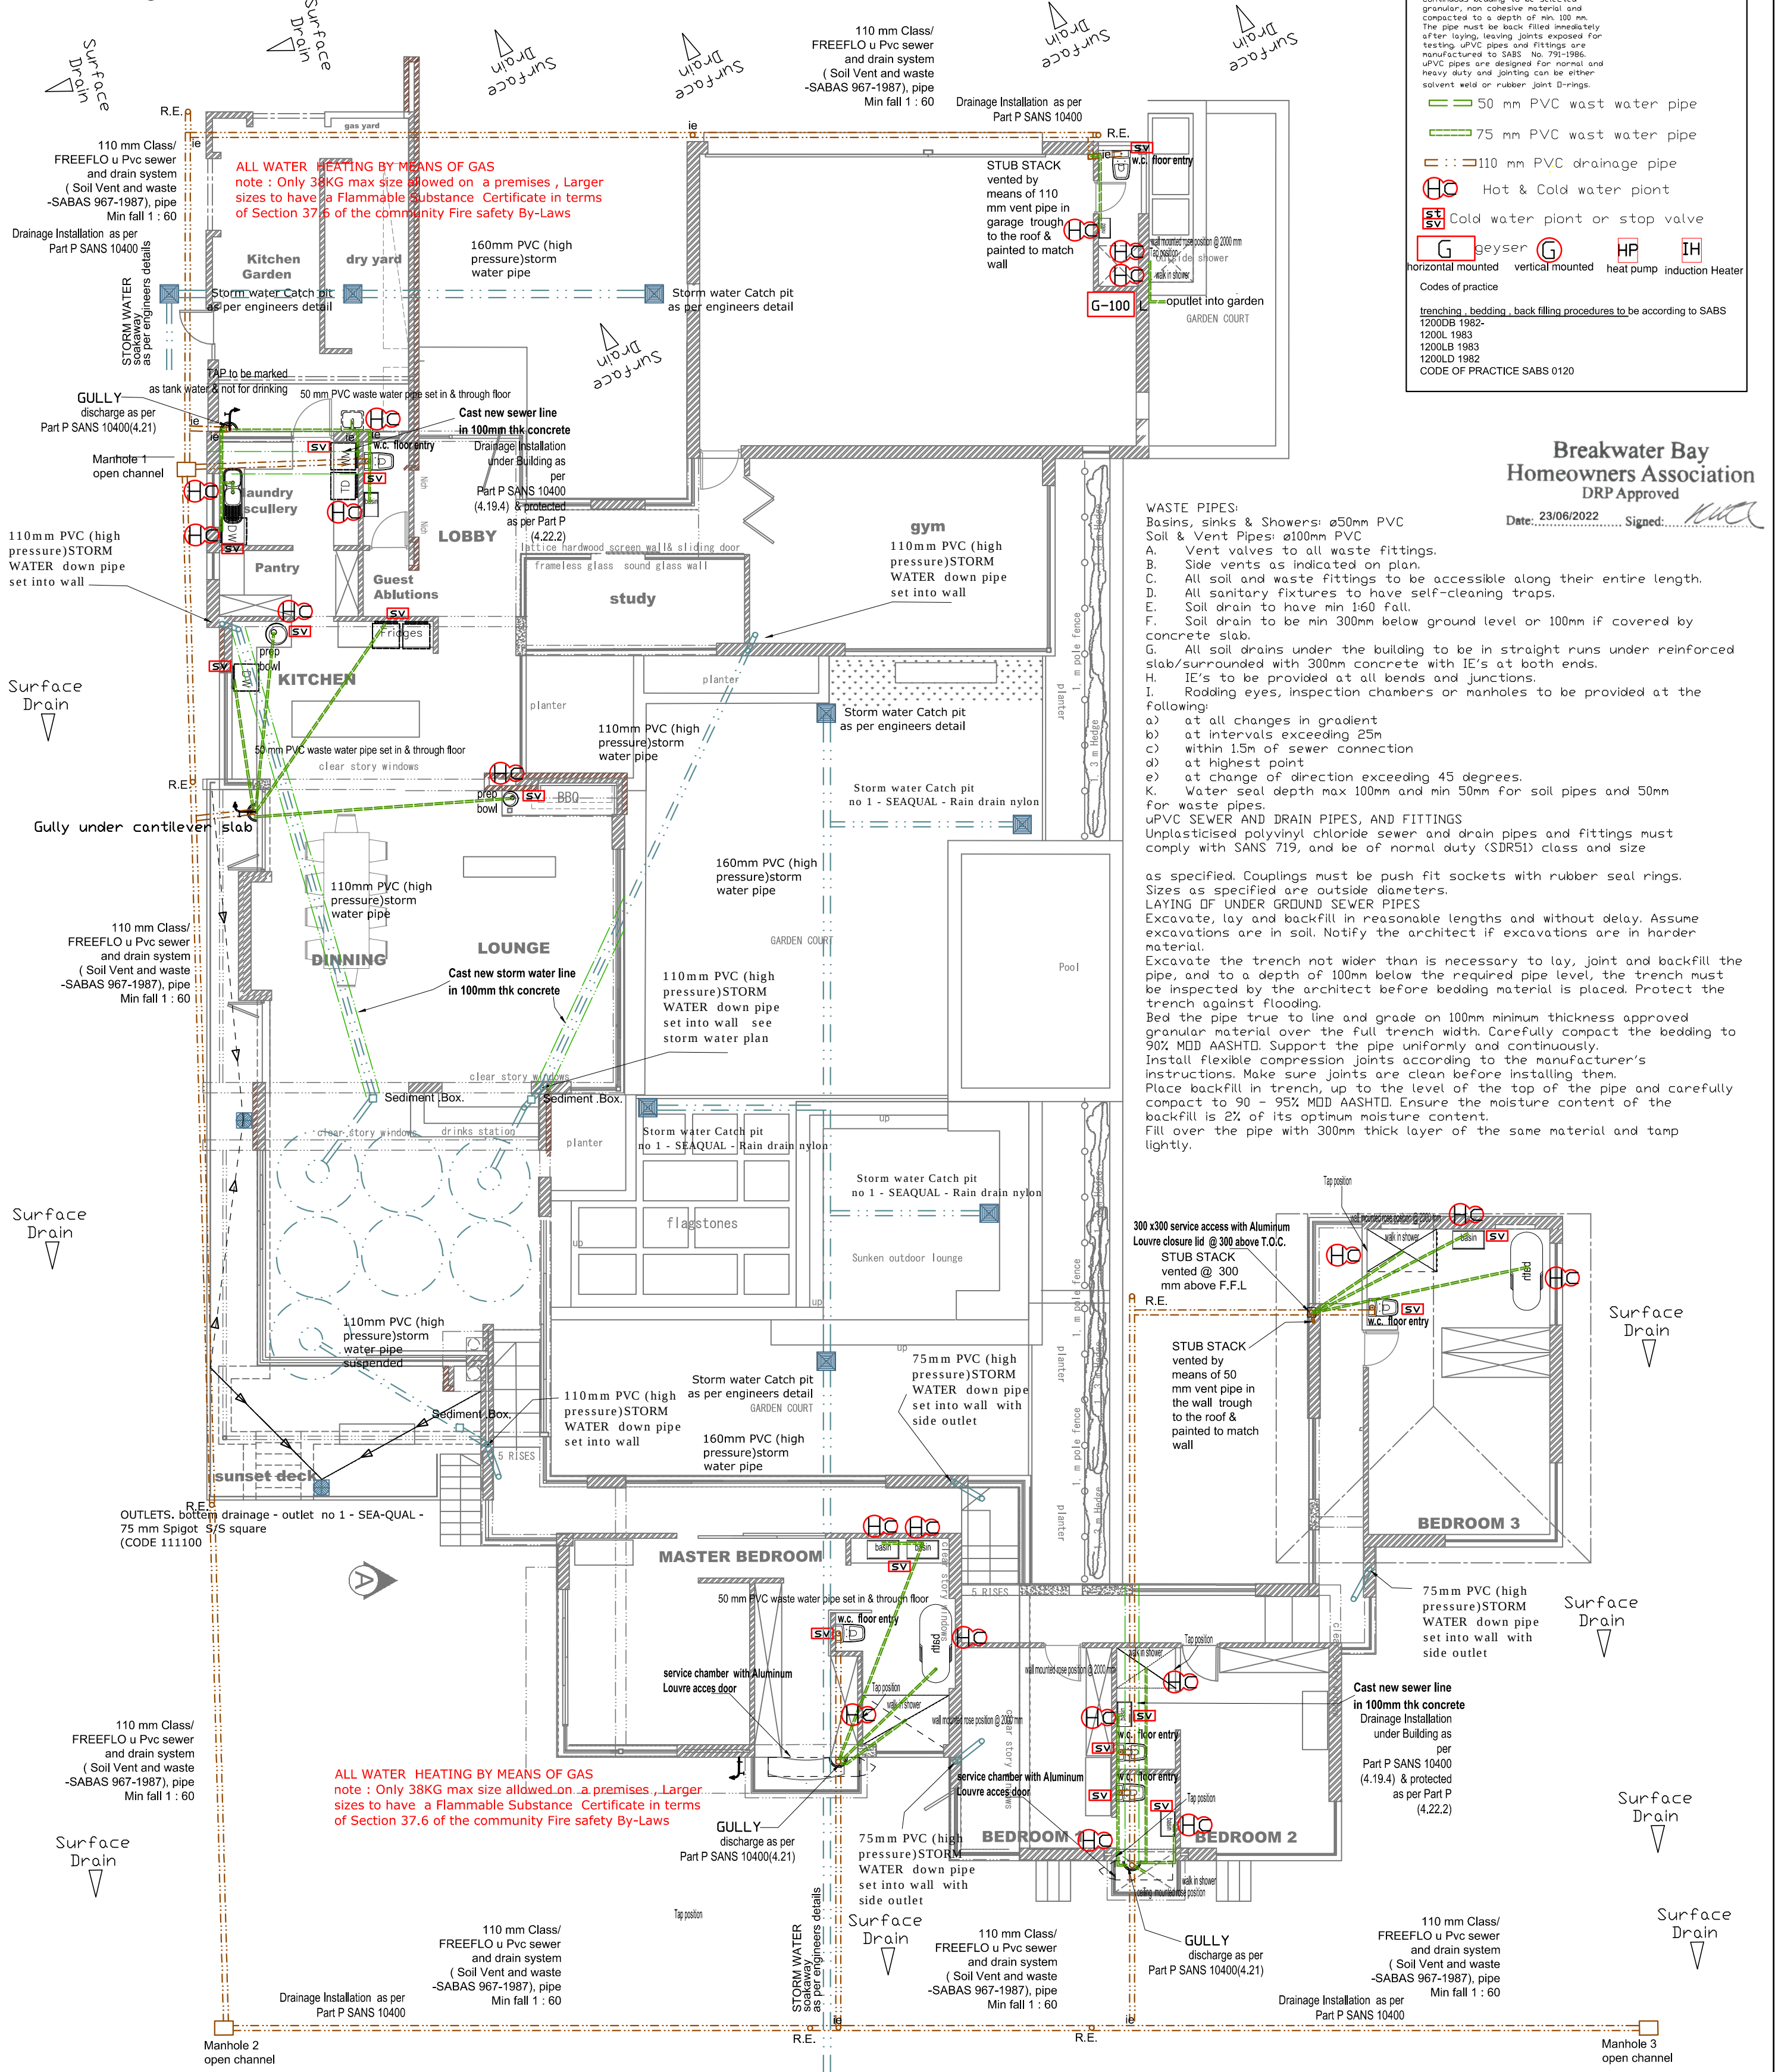

Sylvia & J.C. Watson Documented by: JC Watson Engineers Comp. : Drawing no: 7/7		PROJECT TITLE Erf 1435 , Plot 15 The Break Water Bay Estate NEW STRUCTURE TITLE : Estate/Munisipal documentation		 ARCHITECTS LIVING THE DREAM Professional Registration: SACAP SAIAI SAIA Joseph Charles Watson: 082 906 2339 Sylvia Watson: 082 210 9206 info@rwarchitects.co.za Shop 7 Oubadi Village Market Oubadi Golf Estate Heroldsbay George 6529		 160mm PVC (high pressure)STORM WATER pipe  110 mm PVC (high pressure)STORM WATER pipe  ENGINEERS SPECIFIED CONCRETE STORM WATER SYSTEM  Gutters . - various materials  Boxes gutter . - various materials  Sub soil drain  R.W.P. - to be 75 mm seamless aluminium  R.W.P. - to be 75 mm /750 kpa PVC ressure pipe MARLEY - with bend 90 degree		OUTLETS. no 1 - SEAQUAL - 40 mm Spigot S/S square (CODE 111100 - 4 & 111060) no 2 /75 mm/50 mm - SEAQUAL - 40 mm HYDrain (CODE 097097800 - 2& 097702- 4)  Storm water Catch pit no 1 - SEAQUAL - Rain drain nylon no 2 - SEAQUAL - Rain drain lite S.c.p		AFC Herbst Break Water Bay Heroldsbay George issue : 25/05/2022	
---	--	--	--	--	--	---	--	--	--	--	--