

Caviare crescent

street furniture not affected

driveway


13,000m

5m

existing driveway

5000 building line

PORT ELIZABETH - PLAN APPROVED
The proposed effects of existing services which must be
modelled or protected in accordance with the requirements
of the City Engineer at no cost to council

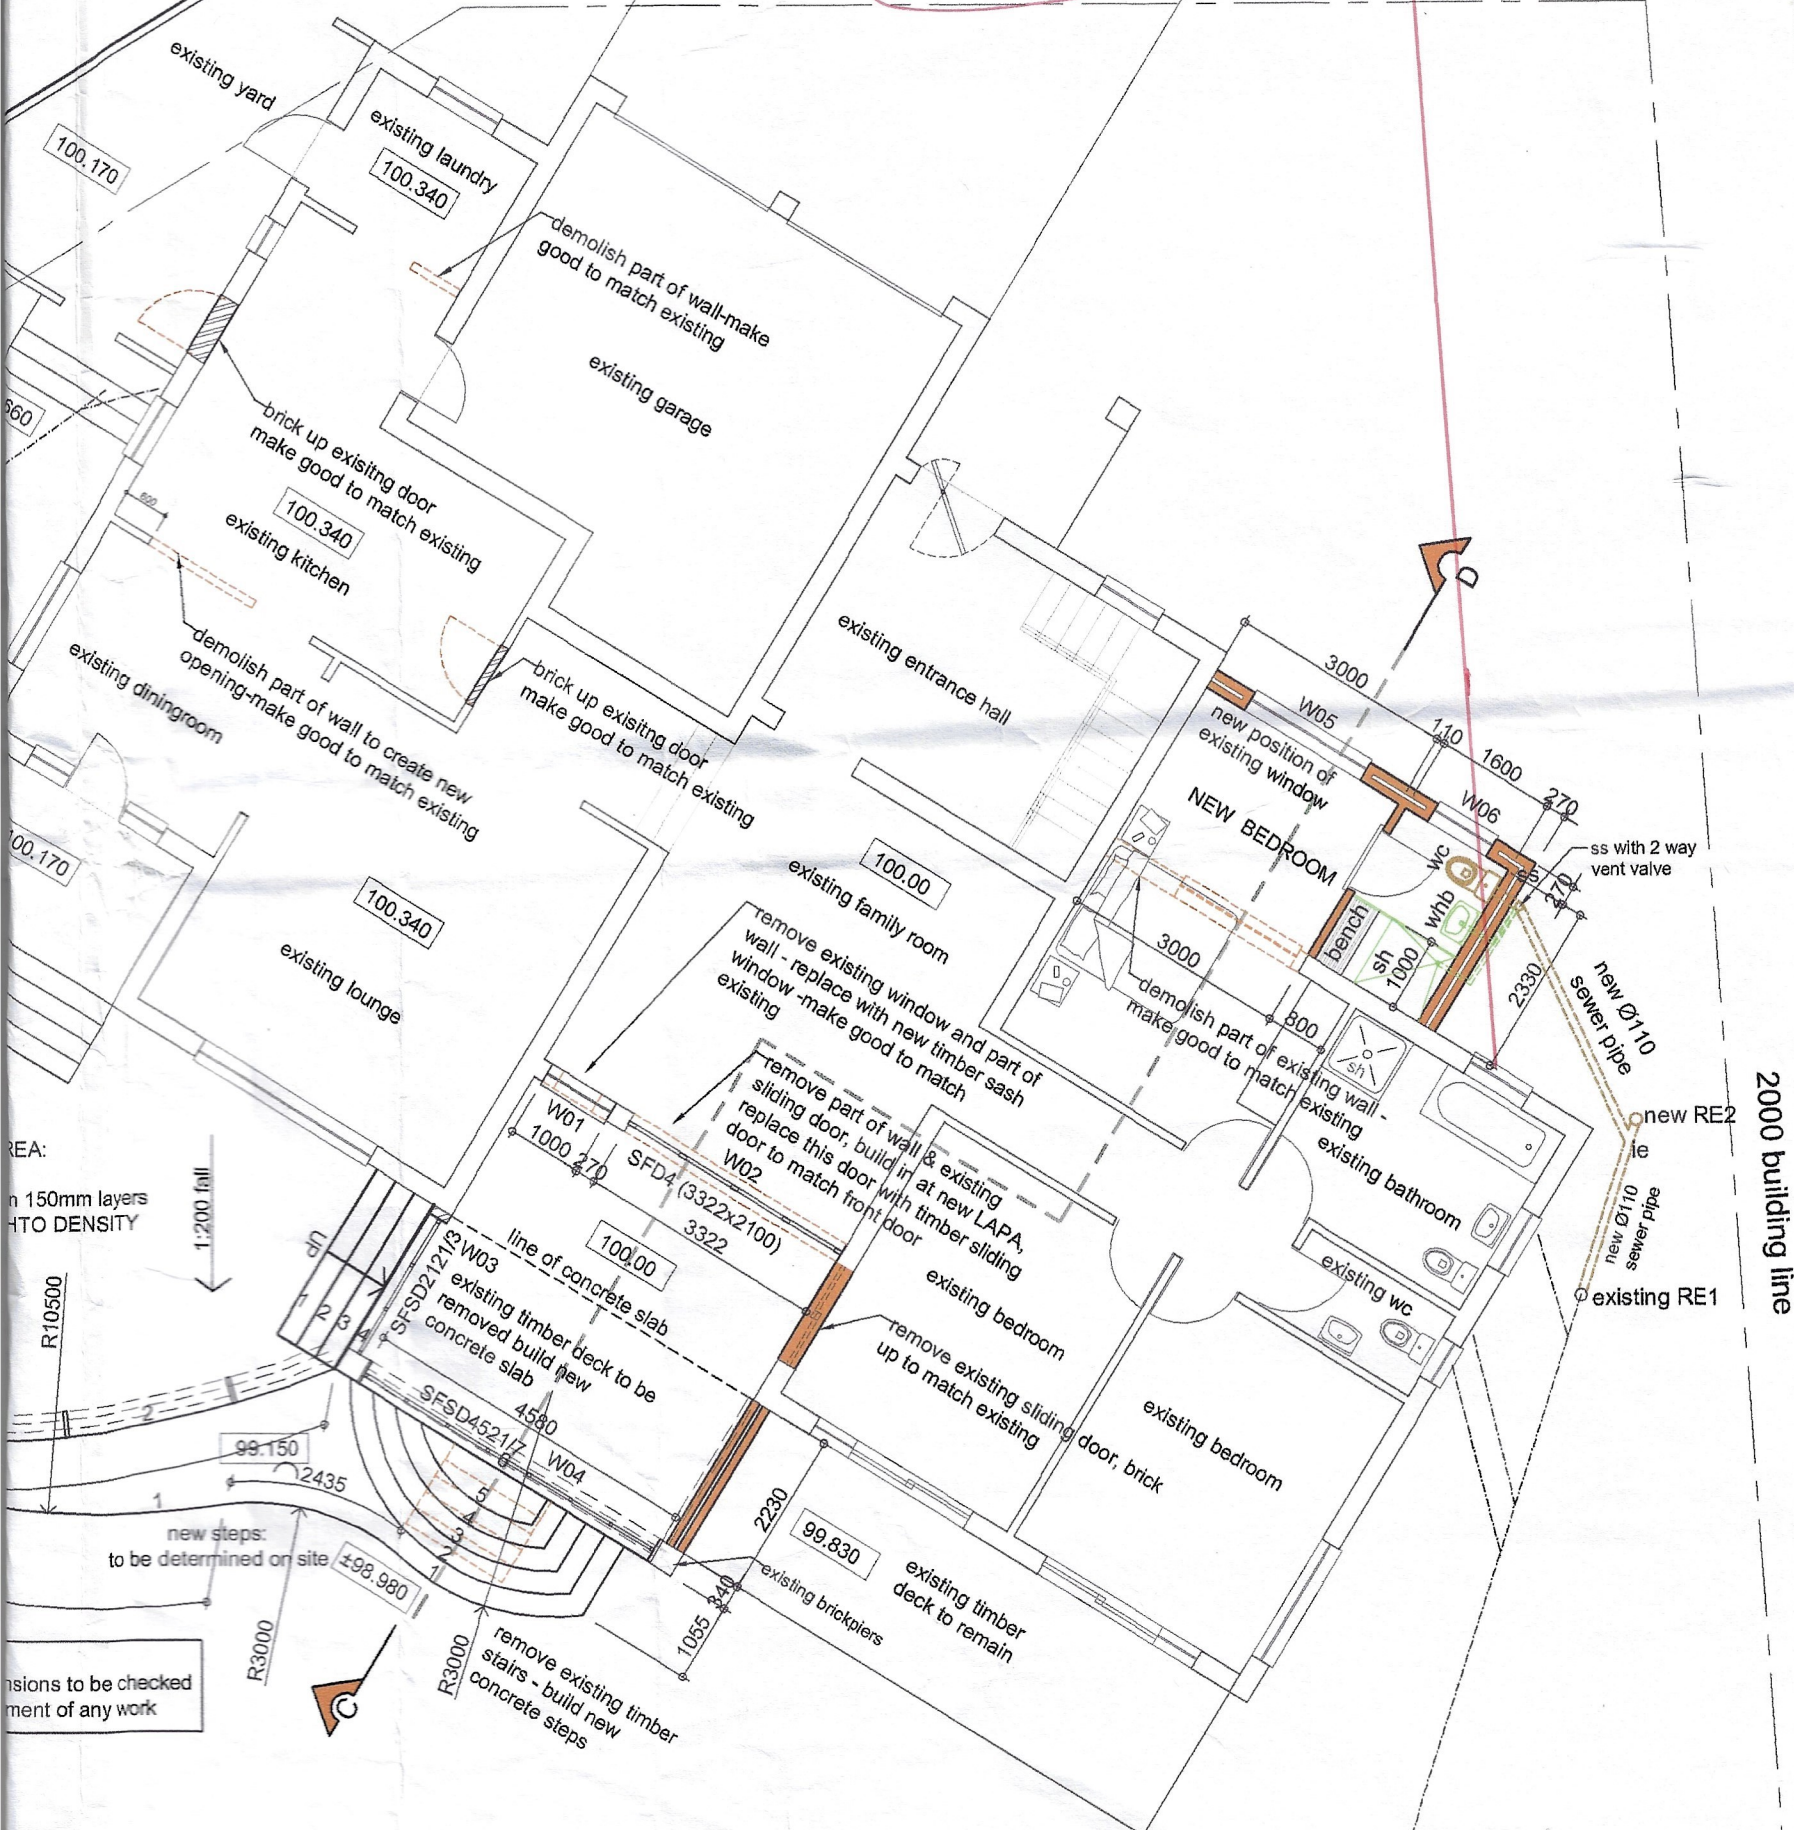

2000 building line

40,475m

North