




REFERENCE OF 3D Design

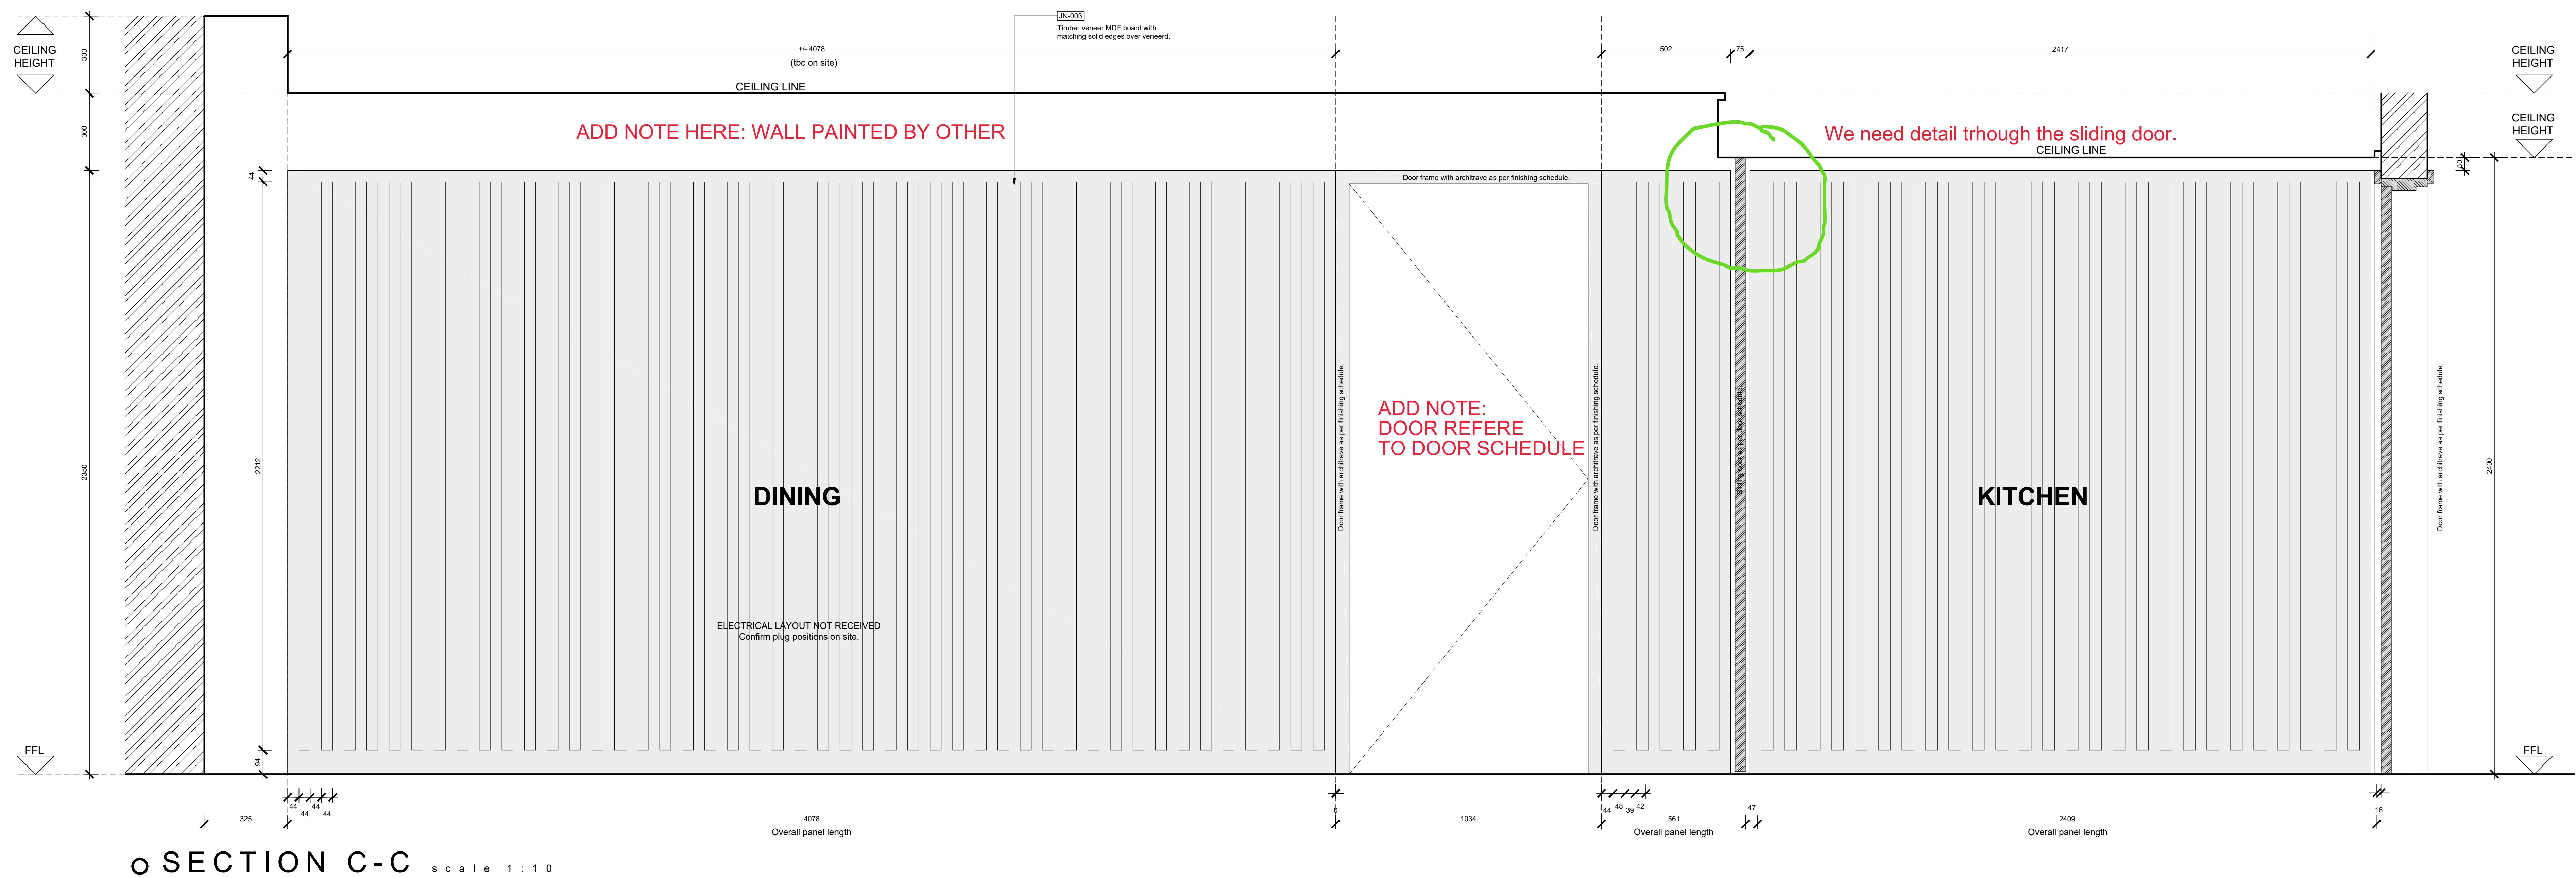

SECTION C-C scale 1:10

- | | |
|---|--|
| <ul style="list-style-type: none"> • Copyright and right of reproduction of this drawing and/or portion thereof is reserved by Source. • Contractors and subcontractors to verify all levels, heights and dimensions on site, and to check signs against drawings and specifications for work in hand. • Quality of materials and workmanship to comply with the relevant SABS and BSS specifications. • The contractor is responsible for correct setting out on the specified works. • Contractors are to ensure that all details shown on this drawing are in complete compliance with local authority by-laws and regulations. • Contractors are to locate and identify existing services on site, and to protect these from damage through the construction of new works. • Contractors shall be responsible for ensuring the structural stability of all components of their work and securing the structural stability of any existing structure supporting all loads applied thereon. • Contractors are to ensure that their work on site during construction is adequately protected at all times and that no damage to any existing structure or works with the contractor will find a final home over. • Contractors shall ensure that all materials, equipment, all components, glazing panels and shopped items fit through all doorways, stairwells and lifts. • Please do not scale off this drawing. If above dimensions are to be used as all of the figures. • Any queries or variations arising from any of the above, must be reported to Source for clarification, prior to the commencement of any works. • This drawing is to be read in conjunction with Source IBA presentation and drawings titled: SIBA-P001-00. (Please request document if not provided) | |
|---|--|

[illegible]

A	2024 0311	VC	ISSUED FOR CONSTRUCTION
rev	date	name	description



SOURCE.
INTERIOR BRAND ARCHITECTURE

GPT +27 21 461 9988
JHB +27 11 268 5704
www.sourceca.co.za

members: jeremy stewart, andrew merrington, maistre meyer
associates: tshepo hoozem, tessie du plessis, elisebeth loze, saramtha levey

TWED HEIGHTS
KAMPALA

Presidential Suite
Kitchen panelling and
sliding door - SHEET3

project number	S-89-18	drawn by	VC
drawing number	THK-JN-8556C	scale	A0 @ 1:10
revision	0	date	2024.03.11

Rev.-20**.**.*_IS

FOR CONSTRUCTION