


All levels are based on the original survey, for sketch plan and quoting purposes only.

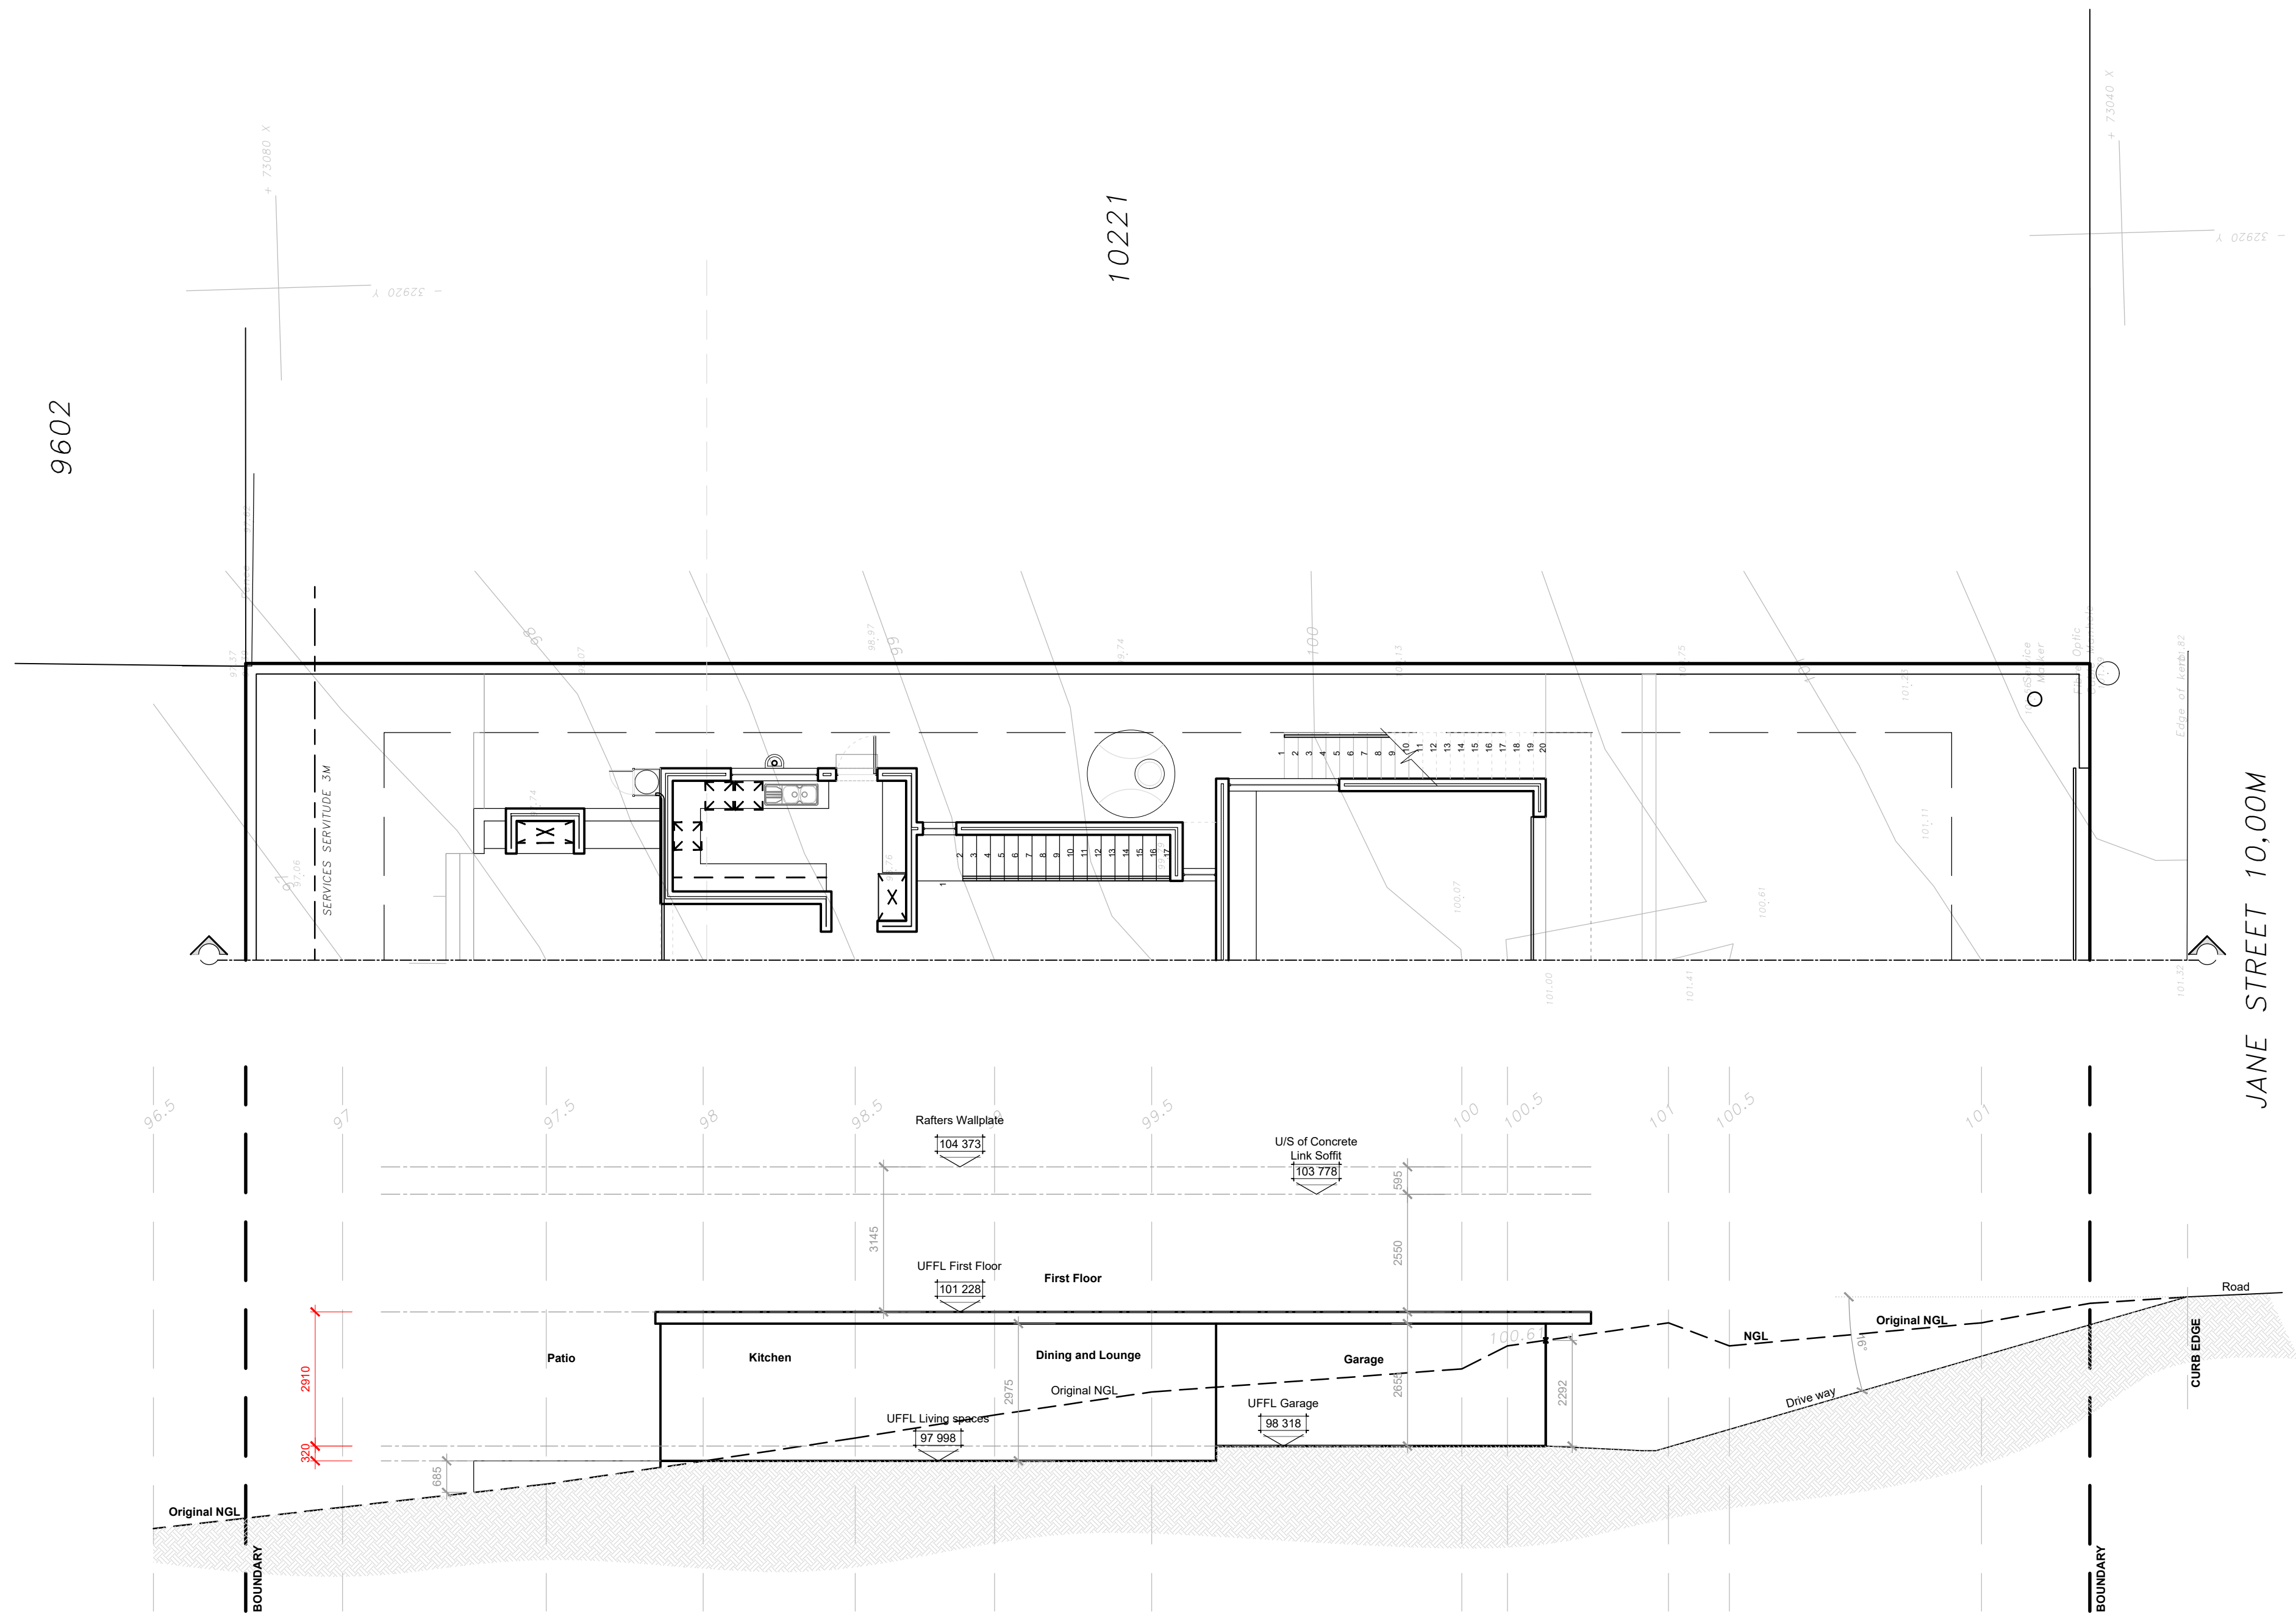

SITE SECTION

SCALE 1:50

SCALE 1:50

[illegible][illegible]

SKETCH PLANS

**NEW DWELLING ON ERF 10222,
ROBBERG RIDGE , PLETTENBERG BAY
FOR Mr & Mrs Van As**

bh **BLACKHOUND**
ARCHITECTURE & RENDERING

hannes@blackhoundenterprises.com
072 799 9597 | 072 418 6867
<https://blackhoundenterprises.com>
Unit 10, The Network, 19 Cactus Rd
Fairview, Port Elizabeth, 6070

PROFESSIONAL SIGNATURE

ERF NO:	10222, Robberg Ridge
ERF AREA:	1000 sqm
EXISTING AREA:	0 sqm
NEW AREA:	0 sqm
TOTAL AREA:	0 sqm
EX. COVERAGE:	0 sqm 0%
NEW COVERAGE:	0 sqm - 0%
TOTAL COVERAGE:	0 sqm - 0%
NEW GARAGES:	0
NEW BATHROOMS:	0
POOL:	YES
BOUNDARY WALLS:	0 M
AGE OF BUILDING:	NEW



This drawing is subject to copyright, and may not be reproduced in whole or part in any matter whatsoever without written permission from Blackhound Architecture & Rendering.

PROJECT NO.: 2024 AS_SK11_		REVISION NO.: 00
DRAWING NO.: 2024_VAN AS_SK11_REV12		SHEET NO.: 101
DRAWN BY: HG		
PRINT DATE: 05 Nov 2024	PAGE SIZE: A1	

00

SHEET NO.:

101