
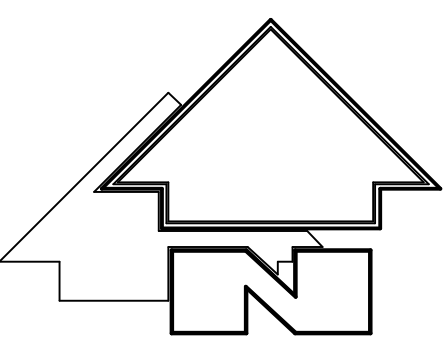


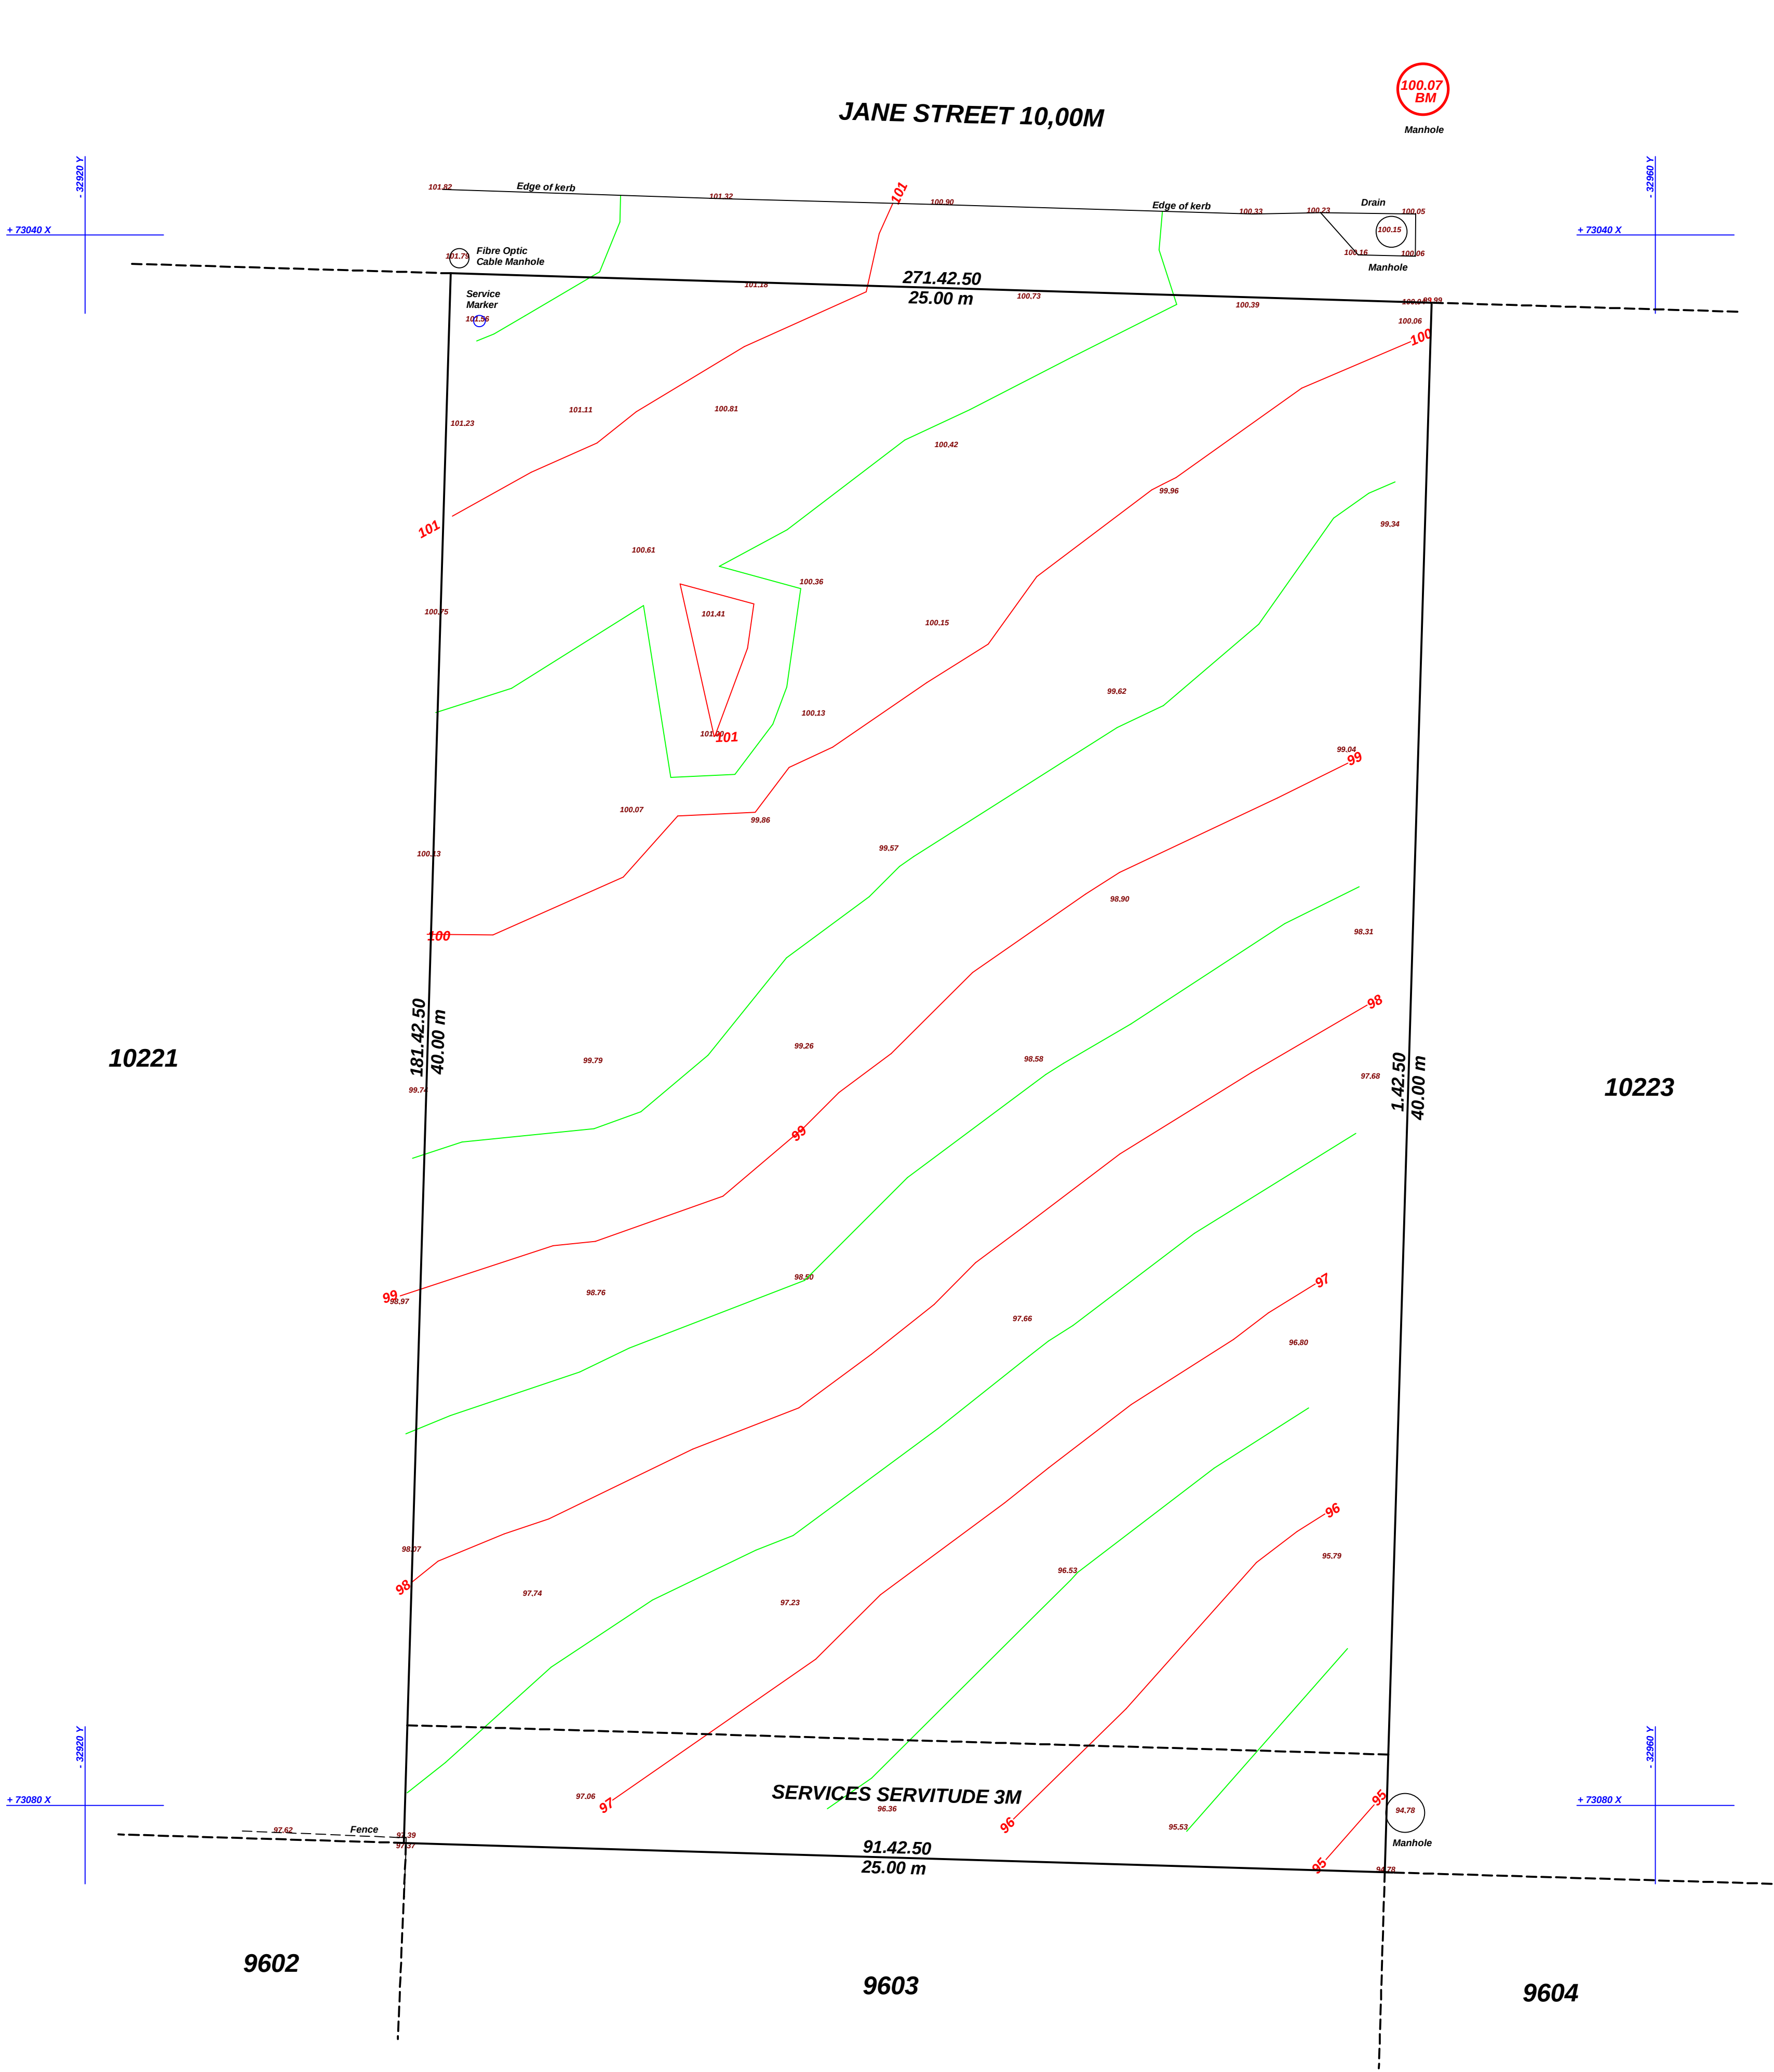

SCALE 1:100
WG23

NOTES:
1. HEIGHTS ARE ABOVE AN ARBITRARY DATUM.
2. BENCHMARK - "BM" = MANHOLE COVER
HEIGHT = 100.07M.

C		
B		
A		
NO	DATE	DESCRIPTION
REVISIONS		
DATE: JUNE 2022		SCALE: 1:100
SURVEYED P.G. Togg		APPROVED:
THIS DRAWING STORED IN FILE D:\PLETTBAY\10222CP.DWG		

Beacon Survey
Professional Land Surveyors
and Sectional Title Practitioners
103 Longships Drive P.O.Box 350 Plettenberg Bay
Tel: (044) 533 2230 Fax: (044) 533 0264
e-mail: beaconsurvey@mweb.co.za

CLIENT
Mr P. van As

PROJECT
**ERF 10222
PLETTENBERG BAY**

TITLE
CONTOUR PLAN

DWG NO **P10222CP-1** REV