


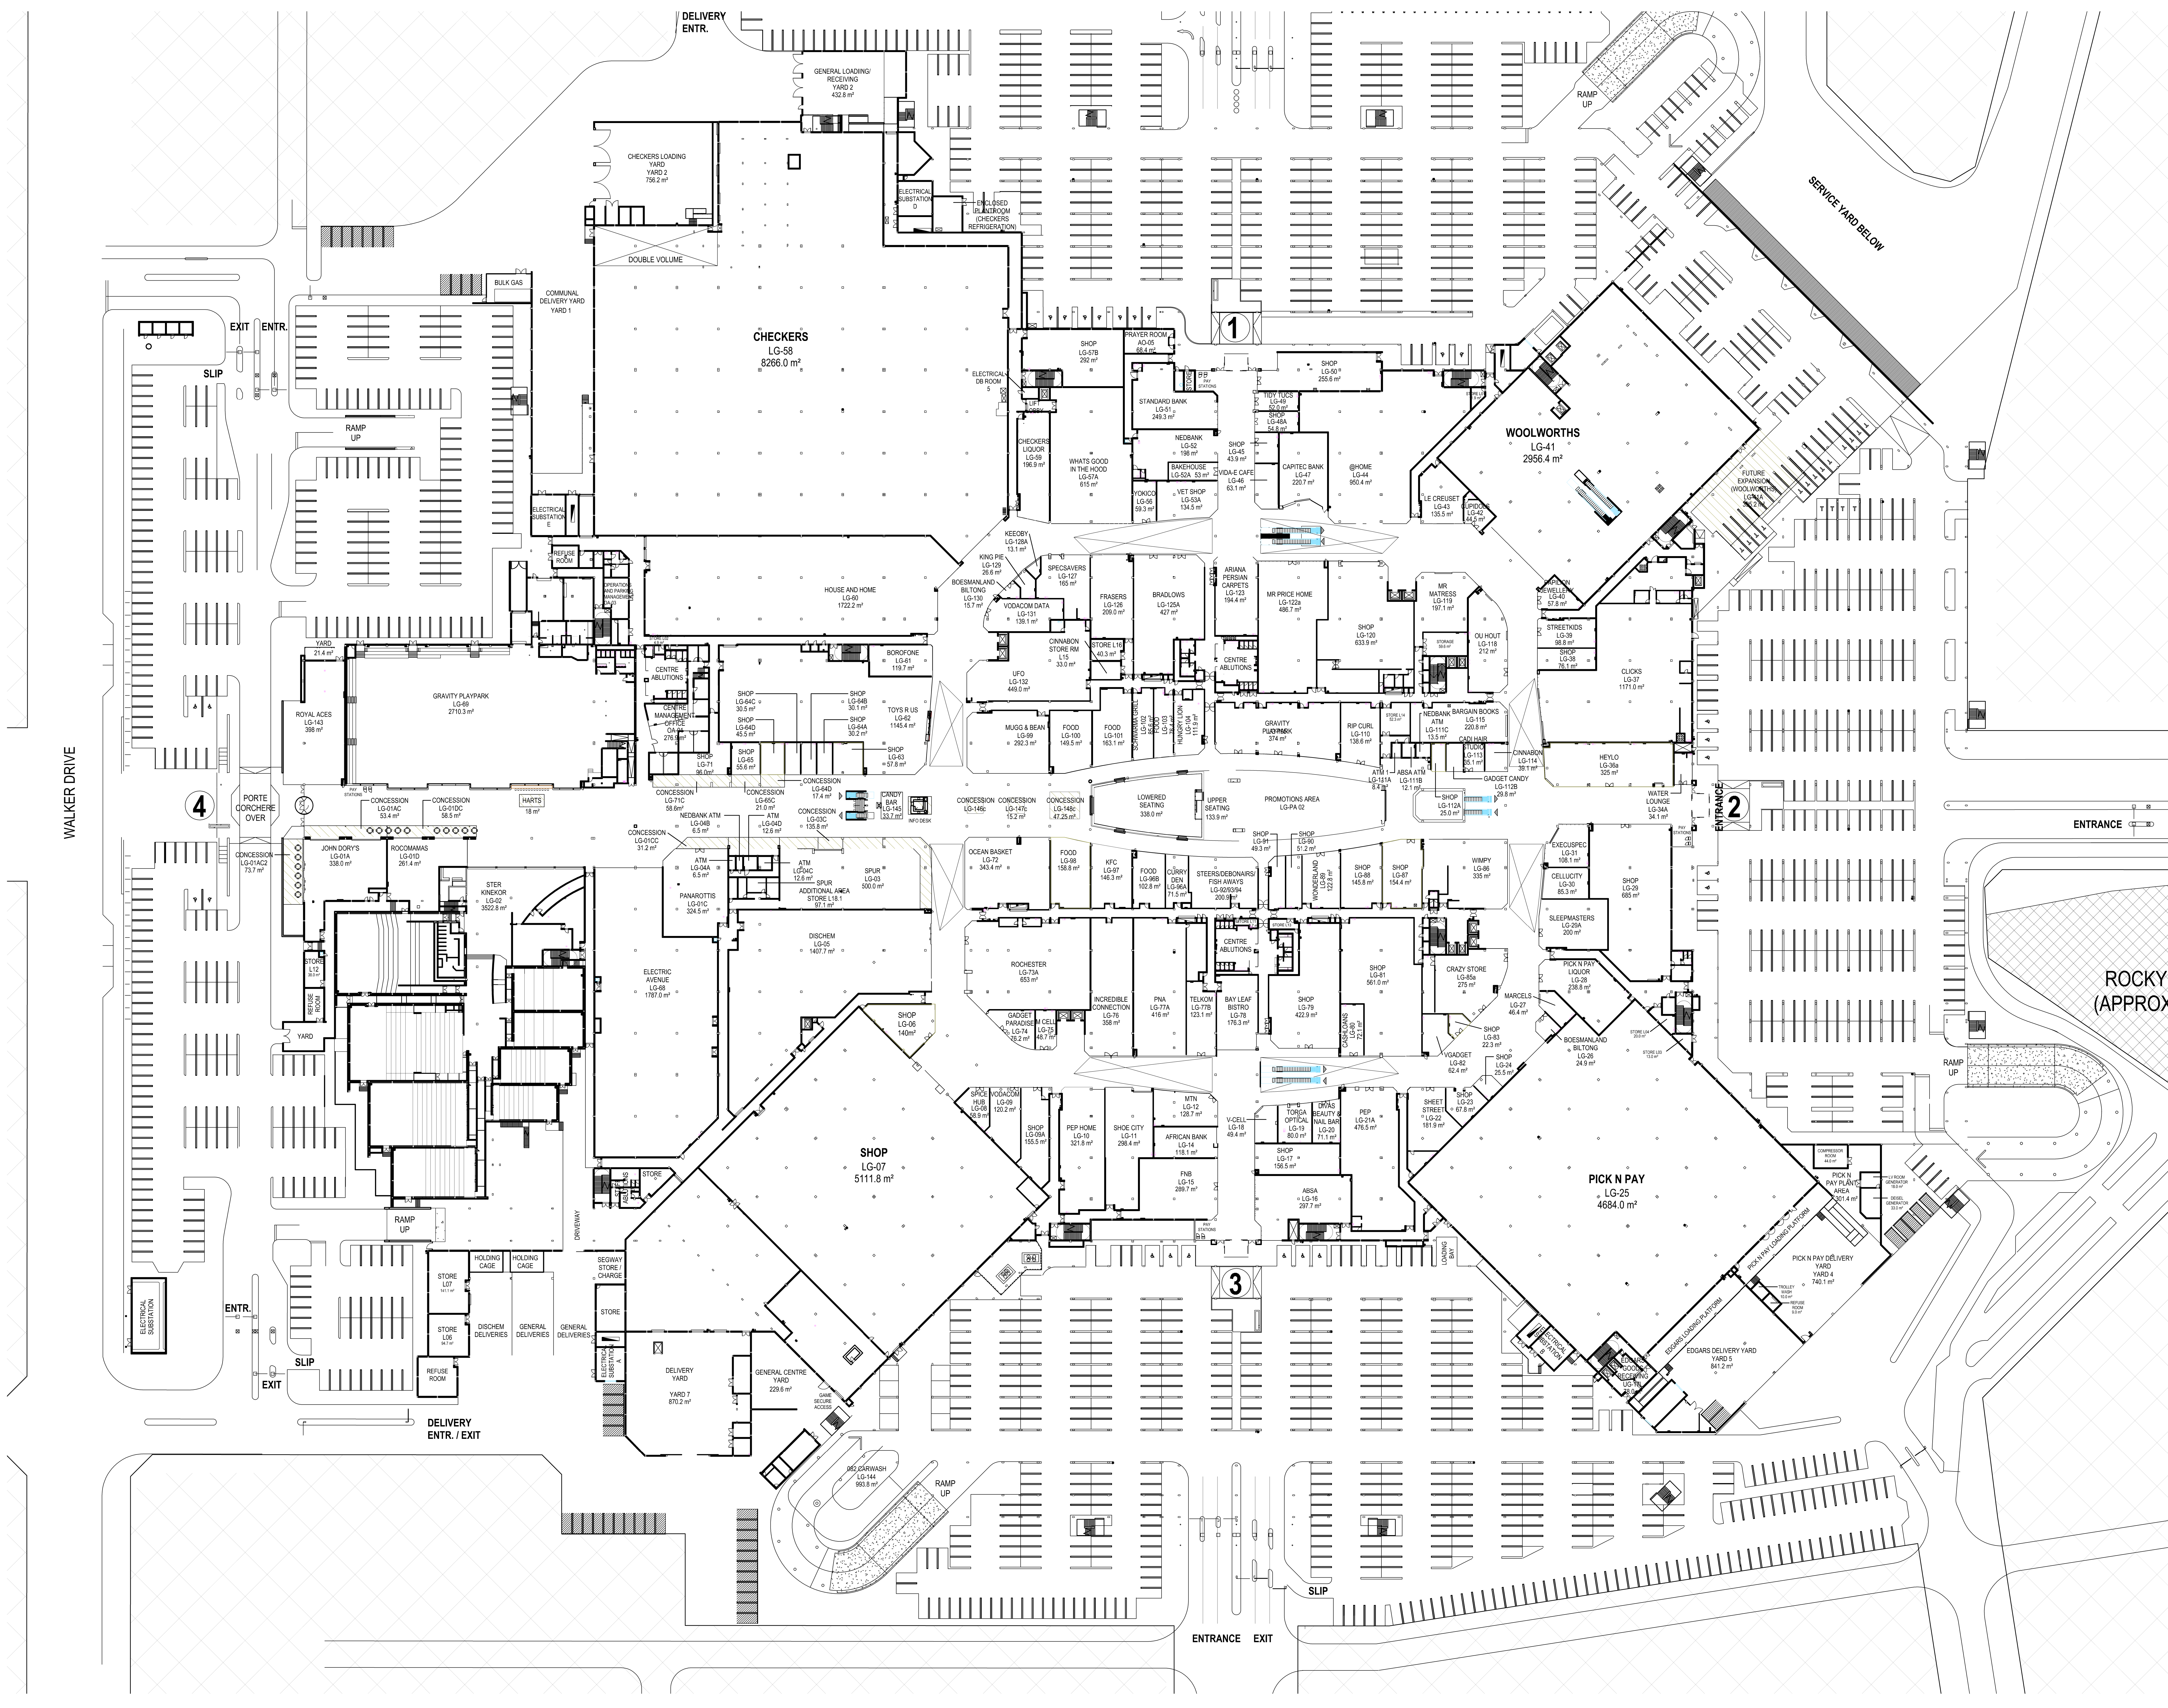

NOTES

- THE DESIGN ON THIS DRAWING IS COPYRIGHT AND REMAINS THE PROPERTY OF THE ARCHITECT.
- ALL WORK IS TO BE CARRIED OUT IN ACCORDANCE WITH THE N.B.R. SANS 10400 AND LOCAL AUTHORITY REGULATIONS.
- ALL DIMENSIONS AND LEVELS ARE TO BE CHECKED ON SITE BEFORE WORK IS PUT IN HAND.
- ANY DISCREPANCIES ARE TO BE IMMEDIATELY REPORTED TO THE ARCHITECT.
- THE DRAWING MAY NOT BE SCALED.

REV. NO.	DATE	DESCRIPTION	NAME
X	2025/11/20	FIRST ISSUE FOR INFORMATION	JC

ISSUED FOR INFORMATION

2025/04/28

NORTH

ROCKY C (APPROX.)

Full Circle Architectural Studio

Design • Develop • Construct

© Cape Town: 021 461 1111 | Port Elizabeth: 021 461 1111 | www.fullcirclestudio.co.za

PROJECT: BAY WEST MALL - PORT ELIZABETH ERF 15, BAYWEST

CURT: HANGER 18

DRAWING: TENANT OVERALL PLANS LOWER GROUND

PROJECT NUMBER	DRAWING NUMBER	REVISION
18017	3002FC	X

SKETCH	COUNCIL	INFORMATION ONLY	CONSTRUCTION

SCALE	DATE	DRAWN	CHECKED
A0 - 1 : 500	2025/04/28	JC	JC