


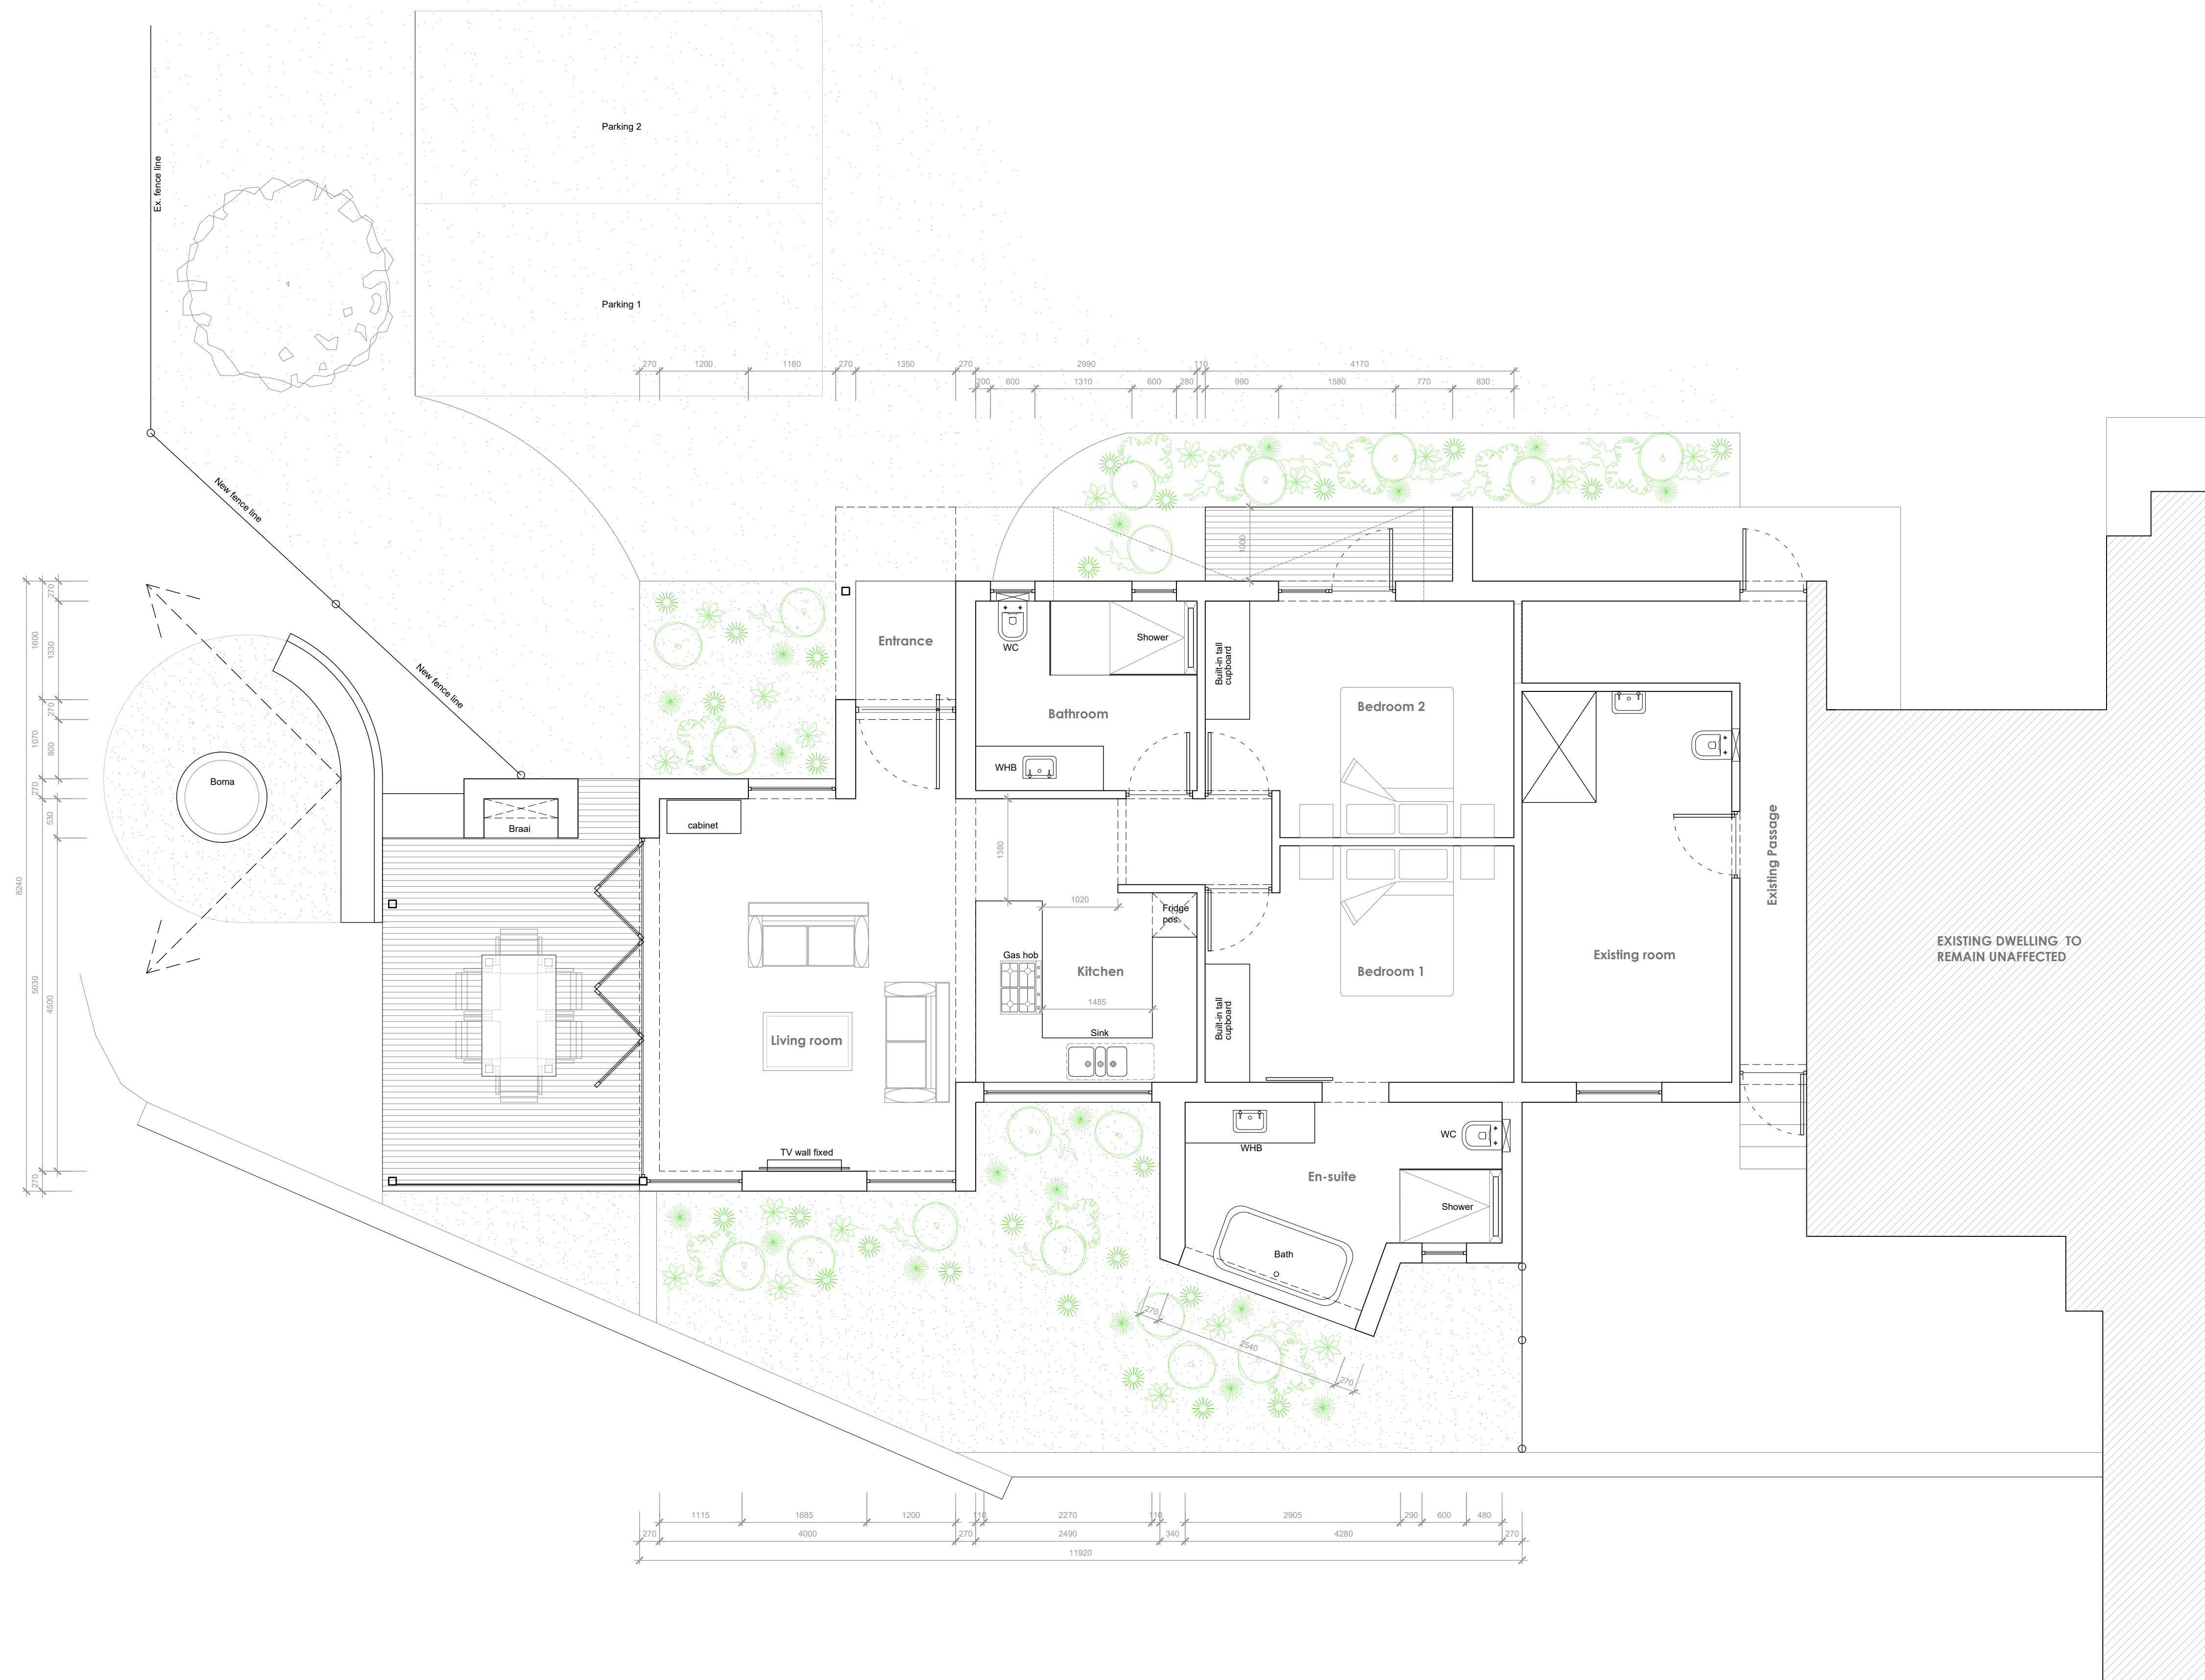

REVISIONS:

[illegible]

GENERAL NOTES:

[illegible]

DRAWING TITLE:

SKETCH PLANS

PROJECT TITLE

**NEW ACCOMODATION ON ERF 441,
FARM NOCTON , GAMTOOS FOR Mr.
Paul Du Preez**

9 Sept 25

CLIENT SIGNATURE _____



dewald@blackhoundenterprises.com
072 799 9597 | 072 418 6867
<https://blackhoundenterprises.com>
 Unit 10, The Network, 19 Cactus Rd
 Fairview, Port Elizabeth, 6070

9 Sept 25

PROFESSIONAL SIGNATURE

MUNICIPAL INFORMATION:

ERF NO:	441, Farm Nocton
ERF AREA:	0 sqm
EXISTING AREA:	0 sqm
NEW AREA:	0 sqm
TOTAL AREA:	0 sqm
EX. COVERAGE:	0 sqm
NEW COVERAGE:	0 sqm
TOTAL COVERAGE:	0 sqm
NEW GARAGES:	0
NEW BATHROOMS:	0
POOL:	NO
BOUNDARY WALLS:	0 M
AGE OF BUILDING:	0



COPYRIGHT:

This drawing is subject to copyright, and may not be reproduced in whole or part in any matter whatsoever without written permission from Blackboud Architecture & Rendering.

PROJECT NO.: 2025_DUPREEZ	REVISION NO.: 00
DRAWING NO.: 20250909_DUPREEZ_SK01	SHEET NO.: 101
DRAWN BY: DMP	
PRINT DATE: 09 Sept 2025	PAGE SIZE: A1